




UNCUS BRANCH
APPROXIMATE CENTERLINE OF UNCUS BRANCH

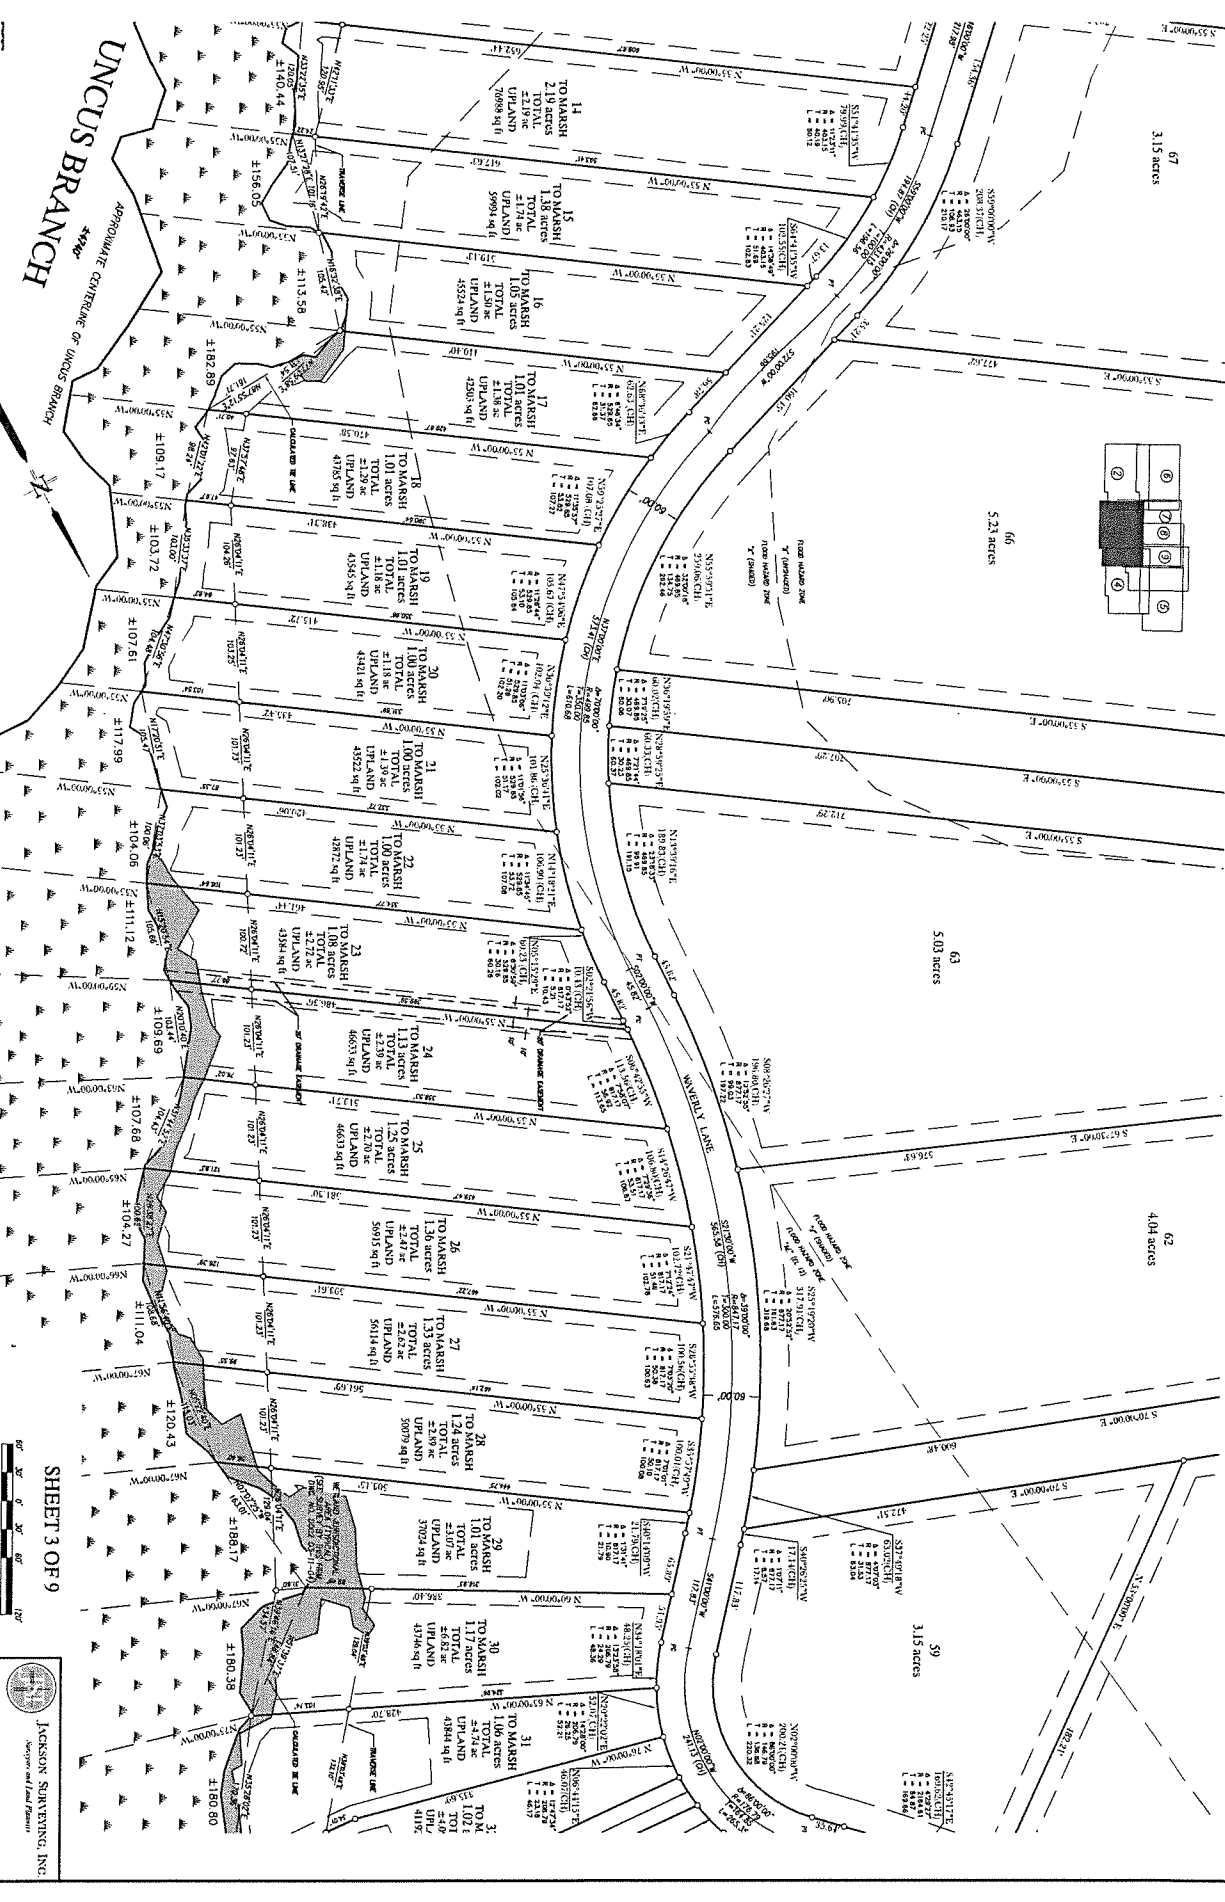


SHEET 3 OF 9

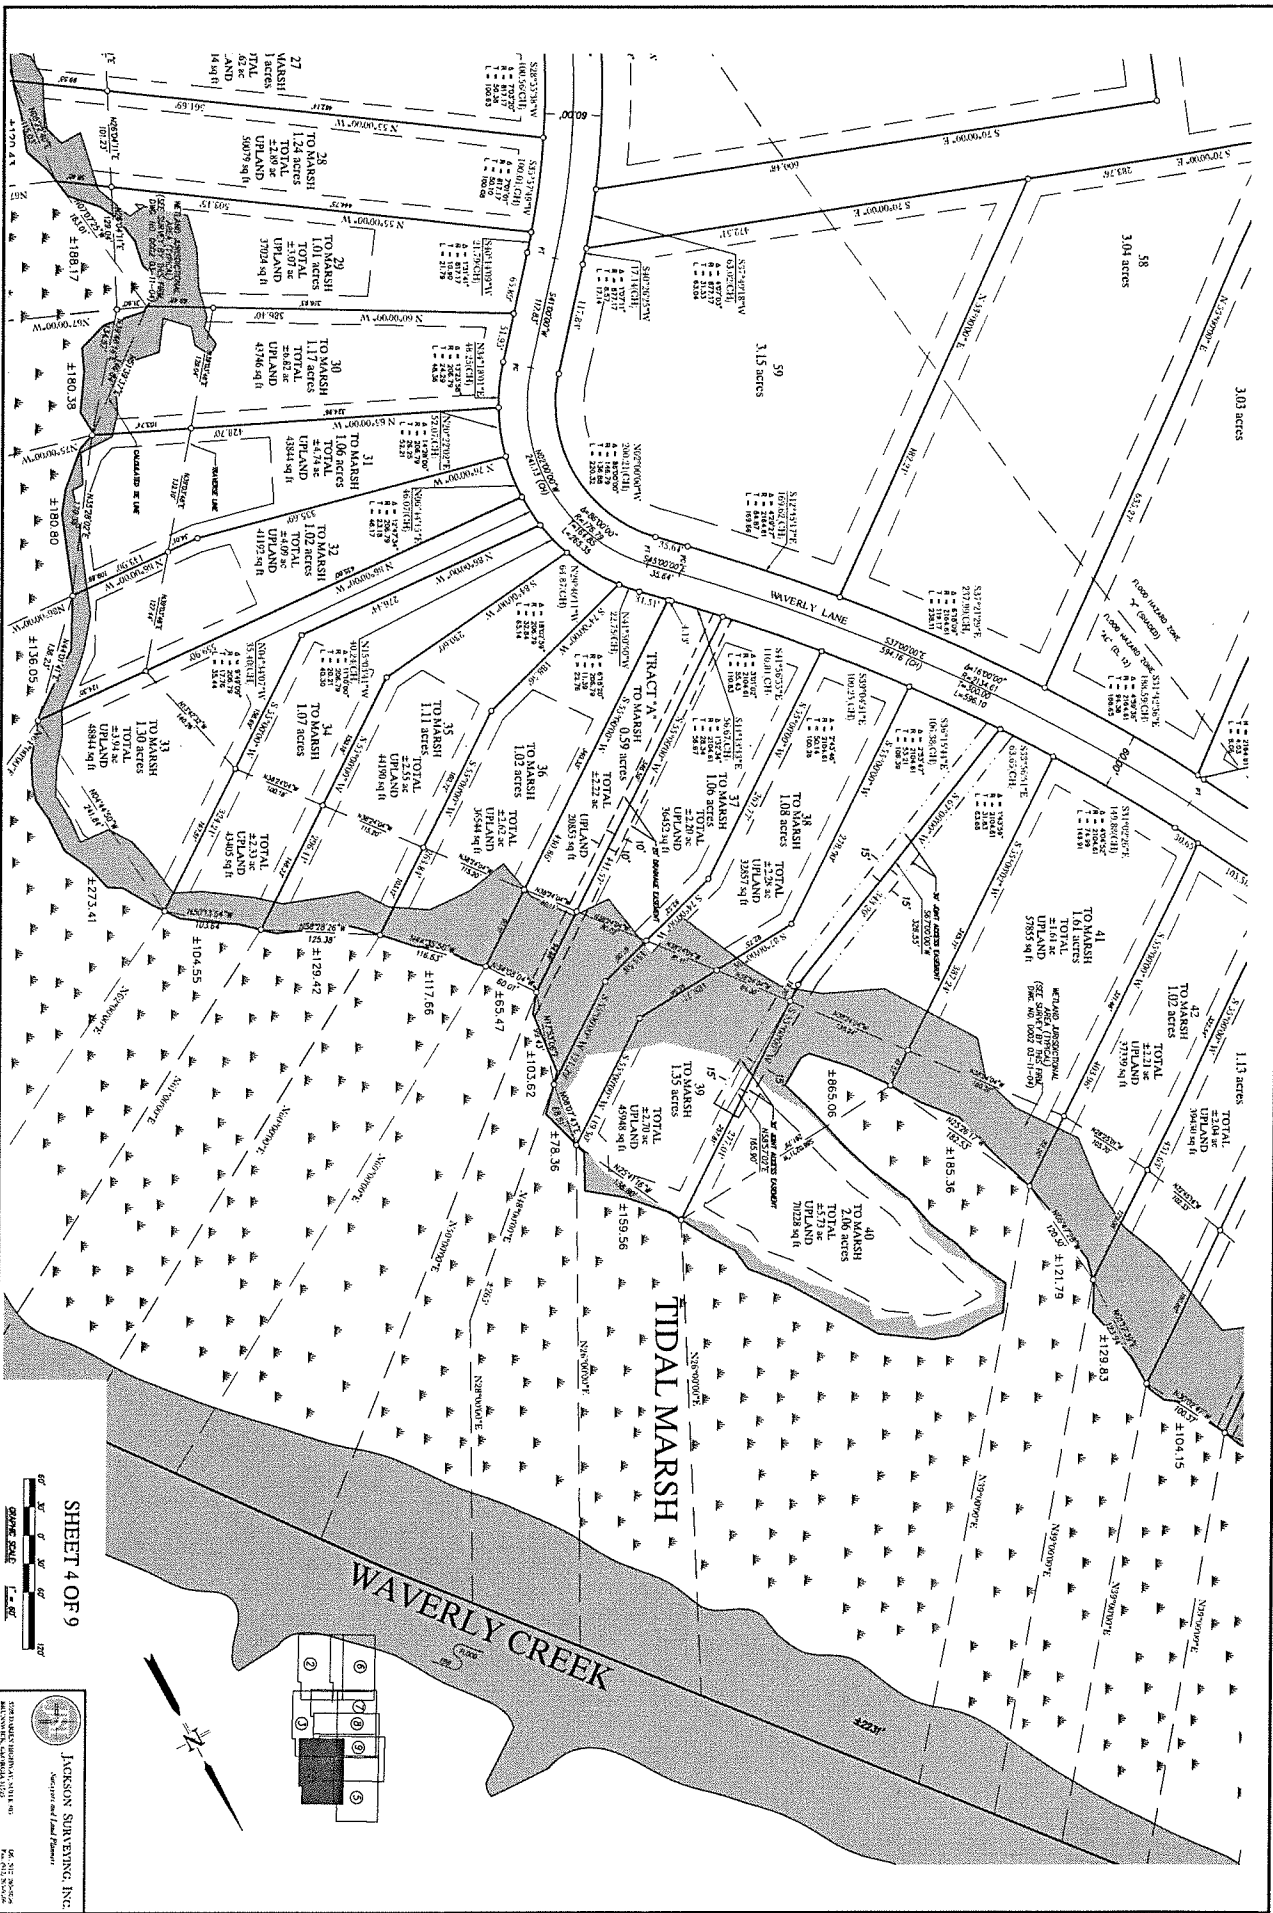

SHEET 4 OF 9

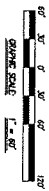

JACKSON SURVEYING, INC.

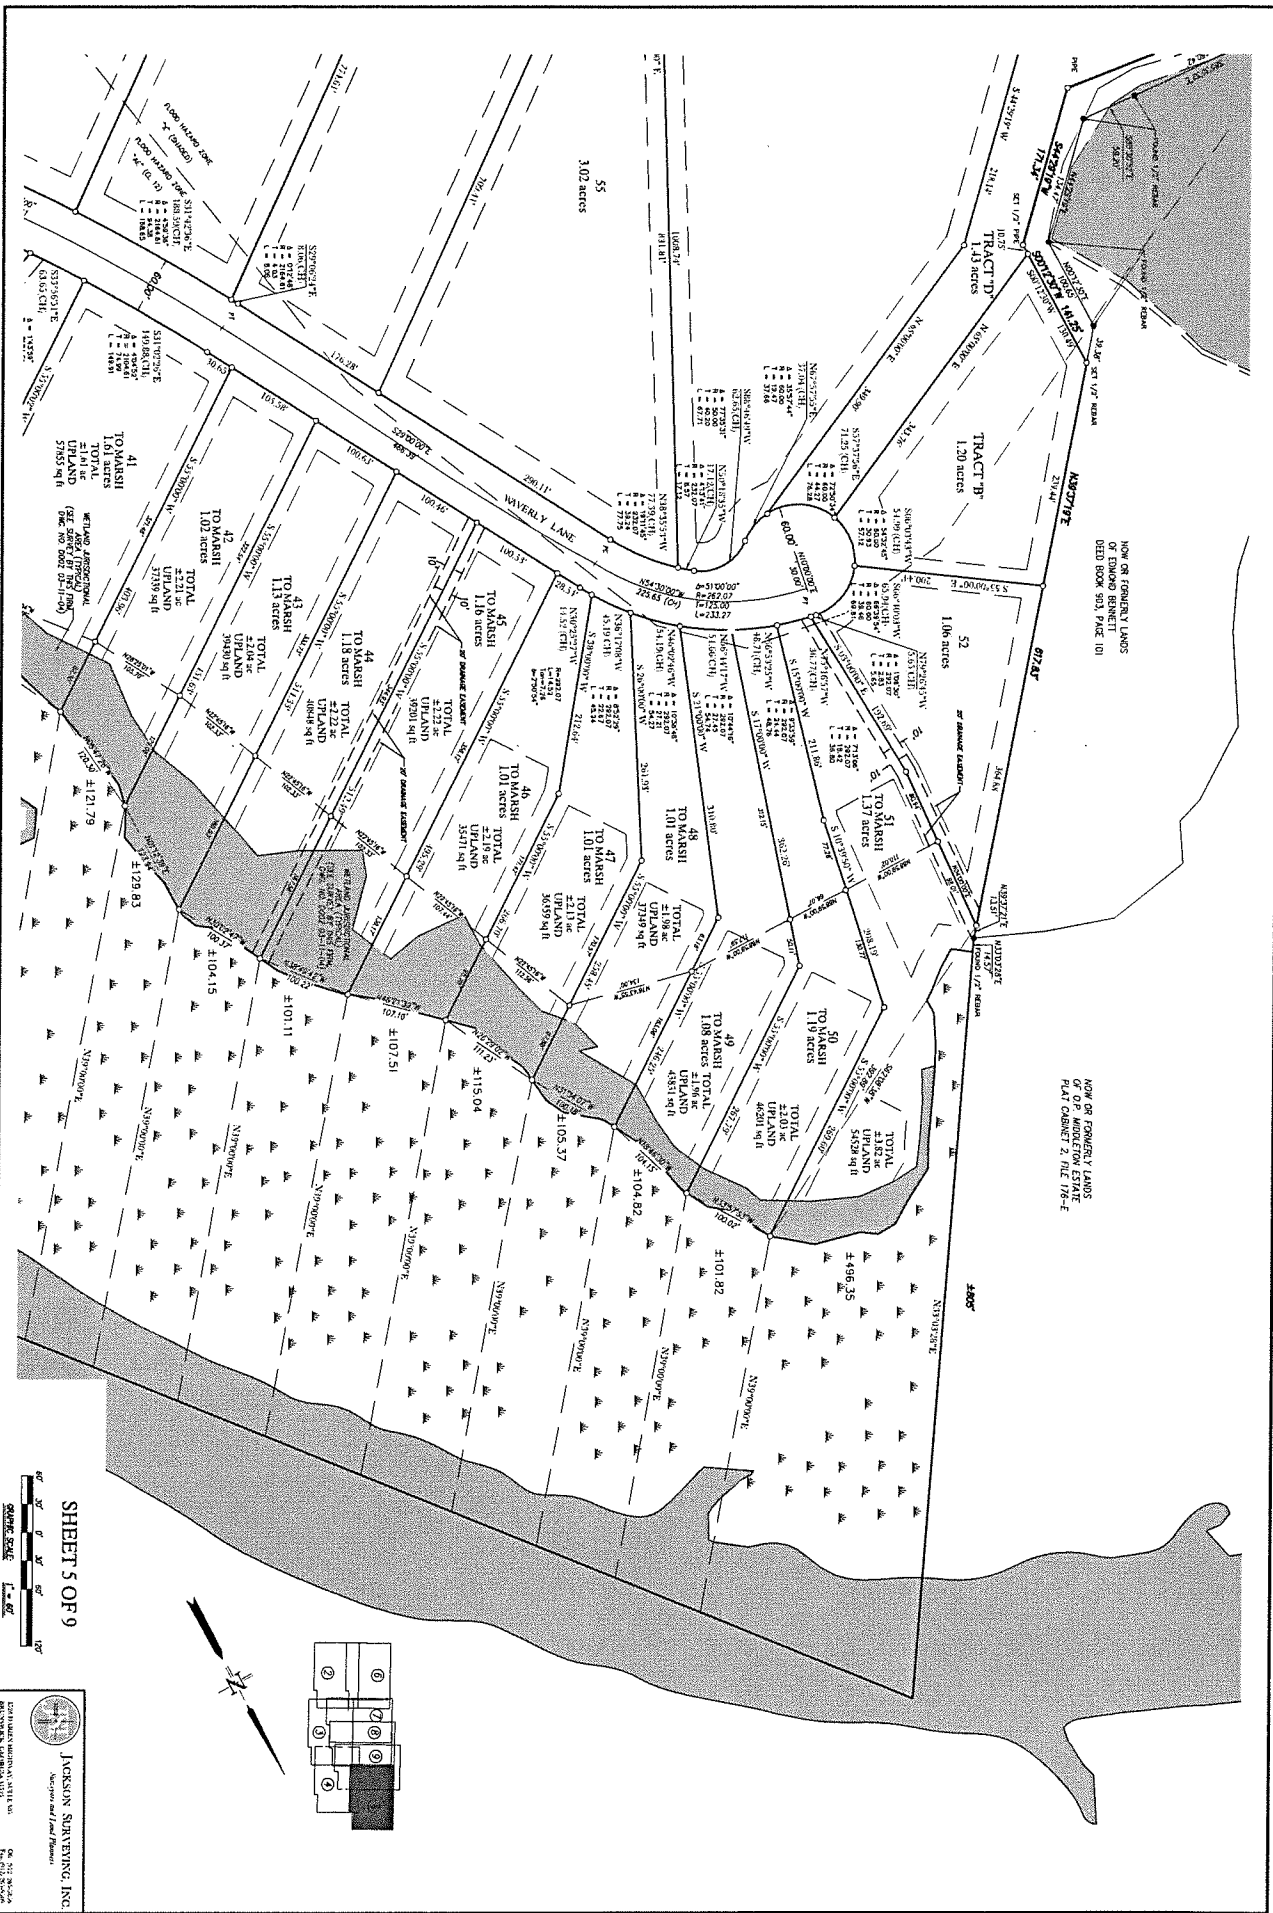


SHEET 5 OF 9


JACKSON SURVEYING, INC.
Surveying and Land Planning




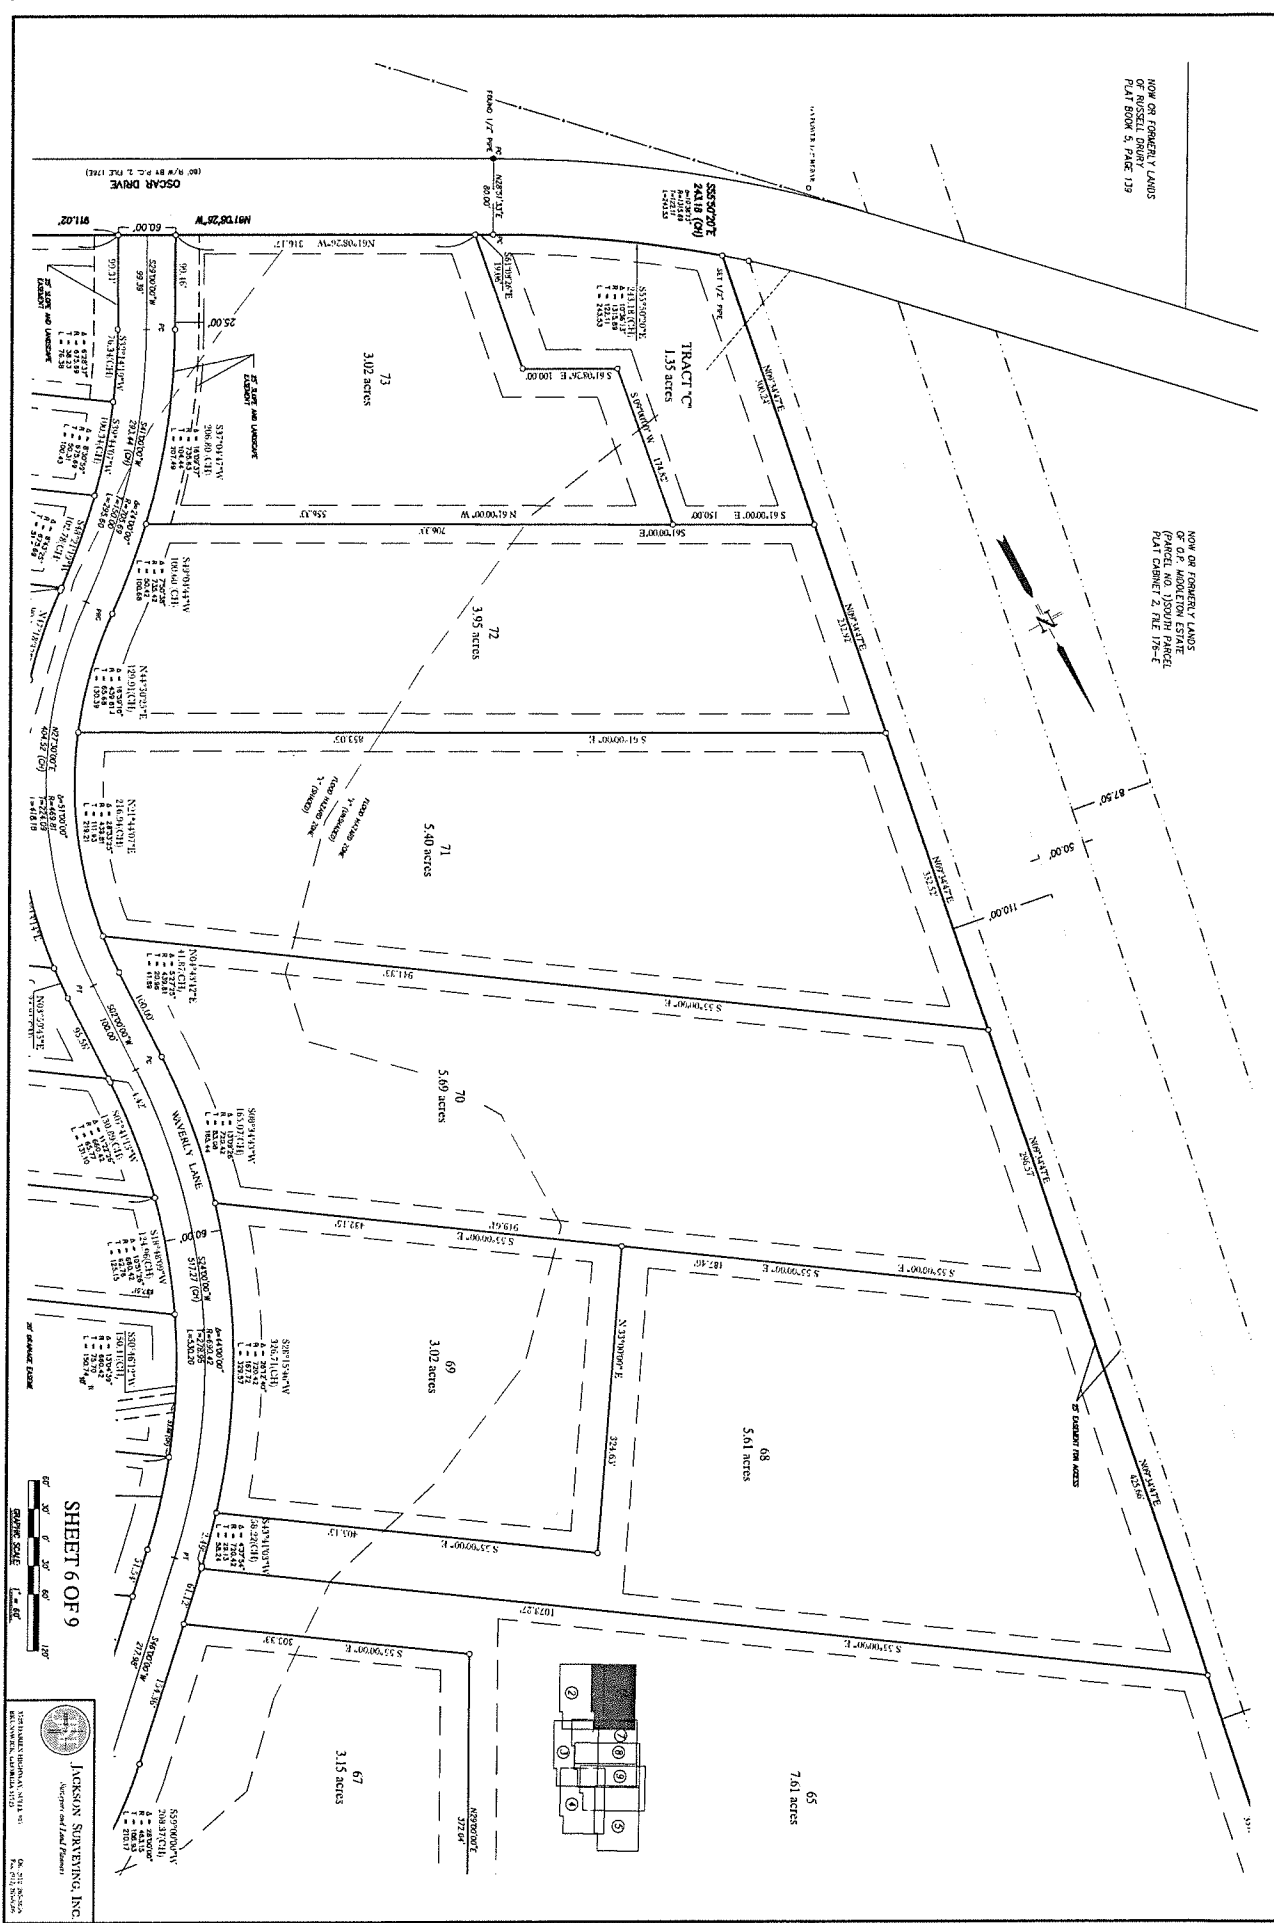

SHEET 6 OF 9

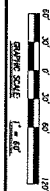


JACKSON SURVEYING, INC.

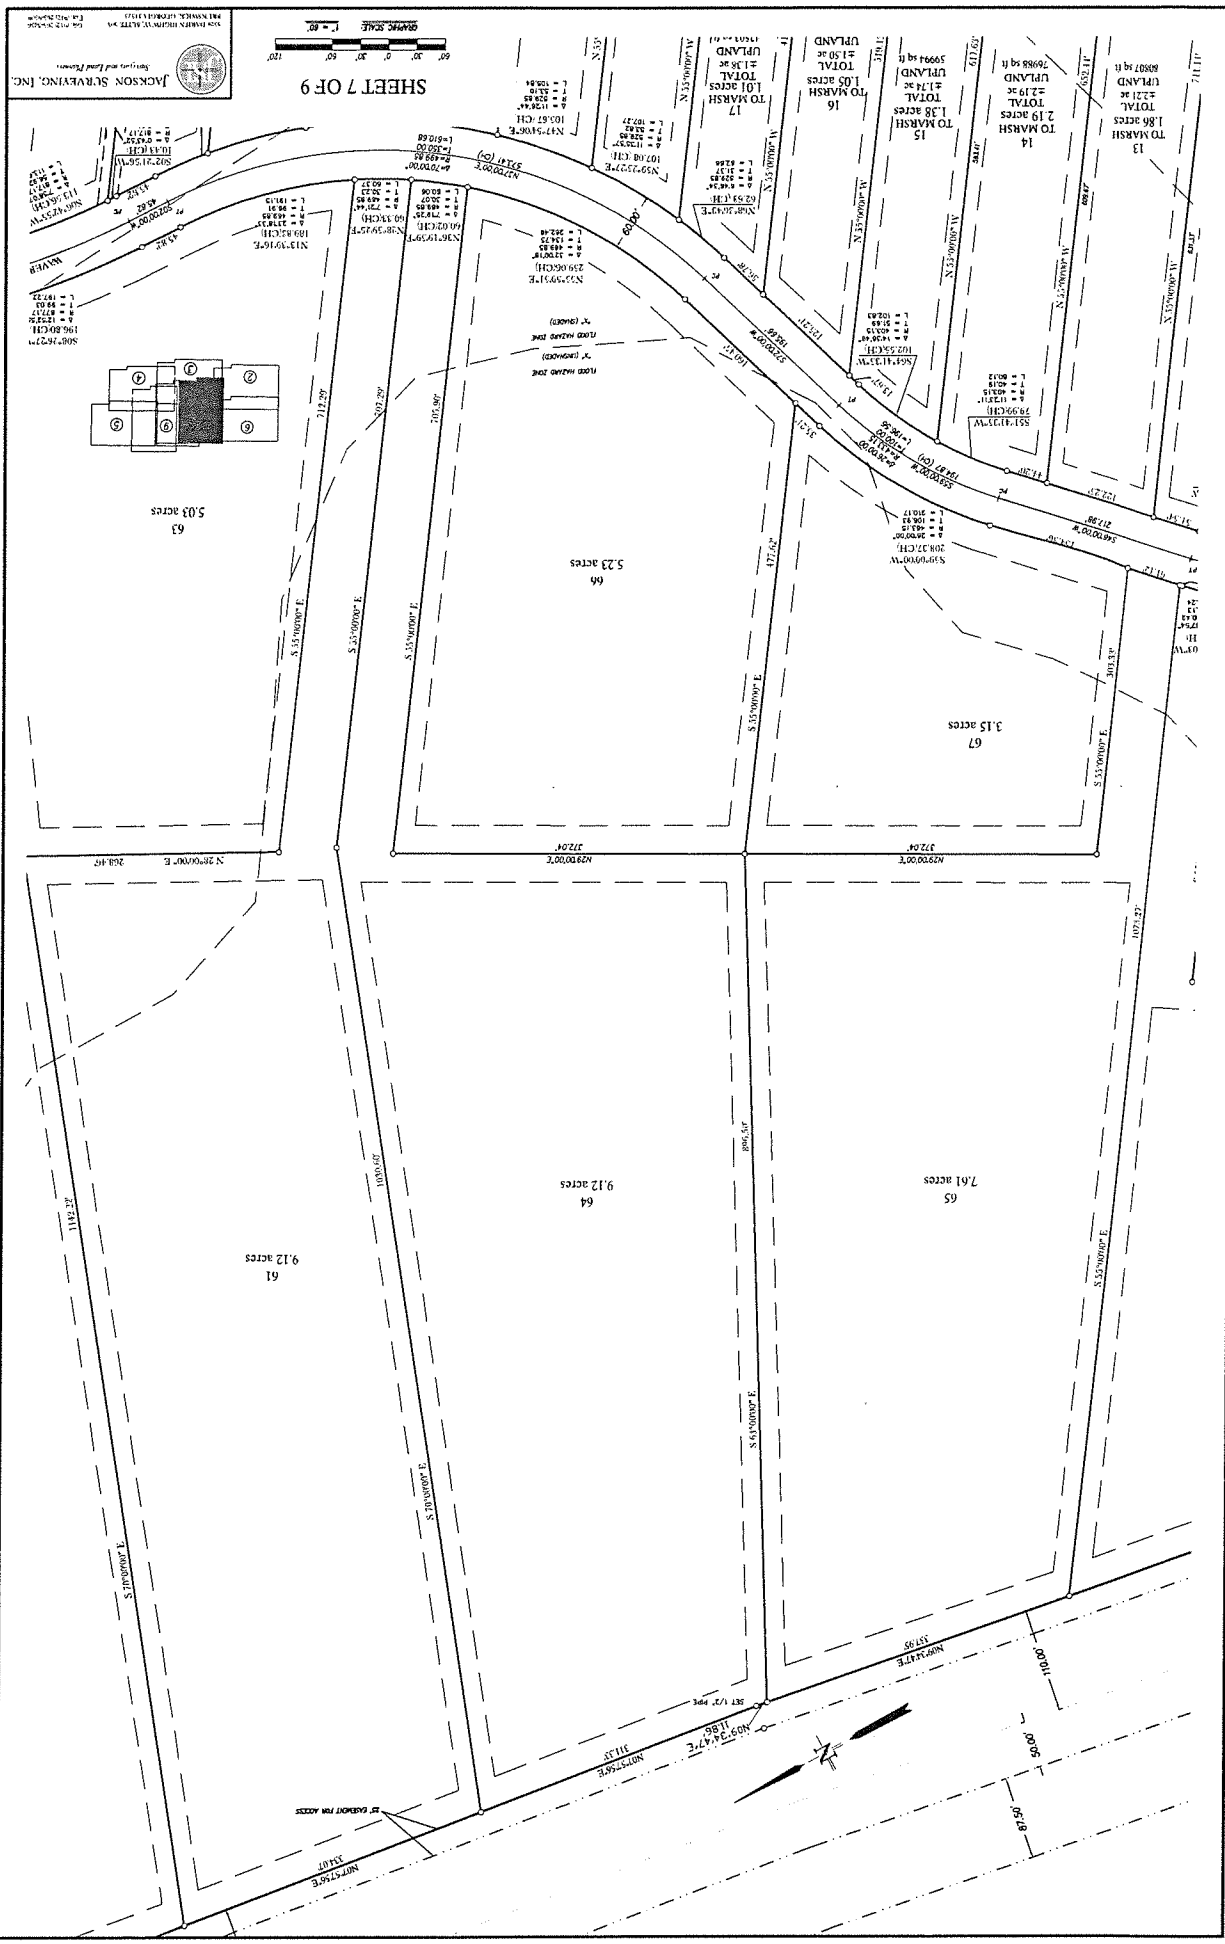

SHEET 7 OF 9
JACKSON SURVEYING, INC.
1000 HAZARD ZONE


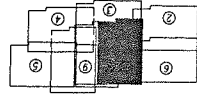

5.03 acres
63


5.23 acres
66


3.15 acres
67



9.12 acres
64

65

9.12 acres
61

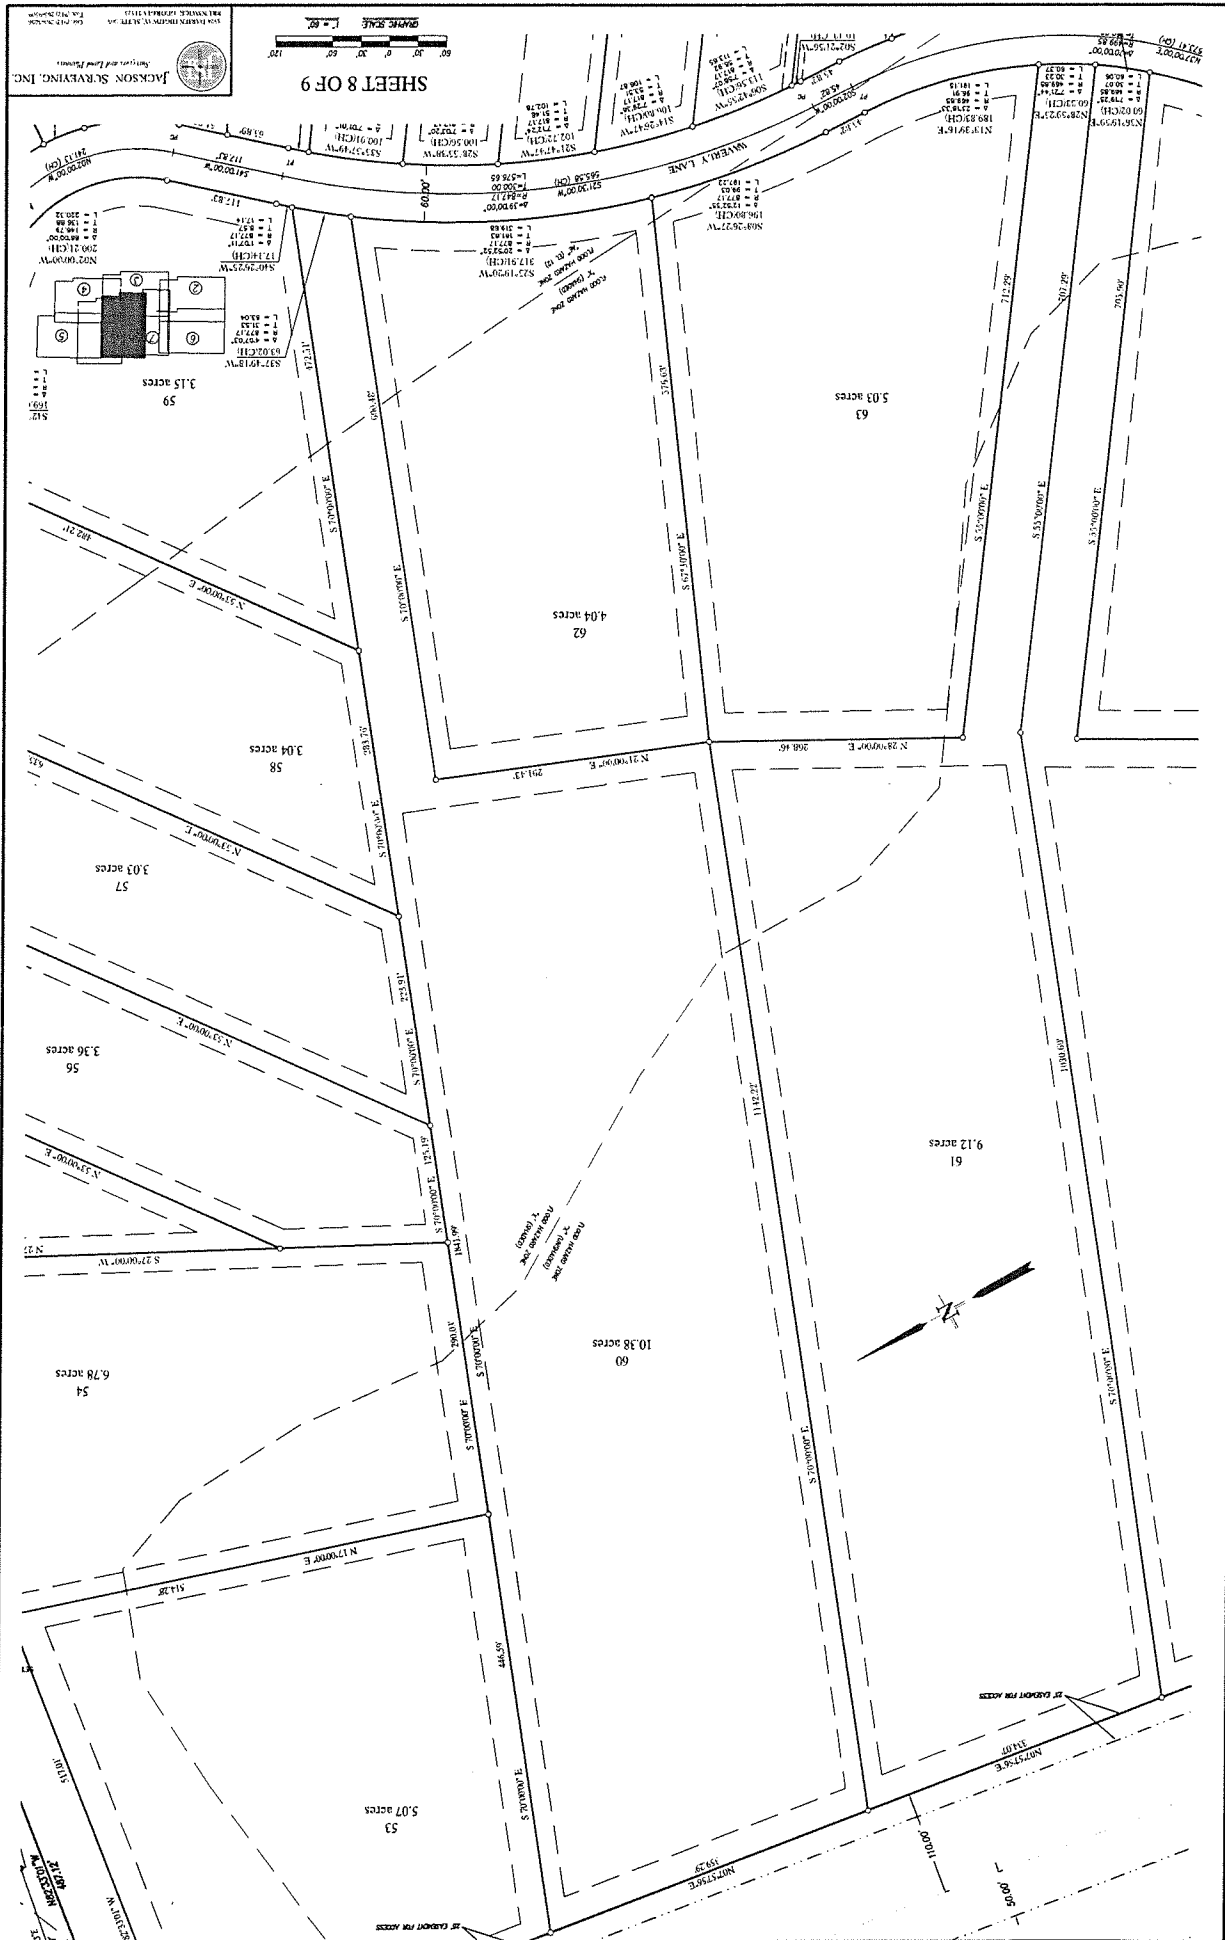

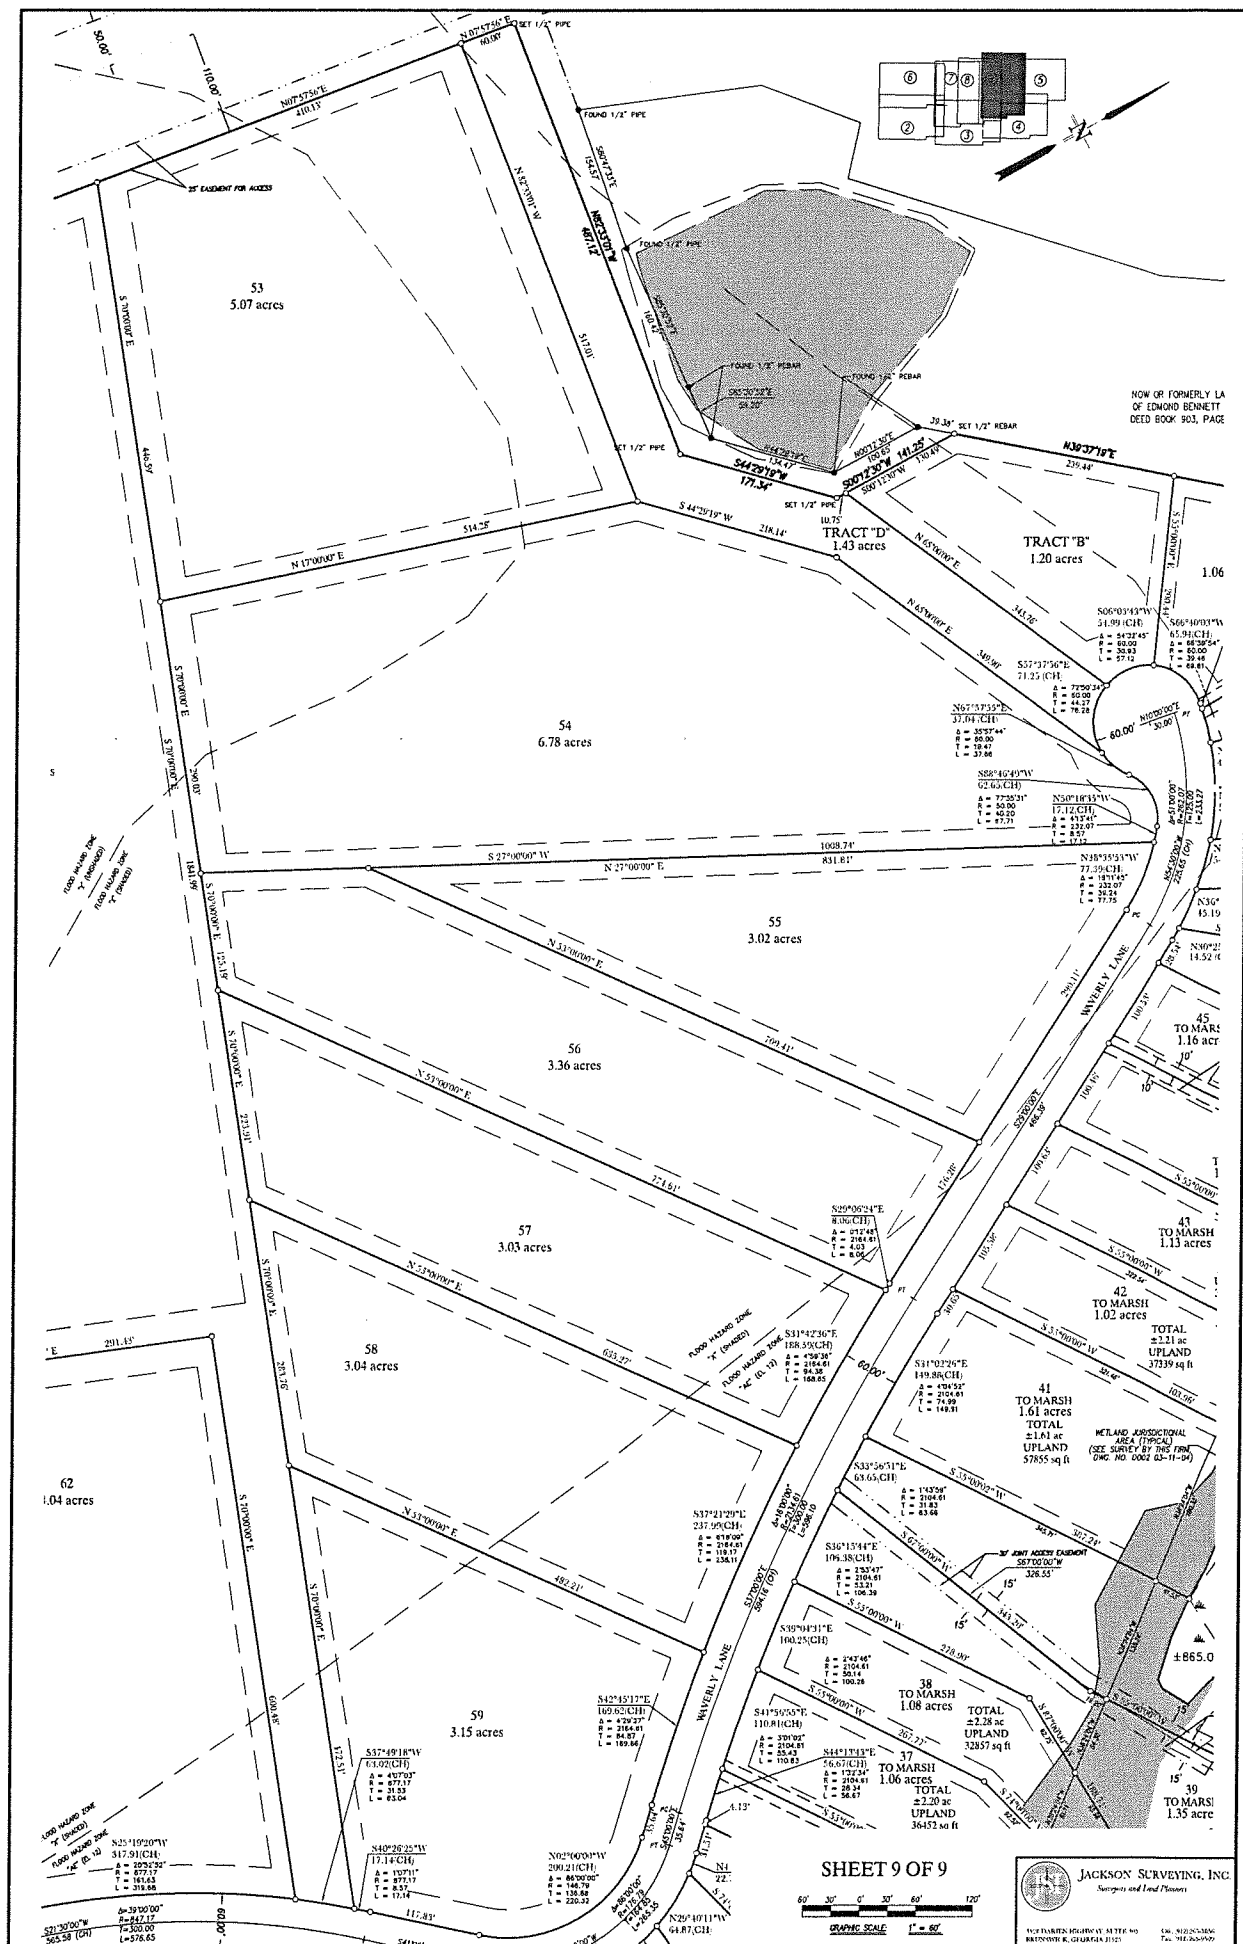

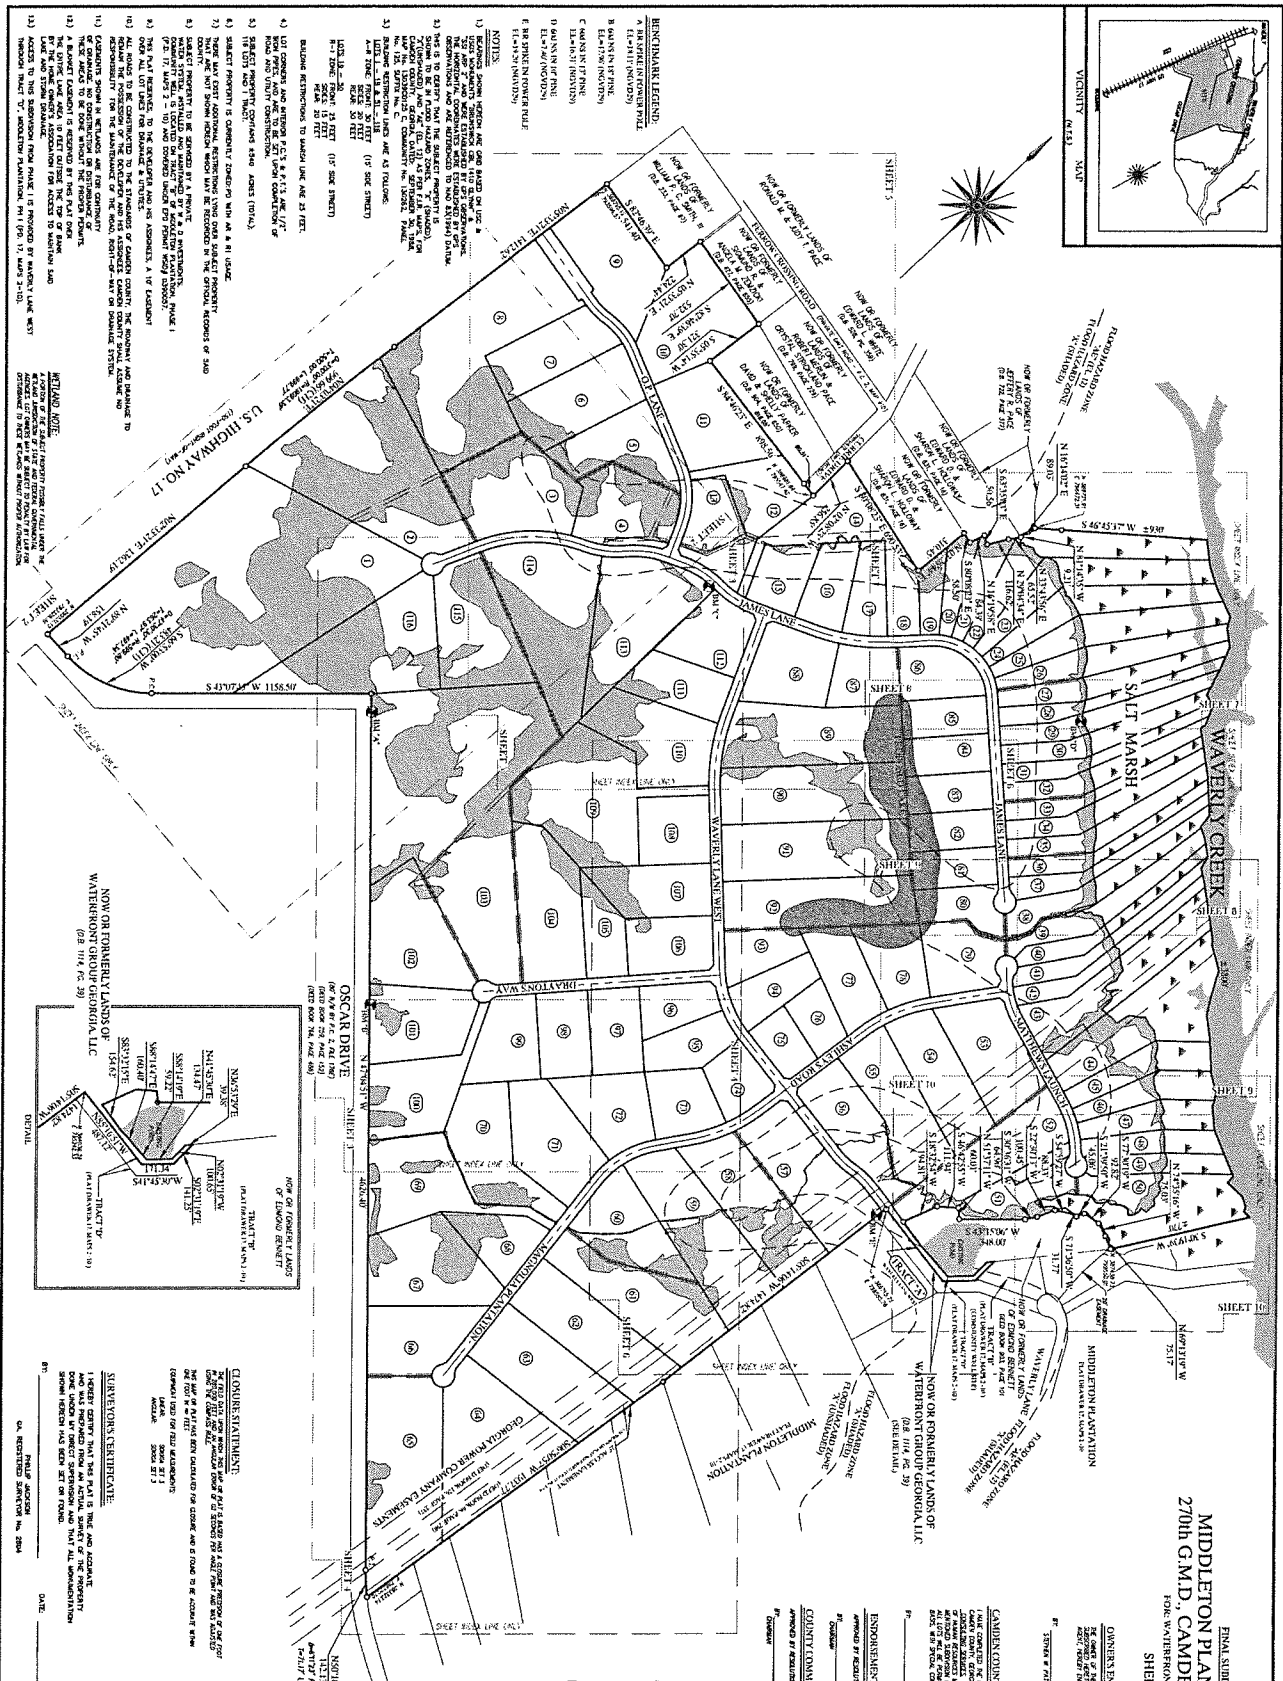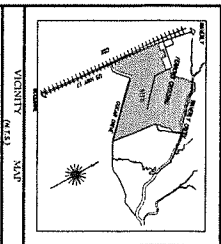

MIDDLETON PLANTATION - PHASE II
270th G.M.D., CAMDEN COUNTY, GEORGIA
SHEET 1 OF 10

OWNER'S ENDORSEMENT


ENDORSEMENT OF THE PLANNING COMMISSION
APPROVED BY RESOLUTION OF THE CAMDEN COUNTY PLANNING COMMISSION.

COMMISSIONER'S APPROVAL
APPROVED BY RESOLUTION OF THE CAMDEN COUNTY BOARD OF COMMISSIONERS.

RECORDING DATA INFORMATION
DATE OF RECORDING: _____
BOOK AND PAGE: _____


JACKSON SURVEYING, INC.
Surveyors and Land Planners

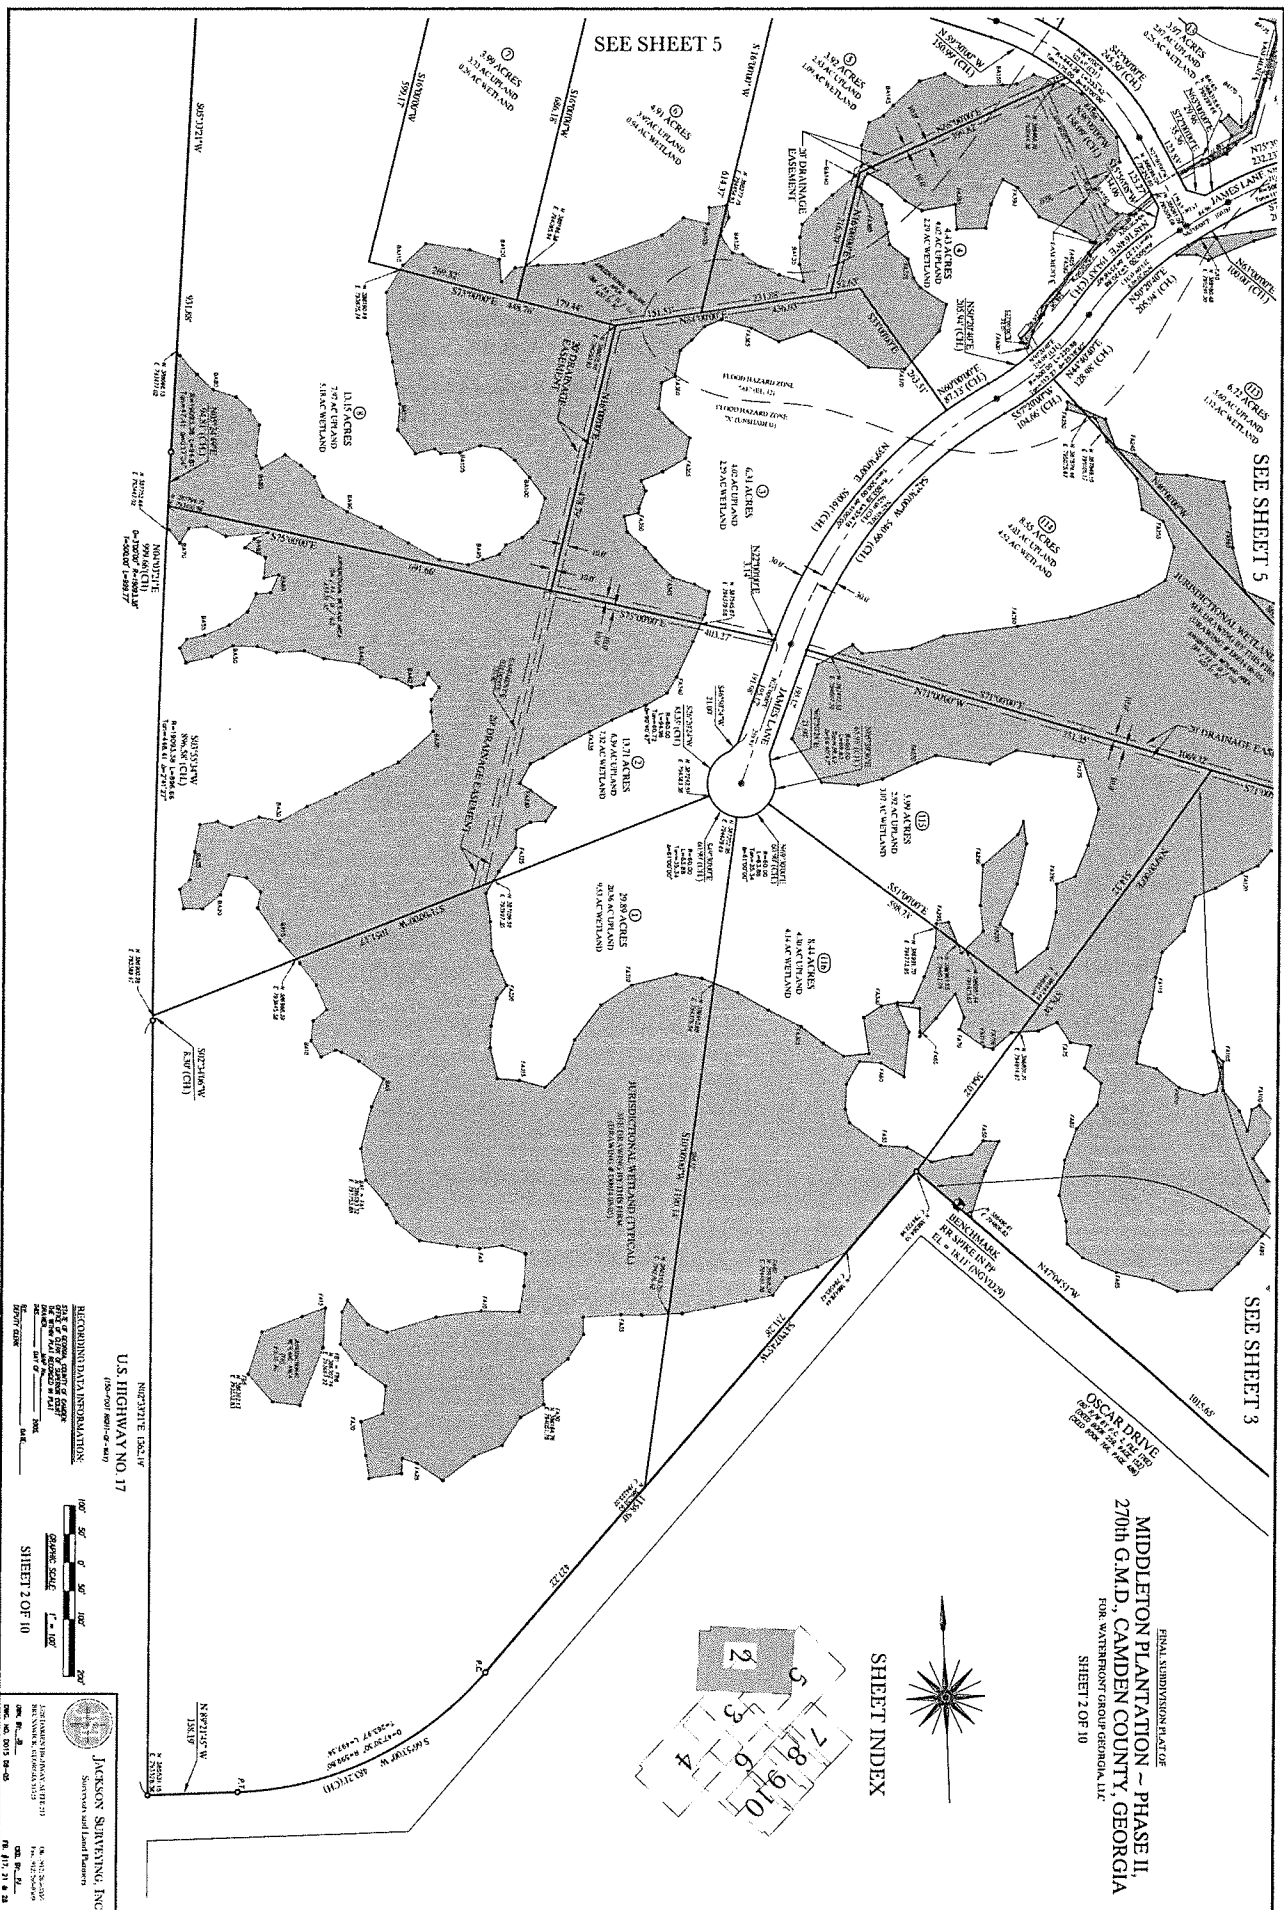

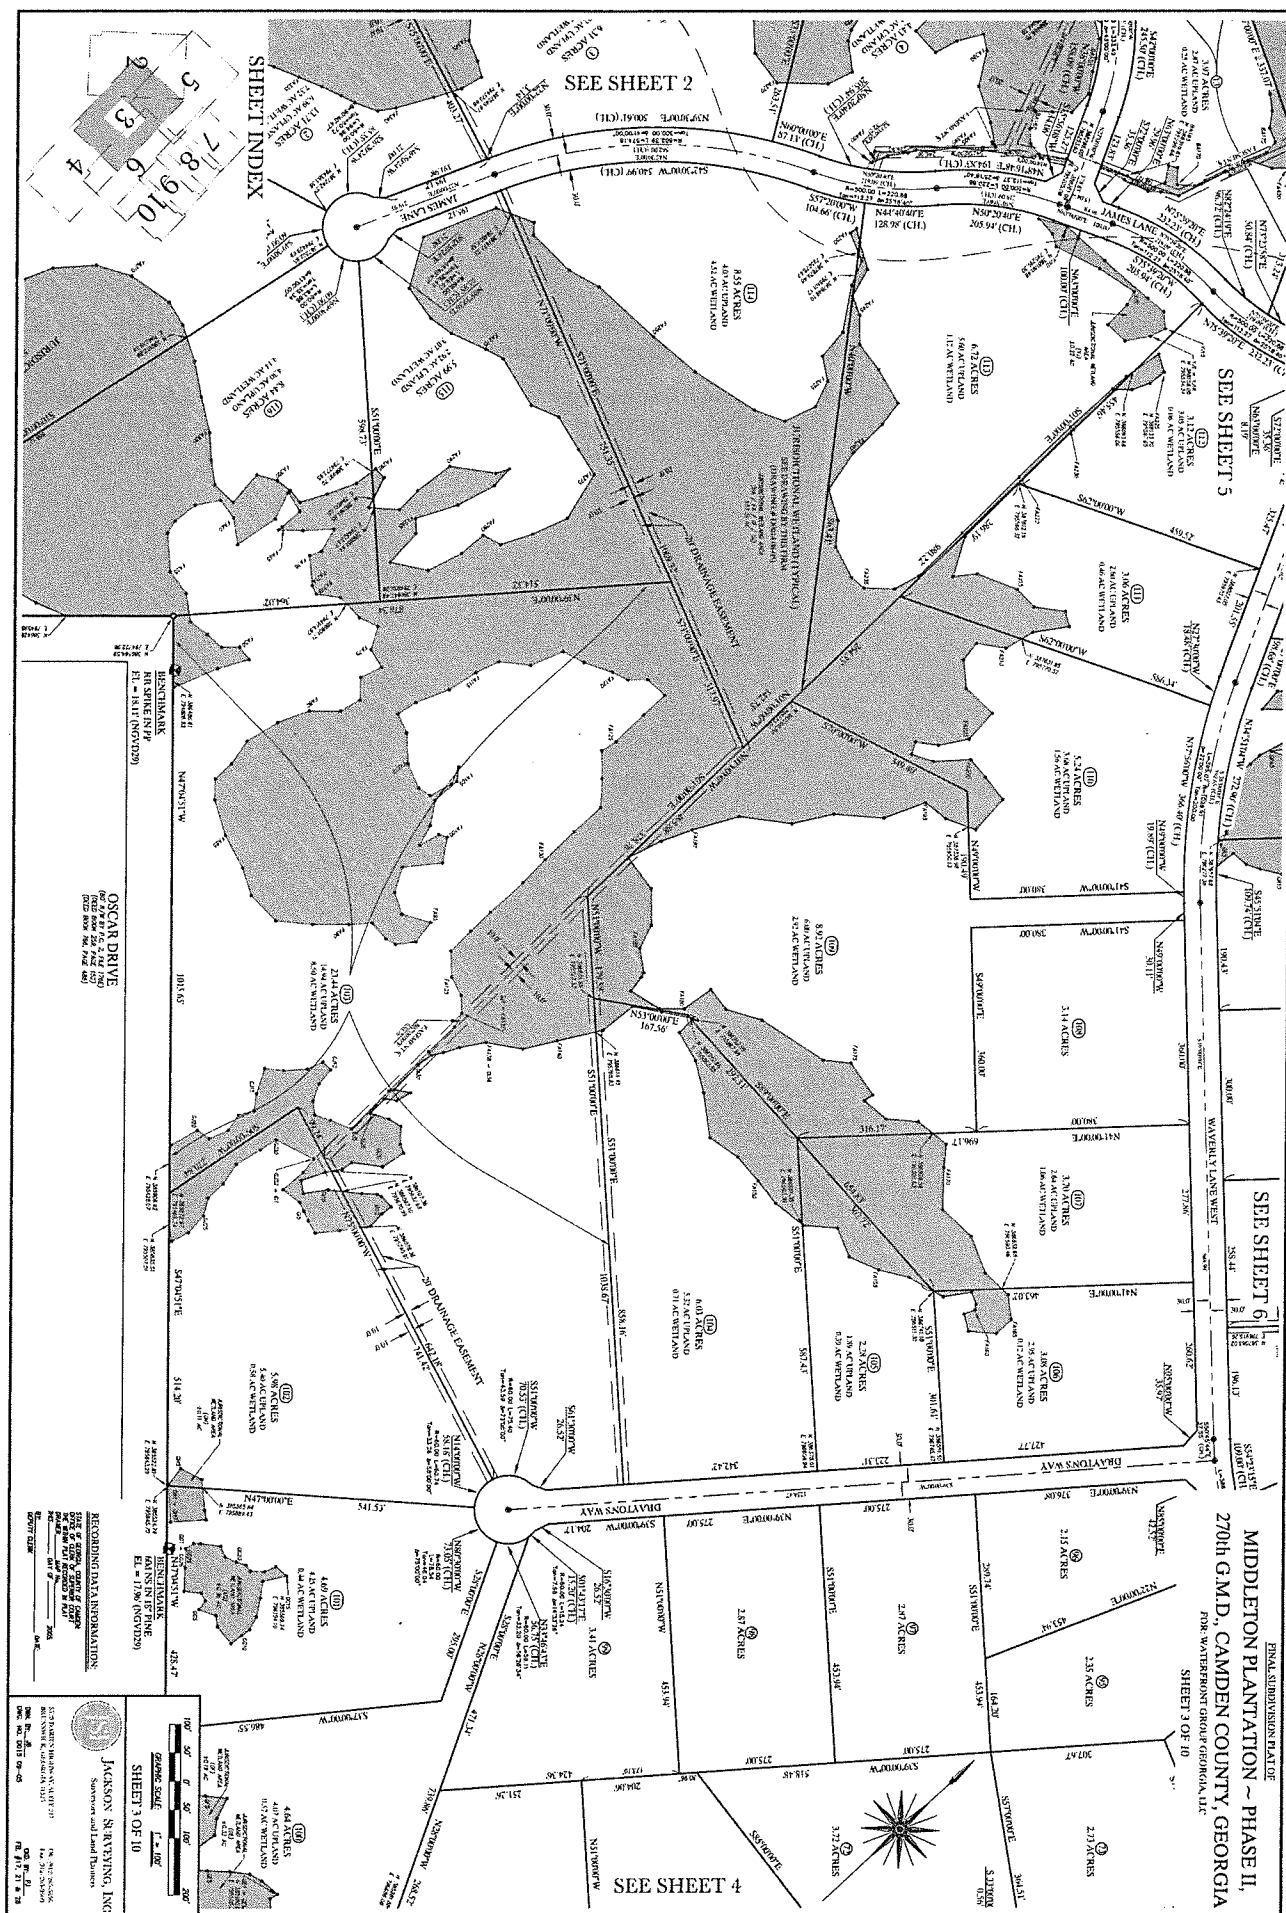

FINAL SUBDIVISION PLAT
MIDDLETON PLANTATION ~ PHASE II,
270th G.M.D., CAMDEN COUNTY, GEORGIA
SHEET 5 OF 10

SHEET INDEX

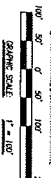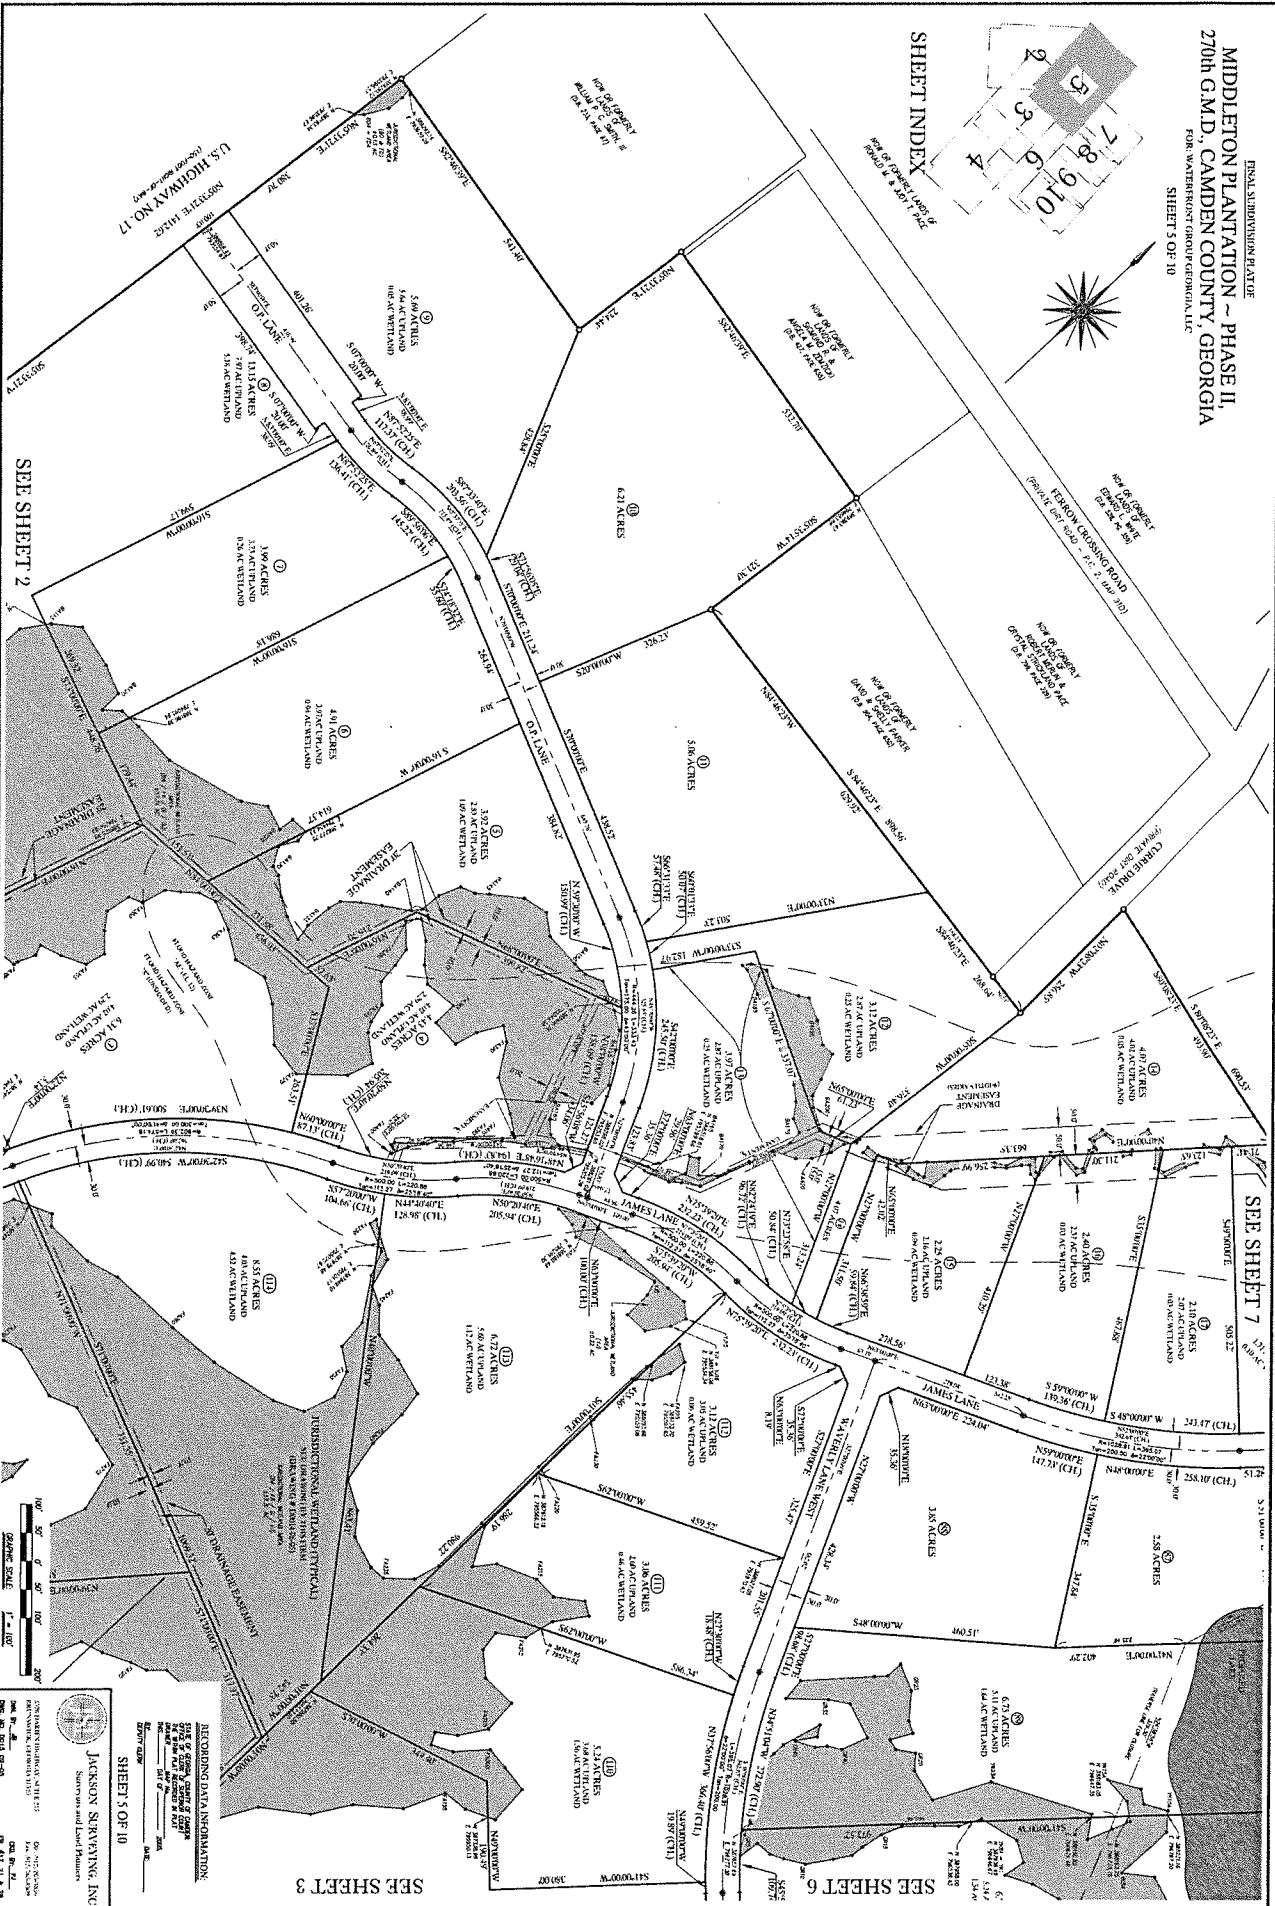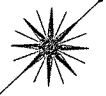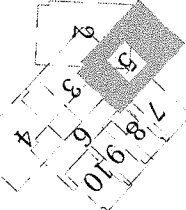


RECORDING DATA INFORMATION:
SHEET 5 OF 10
JACKSON SURVEYING, INC.
Surveyors and Land Planners

SHEET 8

SHEET 9

SHEET 10

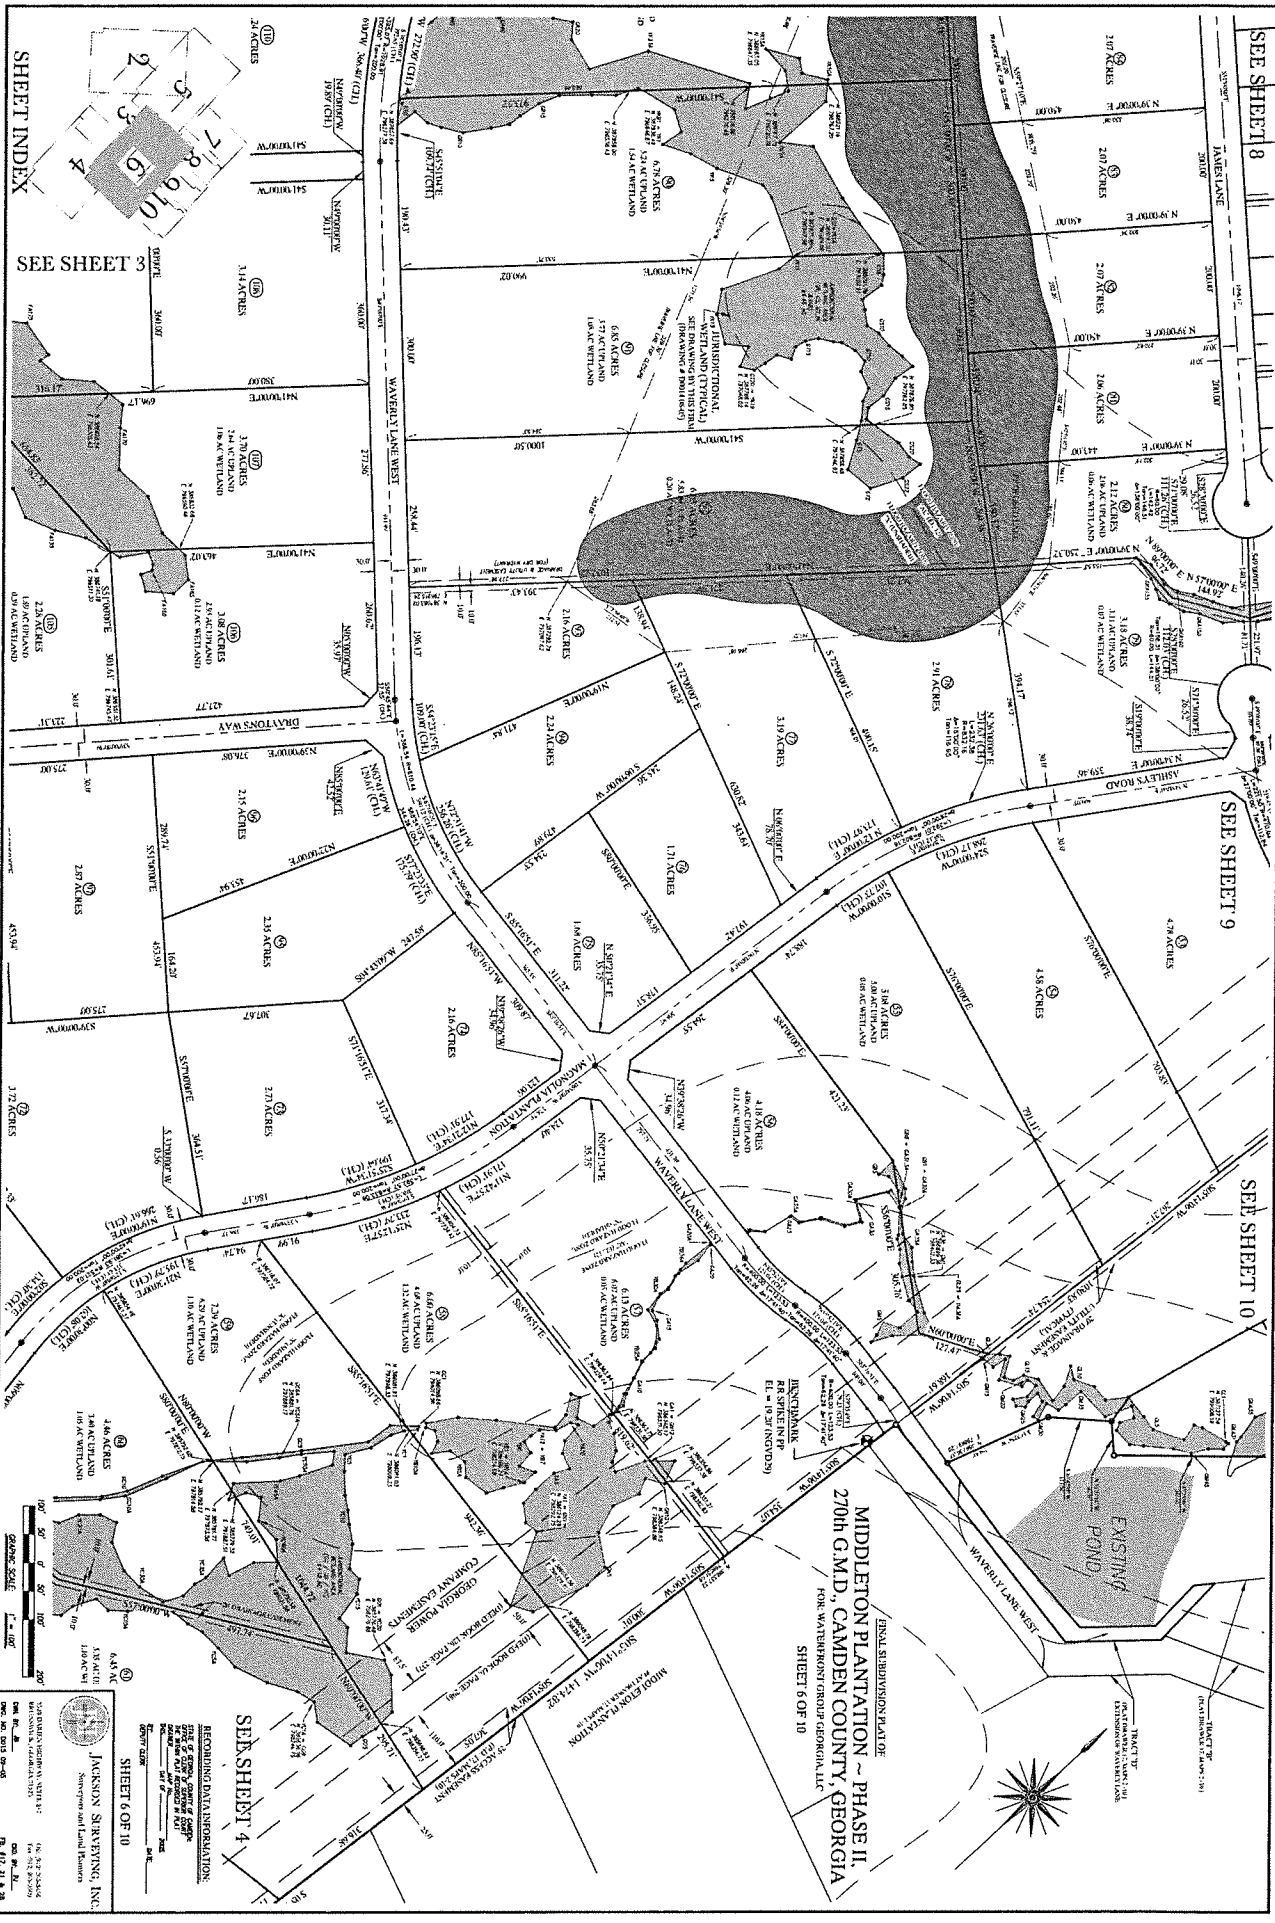

SHEET INDEX

SEE SHEET 3

GRAPHIC SCALE

JACKSON SURVEYING, INC.

RECORDING DATA INFORMATION

SHEET 6 OF 10

270th G.M.D., CAMDEN COUNTY, GEORGIA

MIDDLETON PLANTATION ~ PHASE II

270th G.M.D., CAMDEN COUNTY, GEORGIA

SHEET 6 OF 10

JACKSON SURVEYING, INC.

RECORDING DATA INFORMATION



SHEET 6 OF 10

SEE SHEET 5

SHEET INDEX

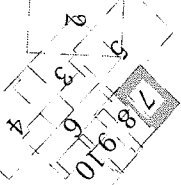


FINAL SUBDIVISION MAP OF
MIDDLETON PLANTATION ~ PHASE II,
270th G.M.D., CAMDEN COUNTY, GEORGIA
FOR WATERFRONT GROUP GEORGIA, LLC
SHEET 7 OF 10

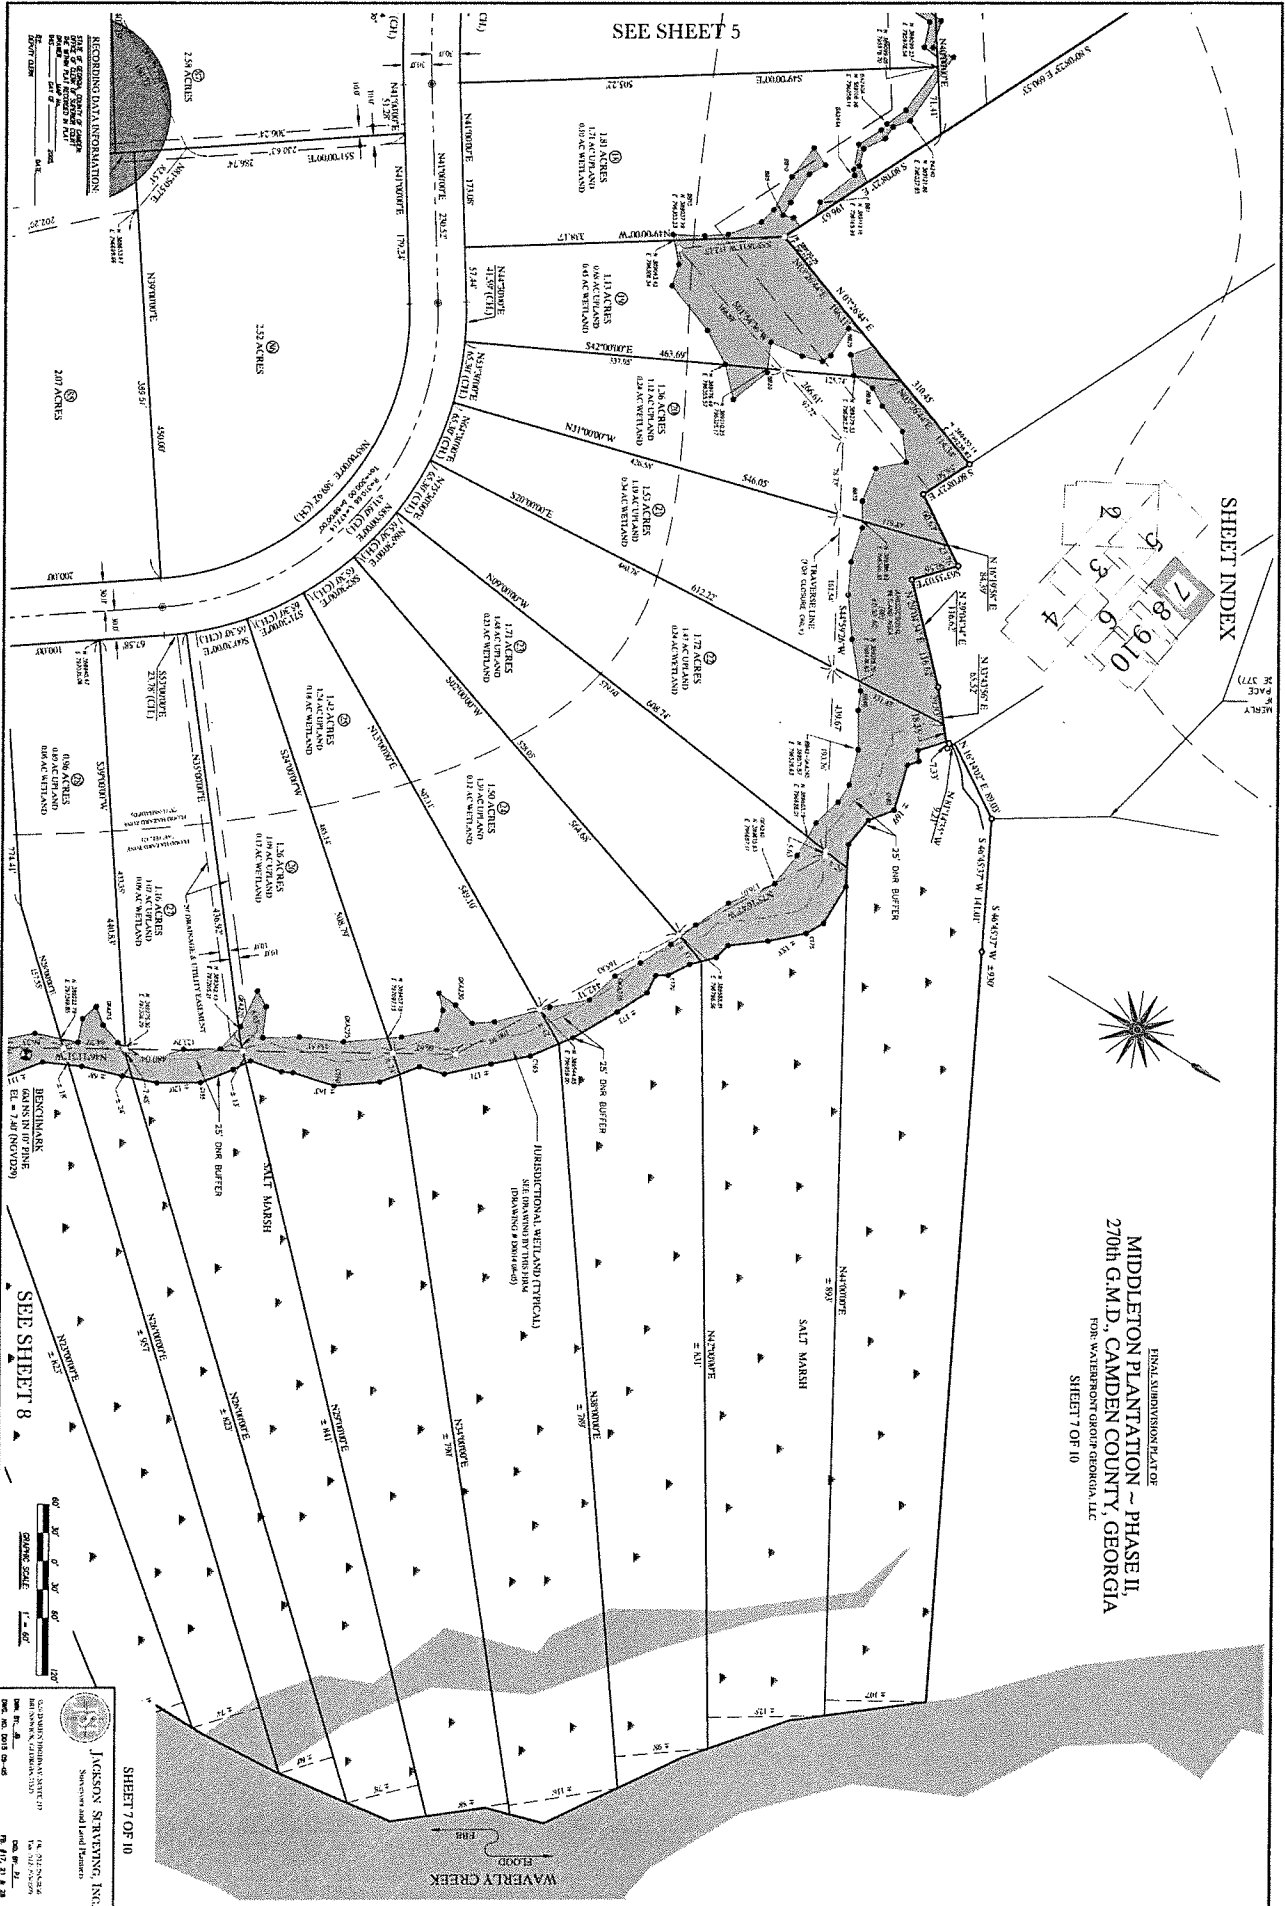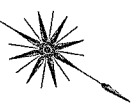

JACKSON SURVEYING, INC.
Surveyors and Land Planners

SPE SHEET 7

ENLA SUBDIVISION PLAT
MIDDLETON PLANTATION - PHASE II,
270th G.M.D., CAMDEN COUNTY, GEORGIA
FOR: WATERFRONT GROUP GEORGIA, LLC
SHEET 8 OF 10

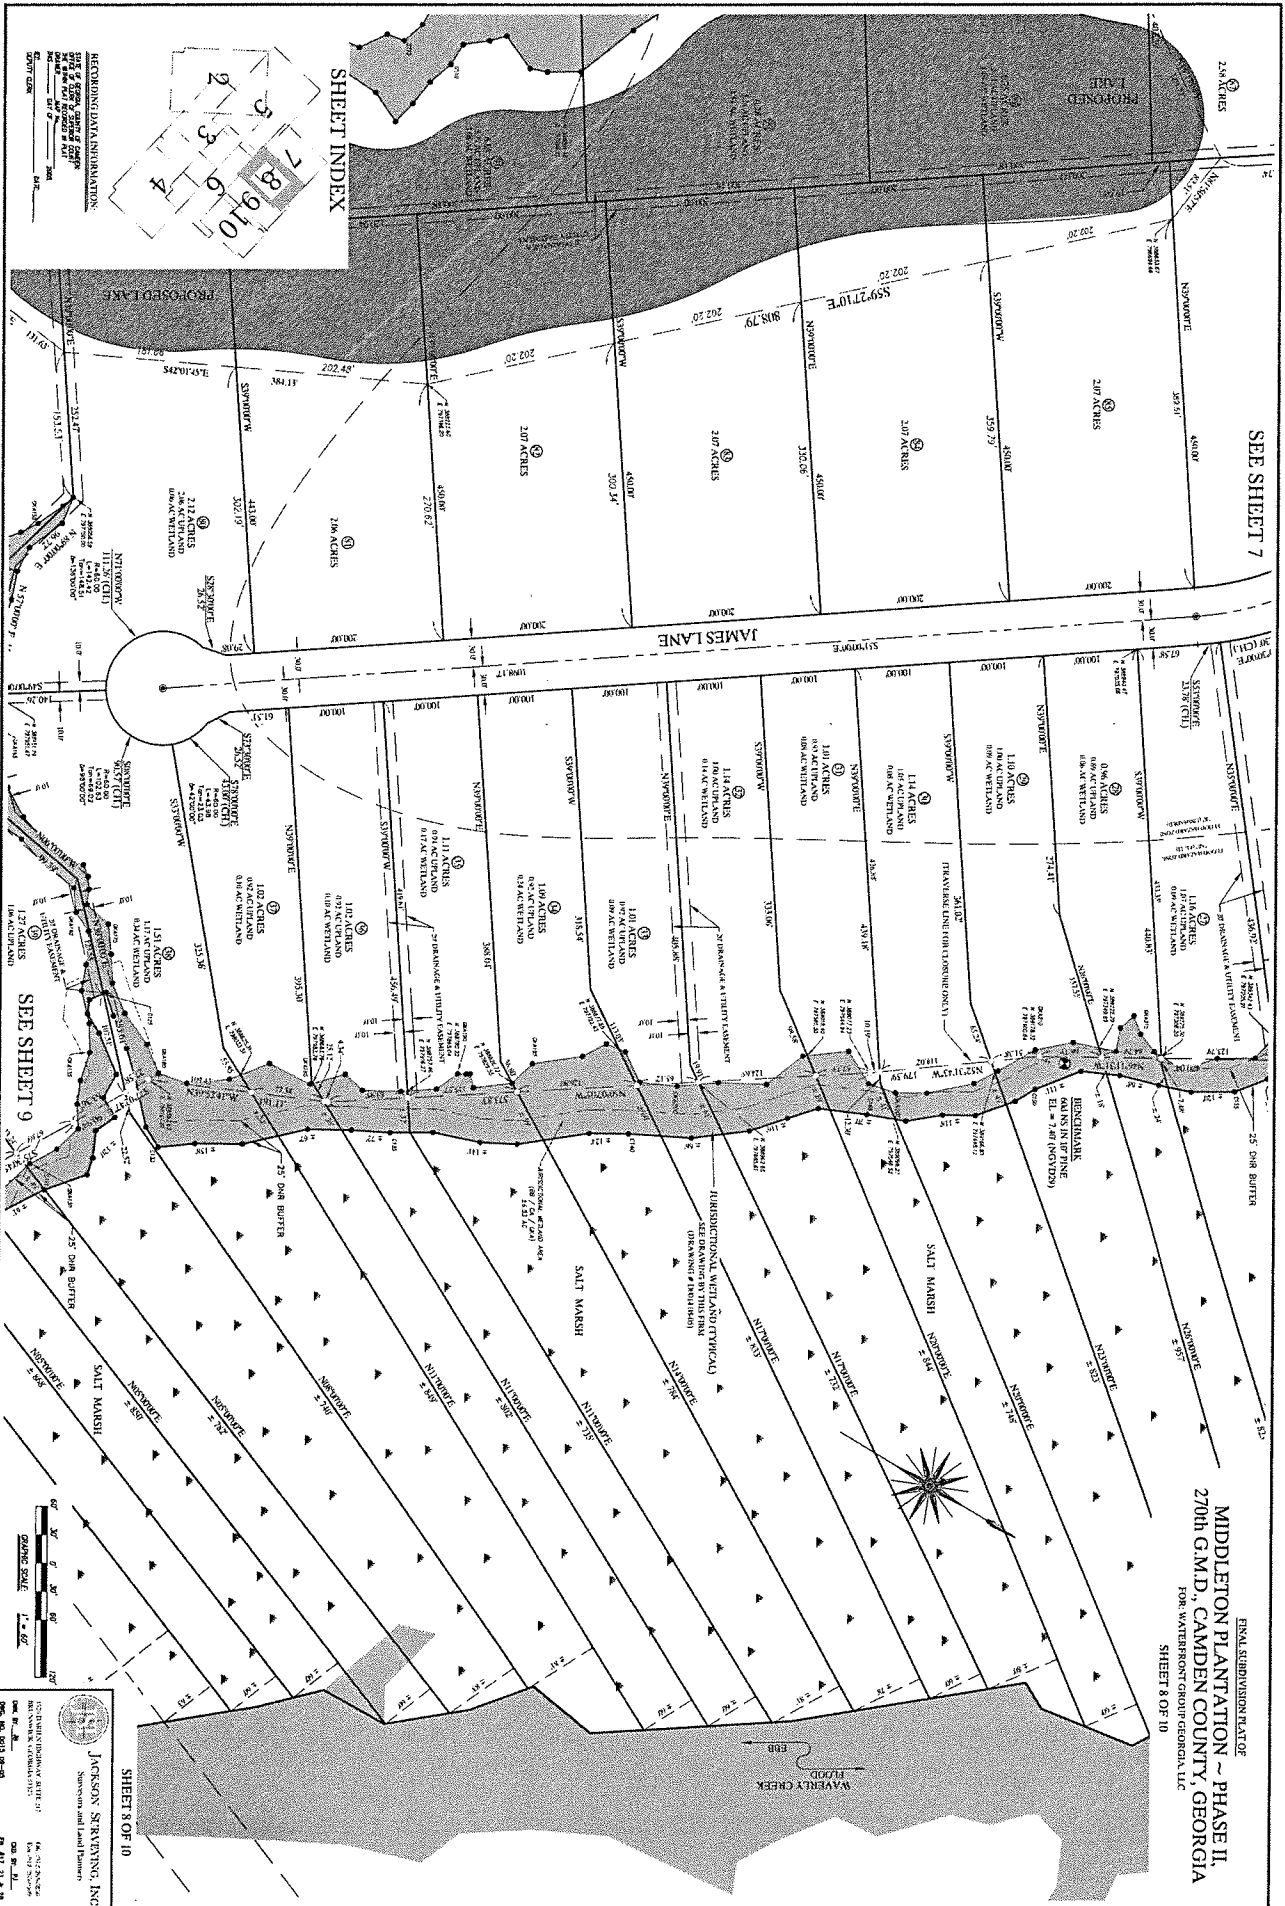


MIDDLETON PLANTATION ~ PHASE II,
270th G.M.D., CAMDEN COUNTY, GEORGIA
SHEET 9 OF 10

FINAL SUBDIVISION PLAT


SEE SHEET 8

SEE SHEET 6

SHEET INDEX

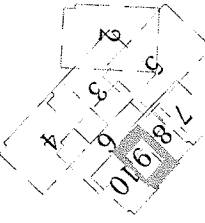

RECORDING DATA INFORMATION

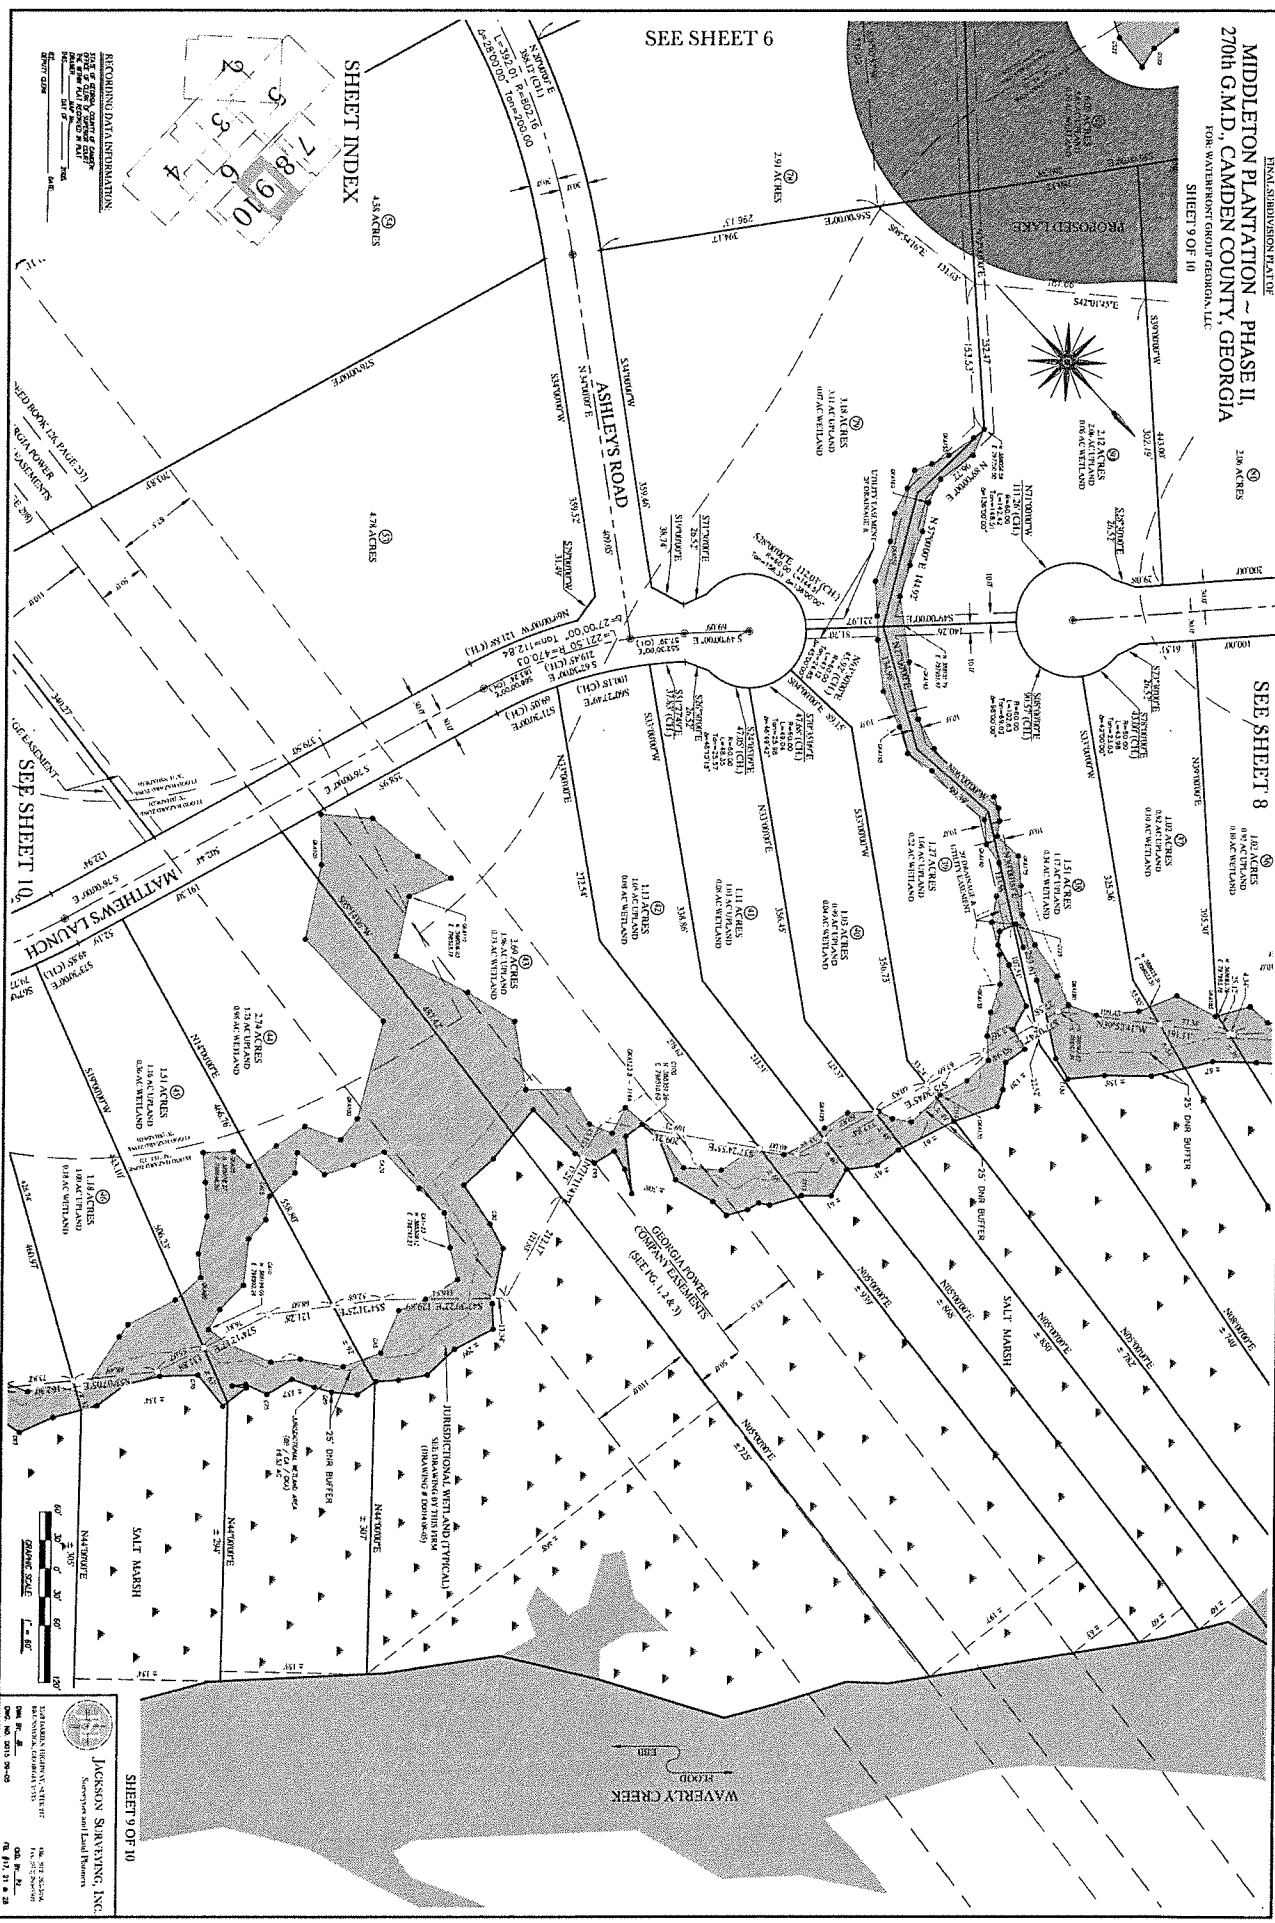

JACKSON SURVEYING, INC.
Surveyors and Land Planners

SHEET 9 OF 10

