


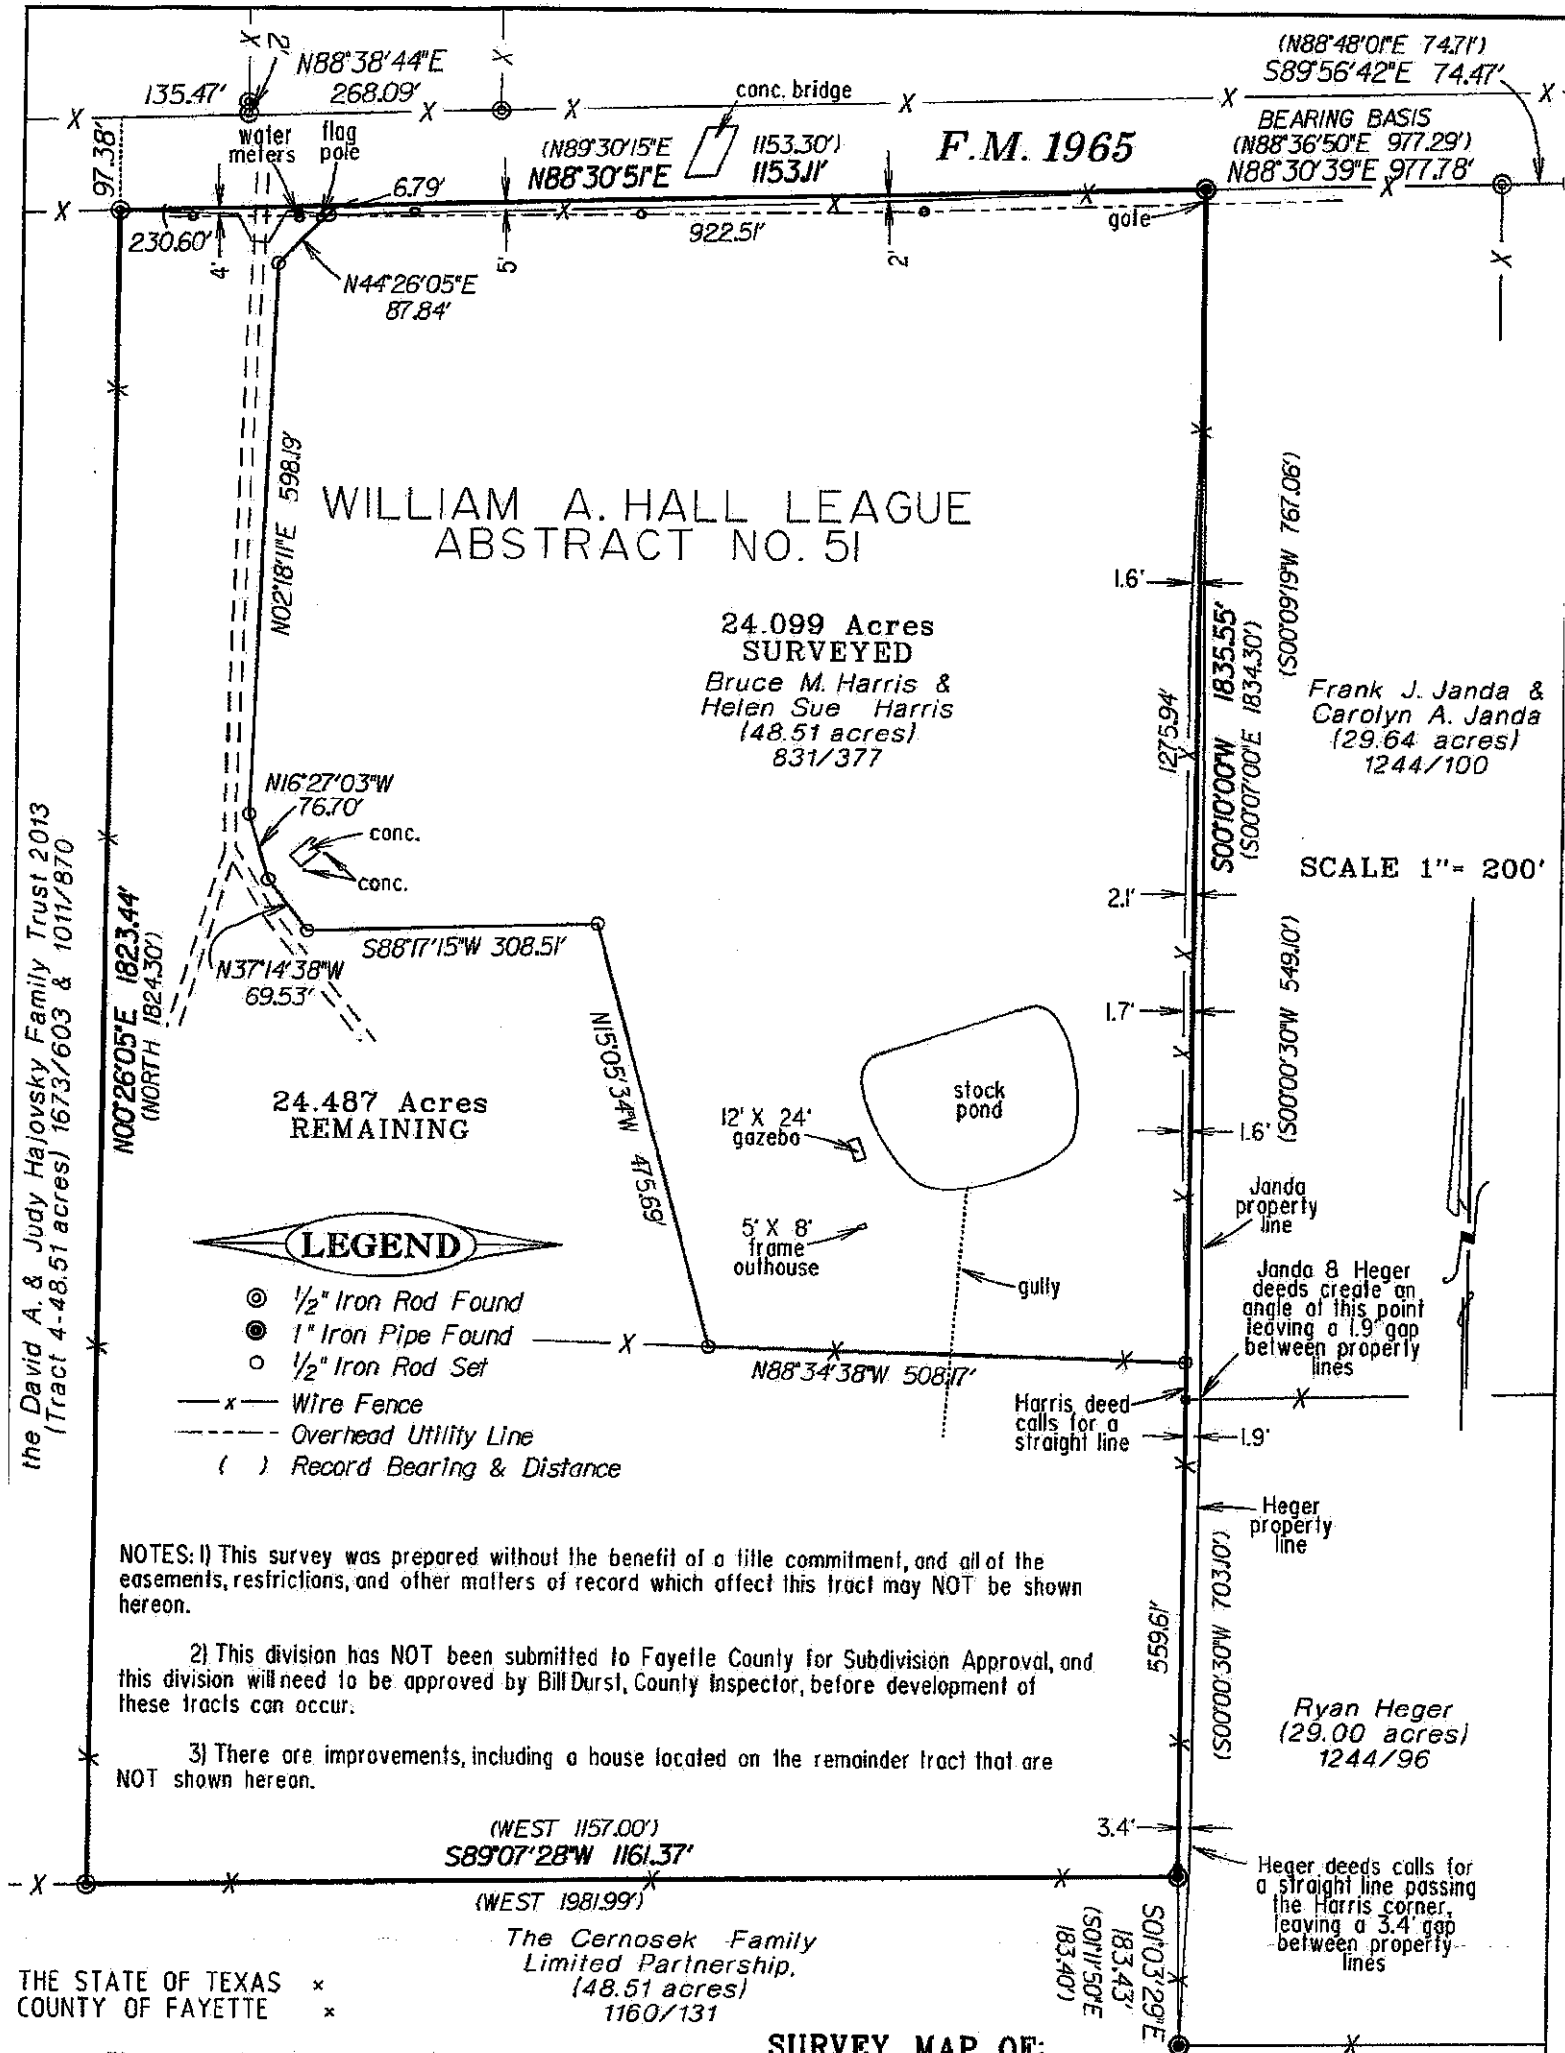

SURVEY MAP OF:

24.099 ACRES OF LAND OUT OF THE WILLIAM A. HALL LEAGUE, ABSTRACT NO. 51, IN FAYETTE COUNTY, TEXAS, AND BEING A PORTION OF THAT CERTAIN (48.51 ACRE) TRACT OF LAND CONVEYED TO BRUCE M. HARRIS AND HELEN SUE HARRIS IN A DEED AS RECORDED IN VOLUME 831 PAGE 377 OF THE DEED RECORDS OF FAYETTE COUNTY, TEXAS.

SEE ACCOMPANYING FIELD NOTE DESCRIPTION

HEARITIGE SURVEYING CO.
727 West Point Loop, West Point, Texas 78963
(979)242-3485

C 181050

The undersigned does hereby certify that a survey was this day made on the ground of the property legally described hereon and is correct and that there are no boundary line conflicts, encroachments, shortages in area, overlapping of improvements, visible utility lines, or roads in place, except as shown hereon, and said property has access to and from a dedicated road. This property is located in Zone X (other areas-areas determined to be outside the 1% annual chance of flood) according to the Federal Emergency Management Agency Flood Insurance Rate Map 480815 0450, Dated October 17, 2006. THIS the 24th day of OCTOBER, A.D., 2014

BY

Timothy D. Hearitige
Reg Professional Surveyor No 5036