



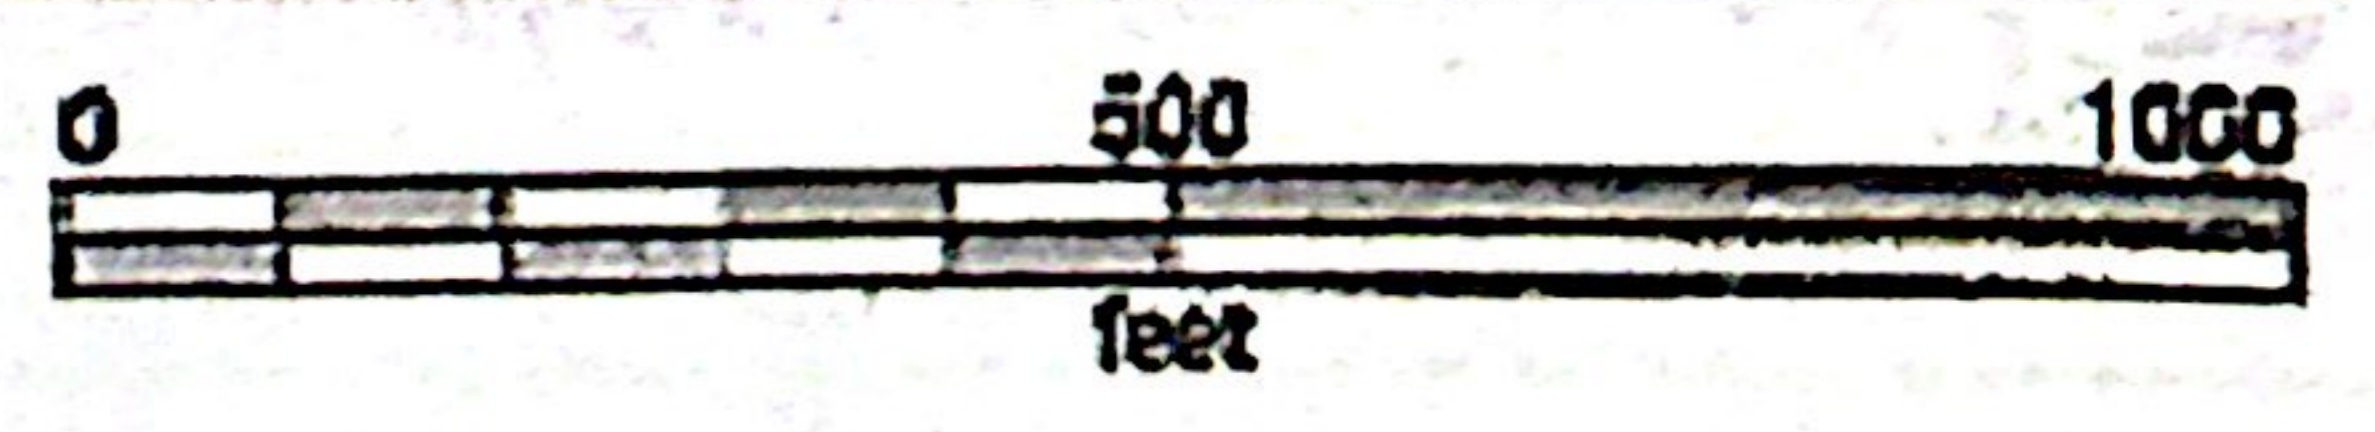


25th St

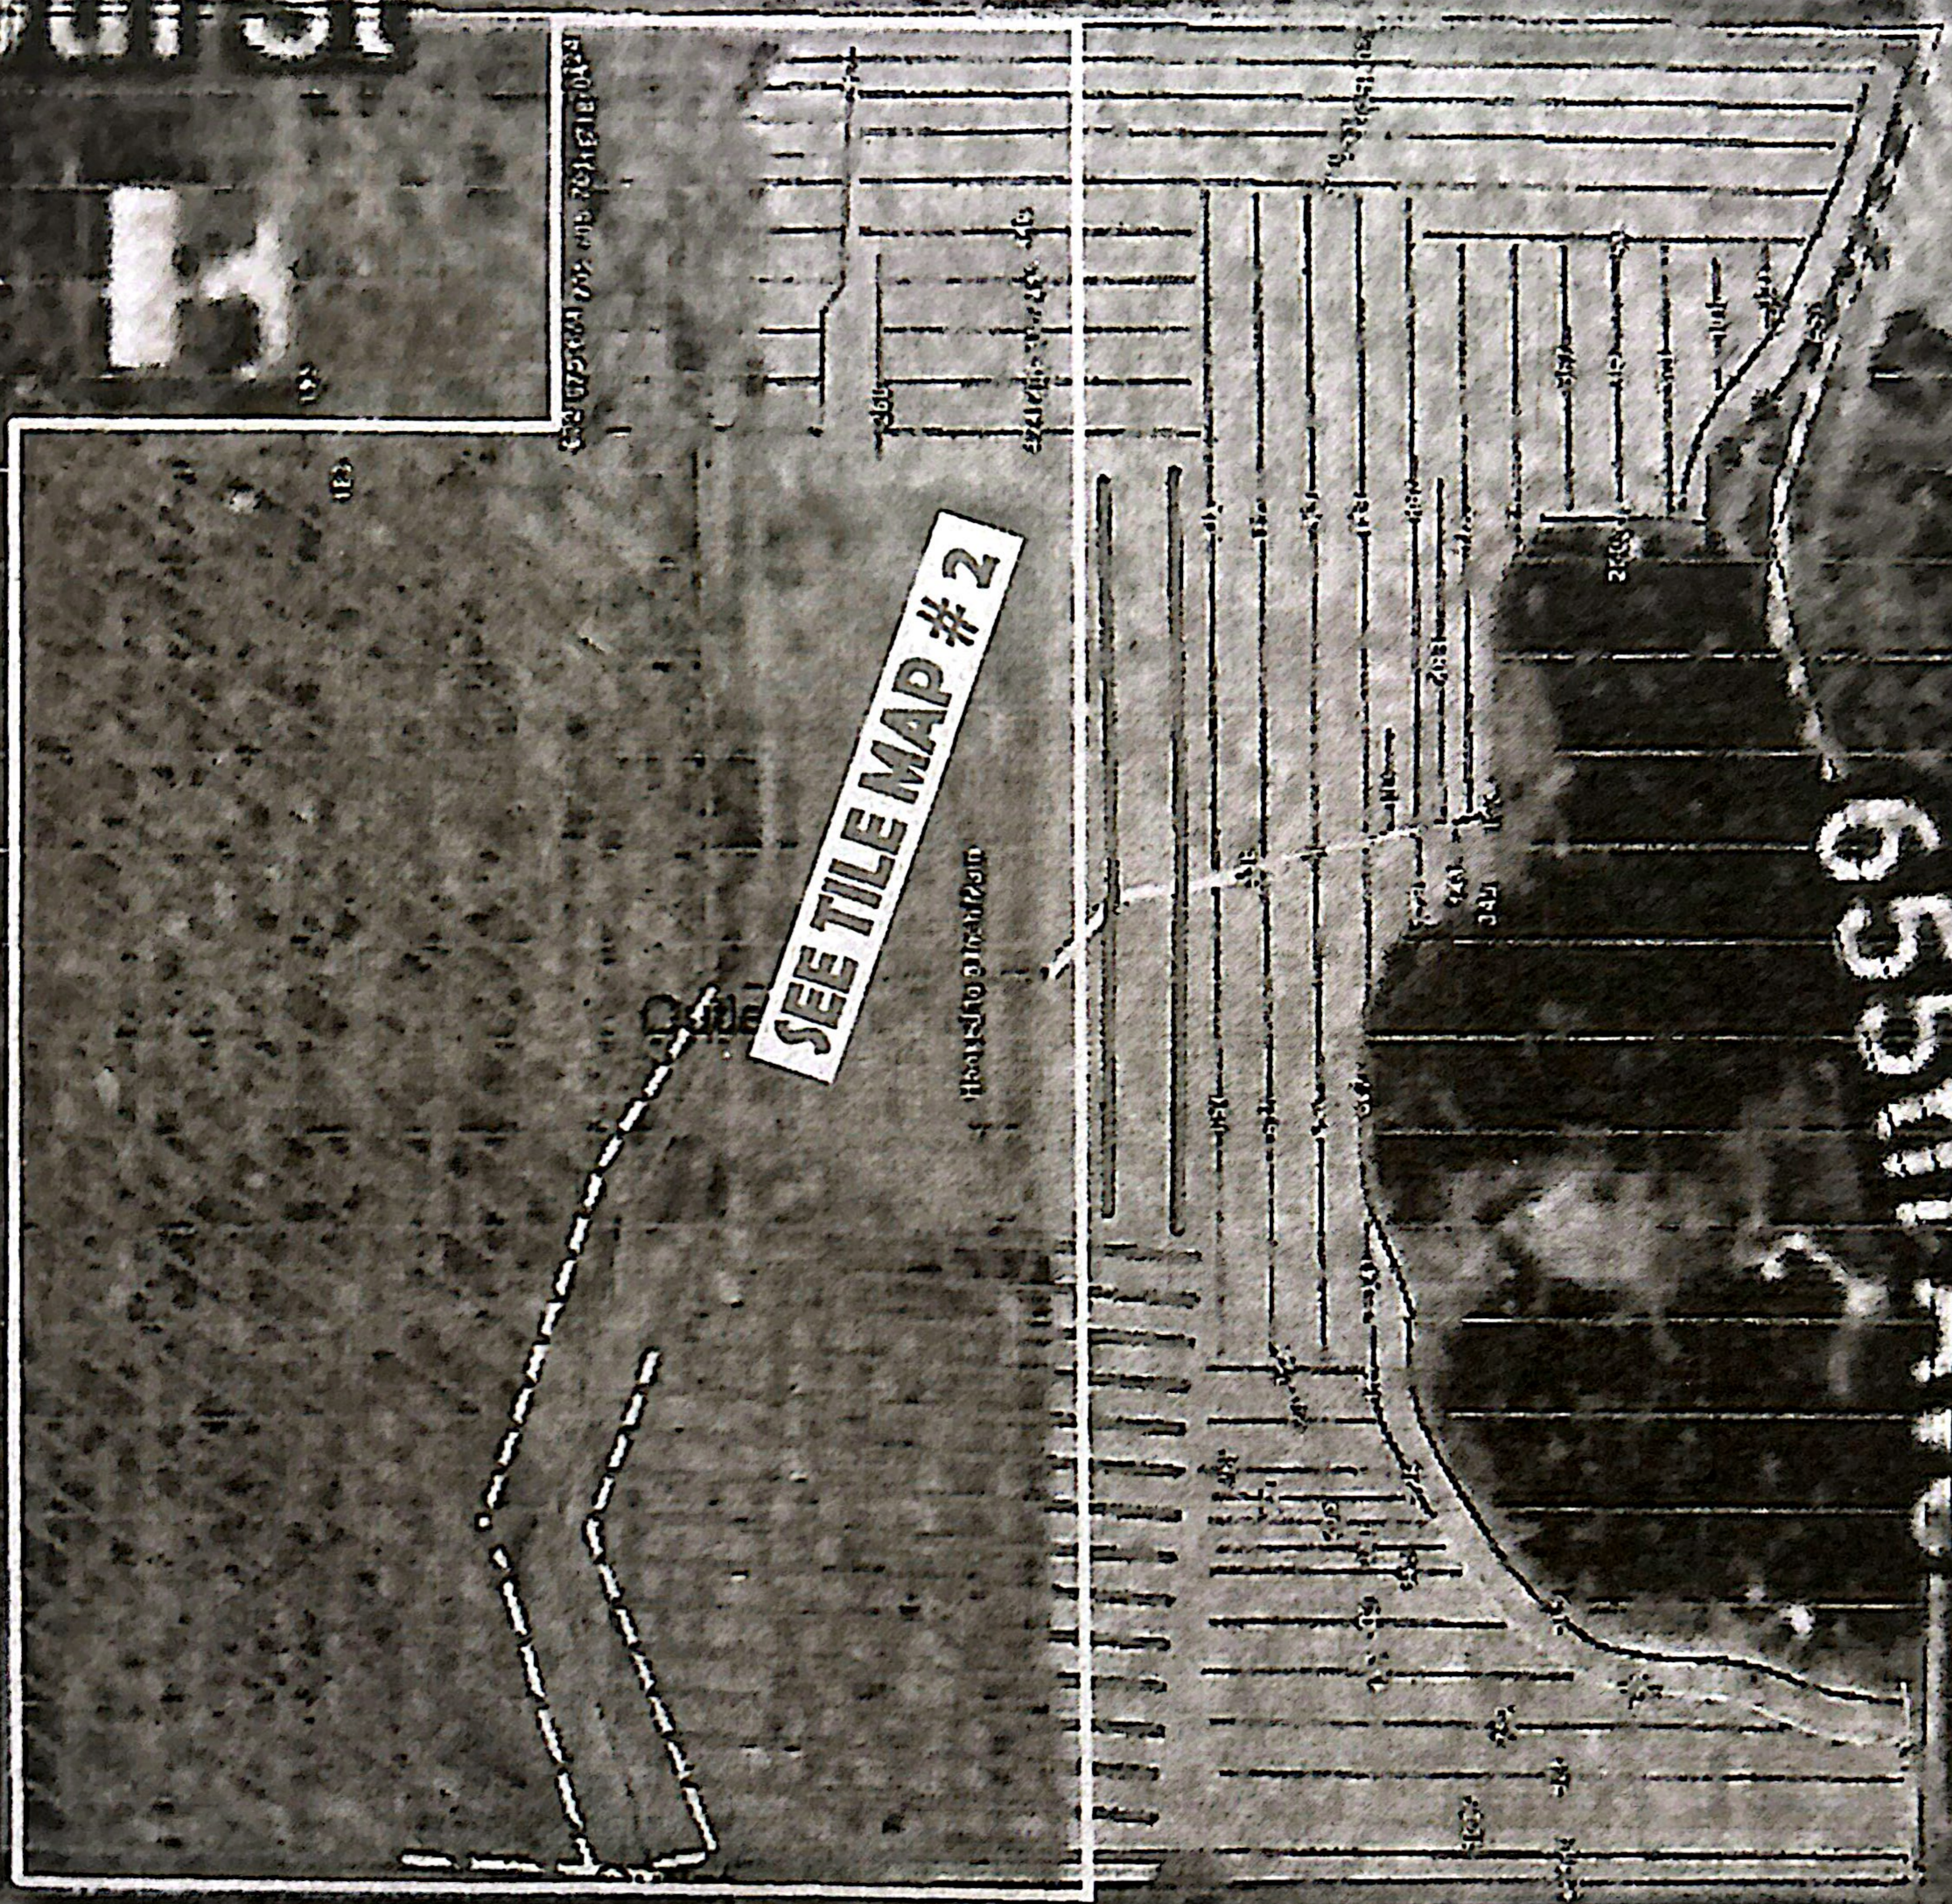

Client: Lenny S  
 Farm: home  
 Field: home place  
 Name: Drainage - Planned


-  Lateral
-  Main
-  Sub-Main

**WATER**  
 FARM DRAINAGE  
 Water, NY  
 307-327-4344  
 "Putting water where you want it"

This tile map is an approximation.  
 of tile condition, location, size, grade or depth.

# Tile Installation Record - Location Plan

N

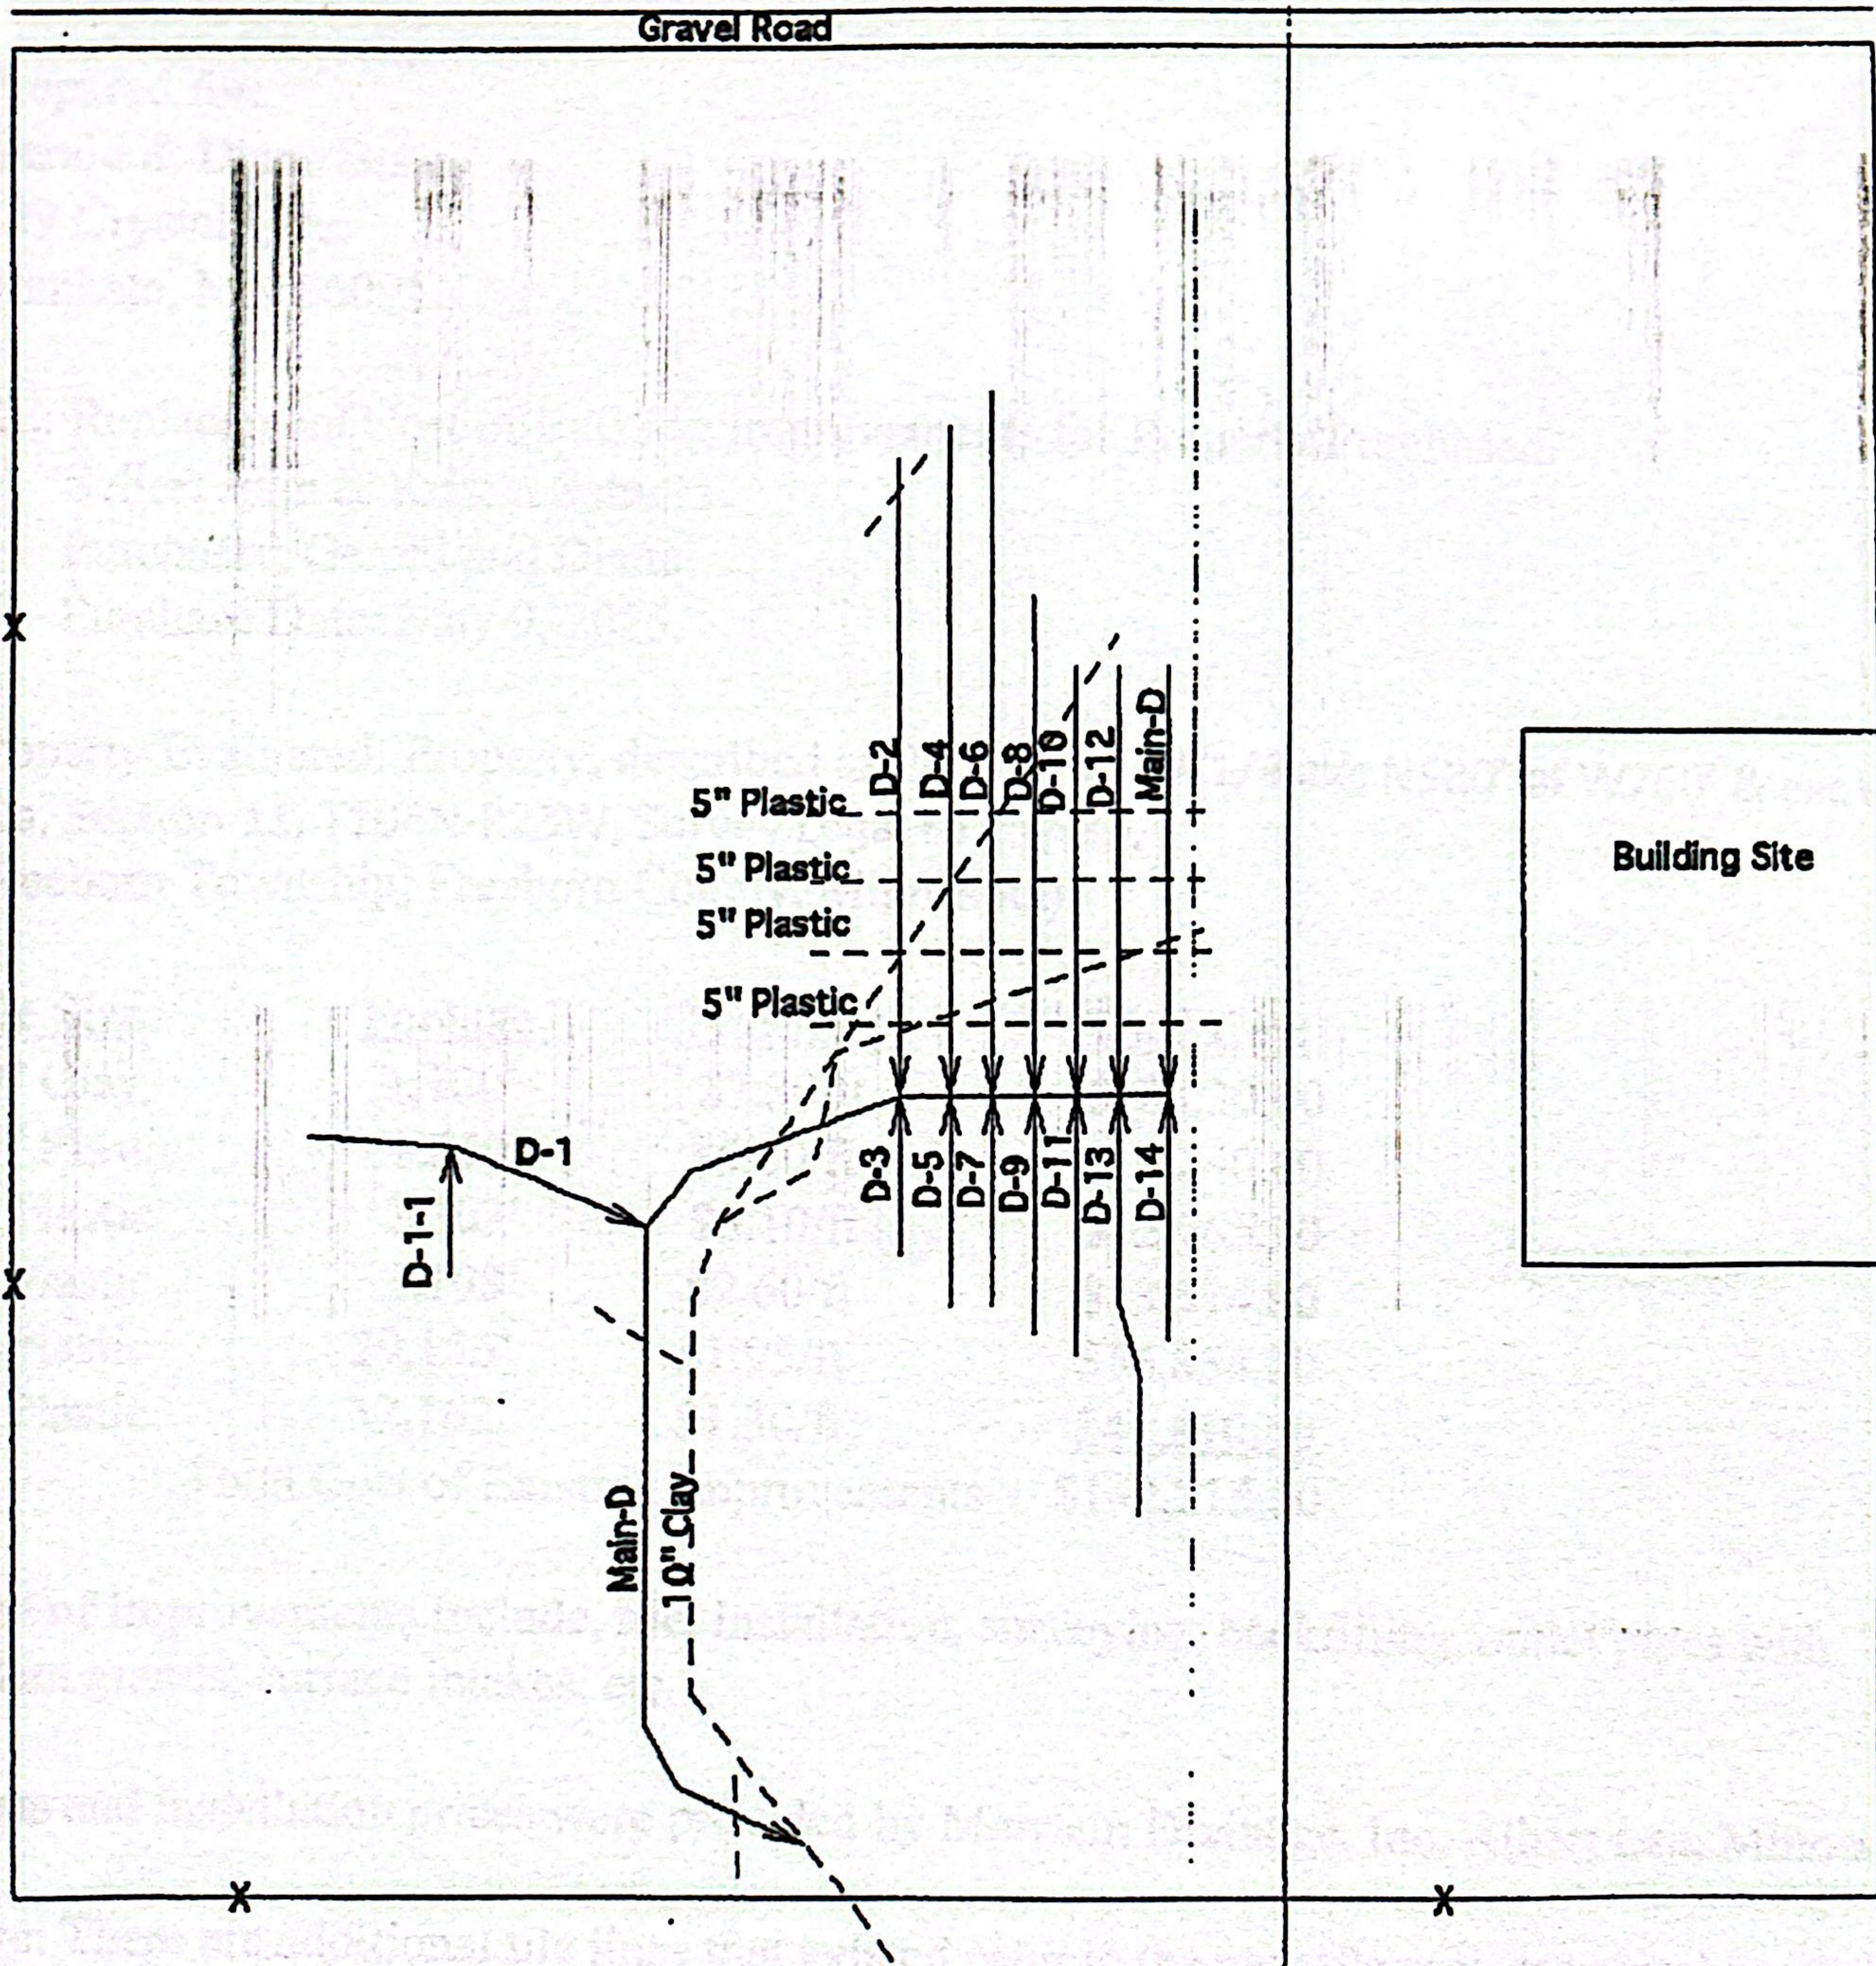

Scale  
1 Inch = 440 feet

**LEGEND**

Farm Boundary  
-X-X-X-

Existing Tile Line  
-----

New Tile Installed  
\_\_\_\_\_

Job Name Arnold Schultz

By *Philip Morreim* 11-29-93  
(Signature of Contractor and Date)

Sec. 11 Township Freeborn

County Freeborn State MN

3300 FT Trenched

Amount of Tile Installed 7040 FT Plowed

1550	Feet of	Plastic 10	inch tile
120	Feet of	Plastic 8	inch tile
530	Feet of	Plastic 6	inch tile
2000	Feet of	Plastic 5	inch tile
800	Feet of	Muck Filter 5	inch tile
2740	Feet of	Plastic 4	inch tile
2600	Feet of	Muck Filter 4	inch tile

**MORREIM DRAINAGE, INC.**  
Water Management Specialists

RR 2 Box 164  
Albert Lea, MN 56007

Phone (507) 826-3449

Fax: (507) 826-3482