




TILE RECORD MAP

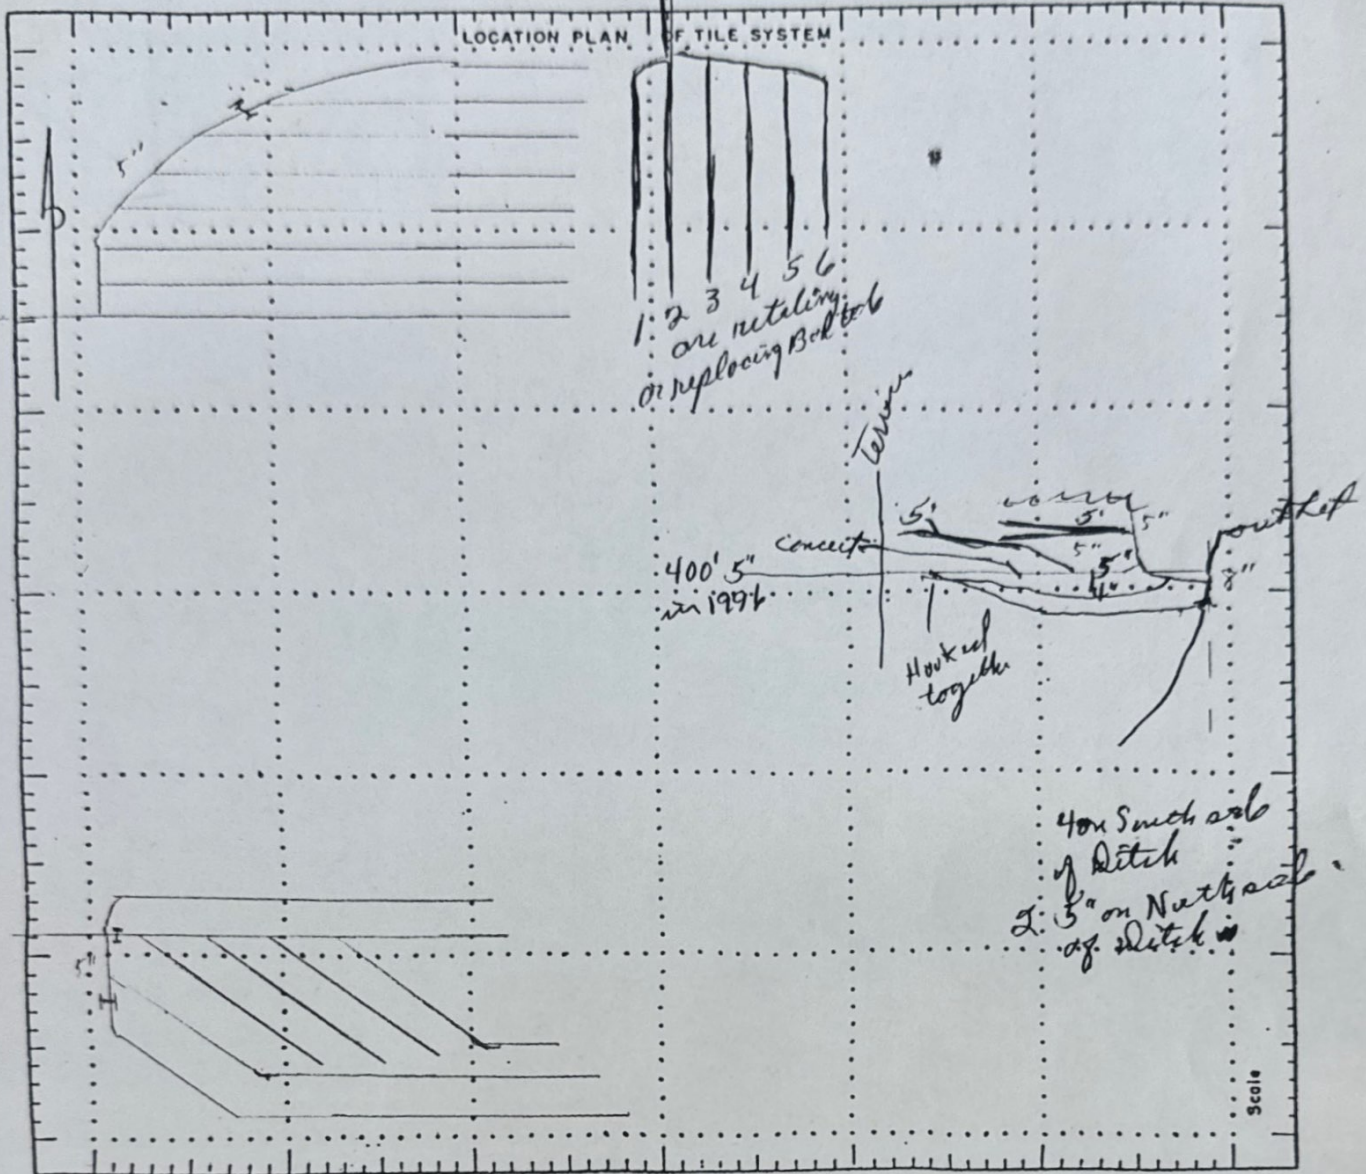

NAME Duane Bauman

Contractor _____

Date Installed 5-2-96

Amount of Tile Installed: 4" 13,390' 5" 990' 6" _____

8" _____ 10" _____ 12" _____ Pipe 16x6" pipe

JOHNSON AND SONS FARM DRAINAGE: AREDALE, IOWA 50605

TELEPHONE 515-894-3347

Total - 14380
or .43¢ per ft

DUMONT FARM
Pittsford

TILE RECORD 'MAP'



NAME Duane Bauman

Contractor _____

Date Installed 6-10-86

Amount of Tile Installed: 4" 11,370' 5" _____ 6" 20'

8" _____ 10" _____ 12" _____ Pipe _____

JOHNSON AND SONS FARM DRAINAGE: AREDALE, IOWA 50605


TELEPHONE 515-594-3347

DUMONT FARM
Pittsford

Hawkeye Tile, Inc.

Phone (319) 827-6428
1-800-728-6428

Post Office Box 527
Jesup, Iowa 50648

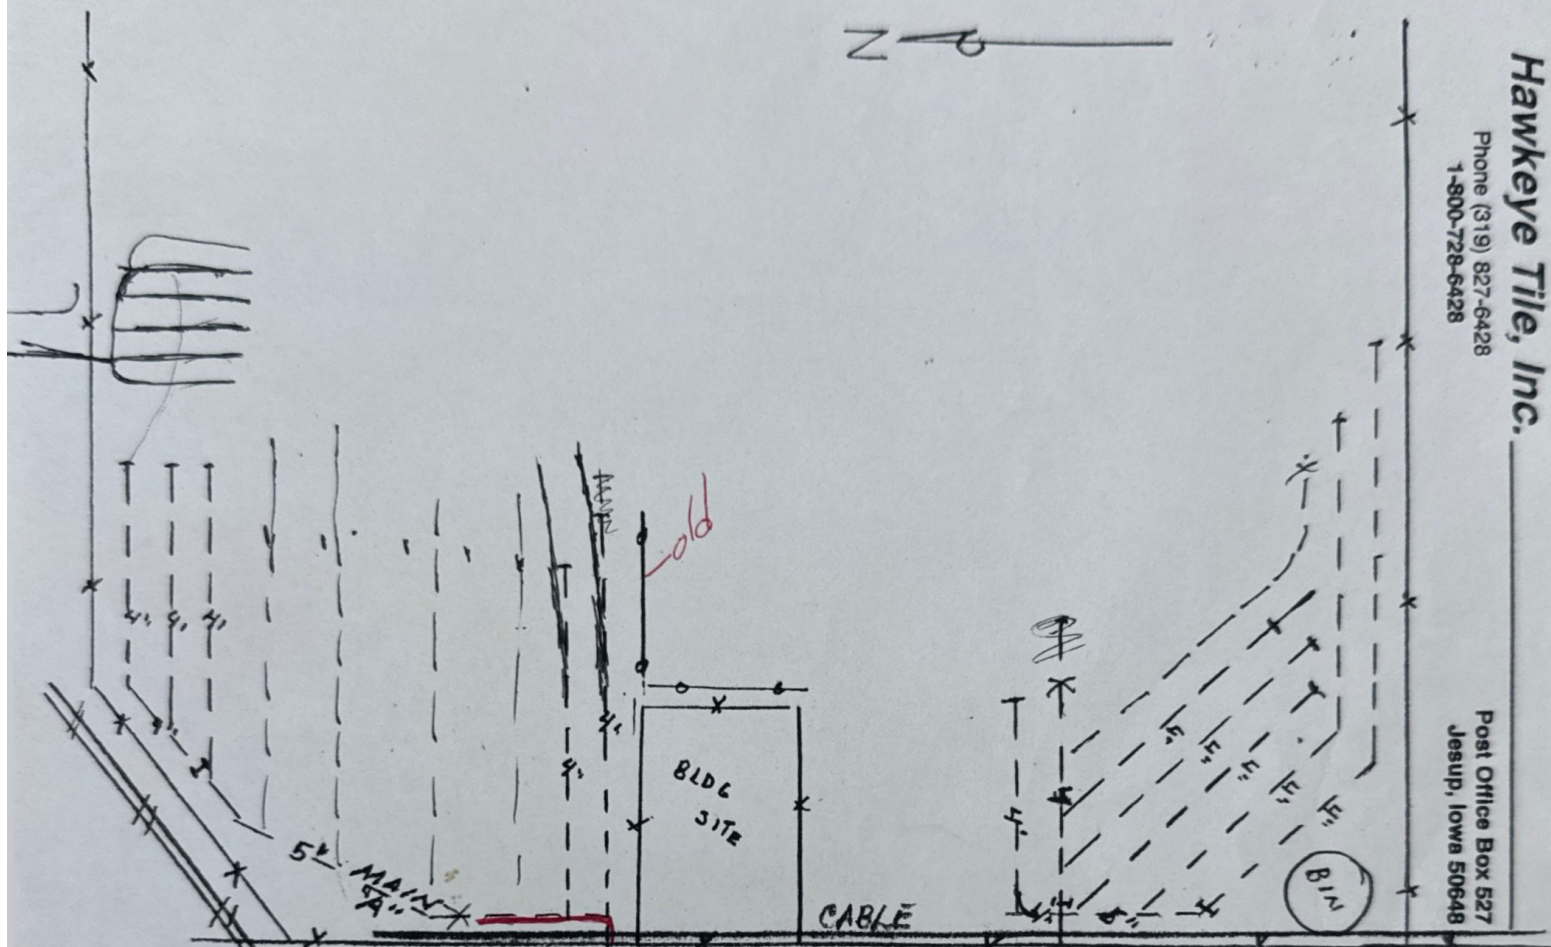


9 Lines North of
the groove the 2 just north of groove curve to the
north 2-3 steps on the top


No Holes in the
tub

--- New tile
-o-o- old tile

Installed May, 1996

Summit farm

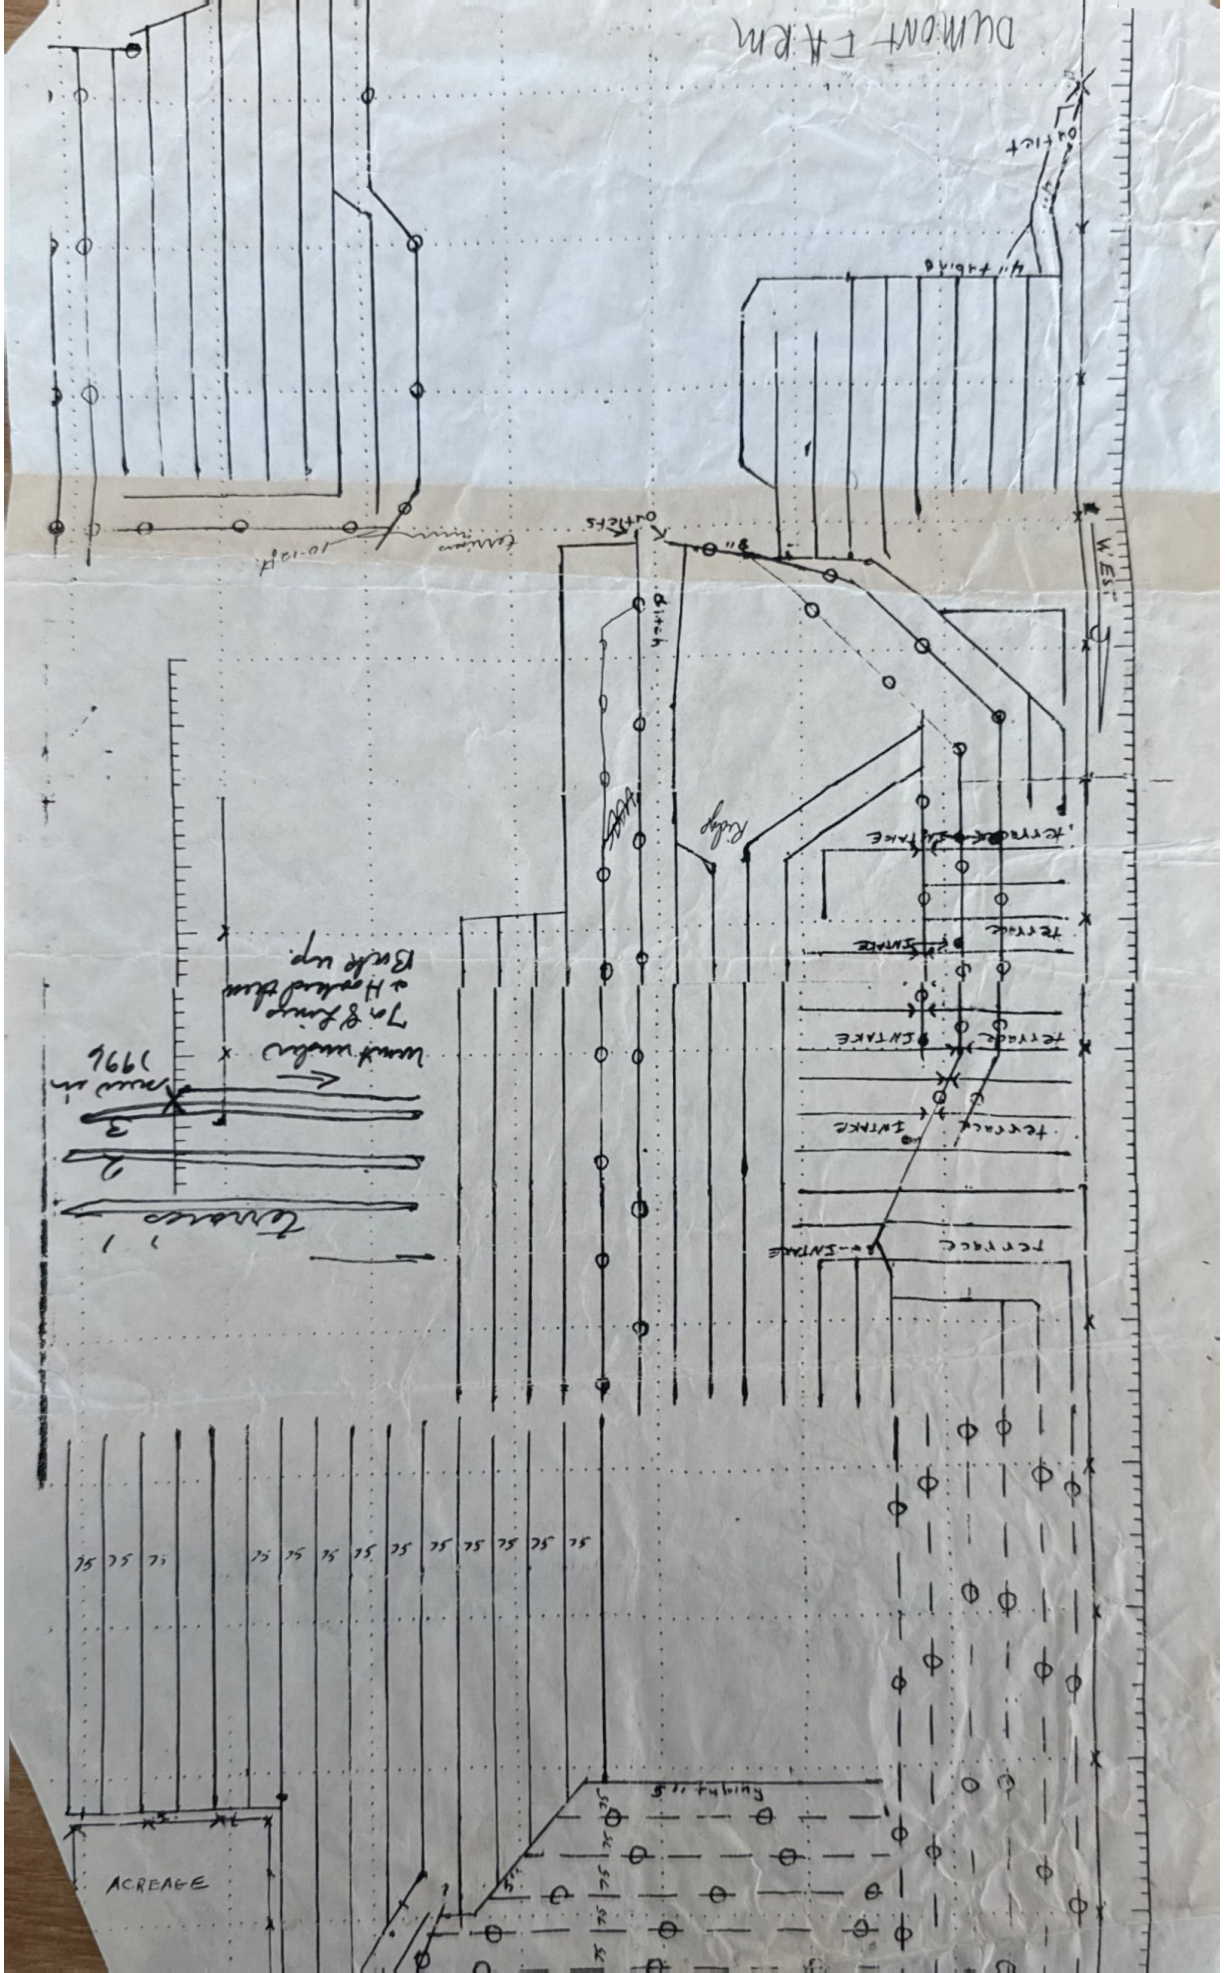

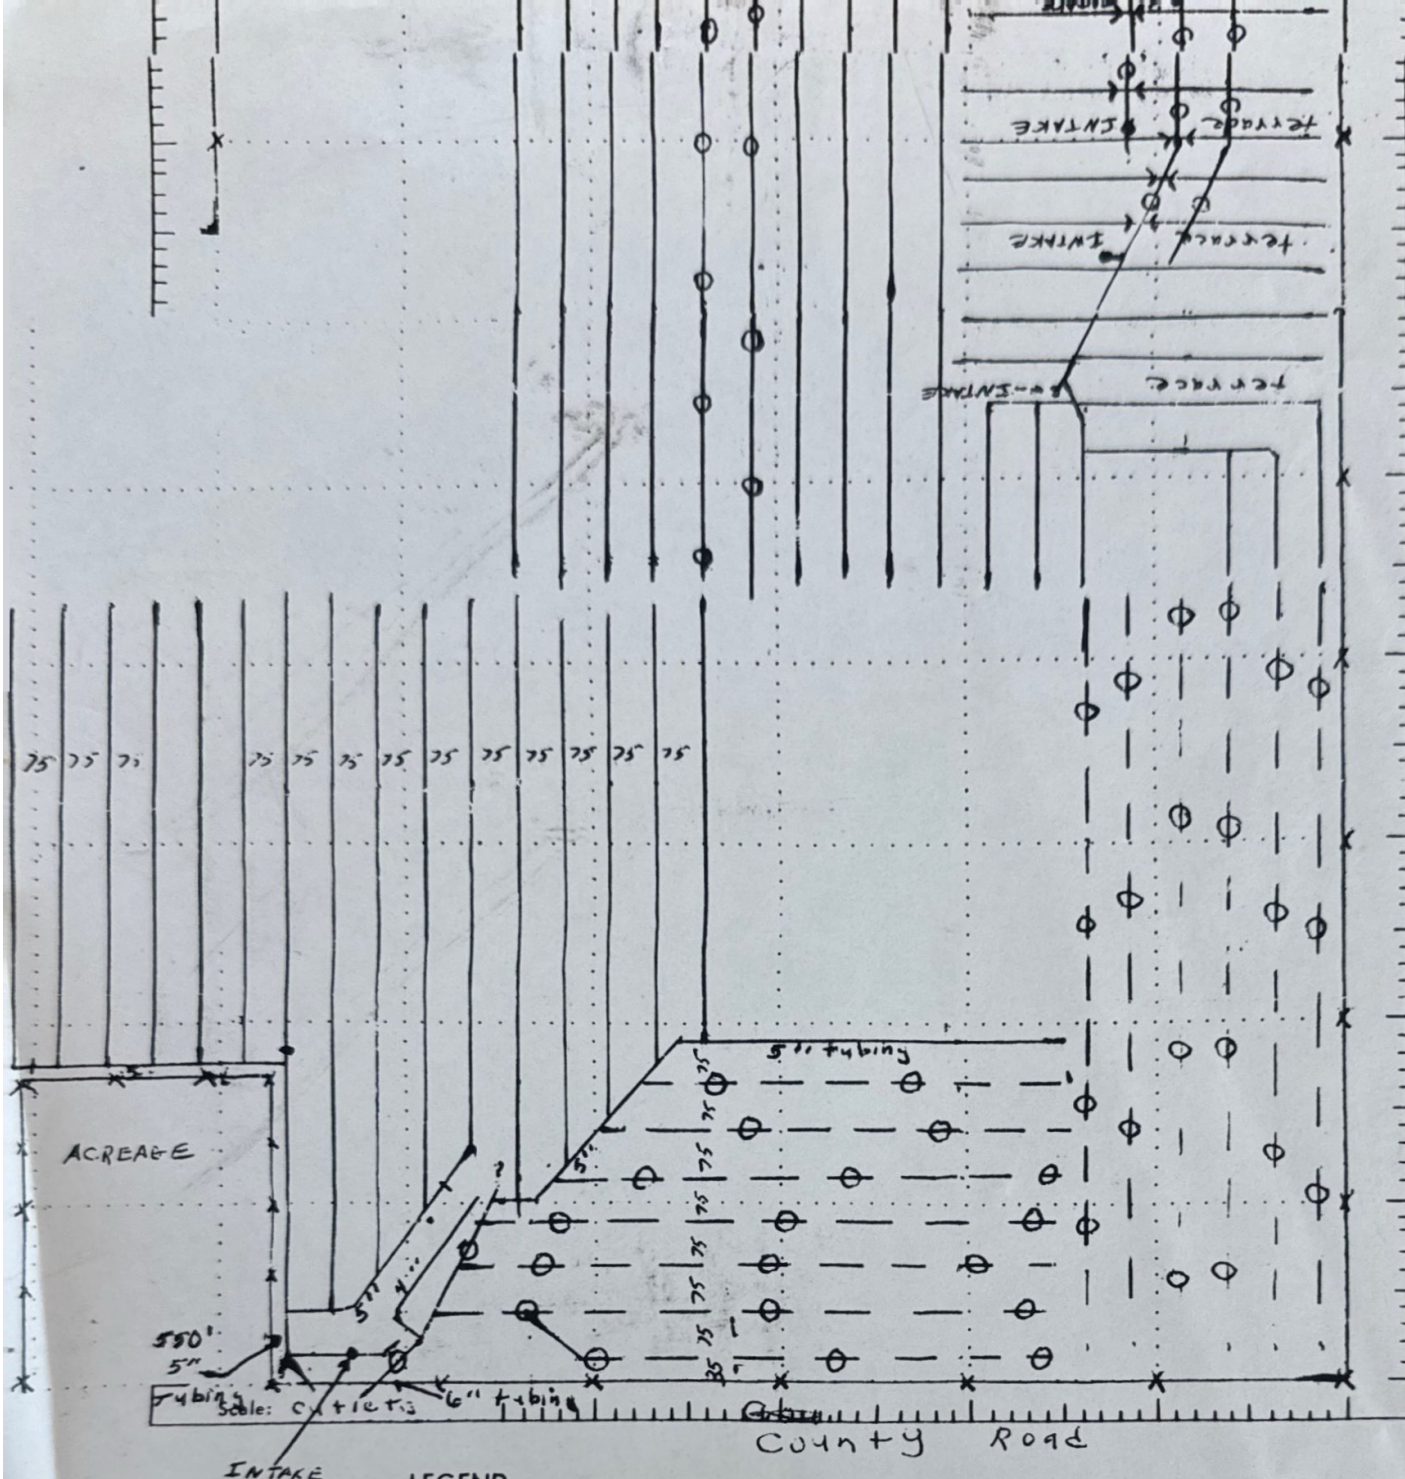

- Permanent Fence X X X X
- Existing Drain Line ... O O O O
- Proposed Tile Line ... O O O O

Spacing 75 feet

MATERIAL NEEDS

2160' - 5" tubing

46,720' - 4" tubing

OWNER B+S corporation

TOWNSHIP Pittsford DATE 11-5-80

SECTION 35 & 26 TOWN Dumont

COUNTY Butler STATE Iowa

Signed LIDDLE, EBERT, LTD.



Farm Drainage

PLAINFIELD, IOWA 50666

Hawkeye Tile, Inc.


Phone (319) 827-6428
1-800-728-6428

Post Office Box 527
Jesup, Iowa 50648

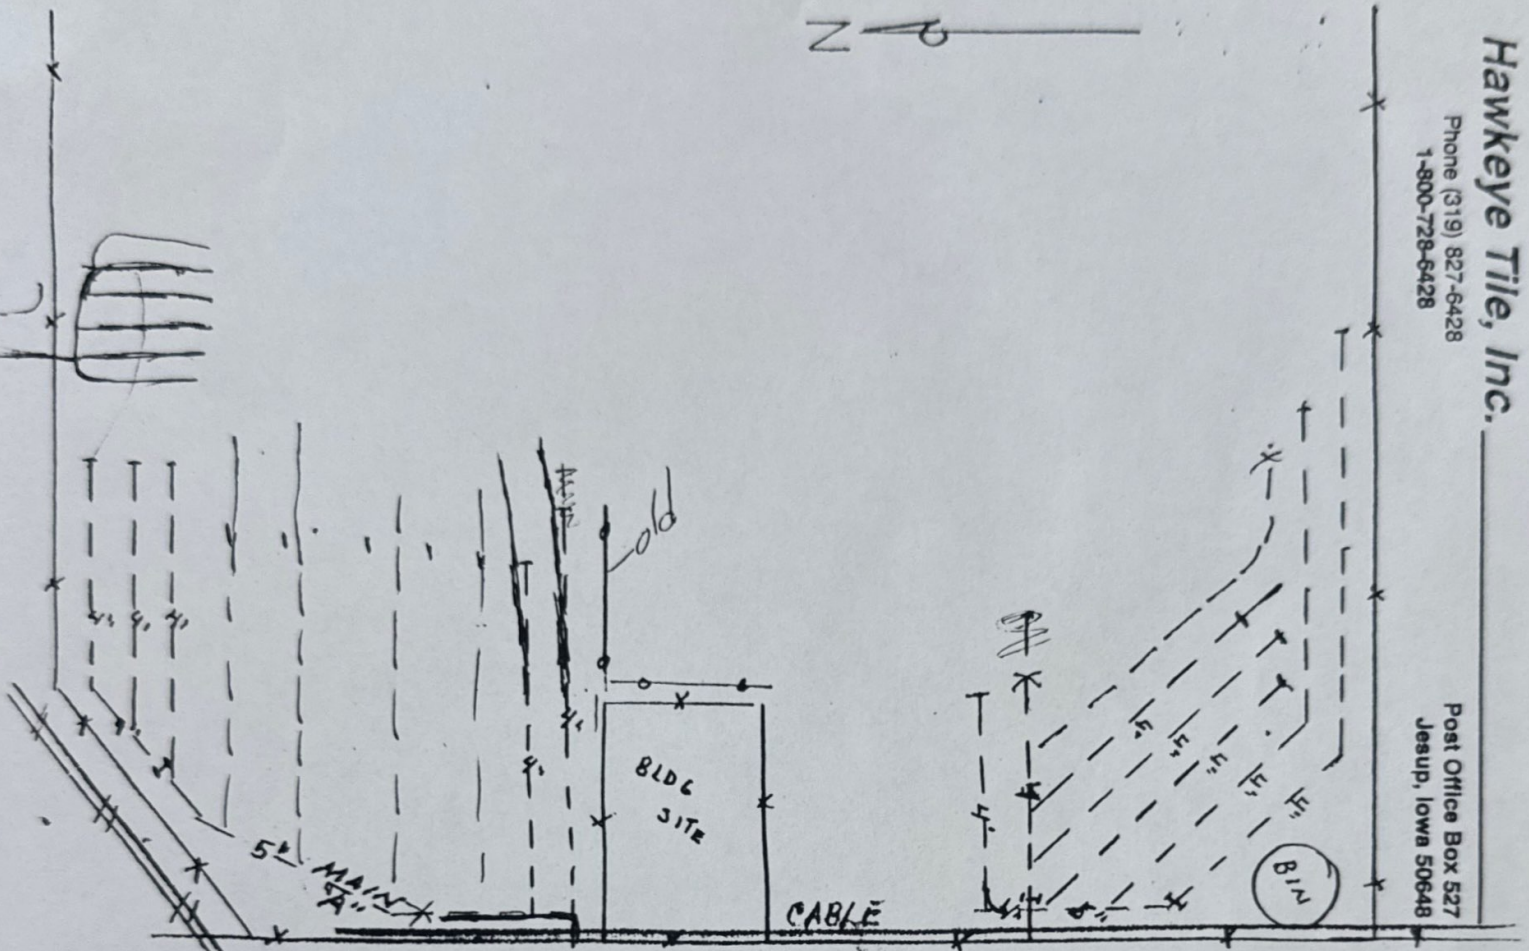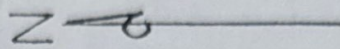

9 Lines North of
the groove the 2 just north of groove curve to the
north 2-3 steps in the top No Holes in the
tube
--- New tile
---o--- old tile

Dumont Farm

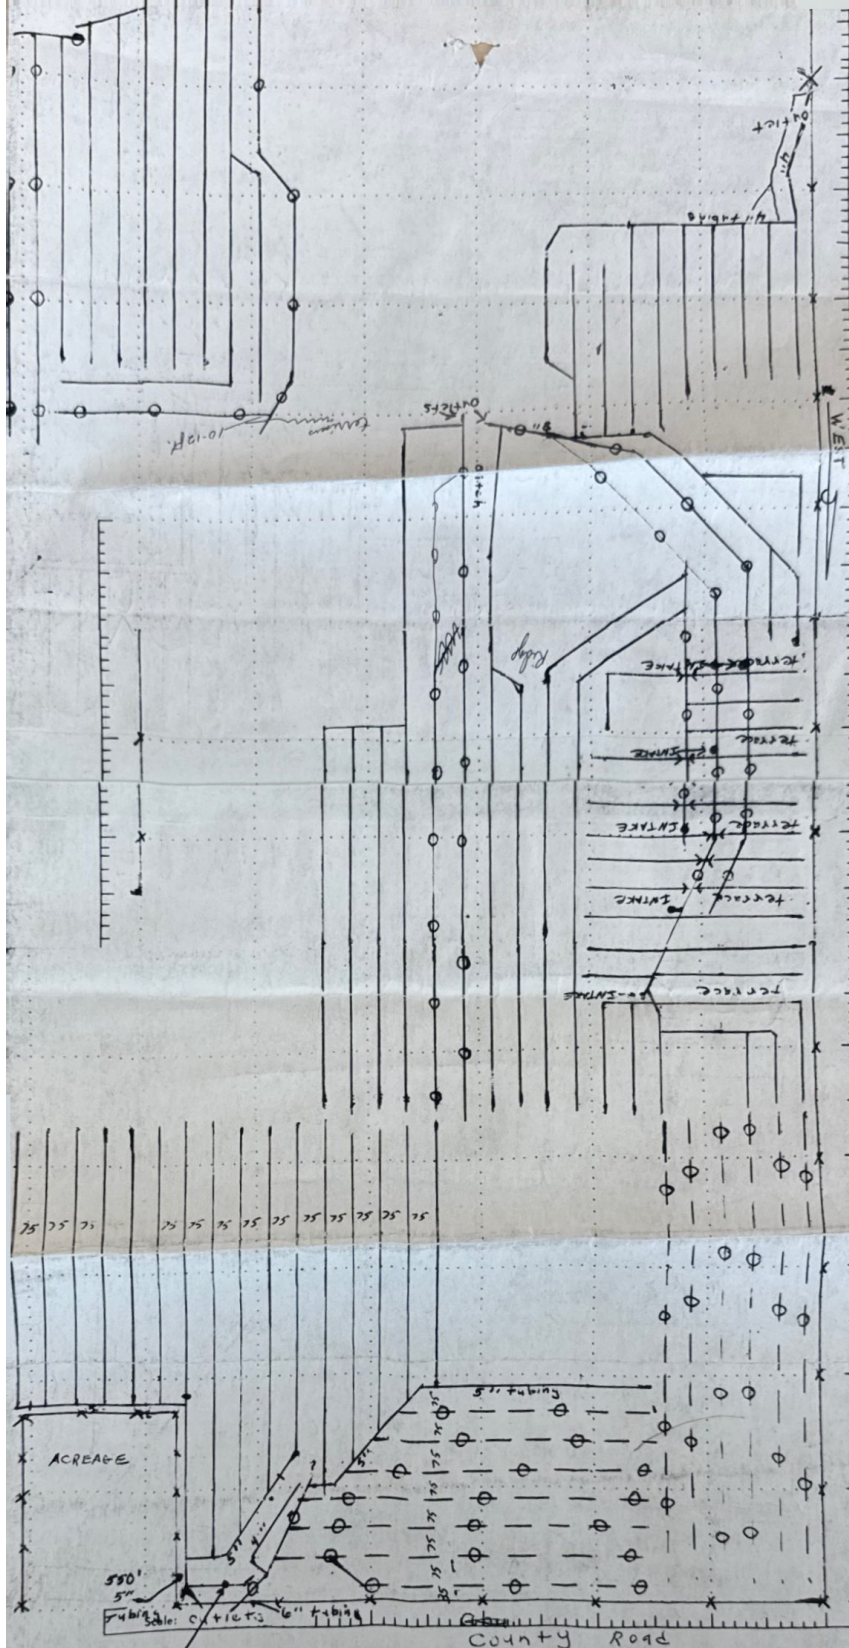

INTAKE — LEGEND —

Permanent Fence X X X X X Spacing 75 feet

Existing Drain Line ... O O O O O

Proposed Tile Line ... O - - - O - - - O

OWNER B+S Corporation

TOWNSHIP Pittsford DATE 11-5-80

SECTION 35+24 TOWN Dumont

COUNTY Butler STATE Iowa

Signed LIDDLE, EBERT, LTD.

Farm Drainage


PLAINFIELD, IOWA 50666

MATERIAL NEEDS

2160'-5" tubing

46,720'-4" tubing

TILE RECORD MAP

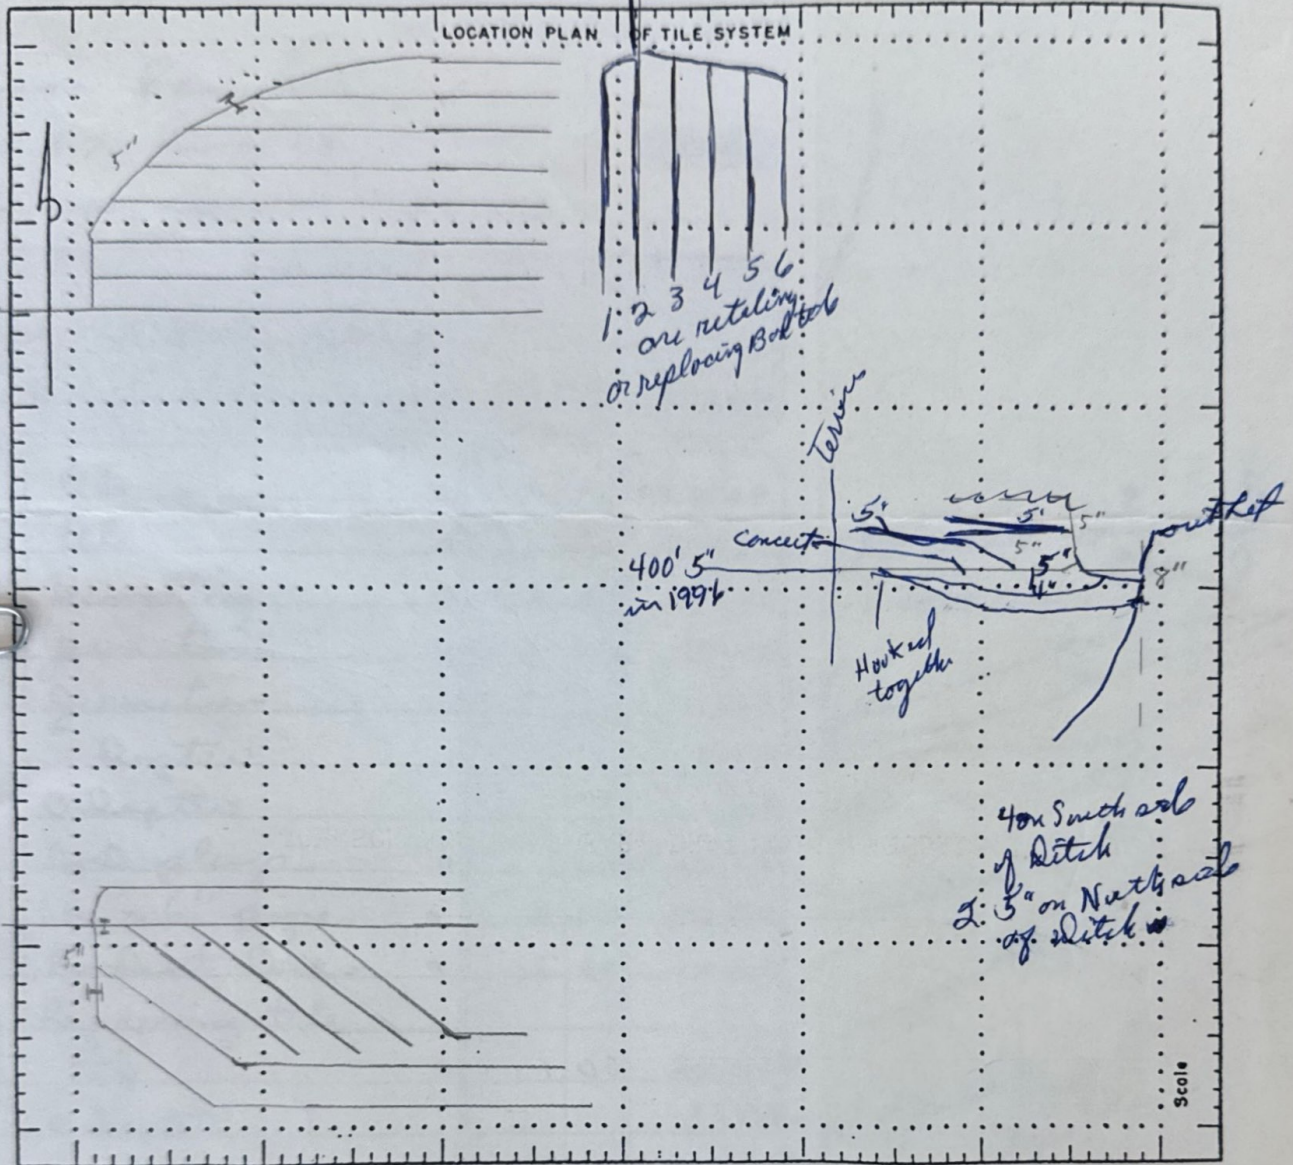

NAME Duane Bauman

Contractor _____

Date Installed 5-2-96

Amount of Tile Installed: 4" 13,390' 5" 990' 6" _____

8" _____ 10" _____ 12" _____ Pipe 16x6" pipe

JOHNSON AND SONS FARM DRAINAGE: AREDALE, IOWA 50605

TELEPHONE 515-894-3347

Total - 14380
at .43¢ per ft