


0' 600' 1200' 1800'

CURVE	RADIUS	ARC LENGTH	CHORD LENGTH	CHORD BEARING	DELTA ANGLE
C1	5784.89'	815.10'	814.43'	N 71°18'05" W	8°03'52"
C2	5784.89'	281.84'	281.81'	N 73°41'15" W	12°47'12"

LINE	BEARING	DISTANCE
L1	N 1°19'02" W	11.04'
L2	N 32°28'43" W	60.99'
L3	N 1°18'44" W	58.90'
L4	S 76°31'35" W	51.73'
L5	N 67°27'41" W	170.85'
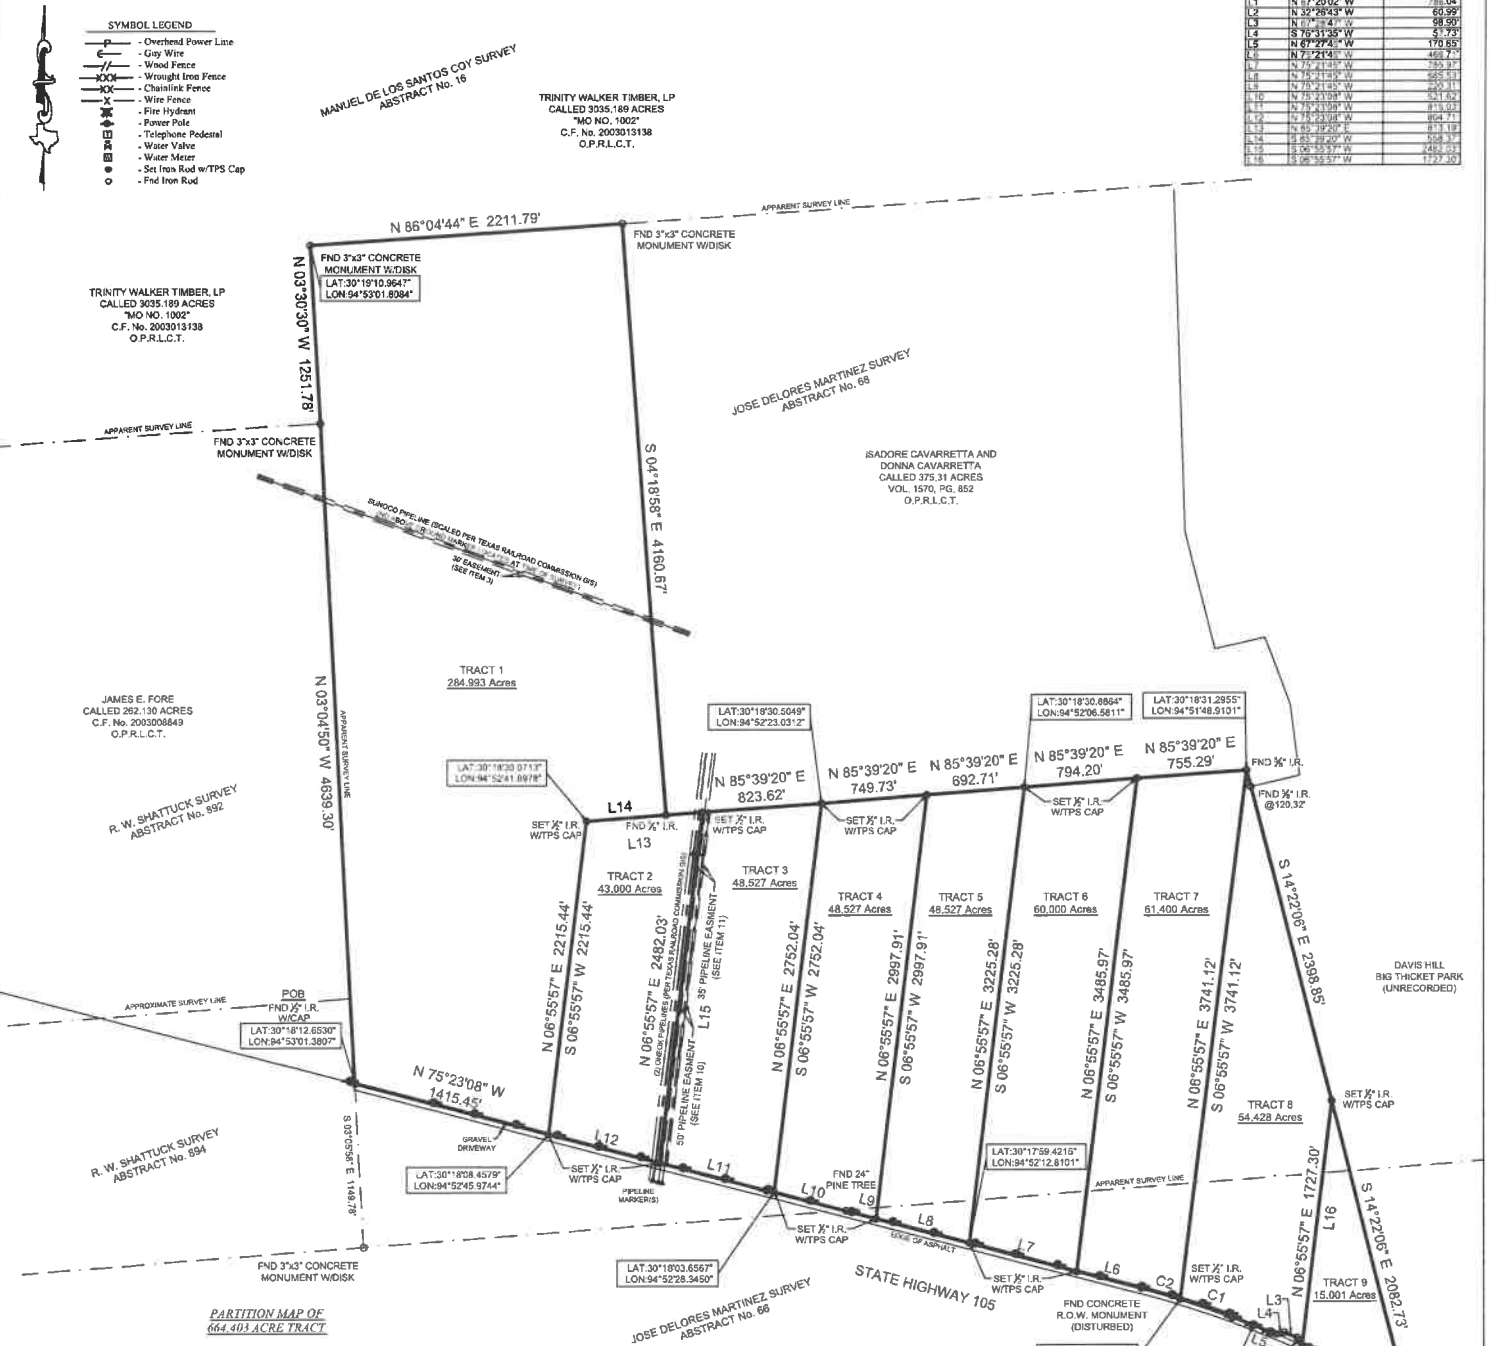

TRACT 1: BEING a 284.993 acre tract of land situated in the Jose Delores Martinez Survey, Abstract Number 66, Liberty County, Texas, being a portion of that certain called 1193.57 acre tract described as "Tract E42, 44 and 47, in instrument to Raylford Places + Properties, LLC, (Formerly TerraPoint Texas Holdings, LLC), recorded under Clerk's File Number 2015022705 of the Official Public Records of Liberty County, Texas (O.P.R.L.C.T.), said 284.993 acre tract being more particularly described by attached metes and bounds description.

TRACT 2: BEING a 43.000 acre tract of land situated in the Jose Delores Martinez Survey, Abstract Number 66, Liberty County, Texas, being a portion of that certain called 1193.57 acre tract described as "Tract E42, 44 and 47, in instrument to Raylford Places + Properties, LLC, (Formerly TerraPoint Texas Holdings, LLC), recorded under Clerk's File Number 2015022705 of the Official Public Records of Liberty County, Texas (O.P.R.L.C.T.), said 43.000 acre tract being more particularly described by attached metes and bounds description.

TRACT 3: BEING a 48.527 acre tract of land situated in the Jose Delores Martinez Survey, Abstract Number 66, Liberty County, Texas, being a portion of that certain called 1193.57 acre tract described as "Tract E42, 44 and 47, in instrument to Raylford Places + Properties, LLC, (Formerly TerraPoint Texas Holdings, LLC), recorded under Clerk's File Number 2015022705 of the Official Public Records of Liberty County, Texas (O.P.R.L.C.T.), said 48.527 acre tract being more particularly described by attached metes and bounds description.

TRACT 4: BEING a 48.527 acre tract of land situated in the Jose Delores Martinez Survey, Abstract Number 66, and the Jose Delores Martinez Survey, Abstract Number 68, Liberty County, Texas, being a portion of that certain called 1193.57 acre tract described as "Tract E42, 44 and 47, in instrument to Raylford Places + Properties, LLC, (Formerly TerraPoint Texas Holdings, LLC), recorded under Clerk's File Number 2015022705 of the Official Public Records of Liberty County, Texas (O.P.R.L.C.T.), said 48.527 acre tract being more particularly described by attached metes and bounds description.

TRACT 5: BEING a 48.527 acre tract of land situated in the Jose Delores Martinez Survey, Abstract Number 66, and the Jose Delores Martinez Survey, Abstract Number 68, Liberty County, Texas, being a portion of that certain called 1193.57 acre tract described as "Tract E42, 44 and 47, in instrument to Raylford Places + Properties, LLC, (Formerly TerraPoint Texas Holdings, LLC), recorded under Clerk's File Number 2015022705 of the Official Public Records of Liberty County, Texas (O.P.R.L.C.T.), said 48.527 acre tract being more particularly described by attached metes and bounds description.

TRACT 6: BEING a 60.000 acre tract of land situated in the Jose Delores Martinez Survey, Abstract Number 66, and the Jose Delores Martinez Survey, Abstract Number 68, Liberty County, Texas, being a portion of that certain called 1193.57 acre tract described as "Tract E42, 44 and 47, in instrument to Raylford Places + Properties, LLC, (Formerly TerraPoint Texas Holdings, LLC), recorded under Clerk's File Number 2015022705 of the Official Public Records of Liberty County, Texas (O.P.R.L.C.T.), said 60.000 acre tract being more particularly described by attached metes and bounds description.

TRACT 7: BEING a 61.400 acre tract of land situated in the Jose Delores Martinez Survey, Abstract Number 66, and the Jose Delores Martinez Survey, Abstract Number 68, Liberty County, Texas, being a portion of that certain called 1193.57 acre tract described as "Tract E42, 44 and 47, in instrument to Raylford Places + Properties, LLC, (Formerly TerraPoint Texas Holdings, LLC), recorded under Clerk's File Number 2015022705 of the Official Public Records of Liberty County, Texas (O.P.R.L.C.T.), said 61.400 acre tract being more particularly described by attached metes and bounds description.

TRACT 8: BEING a 54.428 acre tract of land situated in the Jose Delores Martinez Survey, Abstract Number 66, and the Jose Delores Martinez Survey, Abstract Number 68, Liberty County, Texas, being a portion of that certain called 1193.57 acre tract described as "Tract E42, 44 and 47, in instrument to Raylford Places + Properties, LLC, (Formerly TerraPoint Texas Holdings, LLC), recorded under Clerk's File Number 2015022705 of the Official Public Records of Liberty County, Texas (O.P.R.L.C.T.), said 54.428 acre tract being more particularly described by attached metes and bounds description.

TRACT 9: BEING a 15.001 acre tract of land situated in the Jose Delores Martinez Survey, Abstract Number 66, and the Jose Delores Martinez Survey, Abstract Number 68, Liberty County, Texas, being a portion of that certain called 1193.57 acre tract described as "Tract E42, 44 and 47, in instrument to Raylford Places + Properties, LLC, (Formerly TerraPoint Texas Holdings, LLC), recorded under Clerk's File Number 2015022705 of the Official Public Records of Liberty County, Texas (O.P.R.L.C.T.), said 15.001 acre tract being more particularly described by attached metes and bounds description.