


ID LAURIE SUTTON
IN PART OF THE
IN TOWNSHIP 19 SOUTH
ITTE COUNTY,

R - 24 - W

Lake Erling

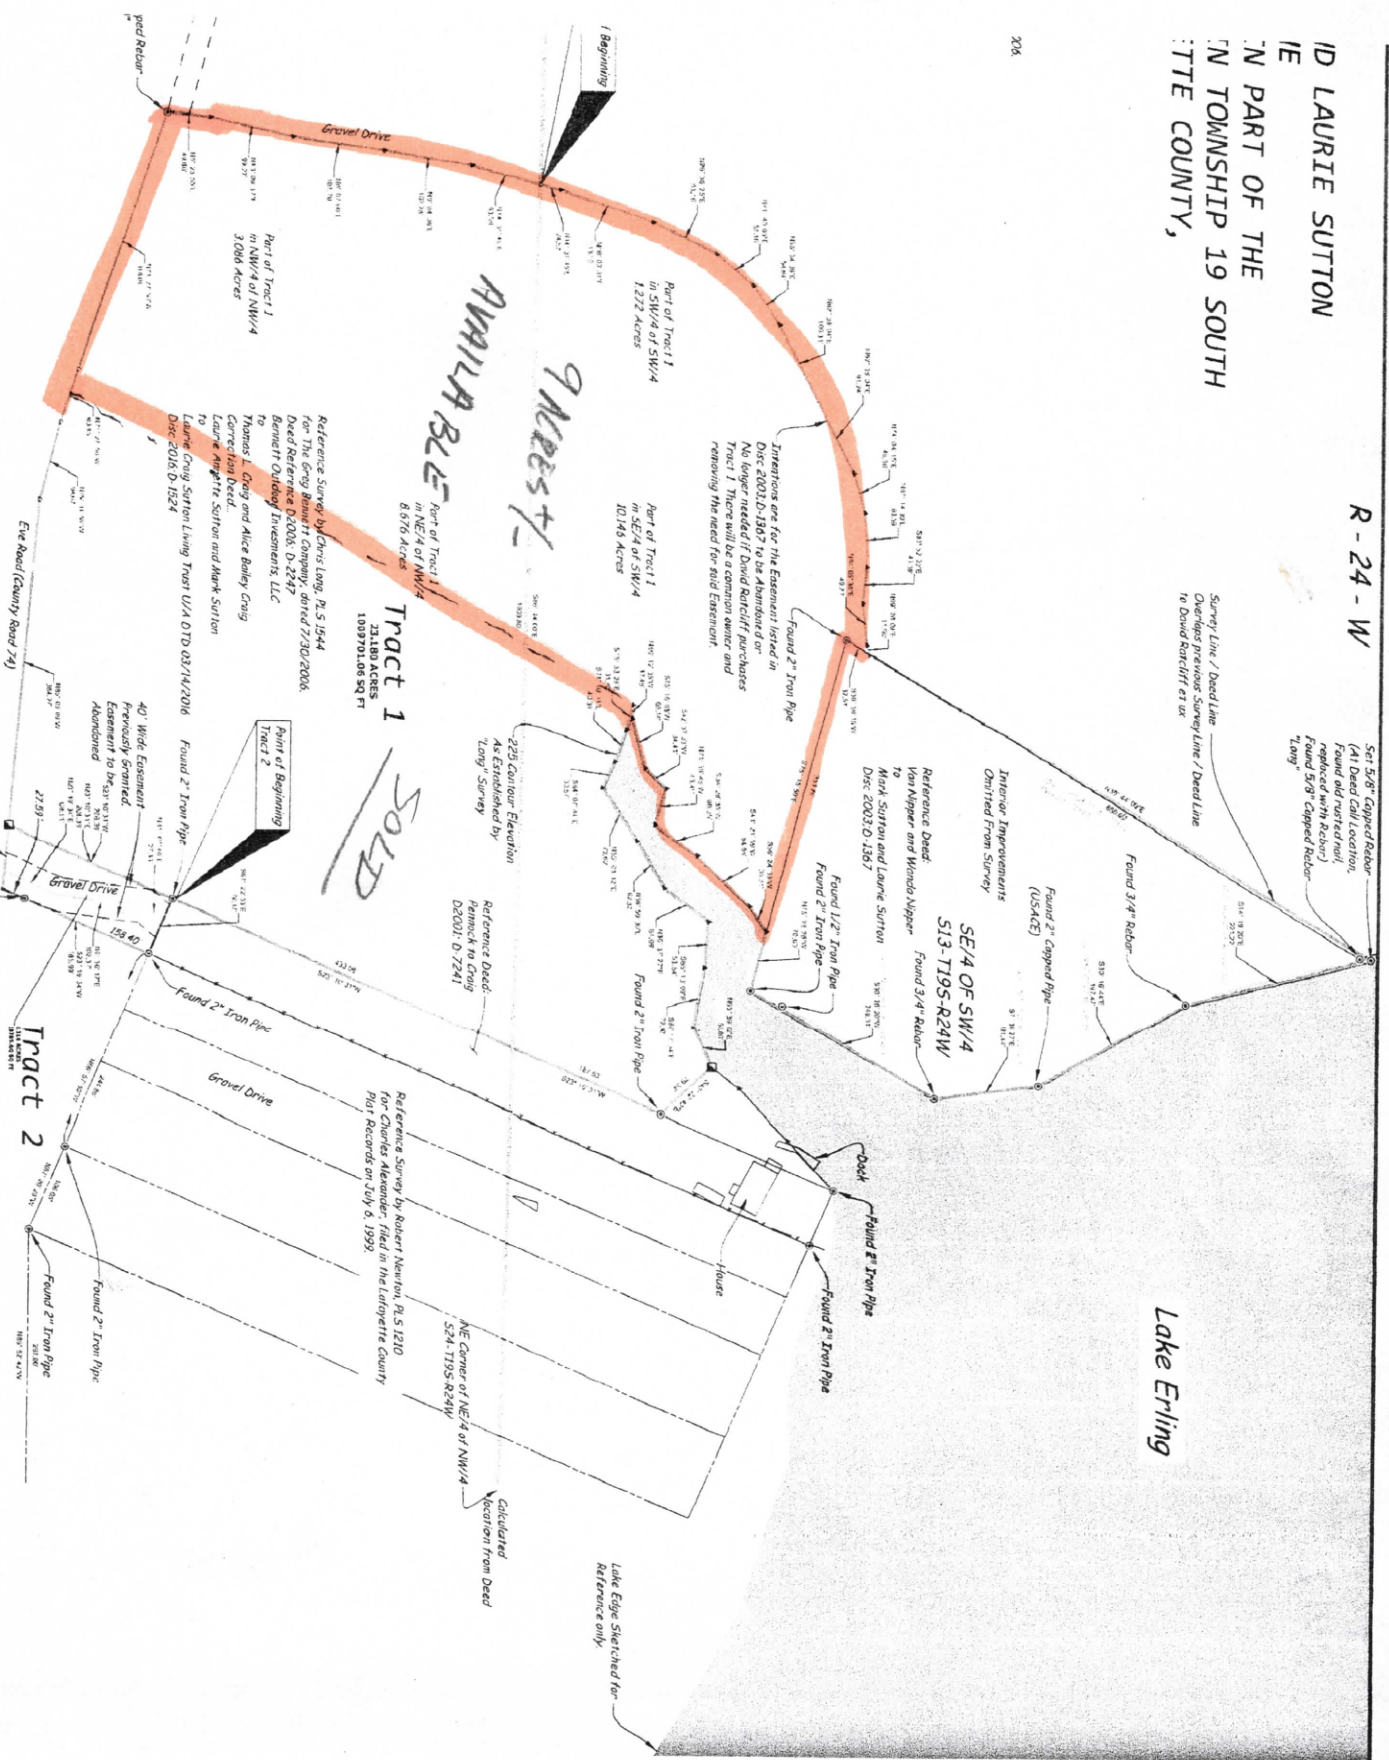


