


THIS PLAT OF SURVEY MEETS THE OKLAHOMA MINIMUM STANDARDS FOR THE PRACTICE OF LAND SURVEYING AS ADOPTED BY THE OKLAHOMA STATE BOARD OF REGISTRATION FOR PROFESSIONAL ENGINEERS AND LAND SURVEYORS.



PLAT OF SURVEY

SURVEY NOTES:
LEGAL ACCESS PROVIDED BY WAY OF COUNTY ROAD 73 OR HIGHWAY 33.
BASIS OF BEARINGS: OKLAHOMA STATE PLANE (NORTH ZONE) NAD 1983
LAST VISIT TO SITE WAS JUNE 19, 2026.
NO EASEMENTS WERE SUPPLIED, RESEARCHED, OR ADDRESSED AS PART OF THIS SURVEY AND PLAT.
SURVEY DATES JUNE 9-JUNE 19, 2026.
LEGAL DESCRIPTION PREPARED BY L.S. 1533 ON JUNE 22, 2026.

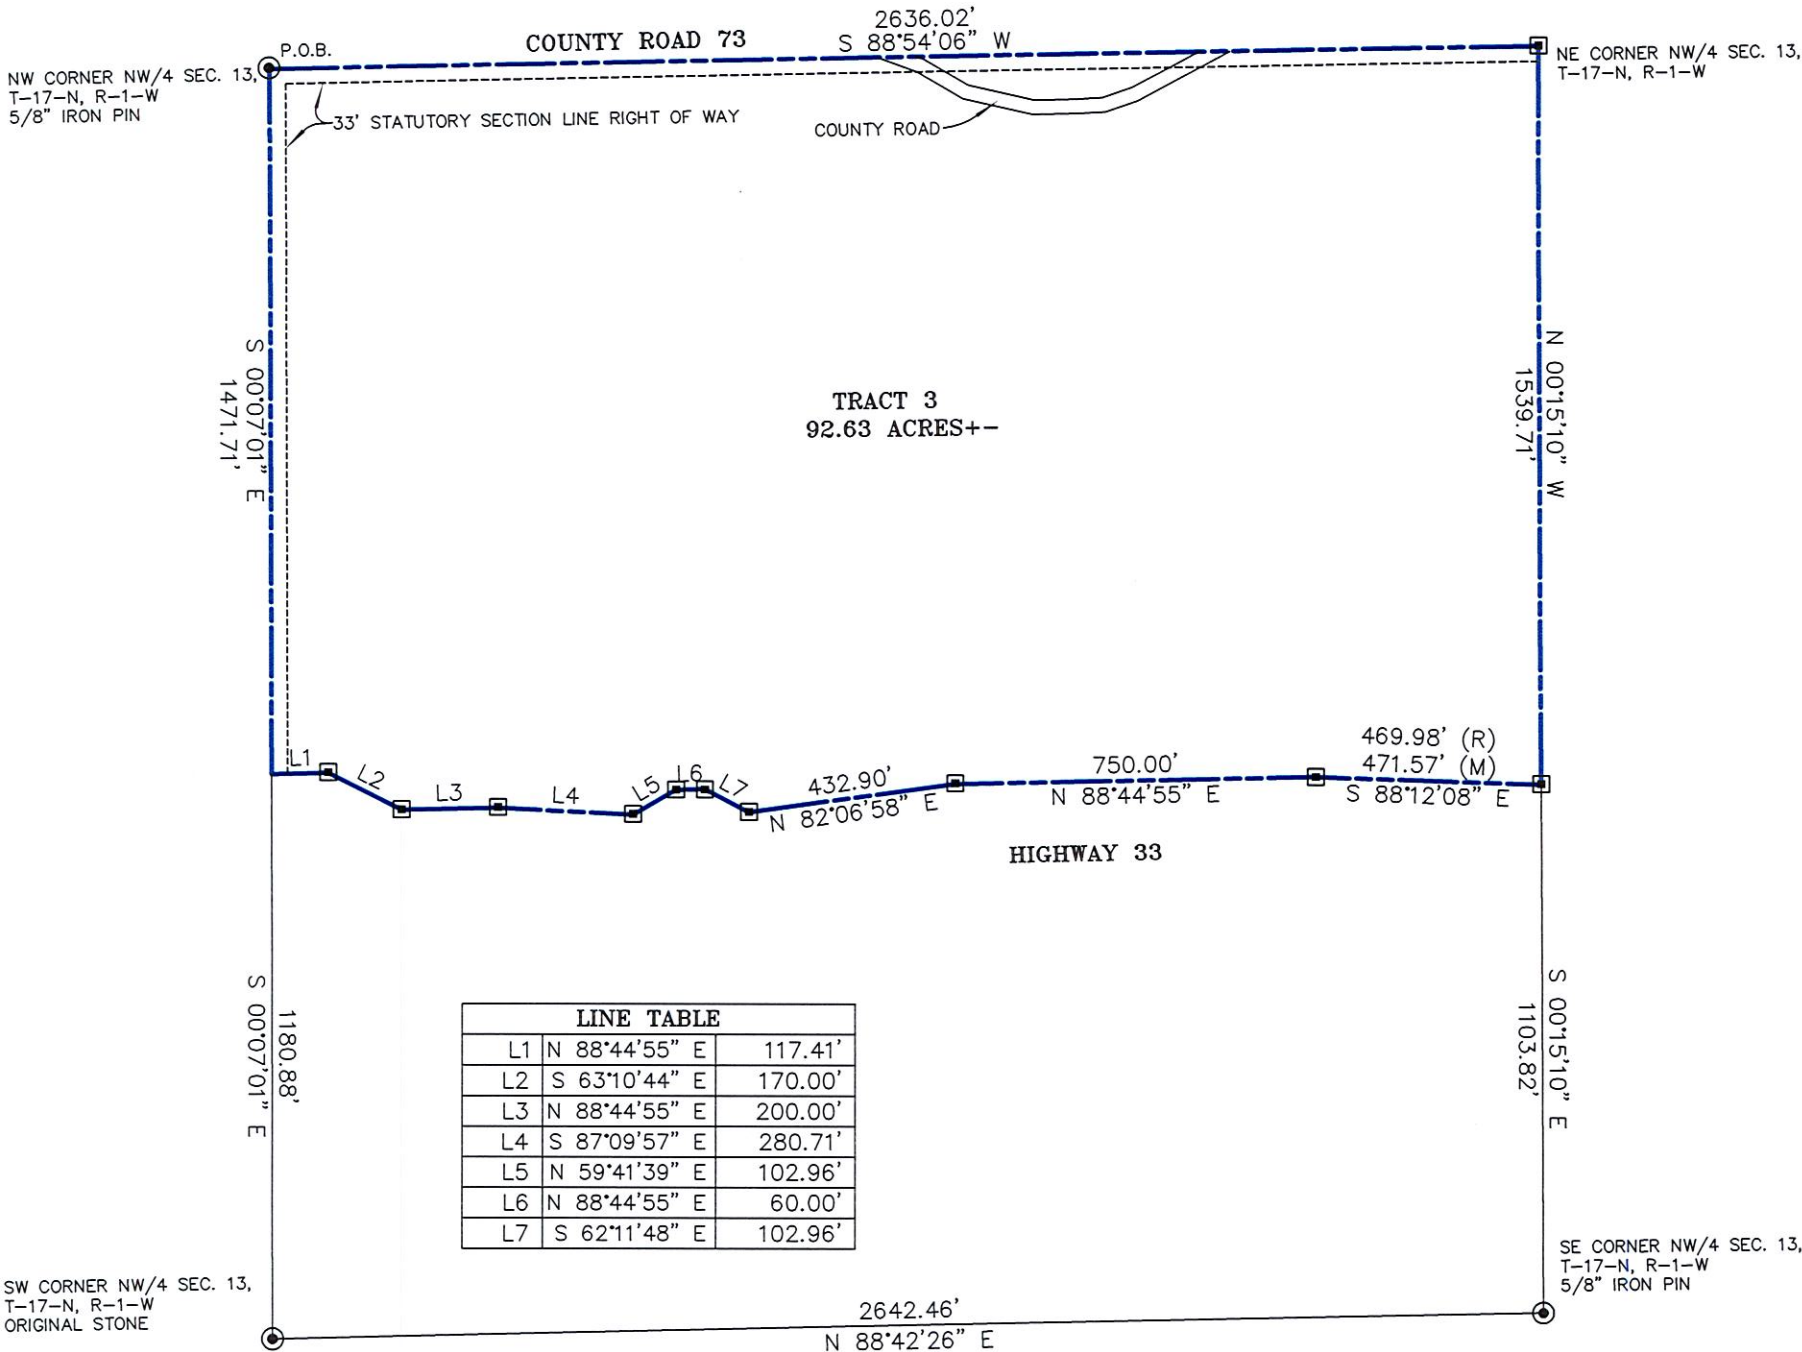

- (R) DENOTES RECORD DISTANCE
- (M) DENOTES MEASURED DISTANCE
- ⊕ DENOTES SET MAG NAIL W/FLASH
- ⊙ DENOTES FOUND IRON PIN AS NOTED
- DENOTES EXISTING FENCE CORNER
- ▣ DENOTES SET 1/2" IRON PIN W/CAP

THE WORD CERTIFY OR CERTIFICATE AS SHOWN AND USED HEREON MEANS AN EXPRESSION OF PROFESSIONAL OPINION REGARDING FACTS OF THE SURVEY AND DOES NOT CONSTITUTE A WARRANTY OR GUARANTEE, EXPRESSED OR IMPLIED.

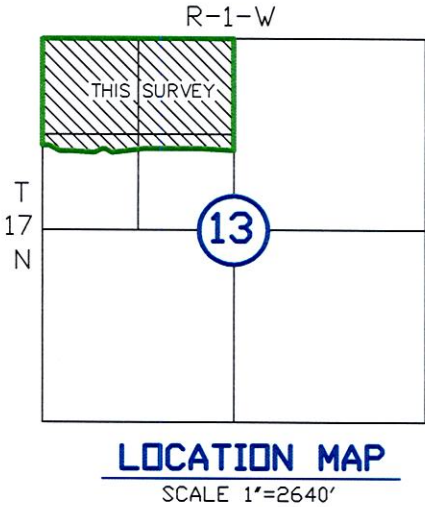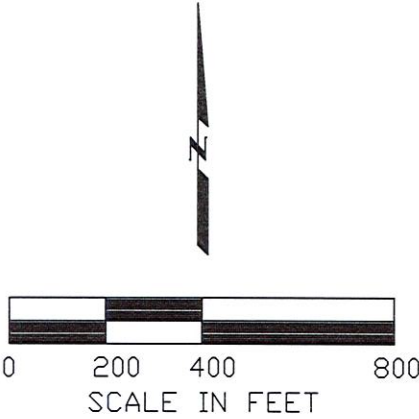

CERTIFICATE

I, Brett King, the undersigned, a registered Land Surveyor, L.S. 1533, in the State of Oklahoma, of Landmark Surveying, C.A. 4572, EXP. 6-30-27, of 245 South Taylor St., Pryor, Oklahoma, (918-825-2804) do hereby certify that a careful survey of the following described property was made under my supervision:

A tract of land being a part of the Northwest Quarter of Section 13, Township 17 North, Range 1 West of the Indian Meridian, Logan County, Oklahoma, and being more particularly described as follows: Beginning at the Northwest corner of the Northwest Quarter, thence S0°07'01"E and along the West line of the Northwest Quarter for 1471.71 feet; thence N88°44'55"E for 117.41 feet; thence S63°10'44"E for 170.00 feet; thence N88°44'55"E for 200.00 feet; thence S87°09'57"E for 280.71 feet; thence N59°41'39"E for 102.96 feet; thence N88°44'55"E for 60.00 feet; thence S62°11'48"E for 102.96 feet; thence N82°06'58"E for 432.90 feet; thence N88°44'55"E for 750.00 feet; thence S88°12'08"E for 471.57 feet to a point on the East line of the Northwest Quarter; thence N0°15'10"W for 1539.71 feet to the Northeast corner of the Northwest Quarter; thence S88°54'06"W for 2636.02 feet to the Point of Beginning. Said tract contains 92.63 acres more or less.

Witness my hand and seal this 22nd day of June, 2026.

Brett King--Land Surveyor

