

THIS PLAT OF SURVEY MEETS THE OKLAHOMA MINIMUM STANDARDS FOR THE PRACTICE OF LAND SURVEYING AS ADOPTED BY THE OKLAHOMA STATE BOARD OF REGISTRATION FOR PROFESSIONAL ENGINEERS AND LAND SURVEYORS.

PLAT OF SURVEY

SURVEY NOTES:


LEGAL ACCESS PROVIDED BY WAY OF COUNTY ROAD 73 OR NORTH INDIAN MERIDIAN ROAD.

BASIS OF BEARINGS: OKLAHOMA STATE PLANE (NORTH ZONE) NAD 1983

LAST VISIT TO SITE WAS JUNE 19, 2026.



NO EASEMENTS WERE SUPPLIED, RESEARCHED, OR ADDRESSED AS PART OF THIS SURVEY AND PLAT.

SURVEY DATES JUNE 9-JUNE 19, 2026.

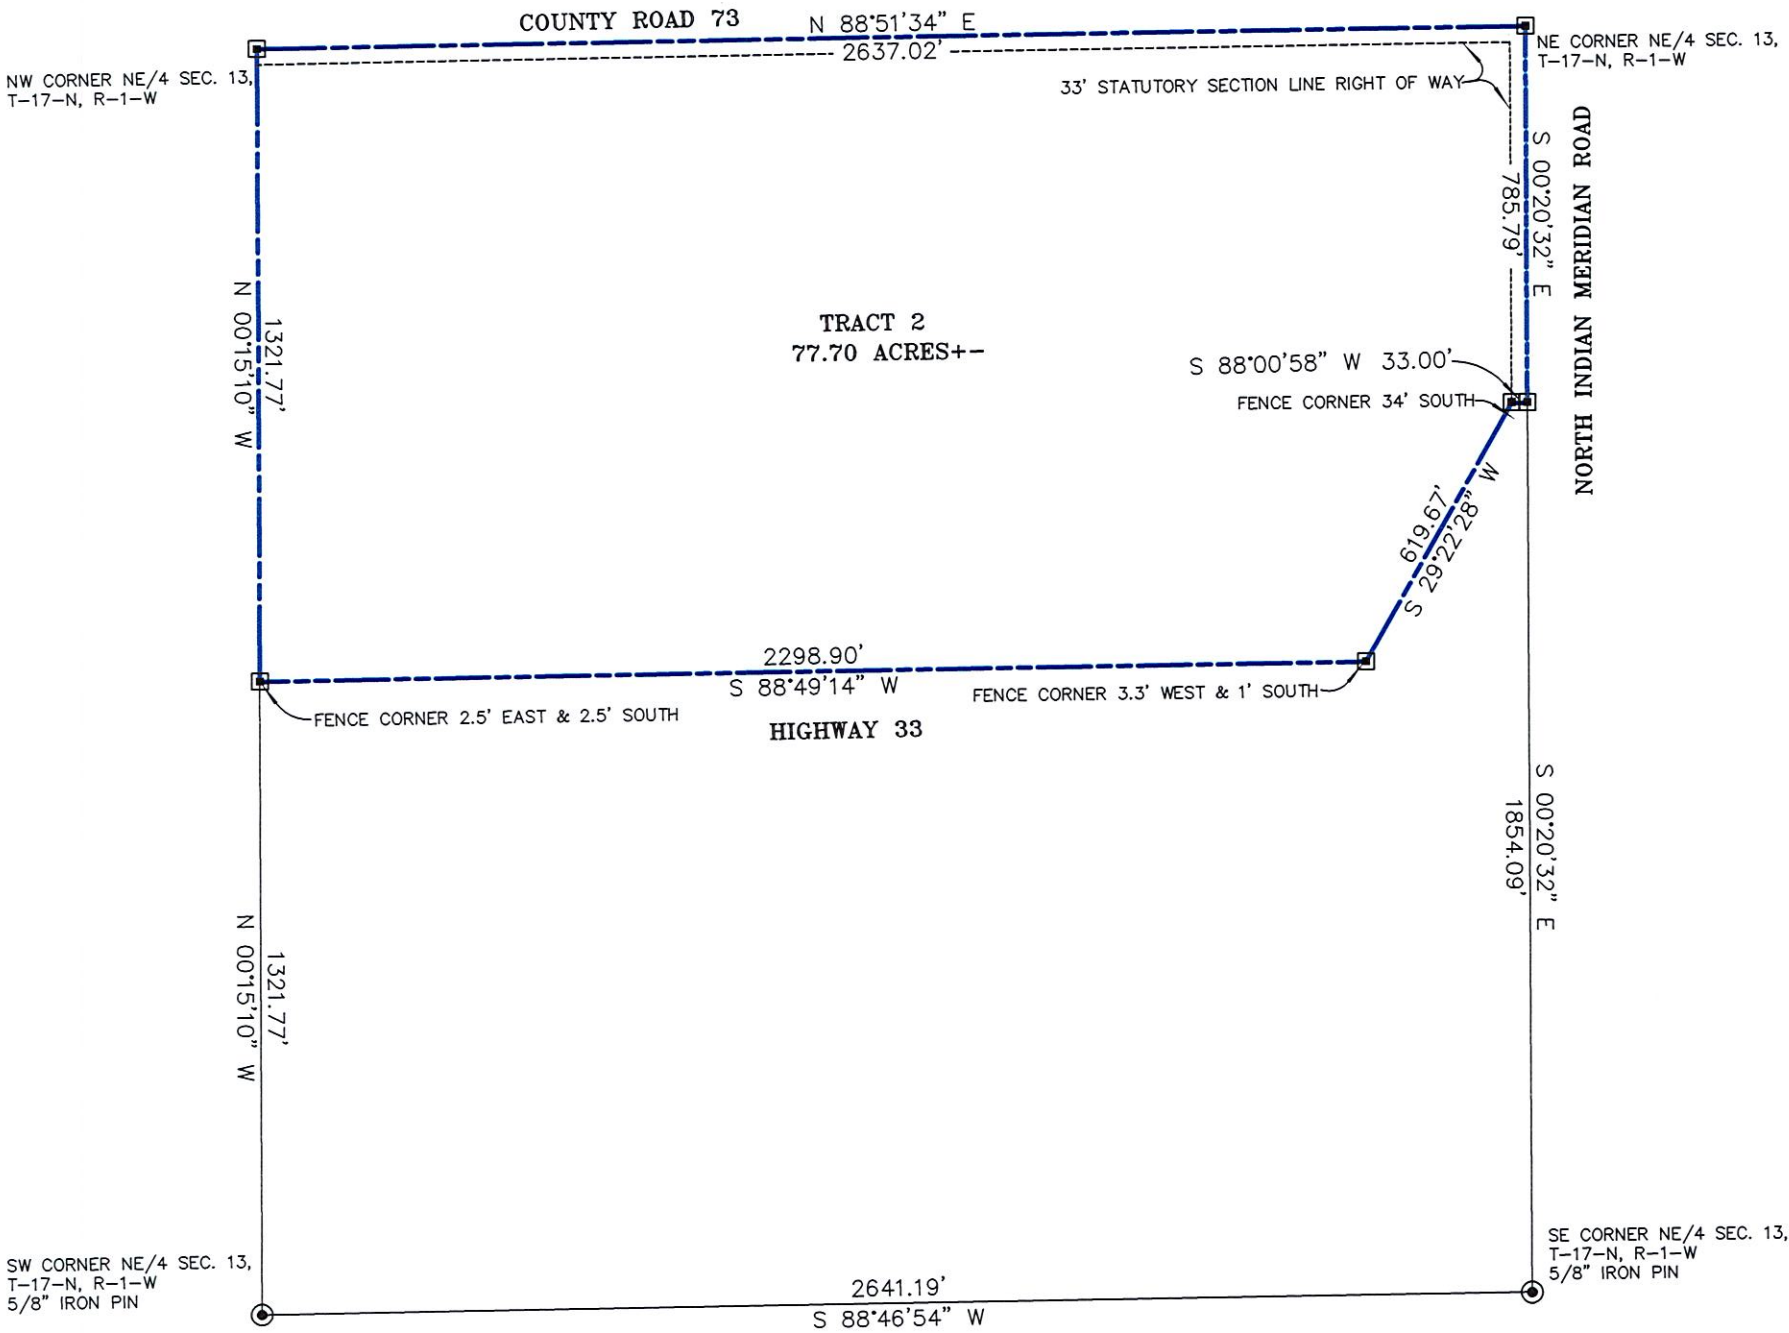

- (R) DENOTES RECORD DISTANCE
- (M) DENOTES MEASURED DISTANCE
- ⊕ DENOTES SET MAG NAIL W/FLASH
- ⊙ DENOTES FOUND IRON PIN AS NOTED
- DENOTES EXISTING FENCE CORNER
- ▣ DENOTES SET 1/2" IRON PIN W/CAP

THE WORD CERTIFY OR CERTIFICATE AS SHOWN AND USED HEREON MEANS AN EXPRESSION OF PROFESSIONAL OPINION REGARDING FACTS OF THE SURVEY AND DOES NOT CONSTITUTE A WARRANTY OR GUARANTEE, EXPRESSED OR IMPLIED.

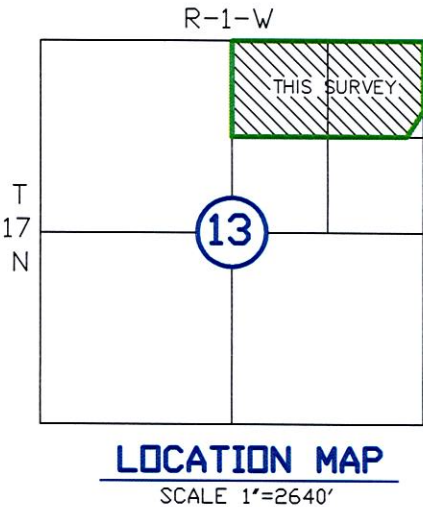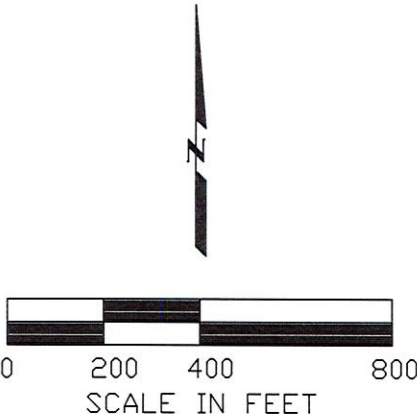

CERTIFICATE

I, Brett King, the undersigned, a registered Land Surveyor, L.S. 1533, in the State of Oklahoma, of Landmark Surveying, C.A. 4572, EXP. 6-30-27, of 245 South Taylor St., Pryor, Oklahoma, (918-825-2804) do hereby certify that a careful survey of the following described property was made under my supervision:

The North Half of the Northeast Quarter (N/2 NE/4) of Section 13, Township 17 N, Range 1 West of the Indian Meridian in Logan County, Oklahoma. LESS AND EXCEPT a tract of land lying in the North Half (N/2) of the Northeast Quarter (NE/4) of said Section Thirteen (13) described as follows: Beginning at the Southeast Corner (SE/c) of said North Half (N/2) of the Northeast Quarter (NE/4) of Section 13, thence West along the South line of said North Half of the Northeast Quarter a distance of 340.20 feet; thence N 29°16'15" E a distance of 619.67 feet; thence N 89°33'25" E a distance of 33.00 feet to a point on the East line of said North Half of the Northeast Quarter; thence South along said East line a distance of 534.15 feet to the point of beginning.

Witness my hand and seal this 22nd day of June, 2026.

Brett King
Brett King—Land Surveyor

