

Slide 1

Debrah David  
Breneman, S/49/  
Inst:2003-5081

Tanya Gerardi,  
Tamara Jeffers,  
Pam Jeffers &  
Euwanda Jeffers  
Inst:2003-1704

4"x4" CONCRETE MONUMENT

FOUND: [12' AG] NORTHWEST CORNER SEC. 4-9-4

ALSO FOUND: NORTHWEST CORNER SEC. 4-9-4

Forrest and Jean Walz Rev. Liv. Trust Inst:1999-4895


FOUND: [10' AG] NORTHWEST CORNER SEC. 4-9-4

4"x4" CONCRETE MONUMENT

DEVELOP  
51.1  
PART OF THE SOUTH  
QUARTER, AND PART  
SOUTHWEST QUAR  
RANGE 4 EAST AND PA  
RANGE 4 EAST O.  
HAMBLETON

40.429 ACRES

10.733 ACRES

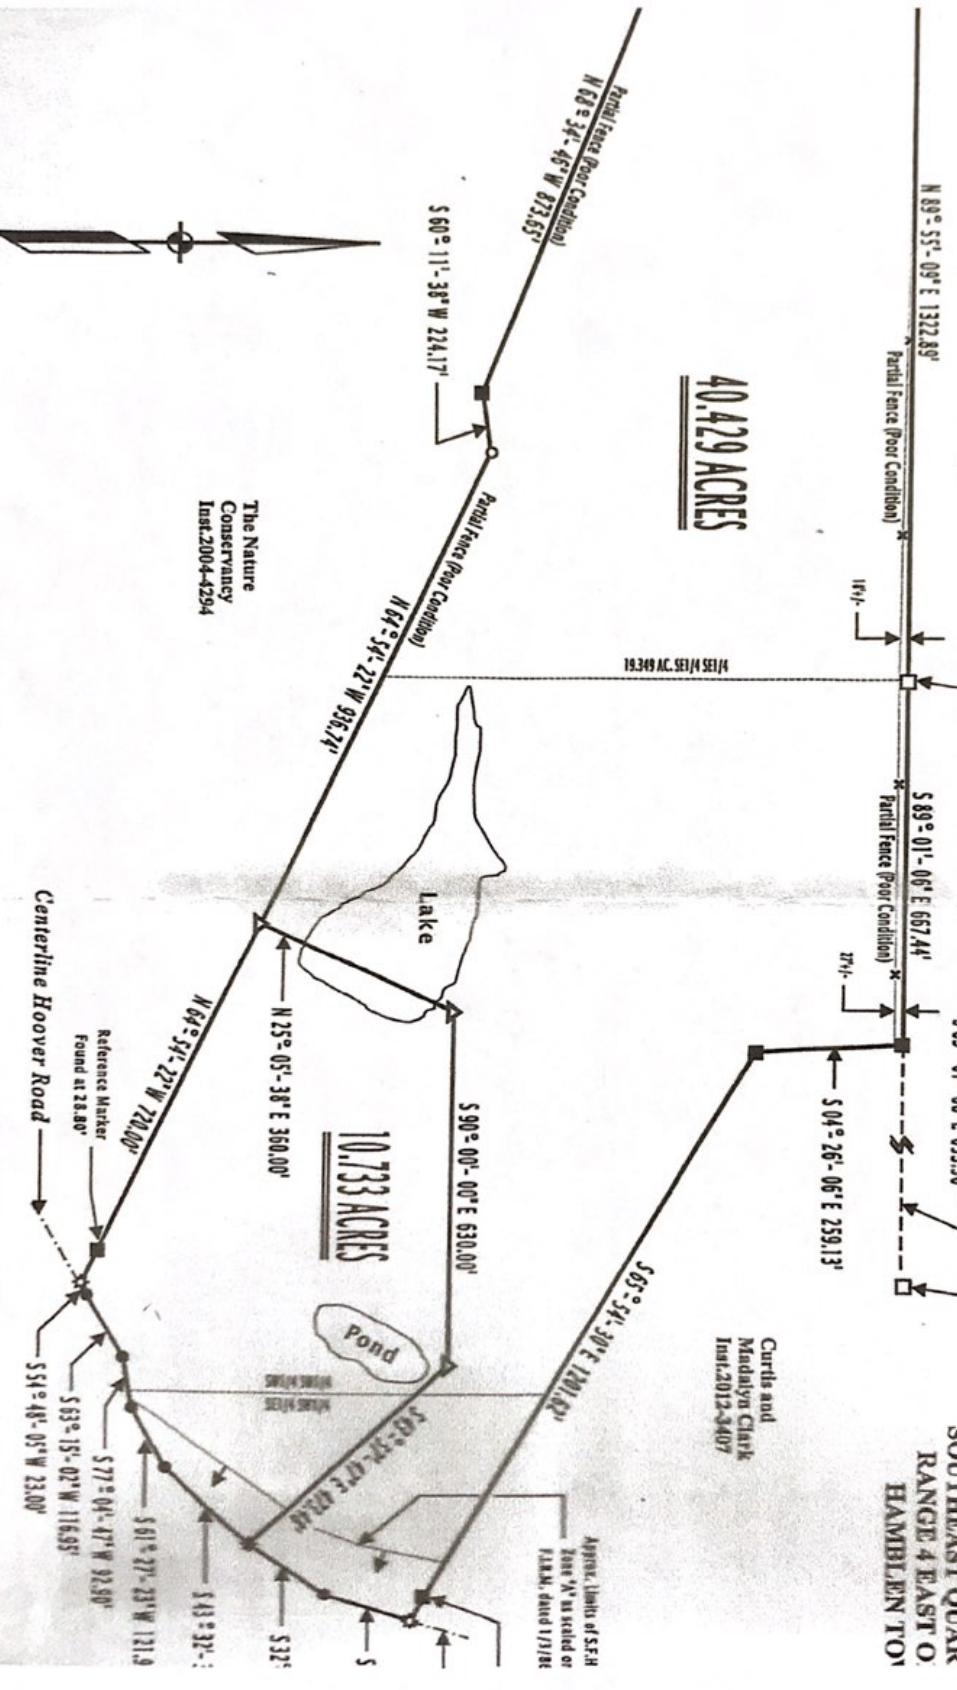

SCALE: 1" = 300'

PAGE NO. 1 PLAT  
PAGE NO. 2 DESCRIPTION  
SURVEY FILE NUMBER: 2014-840

Jan CB