


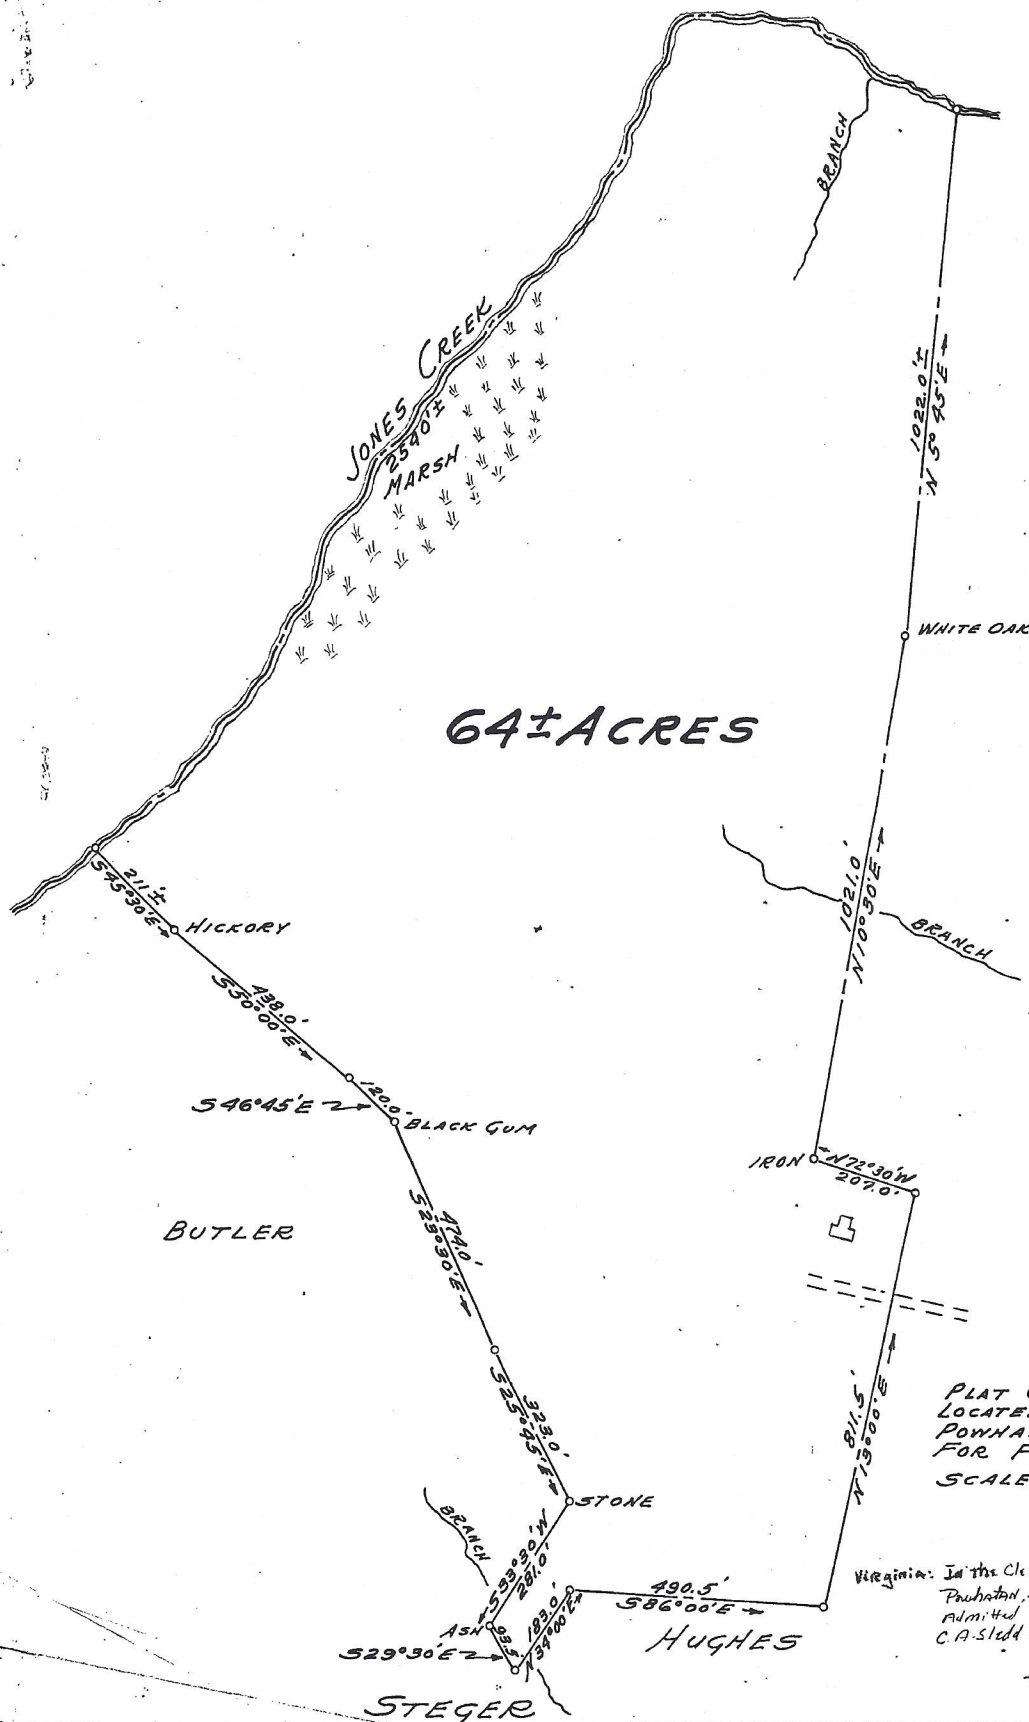

MAGNETIC 1957
VAP 5020, W

PLAT OF A SURVEY OF A TRACT OF LAND
LOCATED IN THE SPENCER DISTRICT OF
POWHATAN COUNTY, VIRGINIA. SURVEYED
FOR F. E. WHITE.

SCALE 1" = 200'

Nov. 18, 1957


PAUL H. BOCK
CERTIFIED SURVEYOR
POWHEATAN, VA.

Virginia. In the Clerk's Office of the Circuit Court of the County of
Piedmont, this 26th Day of November, 1950 this Plat was
admitted To Record. Reference is hereby made to Deed from
C. A. Stedd et als To Edward White in Deed Book 69 page 415

Teste

CLERK

R. M. Thompson

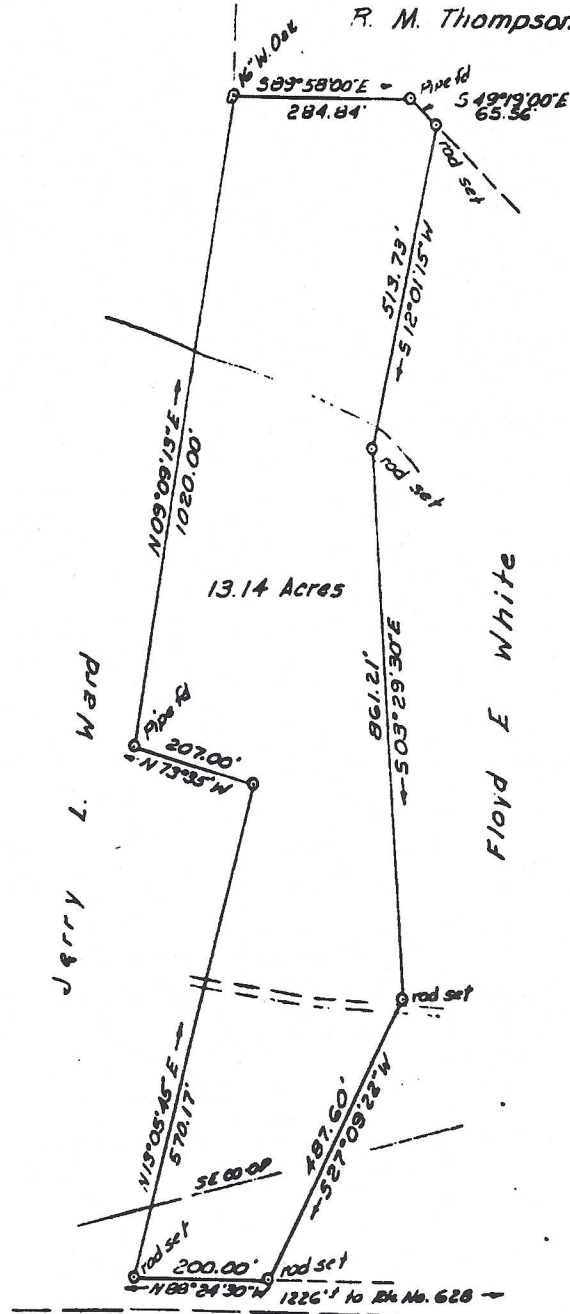

Plat of a parcel of land in Spencer District,
Powhatan County, Virginia
Surveyed for Floyd E. White


August 24, 1976

Scale: 1" = 200'

Woodrow K. Cofer
Certified Land Surveyor

VIRGINIA:

In the Clerk's Office of the Circuit Court of the County of Powhatan the
10th day of September 1976 this document was presented
and with certificate of acknowledgment

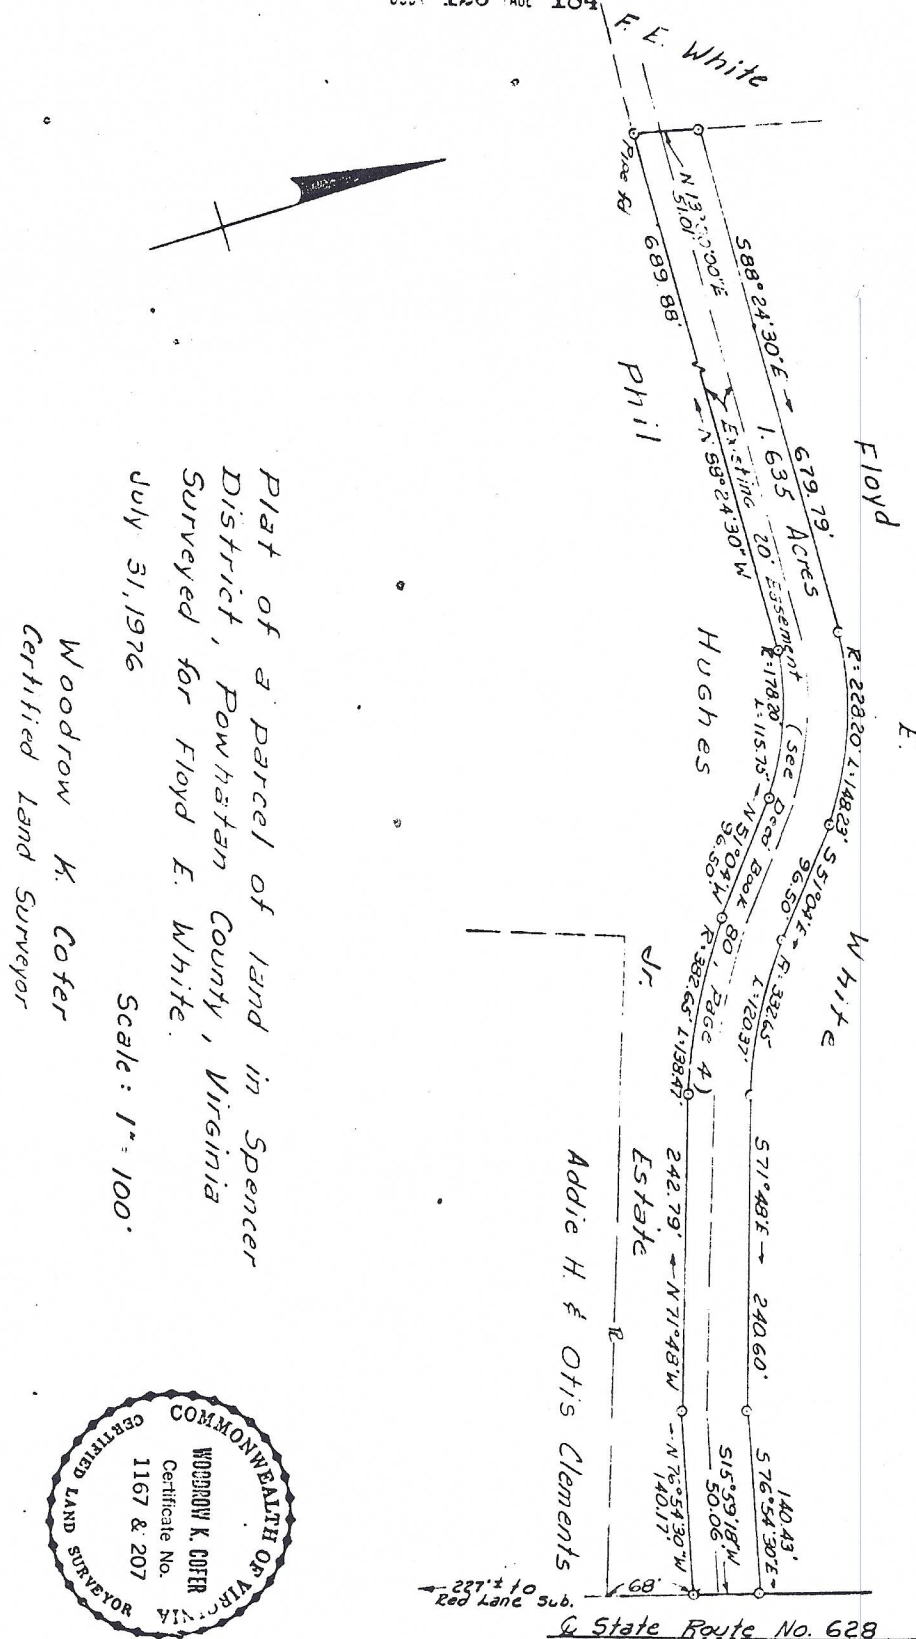

M - 850 - 76

Mailed to:

Jerry L. Ward
 Route 2, Box 156P
 Powhatan, Va. 23139

August 20 1976

VIRGINIA:

In the Clerk's Office of the Circuit Court of the County of Powhatan the
 6th day of August 1976 this document was presented
 and with certificate of acknowledgment thereto annexed, admitted to record
 at 11:00 o'clock A.M. and payment of \$57.00 tax imposed by Sec.
 58-54 (b) received.

State Tax \$85.50

County Tax \$28.50

Clerk