


40/42

PL-40, PG-42

I, B. J. LEFLER, R.L.S. NO. 973, CERTIFY THAT THIS IS A TRUE AND EXACT COPY OF A PLAT BY E. MARTIN SMITH AND ASSOCIATES OF DALTON, GA. SAID PLAT BEING KNOWN AS MAP NO. 5 OF THE HARDISON ESTATE, BUNCOMBE COUNTY, NORTH CAROLINA.

THIS THE 5 DAY OF Aug, 1974.

B. J. LEFLER
B. J. LEFLER, R.L.S.

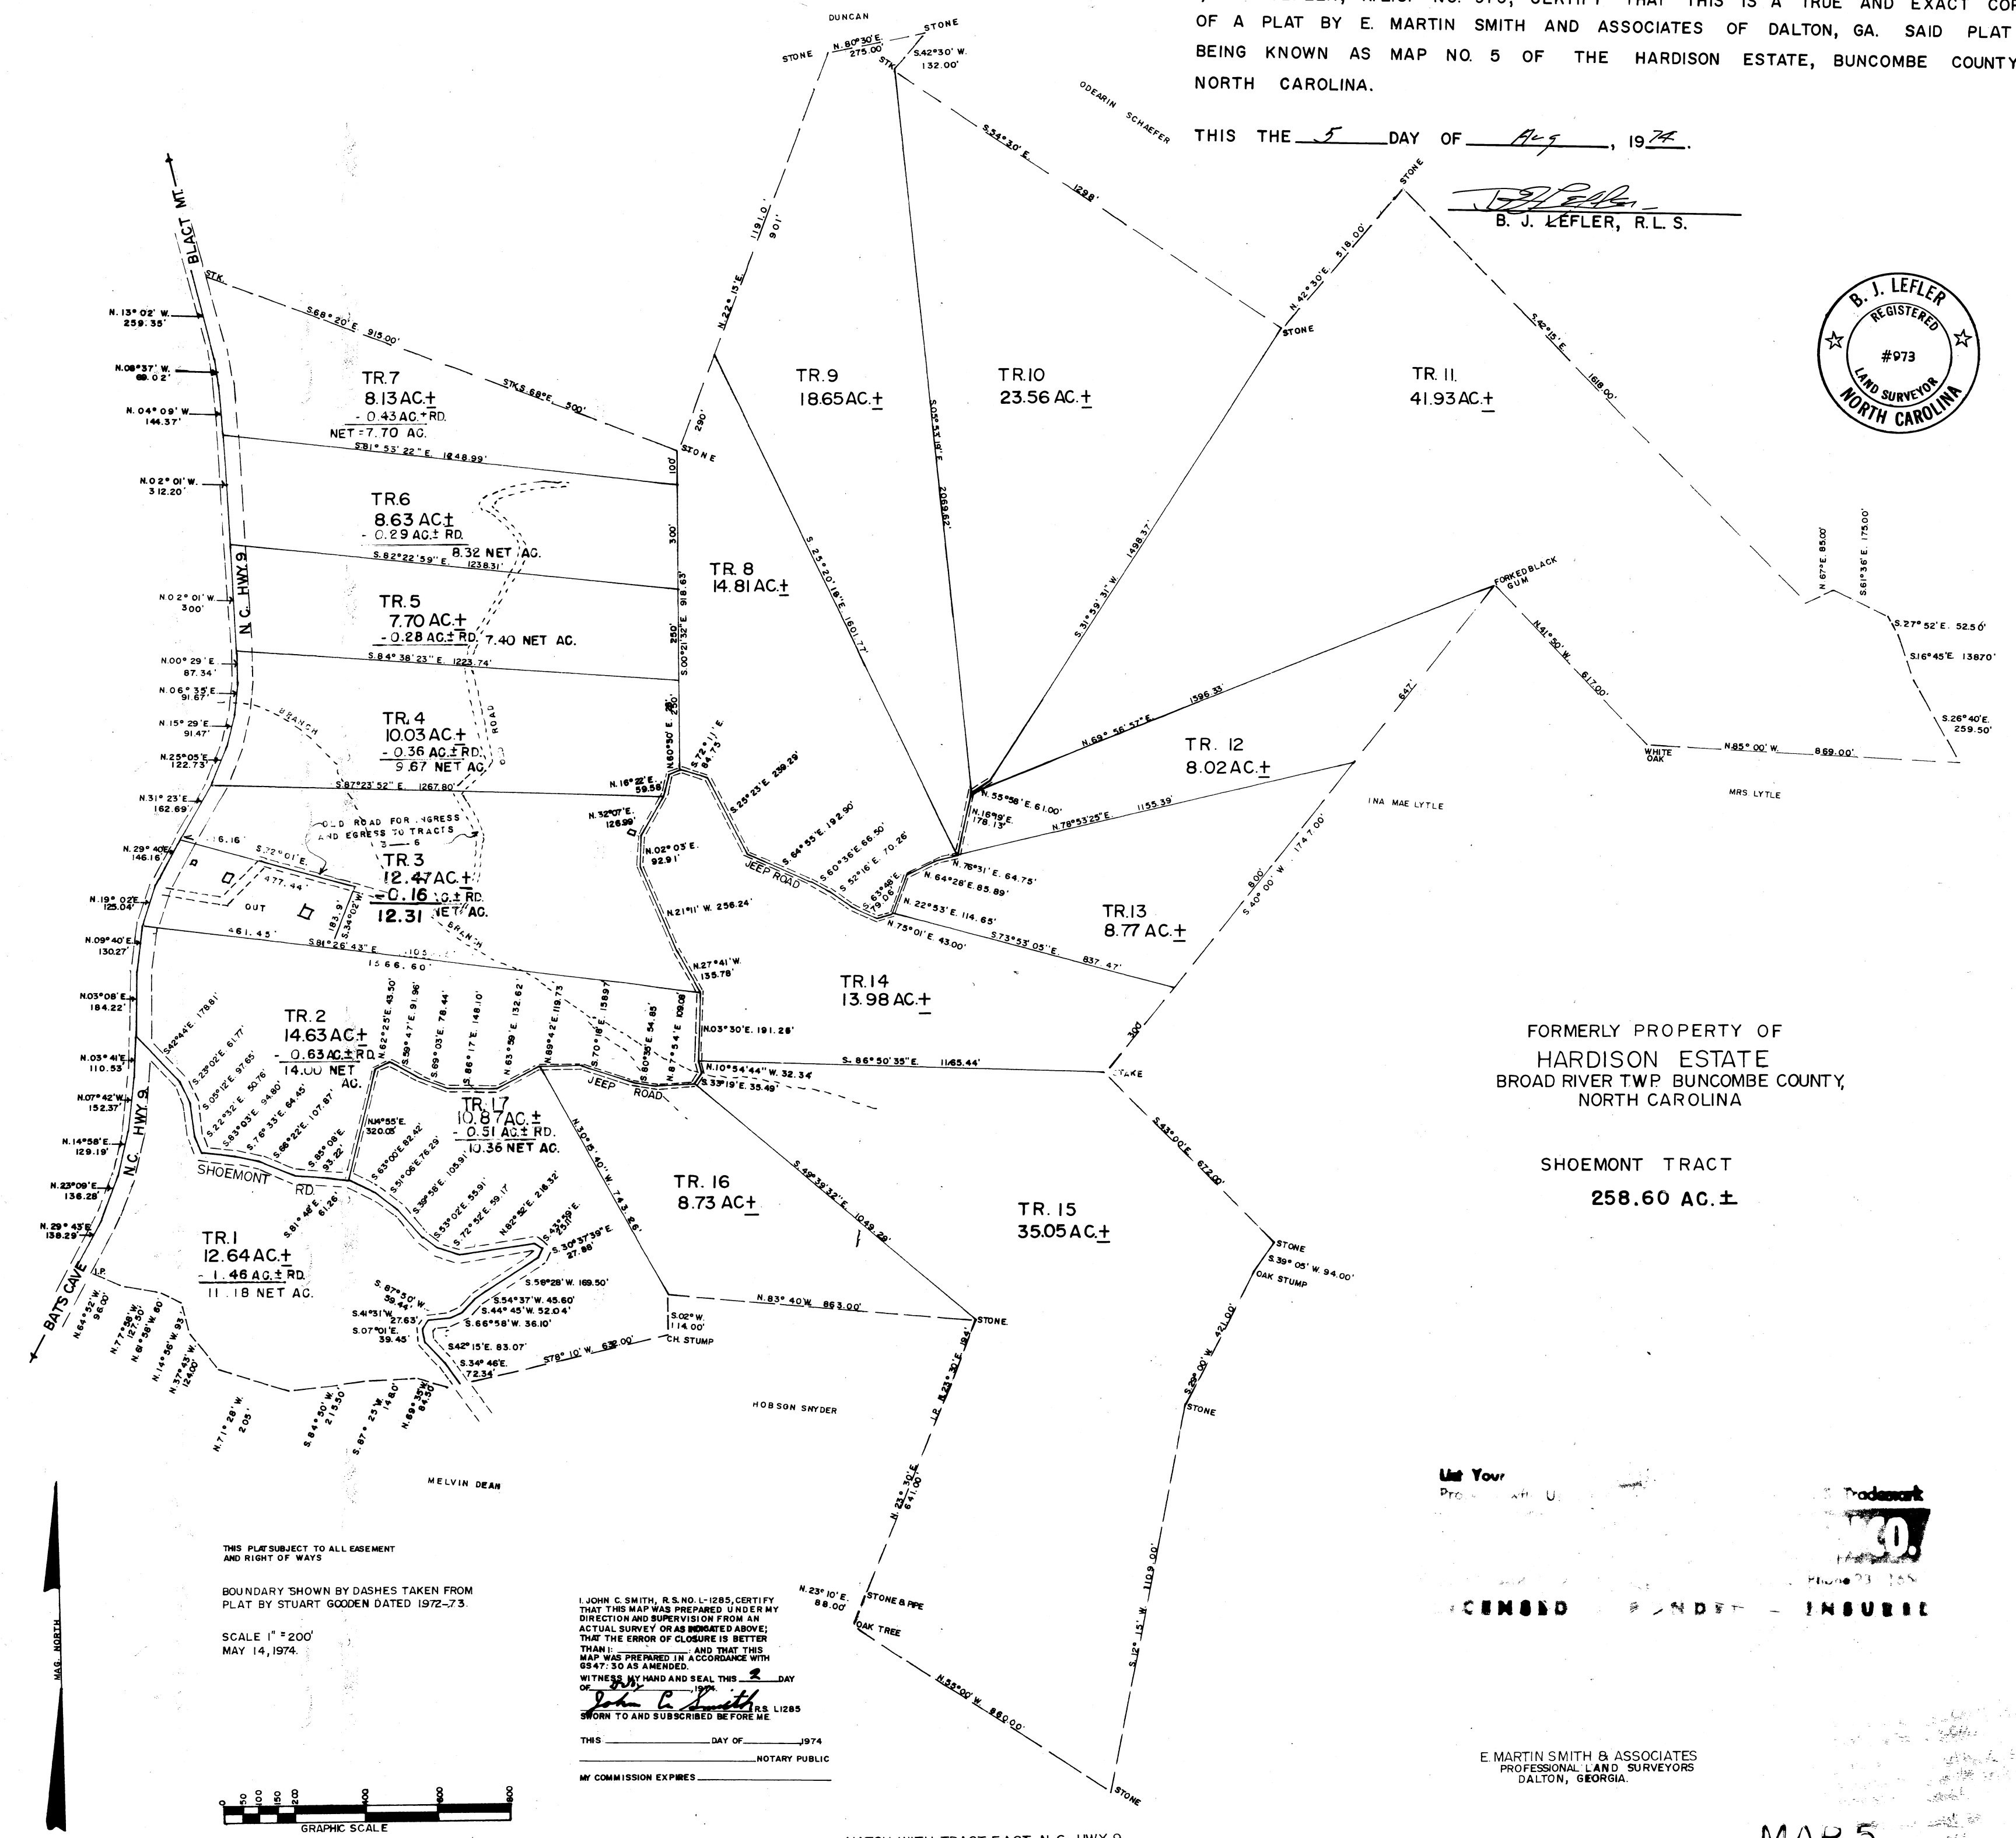

FORMERLY PROPERTY OF
HARDISON ESTATE
BROAD RIVER TWP. BUNCOMBE COUNTY,
NORTH CAROLINA


SHOEMONT TRACT
258.60 AC. ±

I, JOHN C. SMITH, R.S. NO. 11285, CERTIFY THAT THIS MAP WAS PREPARED UNDER MY DIRECTION AND SUPERVISION FROM AN ACTUAL SURVEY OR AS INDICATED ABOVE; THAT THE ERROR OF CLOSURE IS BETTER THAN 1/1000 OF THE PERIMETER; THAT THIS MAP WAS PREPARED IN ACCORDANCE WITH G.S. 42-17 AND THAT THIS MAP WAS SUBMITTED TO AND APPROVED BY THE COMMISSIONER OF REVENUE, N.C. DEPT. OF REVENUE, DIVISION OF LANDS AND WATERS, ON 2 DAY OF Aug, 1974.
THIS 5 DAY OF Aug, 1974
NOTARY PUBLIC
MY COMMISSION EXPIRES _____

Let Your
PROFESSIONAL LAND SURVEYORS
INSURE
E. MARTIN SMITH & ASSOCIATES
PROFESSIONAL LAND SURVEYORS
DALTON, GEORGIA

MAP 5

STATE OF NORTH CAROLINA
COUNTY OF BUNCOMBE
The foregoing certificate of Charles B. Warren
a Notary Public of the State and County designated is
certified to be correct.
This 13 day of September, 1974.
WILLIAM E. DIGGES
Register of Deeds, Buncombe County
By: Shelby F. Wadley Deputy
Filed for registration on the 13 day of
September, 1974 at 2:22 PM.
WILLIAM E. DIGGES
Register of Deeds, Buncombe County
By: Shelby F. Wadley Deputy

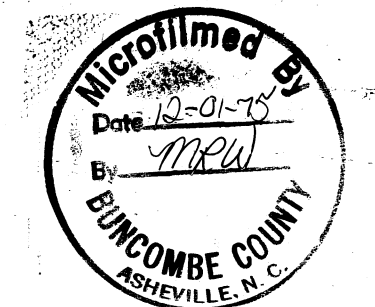

STATE OF NORTH CAROLINA
COUNTY OF BUNCOMBE
I, Charles B. Warren, a Notary Public of
said State and County, do hereby certify that
B. J. Lefler personally appeared
before me this day and acknowledged the due execution
of the foregoing instrument.
Witness my hand and Notarial Seal this the 13 day
of September, 1974.
Charles B. Warren
NOTARY PUBLIC
MY COMMISSION EXPIRES
5-6-77

