


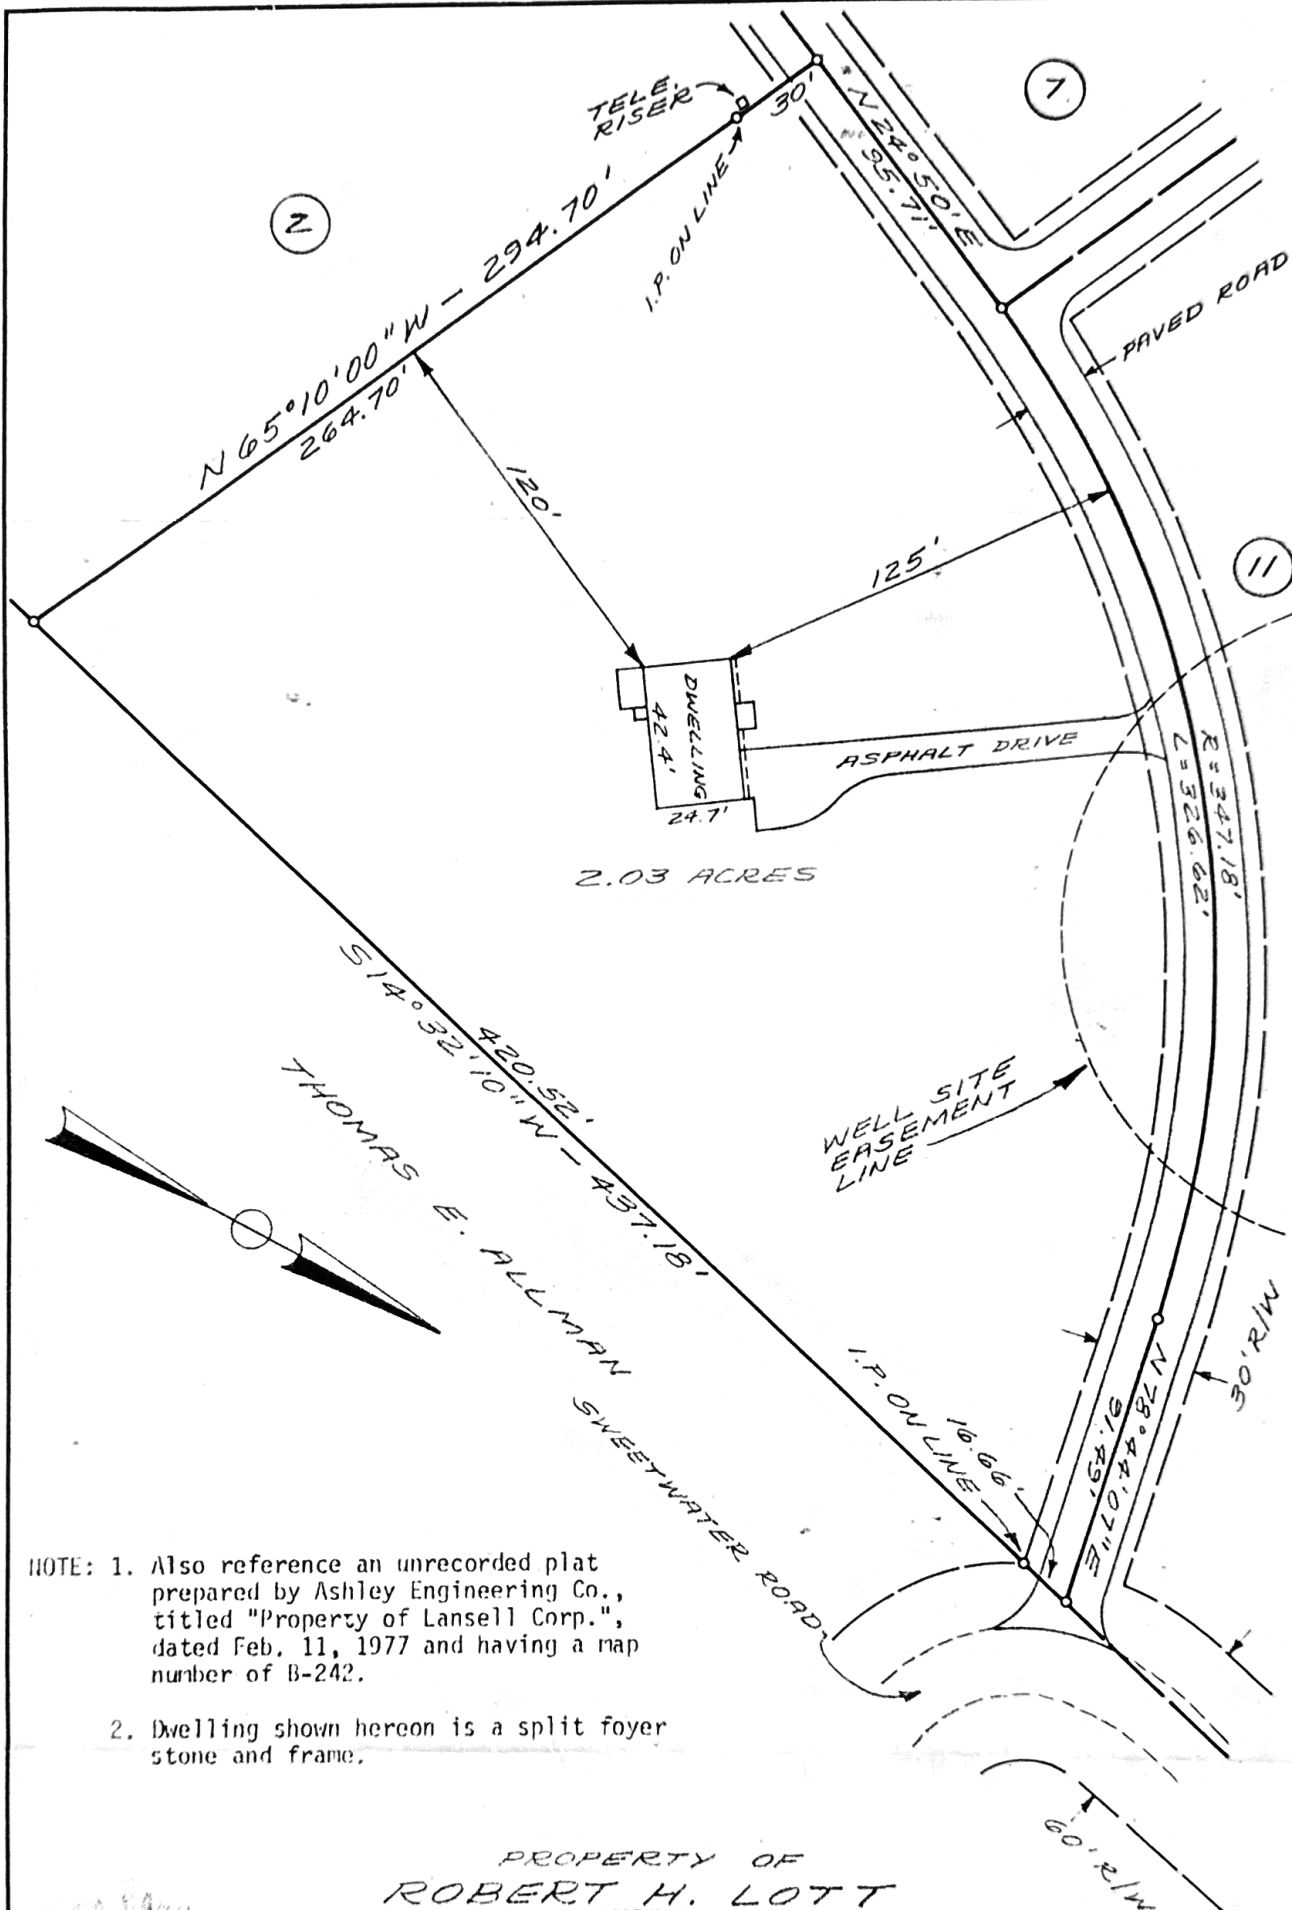

NOTE: 1. Also reference an unrecorded plat prepared by Ashley Engineering Co., titled "Property of Lansell Corp.", dated Feb. 11, 1977 and having a map number of B-242.

2. Dwelling shown hereon is a split foyer stone and frame.

PROPERTY OF
ROBERT H. LOTT
 LOT NO. 1, LANSELL CORP. PROPERTY
 MILLS RIVER TWP. - HENDERSON CO., N.C.
 RE: DEED BOOK PAGE
 50 0 50 100 150
 SCALE: 1" = 50' DATE: SEPT. 20, 1979
ASHLEY ENGINEERING COMPANY
 25 HERITAGE DRIVE — P.O. BOX 6536
 ASHEVILLE, N. C.

Kenneth T. Mills

MAP NO.