



I HEREBY CERTIFY THAT THE SUBDIVISION PLAT SHOWN HEREON HAS BEEN FOUND TO COMPLY WITH THE SUBDIVISION REGULATIONS FOR DAVIDSON COUNTY, NORTH CAROLINA, AND THAT SUCH PLAT HAS BEEN APPROVED ACCORDING TO THE PROCEDURES SET FORTH IN SAID REGULATIONS.
 DAVIDSON COUNTY PLANNING BOARD
 DATE 3-24-04





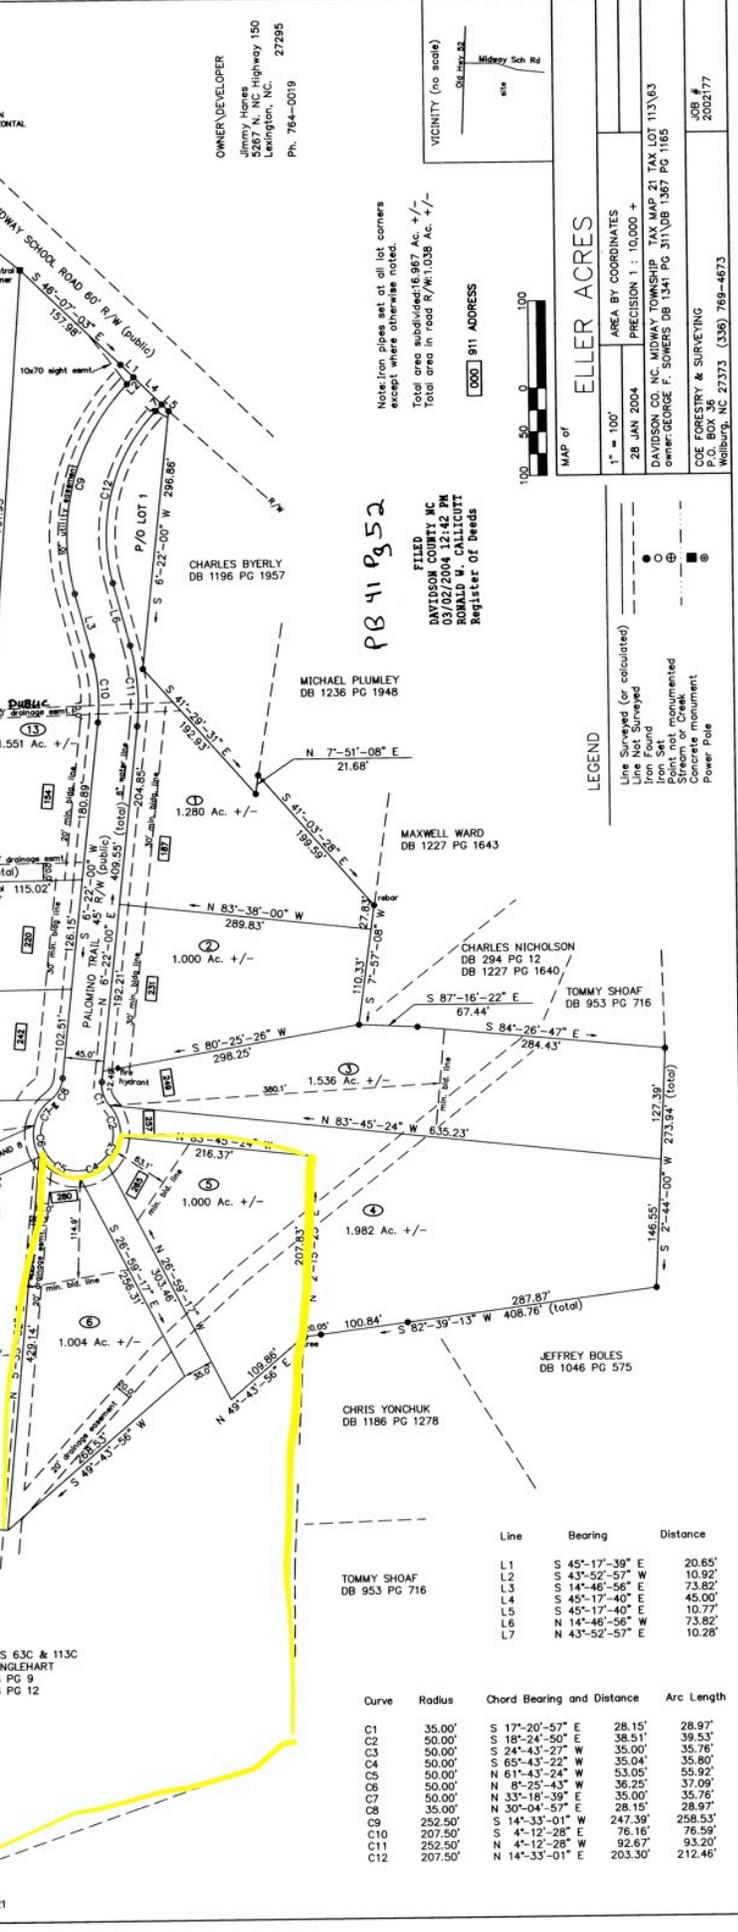

OWNER/DEVELOPER
 Jimmy Hanes
 Lexington, N.C. 27295
 Ph. 764-0019

DAVIDSON COUNTY NC

DAVIDSON COUNTY TAX MAP 21 TAX LOT 113/63
 OWNER: GEORGE F. SOWERS DB 1941 PG 311/DB 1367 PG 1165

COE FORESTRY & SURVEYING
 P.O. BOX 36
 Wallburg, NC 27373 (336) 769-4673