

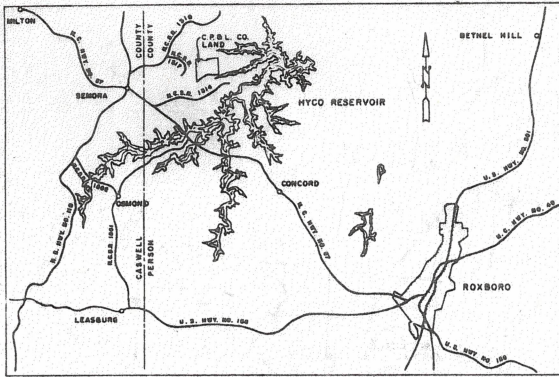


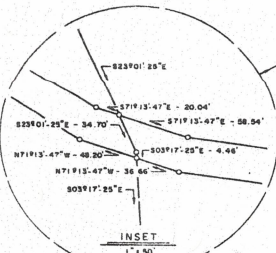

VICINITY MAP
NOT TO SCALE

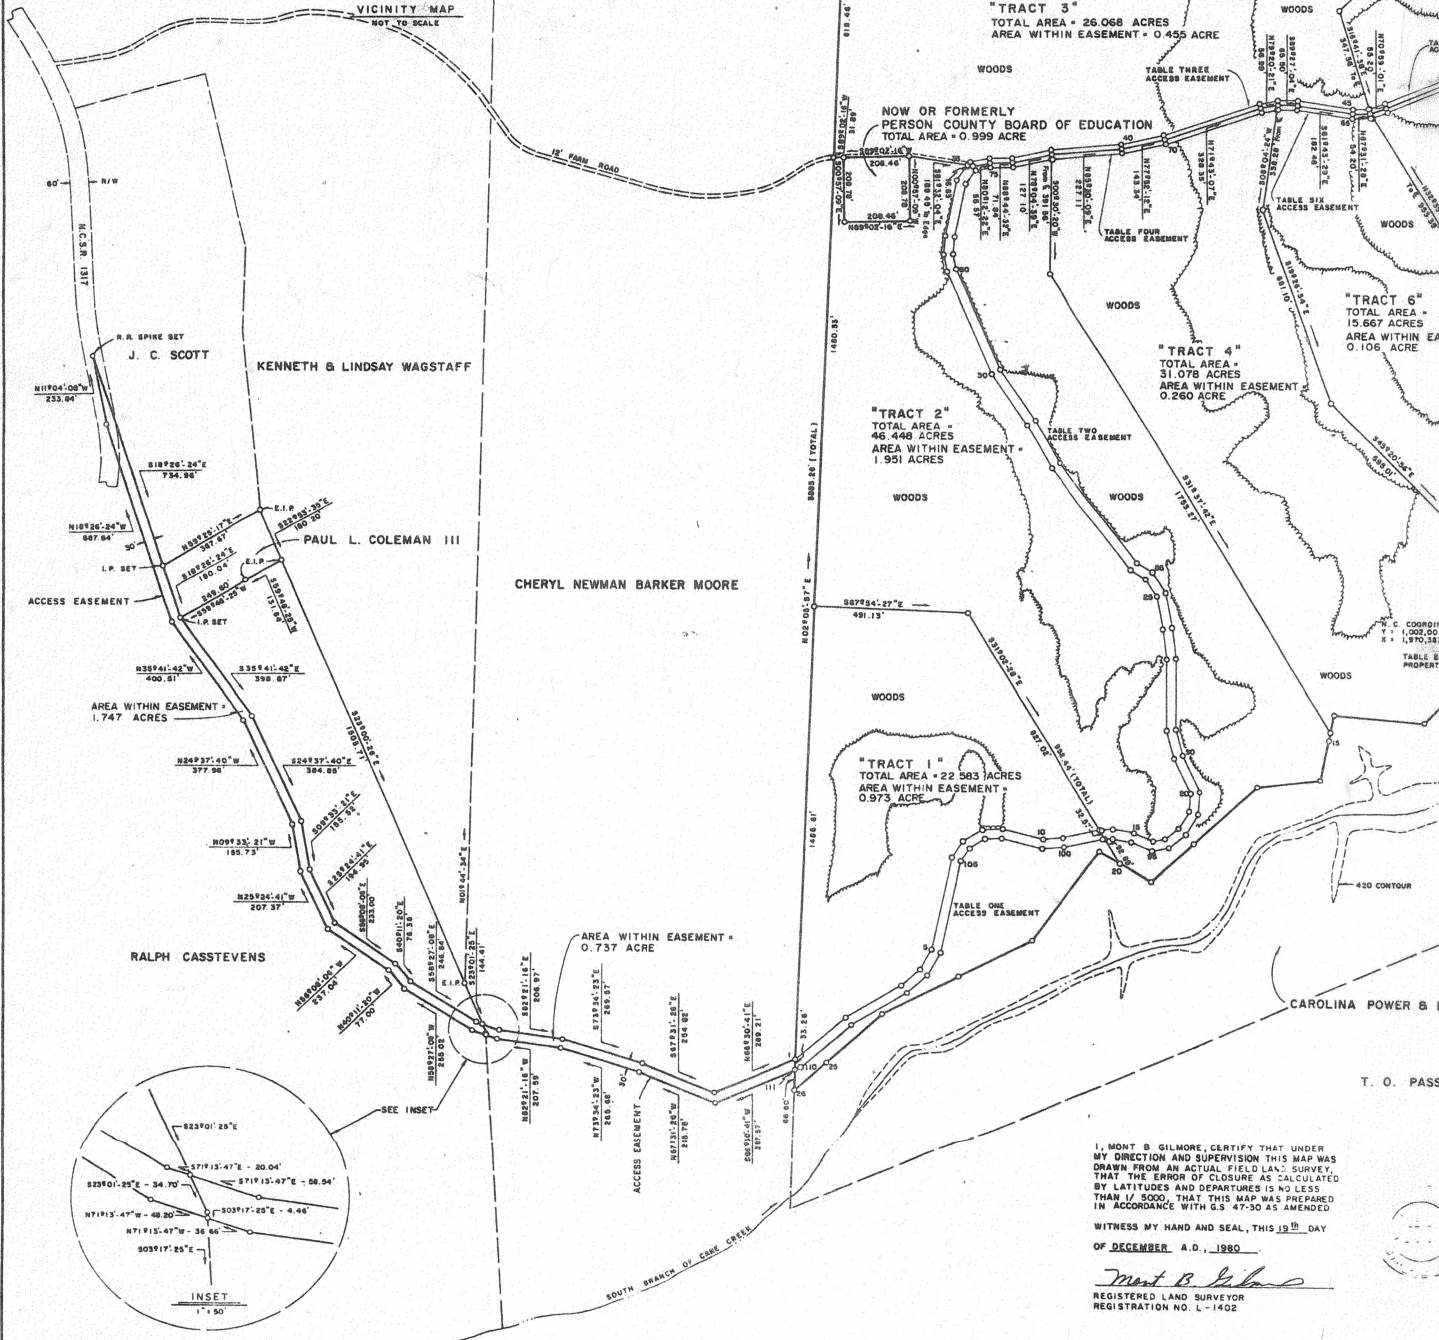

NOTE
ALL COURSES SHOWN ARE BASED ON THE NORTH
CAROLINA STATE PLANE COORDINATE SYSTEM.
ALL PROPERTY CORNERS WITHIN TABLE ONE
ARE IRON PINS.


I, MONT B. GILMORE, CERTIFY THAT UNDER
MY DIRECTION AND SUPERVISION THIS MAP WAS
DRAWN FROM AN ACTUAL FIELD SURVEY.
THAT THE ERROR OF CLOSURE AS CALCULATED
BY LATITUDES AND DEPARTURES IS NO LESS
THAN 1/5000, THAT THIS MAP WAS PREPARED
IN ACCORDANCE WITH G.S. 47-30 AS AMENDED

WITNESS MY HAND AND SEAL, THIS 19TH DAY
OF DECEMBER, A.D., 1980

Mont B. Gilmore
REGISTERED LAND SURVEYOR
REGISTRATION NO. L-1402

SWORN TO AND SUBSCRIBED BEFORE ME THIS
19TH DAY OF DECEMBER, A.D., 1980

Ruby W. Coleman
NOTARY PUBLIC

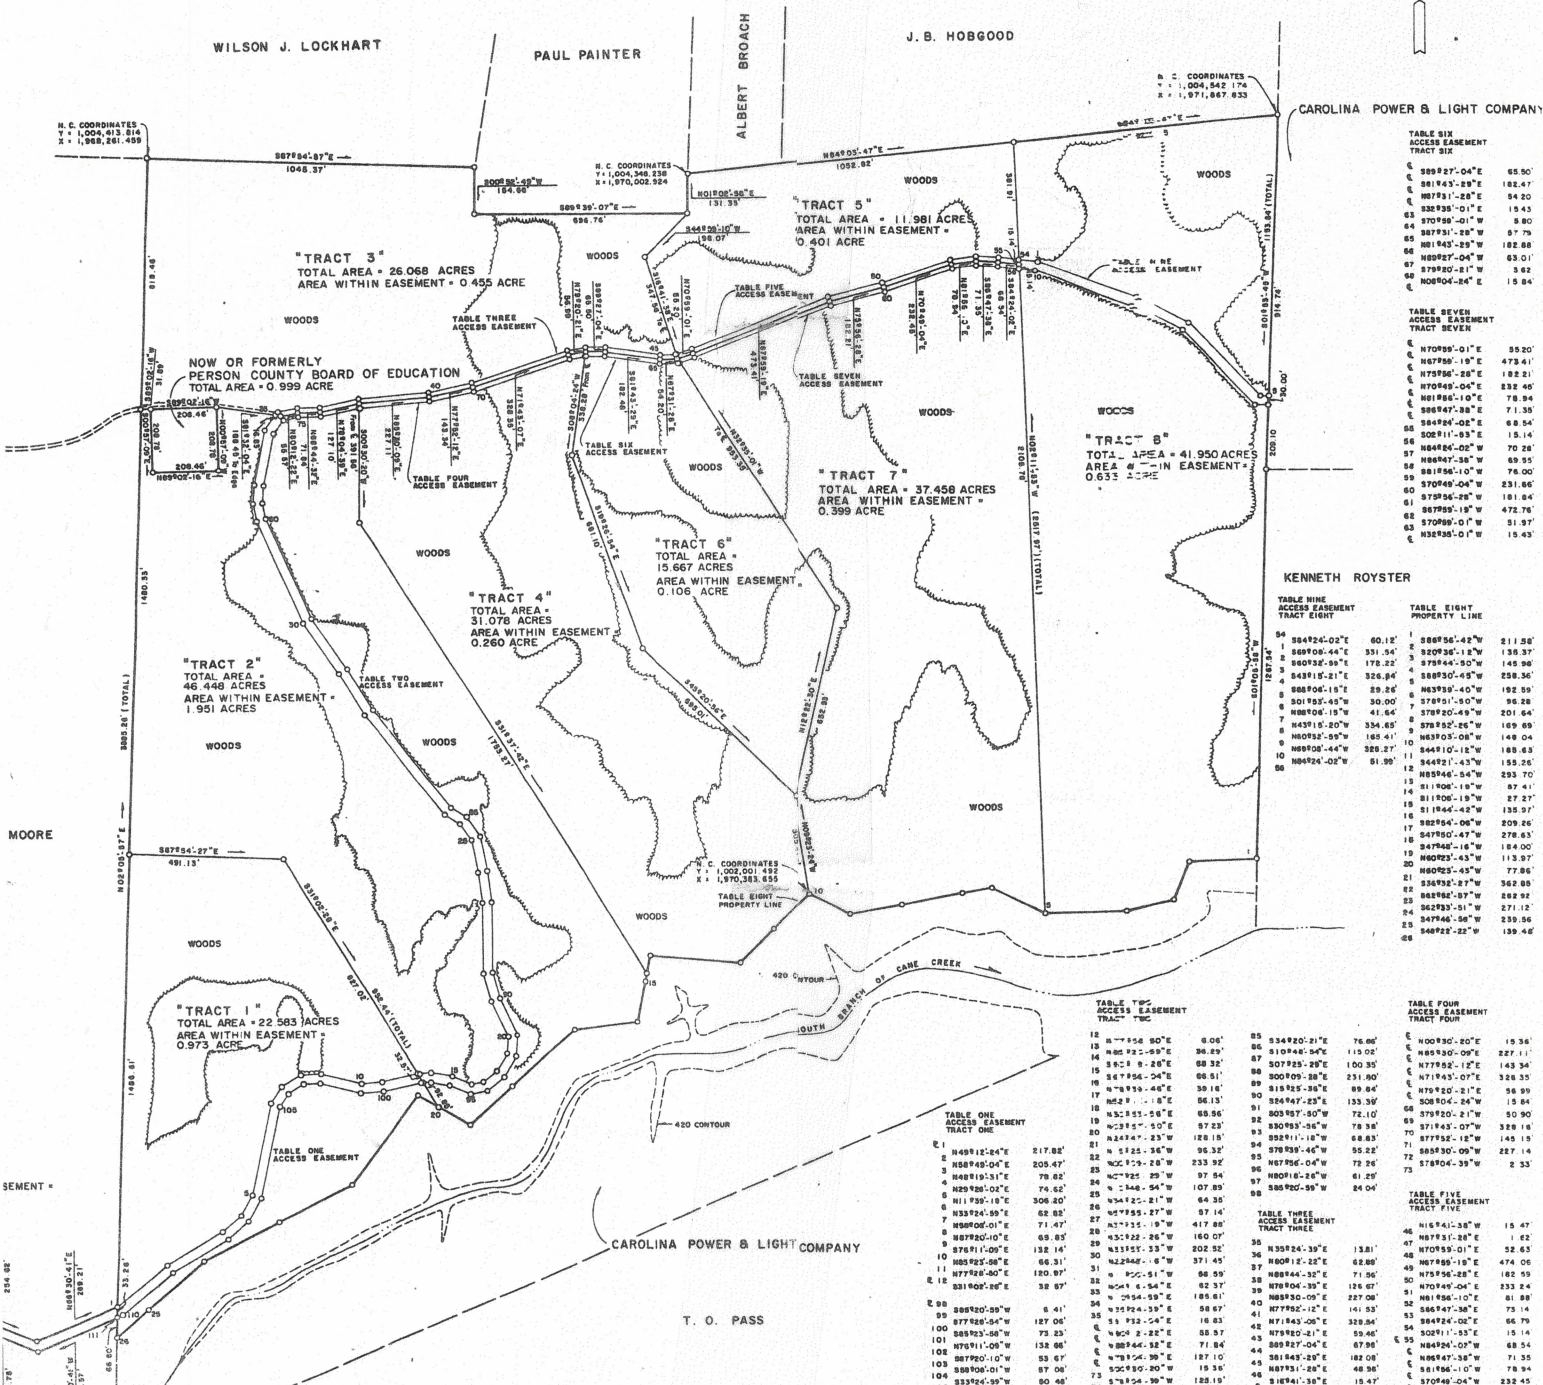

I, MONT B. GILMORE, CERTIFY THAT UNDER MY DIRECTION AND SUPERVISION THIS MAP WAS DRAWN FROM AN ACTUAL FIELD SURVEY, THAT THE ERROR OF CLOSURE AS CALCULATED BY LATITUDES AND DEPARTURES IS NO LESS THAN 1/5000, THAT THIS MAP WAS PREPARED IN ACCORDANCE WITH G.S. 47-30 AS AMENDED.

WITNESS MY HAND AND SEAL, THIS 19th DAY OF DECEMBER, A.D., 1980.

Mont B. Gilmore
REGISTERED LAND SURVEYOR
REGISTRATION NO. L-1402

SWORN TO AND SUBSCRIBED BEFORE ME THIS 19th DAY OF DECEMBER, A.D., 1980.

Robert W. Coleman
NOTARY PUBLIC
MY COMMISSION EXPIRES 3/18/81

APPROVED BY *Arthur W. Daniel*

PROPERTY OF
CAROLINA POWER & LIGHT COMPANY
HYCO LAND - PORTION OF
"L. P. STIGALL TRACT"
PERSON COUNTY
NORTH CAROLINA

SCALE 1" = 200' APRIL 1980

SURVEY BY
MOORE, GARDNER & ASSOCIATES, INC.
ASHEBORO, NORTH CAROLINA

DWG NO. L-F-63