


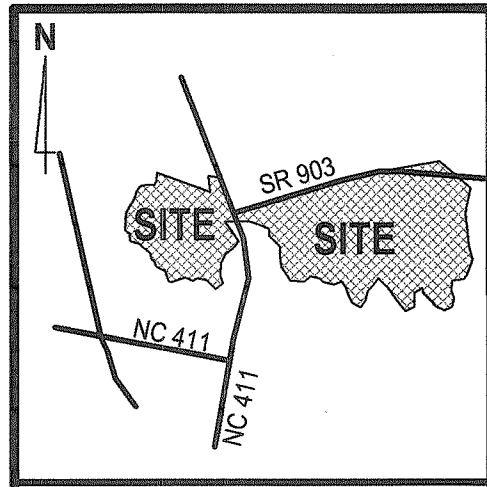

VICINITY MAP
(NOT TO SCALE)

NOTES:
1. DEED REFERENCES: DB 945 PG 777, DB 906 PG 401, DB 1019 PG 695
2. All lines are shown as surveyed by me on date of survey unless otherwise noted.
3. This is a survey of an existing tract of land dividing said tract into 10 acres or more tracts.

WITH THE WESTERN BANK OF RIVER

From	To	Bearing	Distance
104	273	N 37°15'43" E	100.00'
273	274	N 11°37'54" E	89.58'
274	276	N 16°38'52" E	180.68'
276	277	N 42°52'11" E	114.78'
277	278	N 51°49'10" E	113.05'
278	279	N 60°49'03" E	88.98'


LEGEND:
EIP EXISTING IRON PIPE
EIS EXISTING IRON STAKE
ISS IRON STAKE SET
ECM EXISTING CONCRETE MONUMENT
CMS CONCRETE MONUMENT SET
ERR EXISTING RAILROAD SPIKE
EPK EXISTING P. K. NAIL
EMN EXISTING MAG. NAIL
EIA EXISTING IRON AXLE
PKS PK NAIL SET
MNS MAG NAIL SET
C CENTER LINE
R/W RIGHT OF WAY
CP COMPUTED POINT
EN EXISTING NAIL
ENC EXISTING NAIL AND CAP

SURVEYORS DECLARATION TO WHOM IT MAY CONCERN
THIS MAP IS A CORRECT REPRESENTATION OF THE LAND SURVEYED AND PLATTED, BUT A NORTH CAROLINA LICENSED ATTORNEY AT LAW SHOULD BE CONSULTED CONCERNING CORRECT OWNERSHIP, WIDTHS AND LOCATIONS OF EASEMENTS, RIGHT OF WAYS, ANY CEMETERIES NOT SHOWN ON RECORDED MAPS OR DEEDS MADE AVAILABLE TO THE SURVEYOR BY THE PRESENT OWNER AT THE TIME OF THIS SURVEY, AND OTHER TITLE QUESTIONS REVEALED BY A TITLE EXAMINATION. IT IS THE RESPONSIBILITY OF THE PRESENT OWNER OR FUTURE OWNER OF THE PROPERTY SHOWN HEREON, TO CHECK FOR ANY WETLANDS, HIGHWATER TABLES OR OTHER WATER CONDITIONS WHICH MAY CAUSE A PORTION OF THIS PROPERTY TO BE UNUSABLE FOR CERTAIN USES. NO RESPONSIBILITY OF ANY NATURE IS ASSUMED BY THE SURVEYOR FOR ANY CONDITIONS WHICH MAY PRESENTLY EXIST BUT ARE UNKNOWN SUCH AS TOXIC OR HAZARDOUS WASTE MATERIALS, CEMETERIES, ETC.
This survey is located in such portion of a county or municipality that is regulated as to an ordinance that regulates parcels of land.
M. Shelton Bordeaux
Professional Land Surveyor
Date *9/10/08*

GRAPHIC SCALE 1" = 300'
A SURVEY FOR
BREWSTER FAMILY
LOCATED IN TAYLORS BRIDGE TOWNSHIP,
SAMPSON COUNTY, NORTH CAROLINA

I, M. Shelton Bordeaux, certify that this map was drawn under my supervision from an actual survey made under my supervision that deeds used for this survey are shown by Book and Page number in note number one on this map, that the boundaries not surveyed are clearly indicated as shown by Book and Page number in note number two on this map that the ratio of precision as calculated is 1 : 10,000+, that this map was made in accordance with G.S. 47-30 as amended. Witness my original signature, registration number and seal this 12 day of Sept. 2008.

Surveyor
L-2947
Professional Registration Number
State of North Carolina
County of Sampson
I, Cindy Gottle, Review Officer of Sampson County, certify that the map or plat to which this certification is affixed meets all statutory requirements for recording.
by g. j. g.
Review Officer

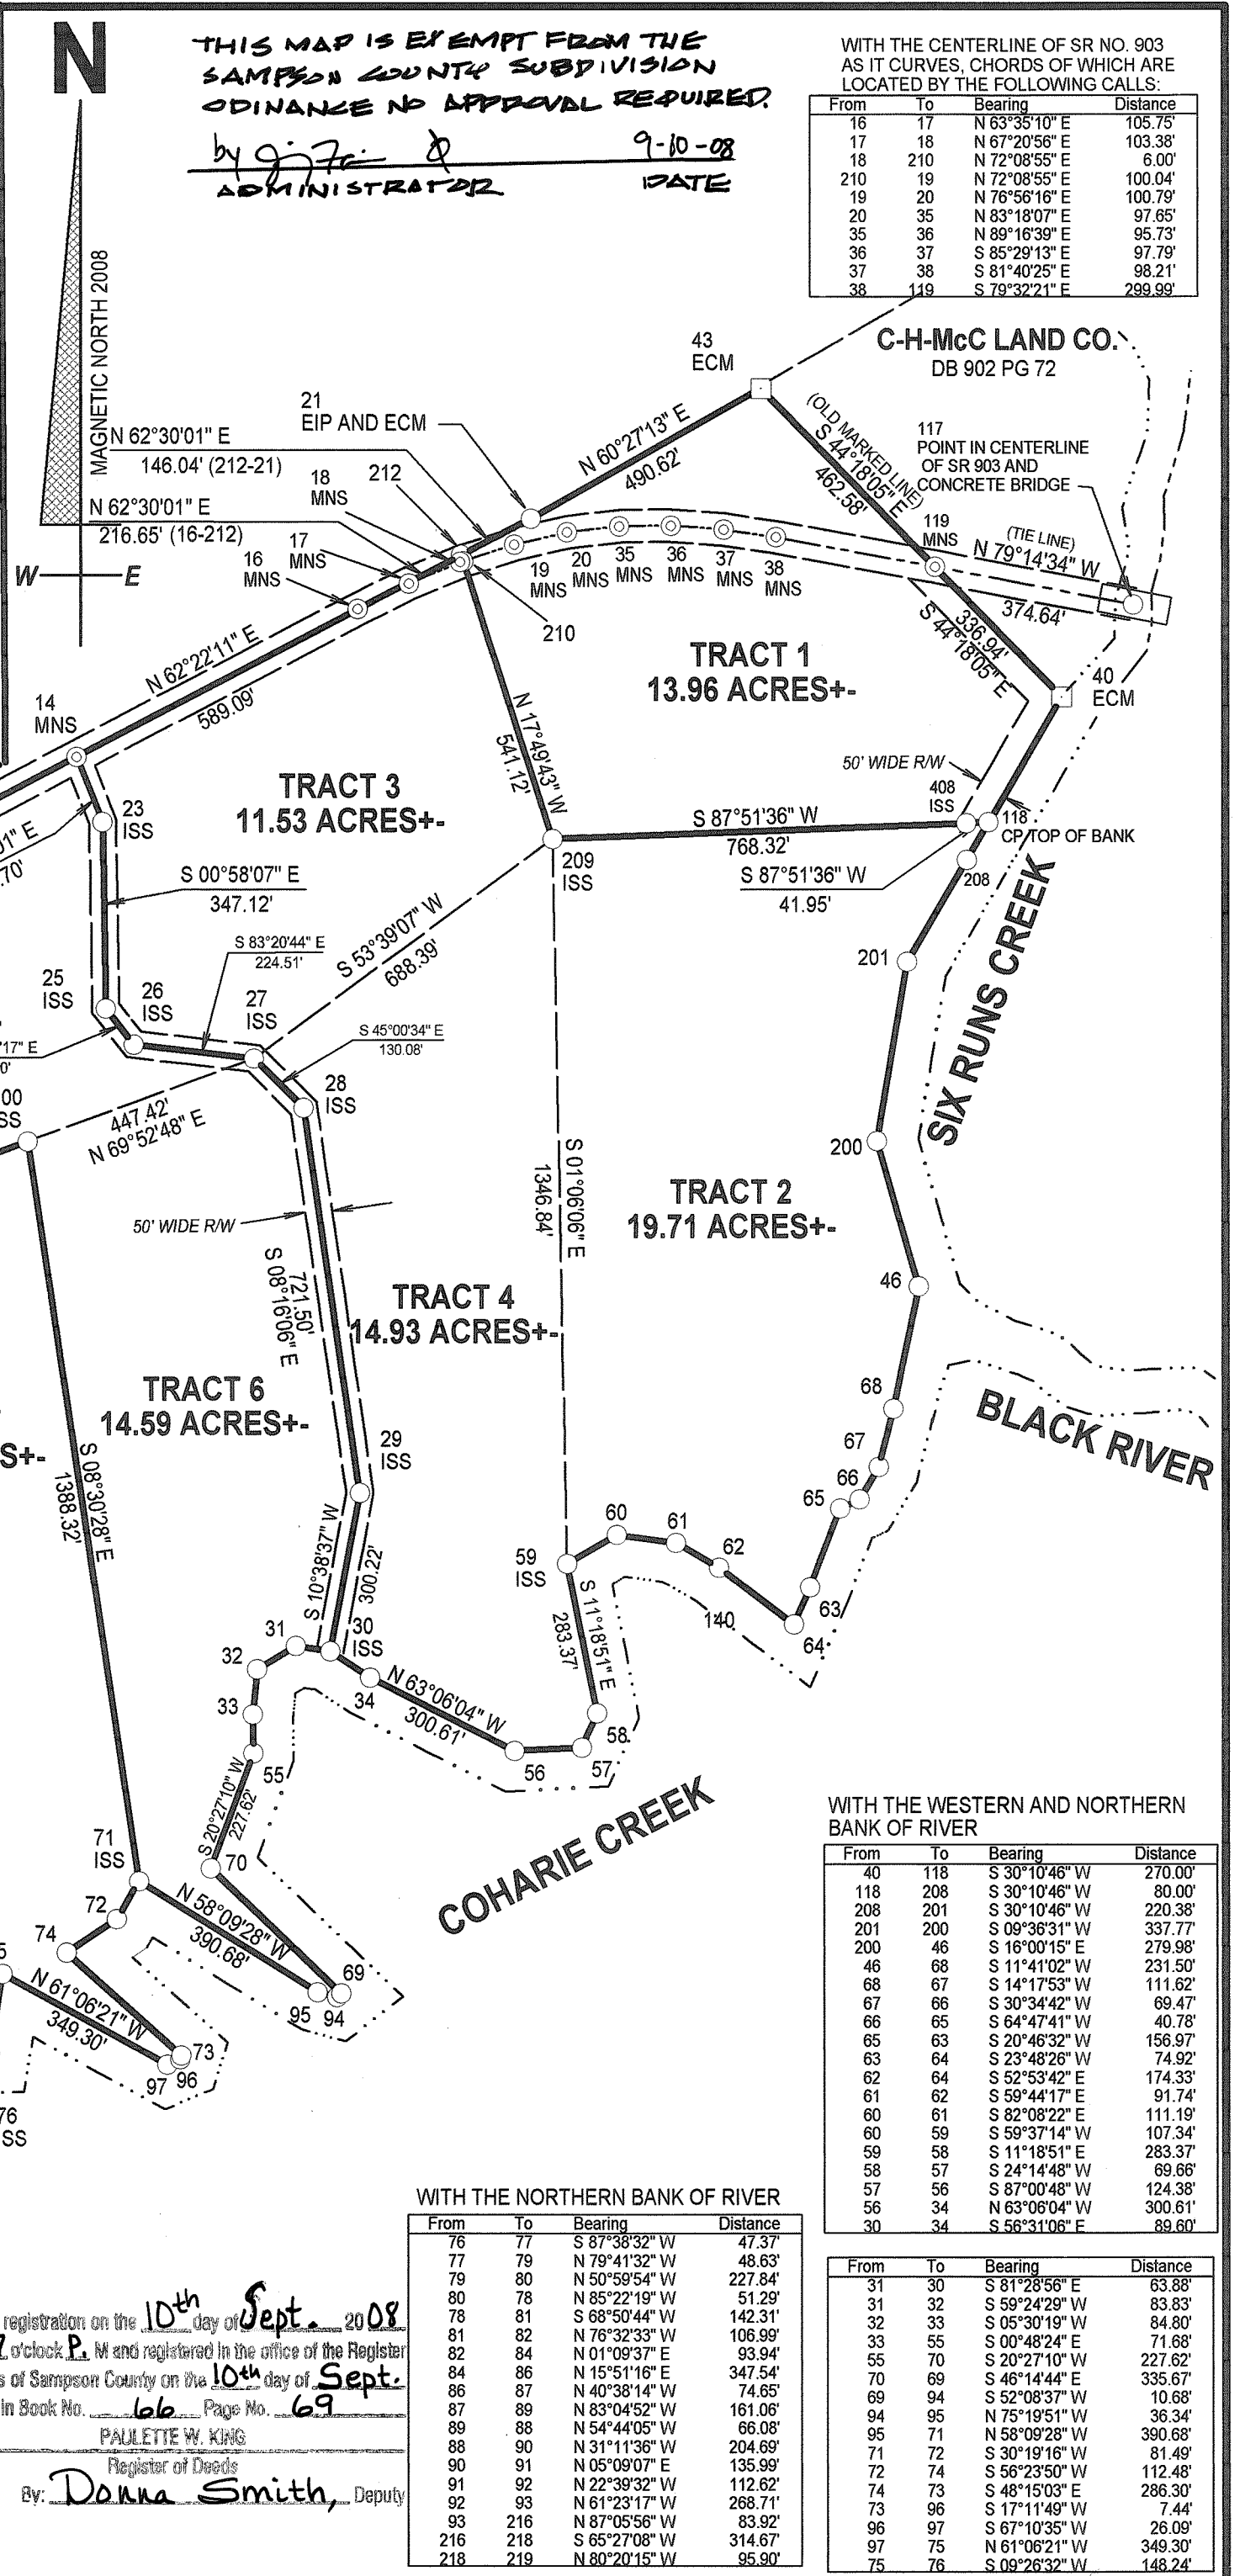

M. SHELTON BORDEAUX
SURVEYING
M. SHELTON BORDEAUX, PLS L-2947
4241 NC210 EAST
HARRELLS, N.C. 28444
DATE OF SURVEY
8-12-2008
FILE: 0891_PCS
DRAWN BY
M. SHELTON BORDEAUX

CEMETERY BOUNDARIES AS FOLLOWS:

From	To	Bearing	Distance
396	404	N 75°11'39" E	4.44'
404	394	N 75°11'39" W	25.00'
394	395	S 14°48'21" E	56.89'
395	407	S 14°48'21" E	11.75'
407	403	S 74°12'04" W	29.44'
403	396	N 14°48'21" W	69.15'

WITH THE NORTHERN AND WESTERN BANK OF RIVER

From	To	Bearing	Distance
105	248	N 73°02'59" W	75.00'
248	249	N 42°57'23" W	50.83'
249	251	N 12°24'05" W	33.55'
251	252	N 18°40'08" W	132.63'
252	253	N 43°05'38" W	60.30'
253	260	S 86°40'50" W	224.91'
260	259	N 78°21'39" W	45.26'
259	258	N 52°02'04" W	68.07'
258	257	N 65°40'06" W	110.48'
257	256	N 76°54'02" W	74.99'
256	255	N 67°45'18" E	101.39'
255	254	N 31°33'01" E	83.54'
254	261	N 07°03'09" E	140.11'
261	262	N 24°13'43" W	121.45'
262	264	N 12°45'38" W	119.77'
264	263	N 16°08'52" E	60.21'
263	265	N 48°04'14" E	220.70'
265	266	N 67°45'18" E	85.95'
266	267	N 08°38'01" W	59.51'
267	268	N 45°24'17" W	178.23'
268	269	N 23°00'16" W	158.88'
269	270	N 60°45'03" W	155.42'
270	271	N 09°53'54" W	115.46'
271	272	N 31°26'37" E	84.71'
272	104	N 37°15'43" E	95.48'

WITH THE NORTHERN BANK OF RIVER

From	To	Bearing	Distance
219	221	N 83°27'43" W	162.80'
221	222	S 64°55'21" W	106.71'
222	223	S 31°15'50" W	59.63'
223	224	S 04°05'44" E	155.77'
224	225	S 17°02'19" E	241.21'
225	226	S 13°57'00" E	169.28'
226	227	S 34°35'47" E	36.29'
227	228	S 51°21'49" W	142.02'
228	231	S 67°37'33" W	473.44'
231	233	S 53°42'56" W	309.36'
233	236	S 34°37'16" W	110.46'
236	234	S 18°47'08" W	105.74'
234	237	S 01°48'44" W	117.16'
237	238	S 08°46'45" E	109.84'
238	239	S 38°03'28" W	112.95'
239	241	S 63°53'58" W	88.58'
241	242	N 87°52'39" W	64.88'
242	243	N 50°30'03" W	79.90'
243	245	N 23°13'34" W	144.38'
245	246	N 47°37'01" W	126.74'
246	105	N 73°02'59" W	94.80'

WITH THE NORTHERN BANK OF RIVER

From	To	Bearing	Distance
76	77	S 87°38'32" W	47.37'
77	79	N 79°41'32" W	48.63'
79	80	N 50°58'54" W	227.84'
80	78	N 85°22'19" W	51.29'
78	81	S 68°50'44" W	142.31'
81	82	N 76°32'33" W	106.99'
82	84	N 01°09'37" E	93.94'
84	86	N 15°51'16" E	347.54'
86	87	N 40°38'14" W	74.65'
87	89	N 83°04'52" W	161.06'
89	88	N 54°44'05" W	66.08'
88	90	N 31°11'36" E	204.69'
90	91	N 05°09'07" E	135.99'
91	92	N 22°39'32" W	112.62'
92	93	N 61°23'17" W	268.71'
93	216	N 87°05'56" W	83.92'
216	218	S 65°27'08" W	314.67'
218	219	N 80°20'15" W	95.90'

Filed for registration on the 10th day of Sept. 2008
at 3:27 o'clock P. M. and registered in the office of the Register
of Deeds of Sampson County on the 10th day of Sept.
2008 in Book No. 66 Page No. 69
PAULETTE W. KING
Register of Deeds
By: Donna Smith, Deputy

THIS MAP IS EXEMPT FROM THE
SAMPSON COUNTY SUBDIVISION
ORDINANCE NO APPROVAL REQUIRED
by g. j. g. 9-10-08
ADMINISTRATOR DATE

WITH THE CENTERLINE OF SR NO. 903
AS IT CURVES, CHORDS OF WHICH ARE
LOCATED BY THE FOLLOWING CALLS:

From	To	Bearing	Distance
16	17	N 63°35'10" E	105.75'
17	18	N 67°20'56" E	103.38'
18	210	N 72°08'55" E	6.00'
210	19	N 72°08'55" E	100.04'
19	20	N 76°56'16" E	100.79'
20	35	N 83°18'07" E	97.65'
35	36	N 89°16'39" E	95.73'
36	37	S 85°29'13" E	97.79'
37	38	S 81°40'25" E	98.21'
38	119	S 79°32'21" E	289.95'

TRACT 1 13.96 ACRES+-
TRACT 2 19.71 ACRES+-
TRACT 3 11.53 ACRES+-
TRACT 4 14.93 ACRES+-
TRACT 5 11.36 ACRES+-
TRACT 6 14.59 ACRES+-
TRACT 7 14.84 ACRES+-
TRACT 8 15.56 ACRES+-
TRACT 9 12.02 ACRES+-
TRACT 10 11.40 ACRES+-
TRACT 11 16.31 ACRES+-
TRACT 12 12.17 ACRES+-
TRACT 13 15.50 ACRES+-
TRACT 14 15.65 ACRES+-
TRACT 15 15.06 ACRES+-

WITH THE WESTERN AND NORTHERN BANK OF RIVER

From	To	Bearing	Distance
40	118	S 30°10'46" W	270.00'
118	208	S 30°10'46" W	80.00'
208	201	S 30°10'46" W	220.38'
201	200	S 09°38'31" W	337.77'
200	46	S 16°00'15" E	279.98'
46	68	S 11°41'02" W	231.50'
68	67	S 14°17'53" W	111.62'
67	66	S 30°34'42" W	69.47'
66	65	S 64°47'41" W	40.78'
65	63	S 20°46'32" W	156.97'
63	64	S 23°48'29" W	74.92'
64	62	S 52°53'42" E	174.33'
62	61	S 59°44'17" E	91.74'
61	60	S 82°08'22" E	111.19'
60	59	S 59°37'14" W	107.34'
59	58	S 11°18'51" E	283.37'
58	57	S 24°14'48" W	69.69'
57	56	S 87°00'48" W	124.38'
56	34	N 63°06'04" W	300.61'
30	34	S 56°31'06" E	89.60'

WITH THE NORTHERN BANK OF RIVER

From	To	Bearing	Distance
31	30	S 81°28'56" E	63.88'
31	32	S 59°24'29" W	83.83'
32	33	S 05°30'19" W	84.80'
33	55	S 00°48'24" E	71.68'
55	70	S 20°27'10" W	227.62'
70	69	S 46°14'44" E	335.67'
69	94	S 52°08'37" W	10.68'
94	95	N 75°19'51" W	36.34'
95	71	N 58°08'28" W	390.68'
71	72	S 30°19'16" W	81.49'
72	74	S 56°23'50" W	112.48'
74	73	S 48°15'03" E	286.30'
73	96	S 17°11'49" W	7.44'
96	97	S 67°10'35" W	26.09'
97	75	S 61°06'21" W	349.30'
75	76	S 09°26'32" W	148.24'