


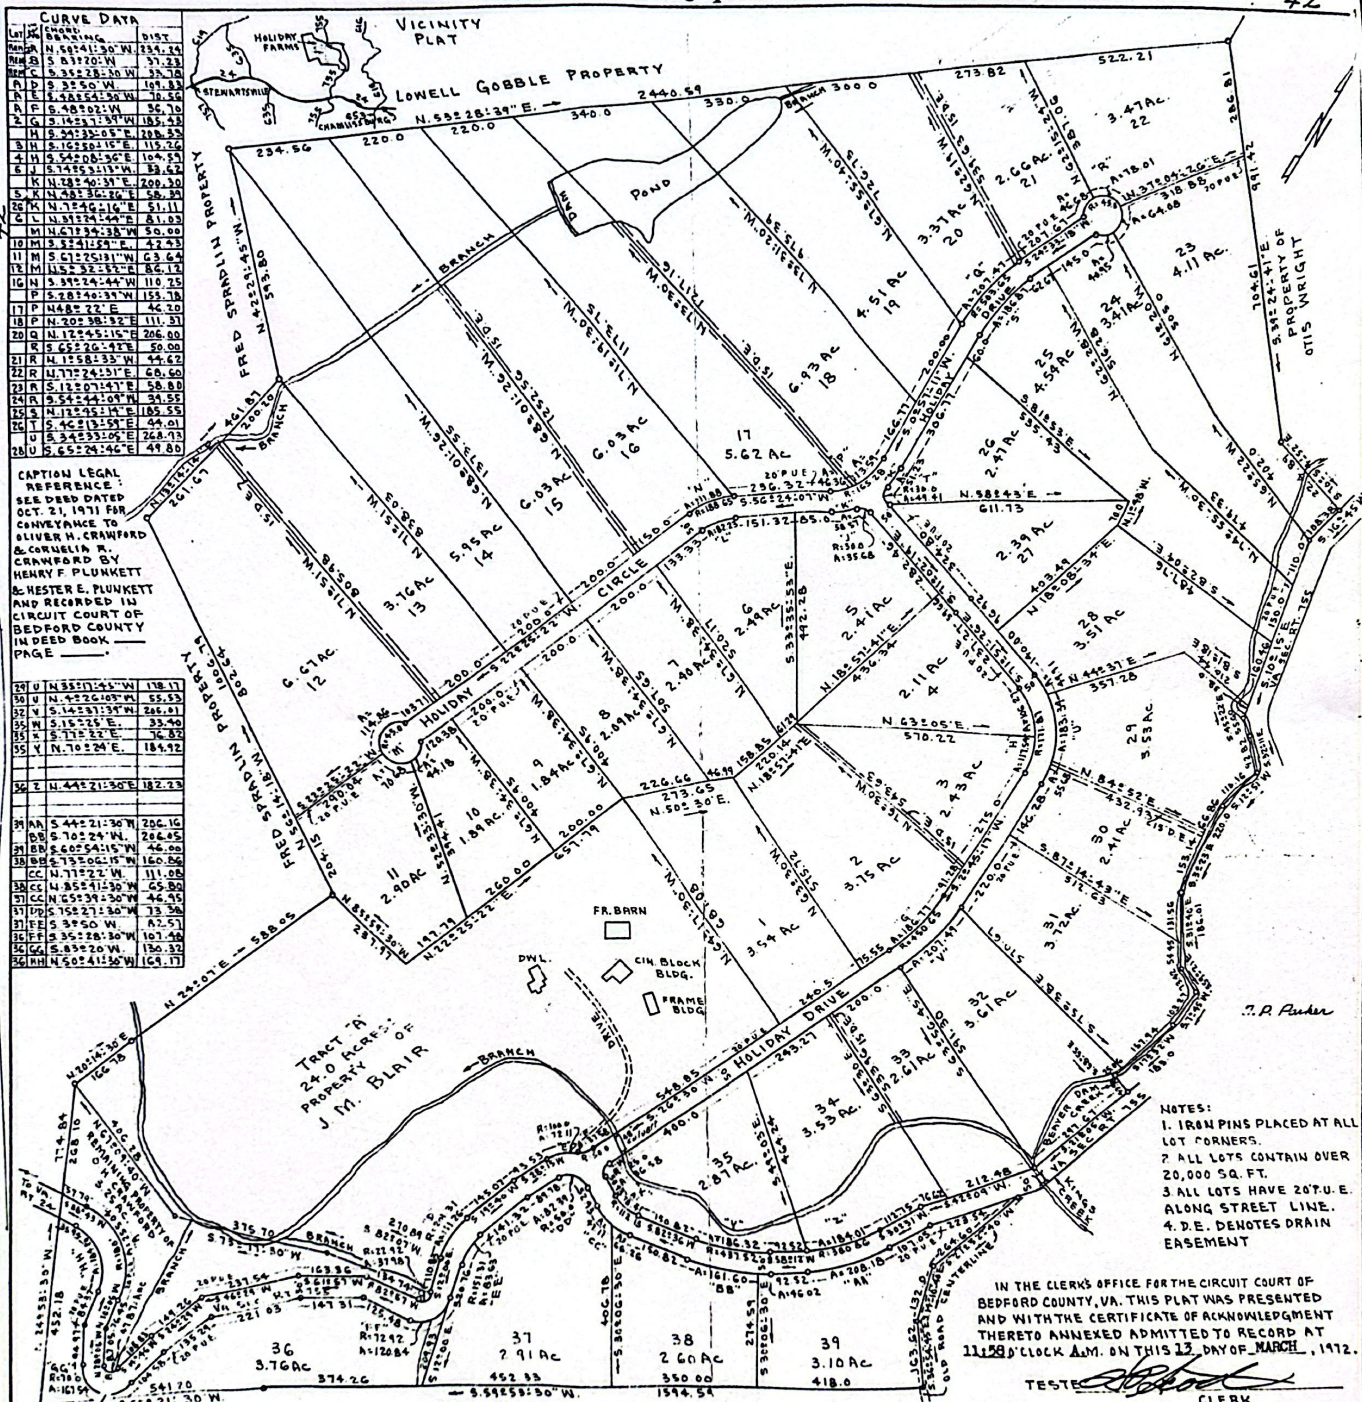

THE SUBDIVISION AS IT APPEARS ON THIS PLAT IS MINOR WITH THE FREE WILL AND CONSENT OF THE UNDERSIGNED OWNERS.

Oliver H. Crawford *Cornelia R. Crawford*
OLIVER H. CRAWFORD, OWNER CORNELIA R. CRAWFORD, OWNER
STATE OF VIRGINIA

I, JAMES T. PARKER, A NOTARY PUBLIC IN AND FOR THE AFORESAID STATE AND COUNTY DO HEREBY CERTIFY THAT OLIVER H. CRAWFORD & CORNELIA R. CRAWFORD WHOSE NAMES ARE SIGNED TO THE FOREGOING WRITING DATED JAN. 6, 1972 HAVE EACH PERSONALLY APPEARED BEFORE ME IN MY STATE AND COUNTY AFORESAID AND ACKNOWLEDGED THE SAME ON THIS 5 DAY OF JANUARY, 1972.

MY COMMISSION EXPIRES: DECEMBER 31, 1974

John T. Parker
NOTARY PUBLIC

NOTES:

1. NOTICE IS HEREBY GIVEN THAT THE STREETS AND STANDS IN THIS SUBDIVISION DO NOT MEET THE MINIMUM VIRGINIA HWY. DEPT. STANDARDS, SAID STREETS ARE NOT PUBLICLY MAINTAINED AND THEY WILL NOT QUALIFY FOR PUBLIC MAINTENANCE UNTIL ALL OF THE REQUIREMENTS OF APPENDIX A OF THE BEDFORD COUNTY SUBDIVISION ORDINANCE HAVE BEEN COMPLIED WITH.
2. BEFORE THE CONSTRUCTION OF ANY DWELLING CAN BEGIN, THE BEDFORD COUNTY HEALTH DEPT. SHALL BE CONSULTED TO INSURE THE PROPER LOCATION OF THE WATER SYSTEM AND SEWER SYSTEM IN RELATION TO THE LOCATION OF THE DWELLING.

APPROVED: *[Signature]*

AGENCY FOR BEDFORD COUNTY HEALTH DEPARTMENT

[Signature]
BEDFORD COUNTY HEALTH DEPARTMENT

2-25-72 DATE

2-25-72 DATE

PLAT OF

HOLIDAY FARMS

PROPERTY OF

OLIVER H. AND CORNELIA R. CRAWFORD
CHAMBLISSBURG MAGISTERIAL DISTRICT
BEDFORD CO., VIRGINIA

SCALE: 1" = 200'

DEC. 17, 1971

BY: T.P. PARKER & SON
ENGRS. & SURVEYORS

N.B. 5-25