


BOUNDARY INFORMATION TAKEN FROM PLATS OF RECORD.
NO FIELD WORK PERFORMED BY THIS SURVEY COMPANY.

PLAT REFERENCE PLAT BOOK 10 PAGE 82

PLAT REFERENCE PLAT BOOK 32 PAGE 236

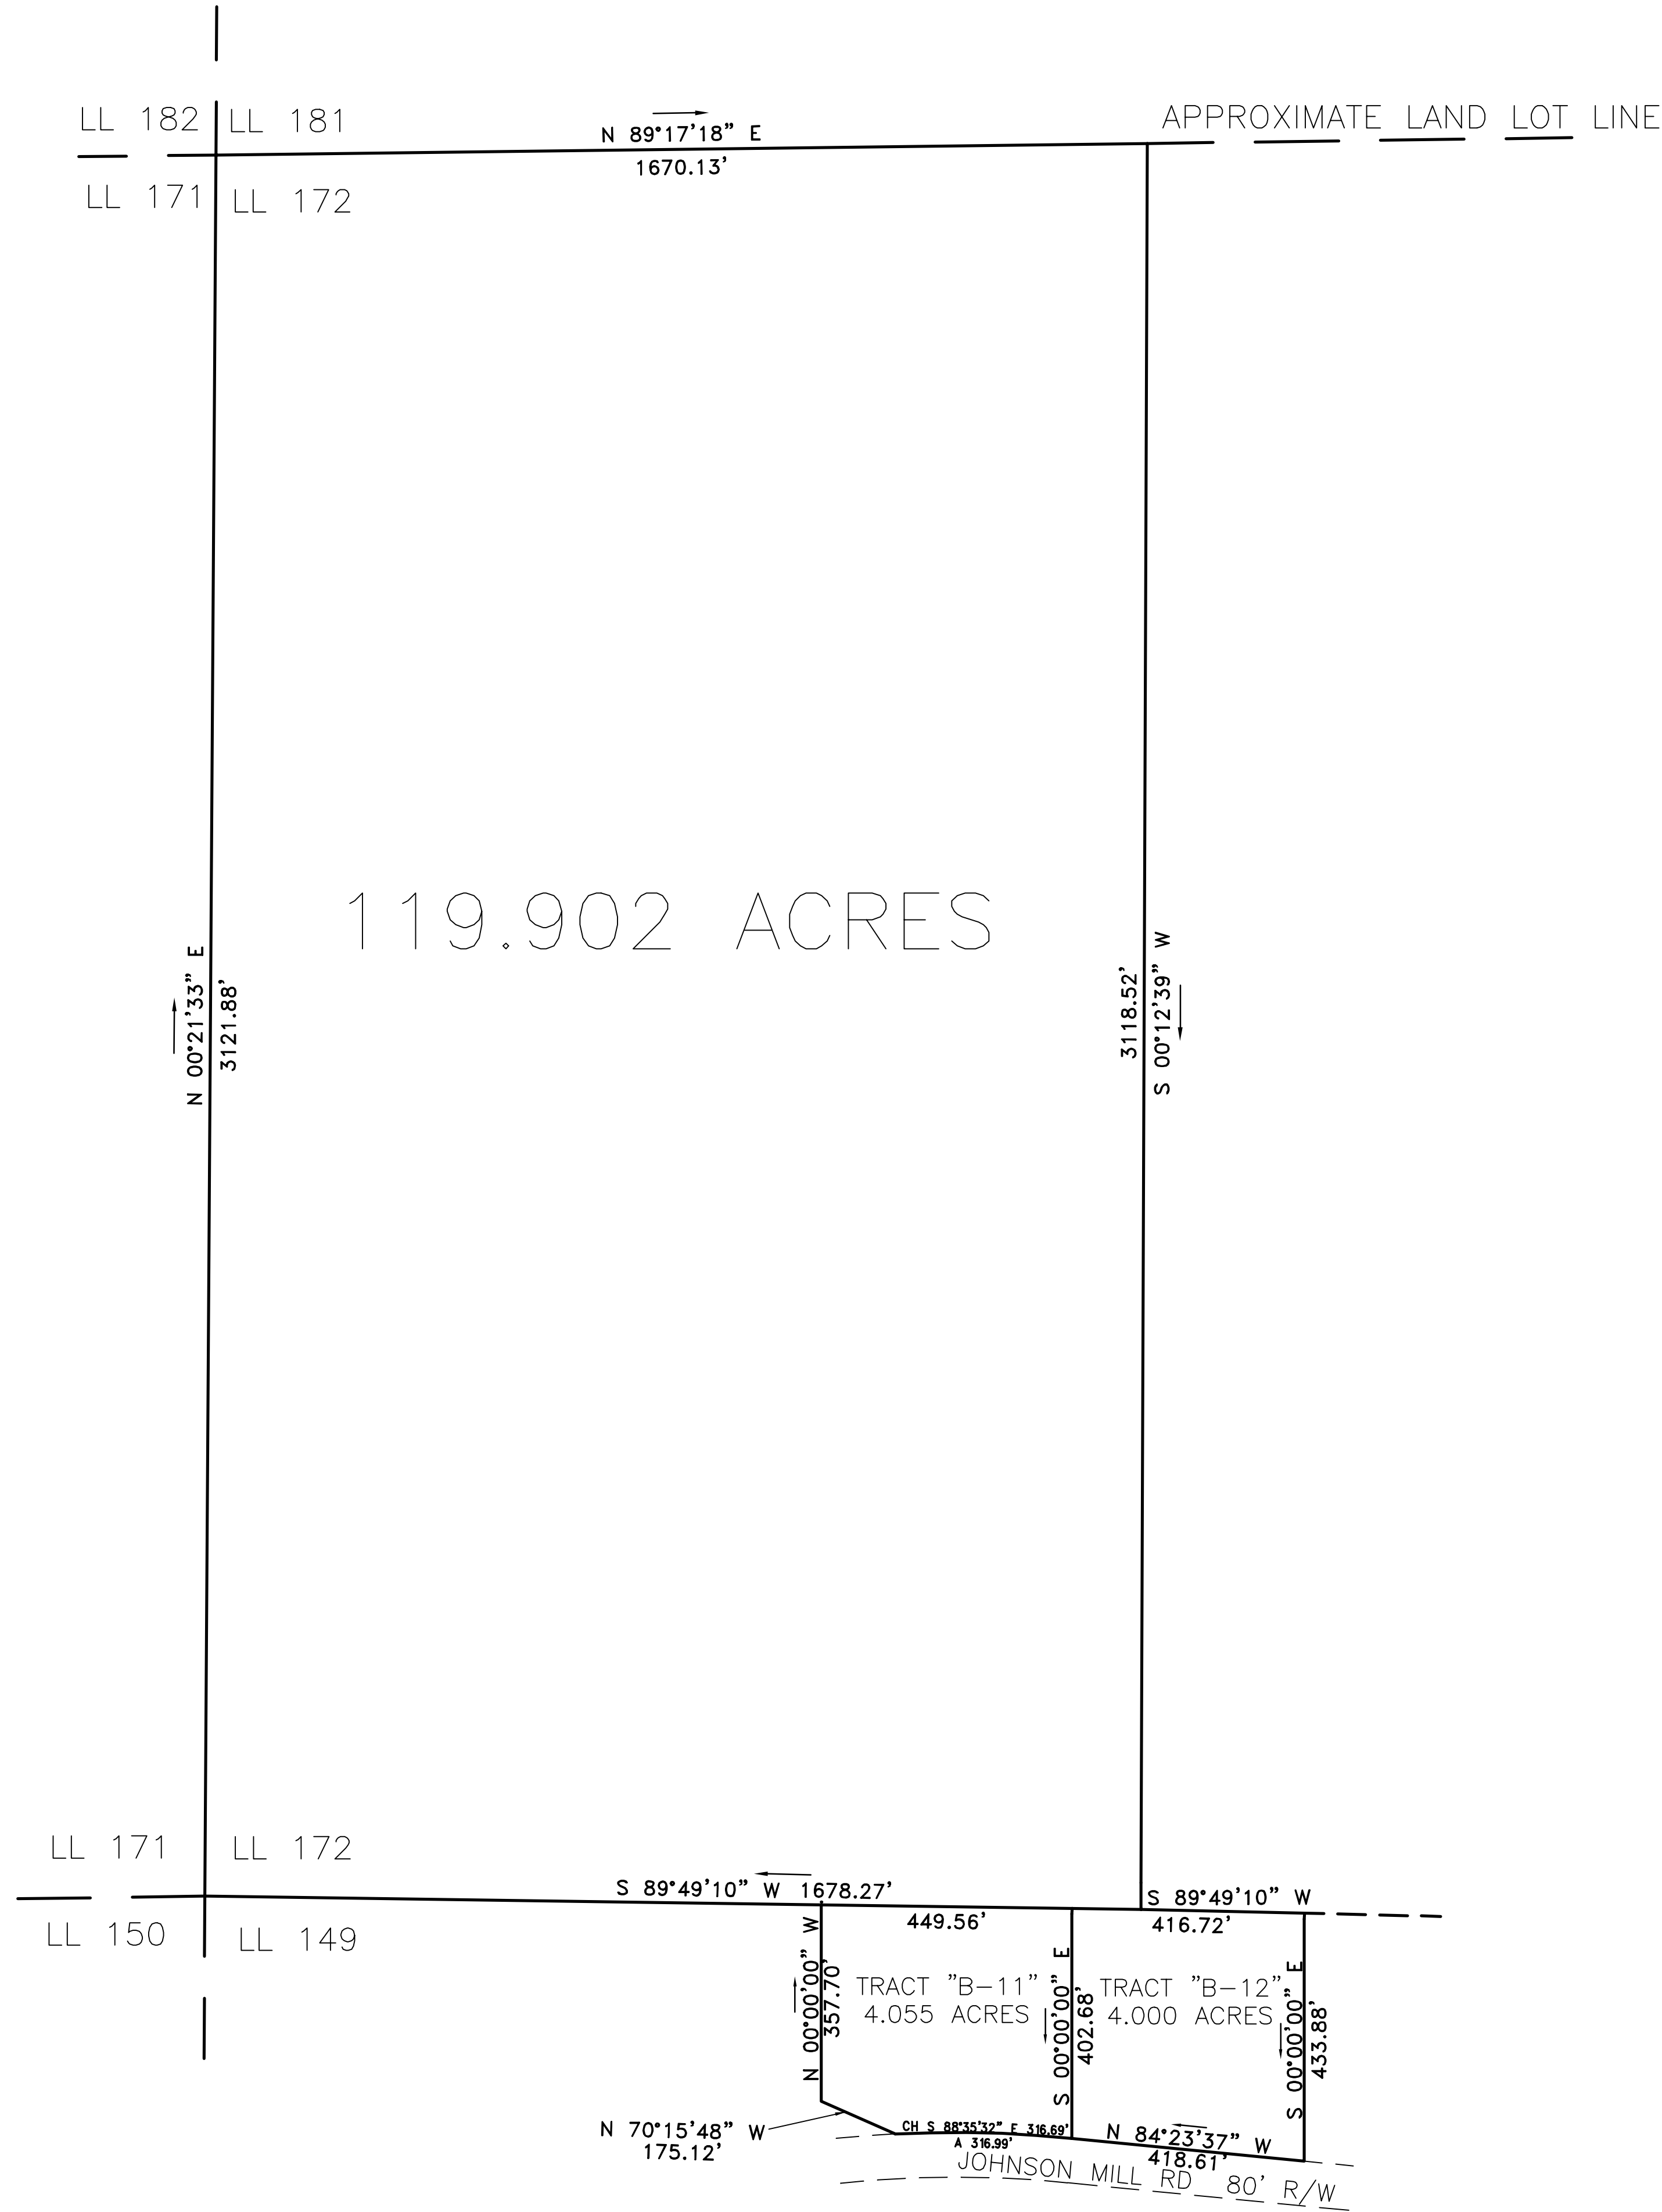

SHEET: 1 OF: 1

EXHIBIT
DRAWN BY: JP
CHECKED BY: MDS
FILE NO.: 24-060
DATE: 04/02/2024
SCALE: 1"=200'

REV	DATE	DESCRIPTION

EXHIBIT
FOR
TRACT B-11, B-12
AND
PART OF LAND LOT 172
LAND LOT(S) 149, 172
DISTRICT 21ST
HARRIS COUNTY
GEORGIA

STROZIER
SERVICES, LLC
6000 BUSINESS PARK DR - COLUMBUS, GA - 31909 - (706)673-1559