



SITE PLAN OF
OPPERMANN ACRES
BURLESON COUNTY, TEXAS

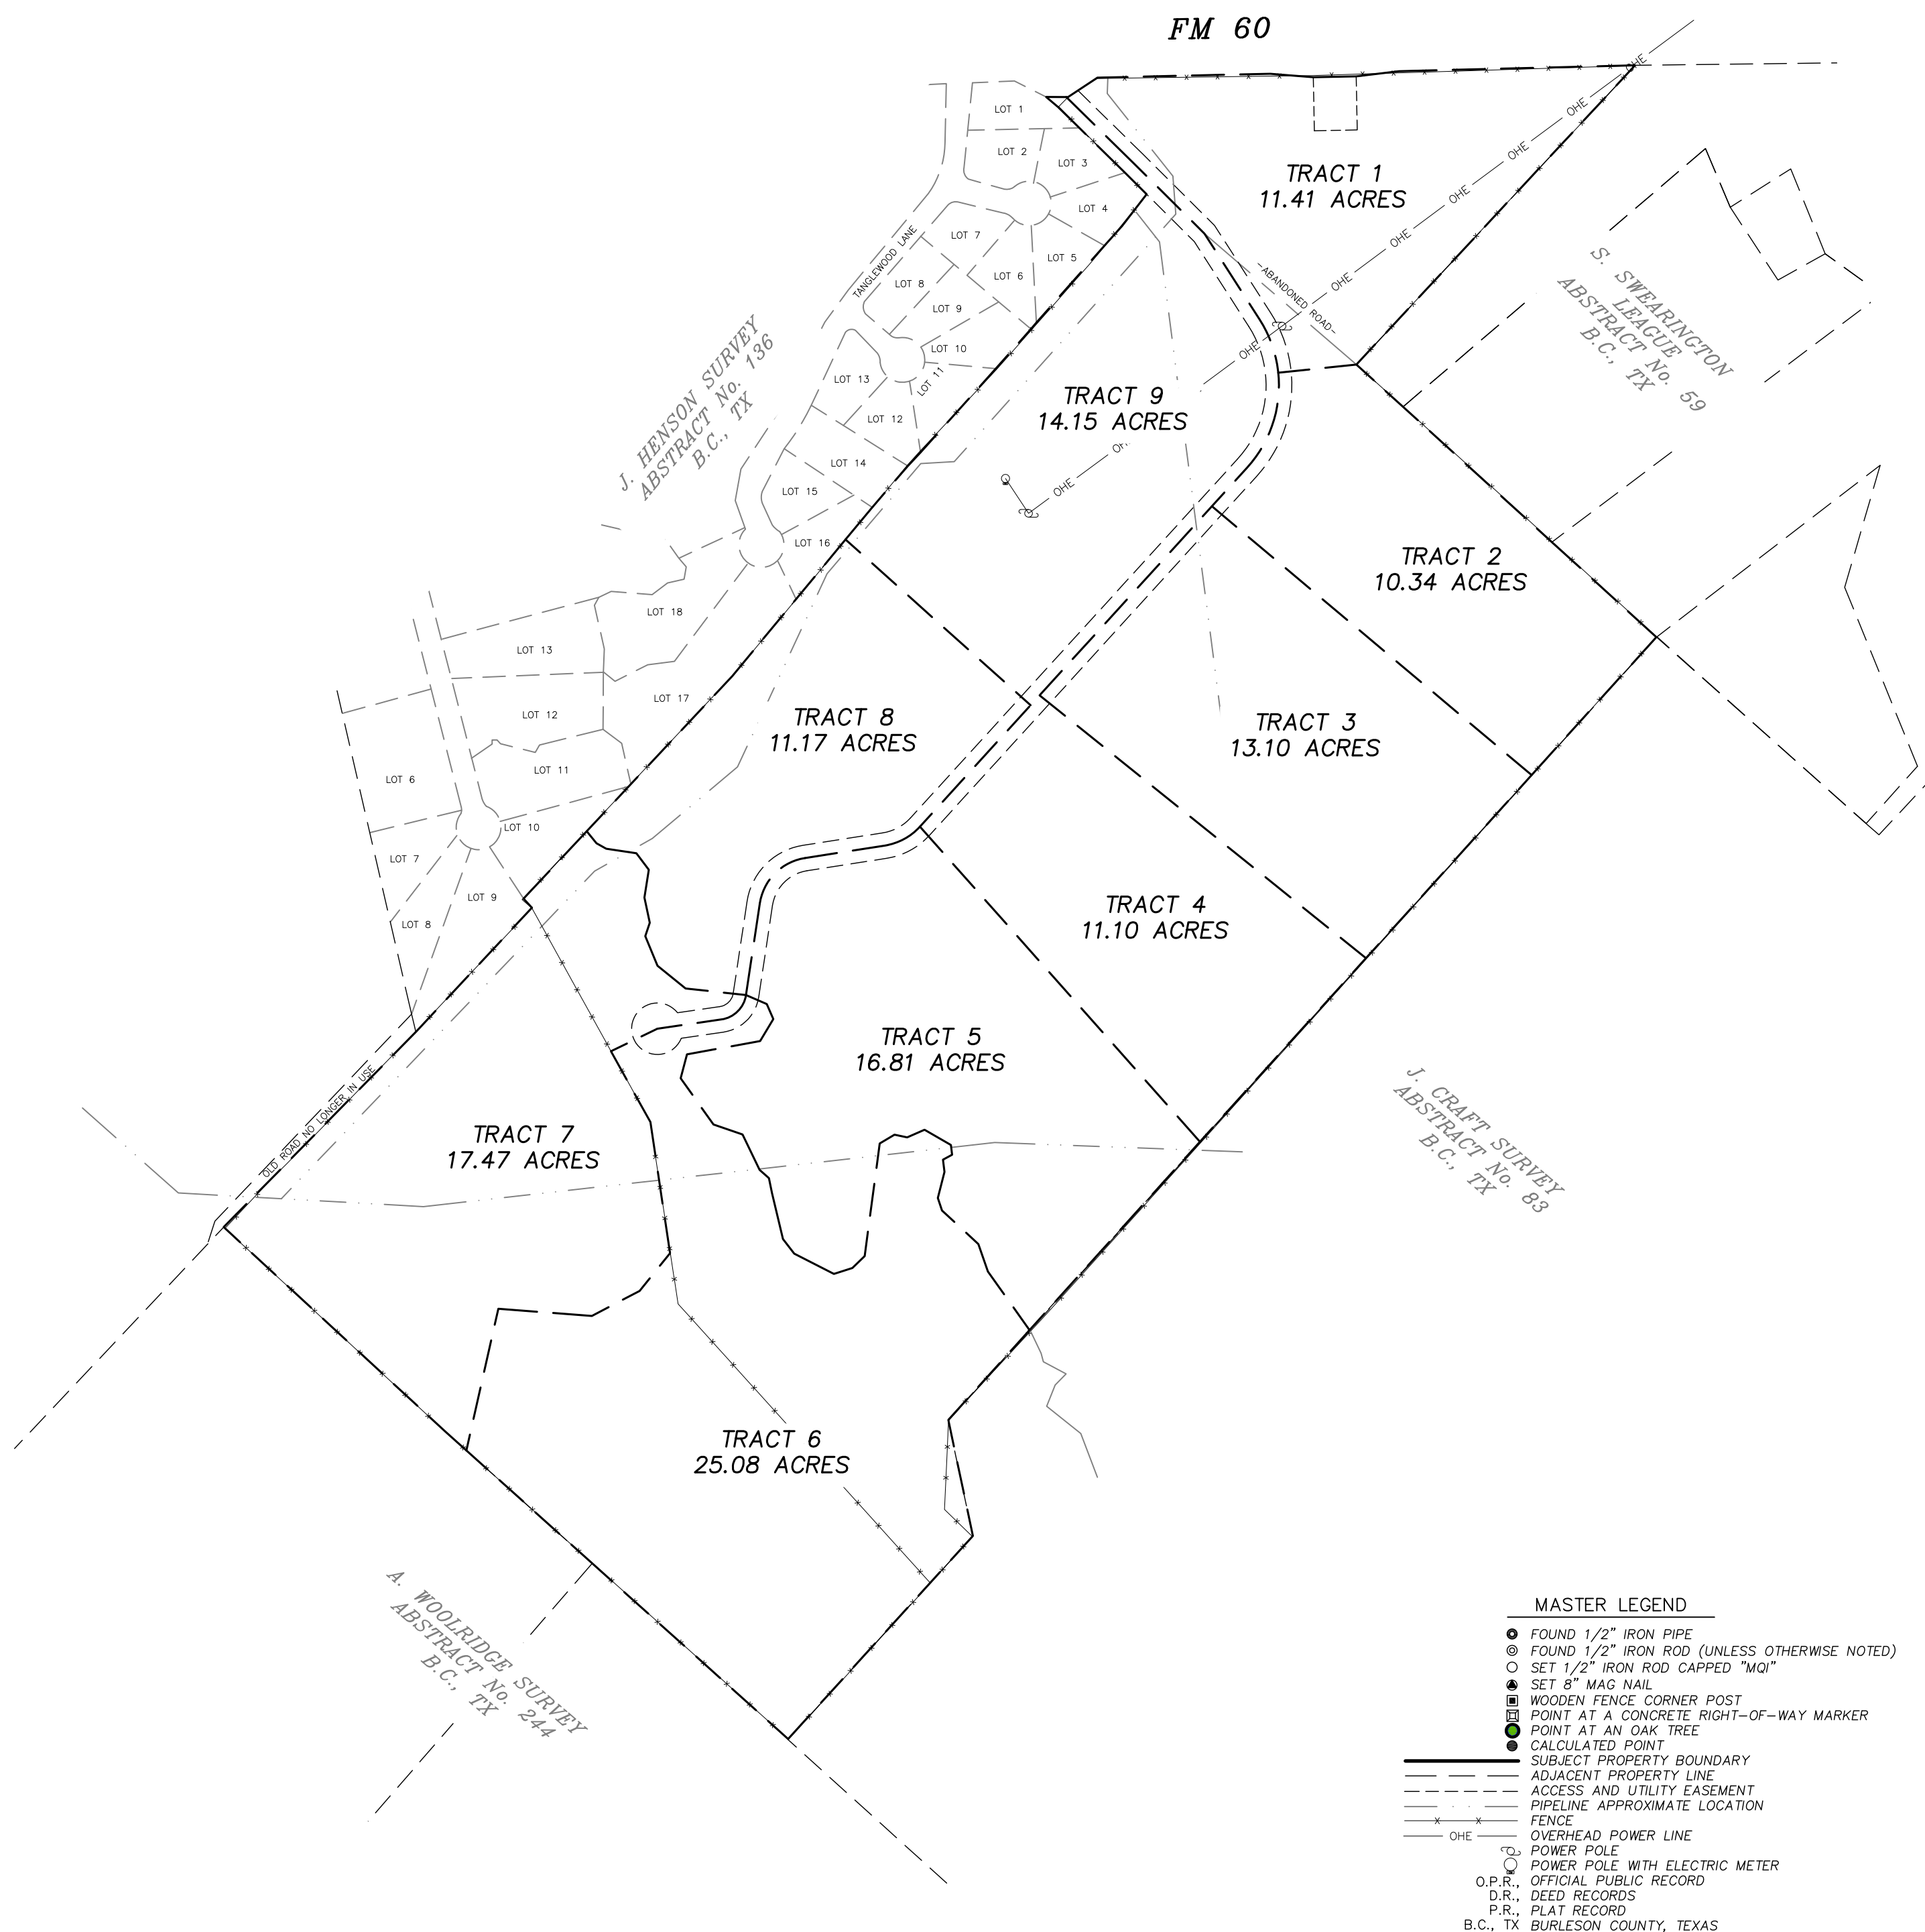

LAND BOUNDARY DIVISION SURVEY OF 130.63 ACRES OF LAND
OUT OF THE S. SWEARINGTON LEAGUE, ABSTRACT No. 59,
BURLESON COUNTY, TEXAS, AND THE J. CRAFT SURVEY, ABSTRACT
No. 83, BURLESON COUNTY, TEXAS, BEING OUT OF THE SAME
TRACT OF LAND DESCRIBED IN A WARRANTY DEED WITH VENDOR'S
LIEN FROM JIMMY OPPERMAN TO FM 60, LLC, DATED JUNE 29,
2023, AND RECORDED IN INST. No. 2023-2967, OFFICIAL PUBLIC
RECORDS, BURLESON COUNTY, TEXAS.

SCALE 1" = 300 FEET

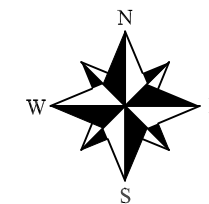