

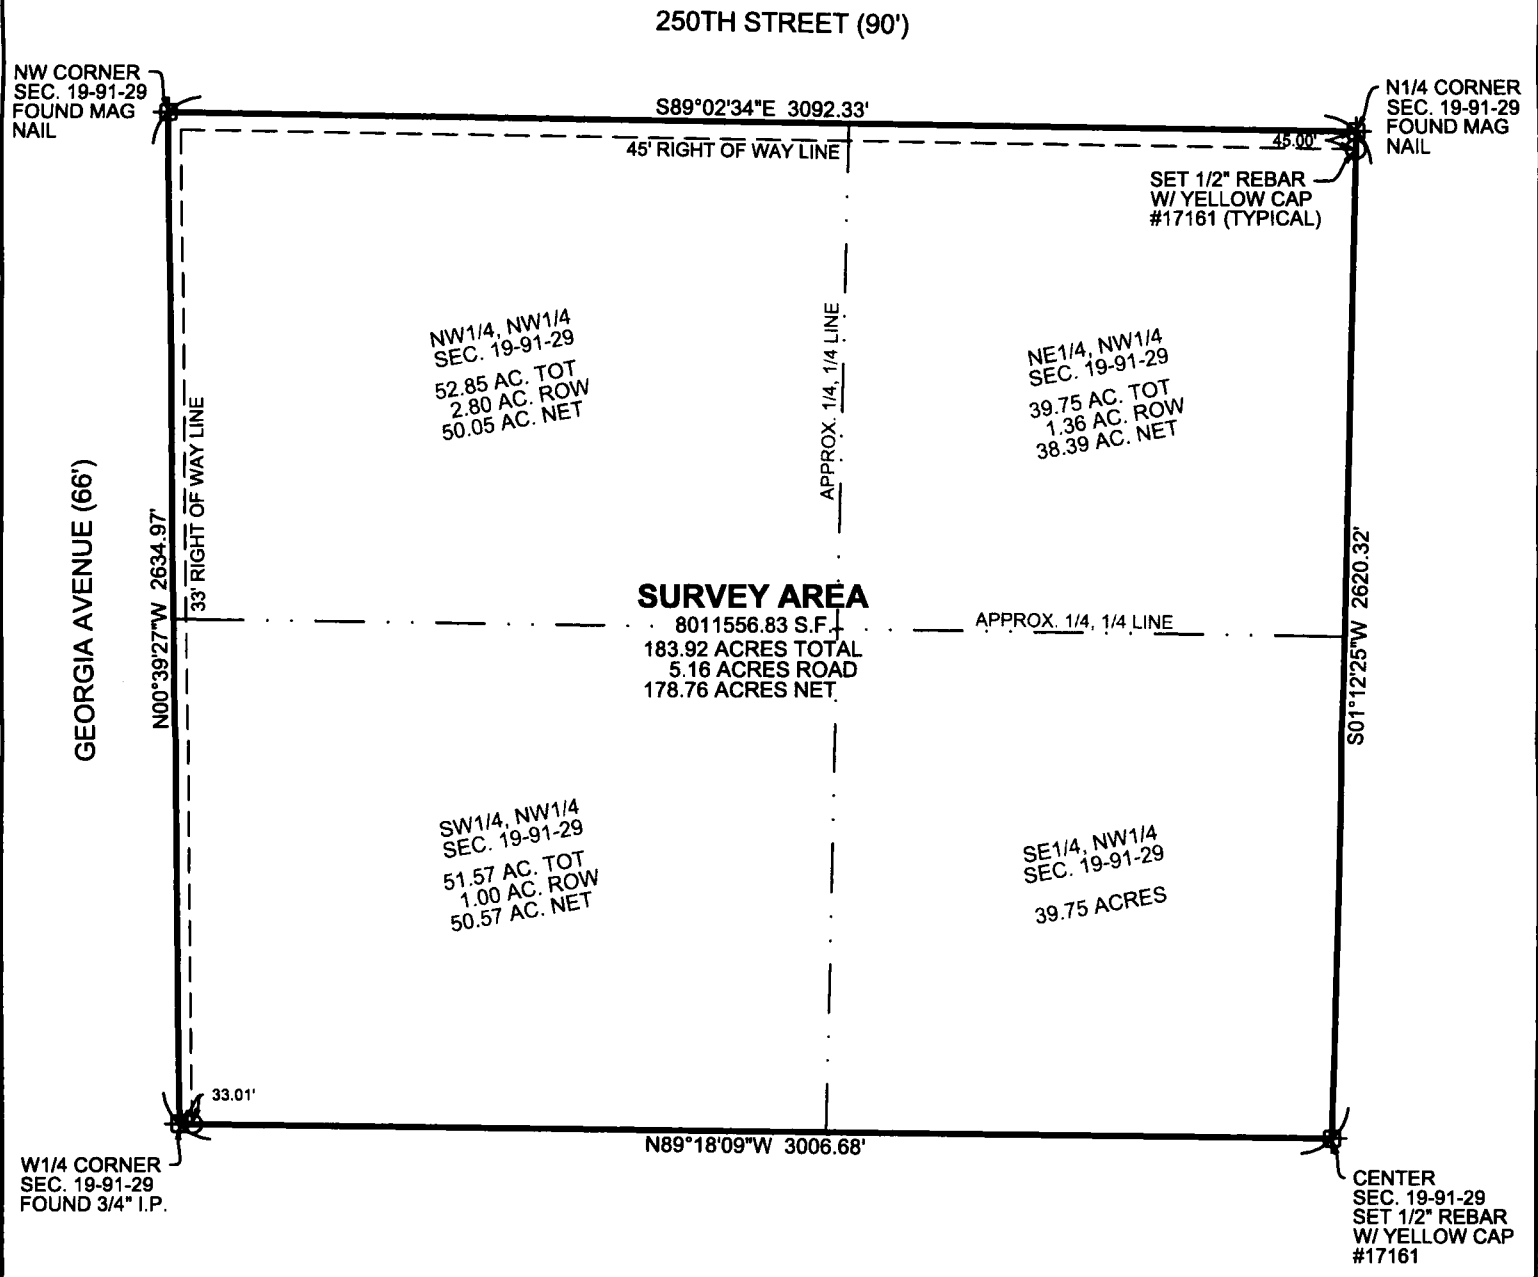
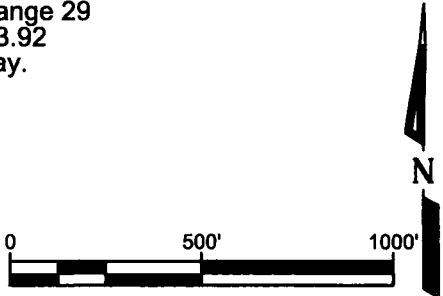


PLAT OF SURVEY		
LOCATION:	NW1/4 OF SEC. 19-91-29 HUMBOLDT CO., IOWA	 Document 240691 Book 24 Page 0691 Type PLAT Pages 1 Date 10/10/2024 Time 11:33:18AM Rec Amt \$7.00 DIANE AMUNDSON, RECORDER, HUMBOLDT COUNTY, IOWA
PROPRIETOR:	MILDRED I. JOHANNES	
REQUESTED BY:	DAVID WHITAKER	
PREPARED BY & RETURN TO:	R. BRADLEY STUMBO, PLS #17161 STRAND ASSOCIATES, INC. AMES, IA 50010 515-233-0000	

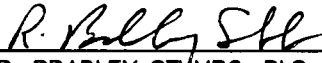

Survey Description:
The Northwest Quarter of Section 19, Township 91 North, Range 29 West of the 5th P.M., Humboldt County, Iowa, containing 183.92 acres, which includes 5.16 acres of existing public right of way.

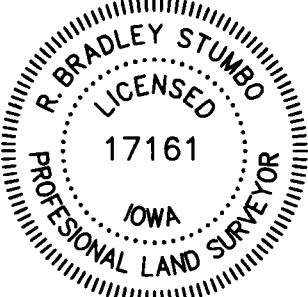

 STRAND ASSOCIATES® Strand Associates, Inc. 414 South 17th Street, Suite 107 Ames, Iowa 50010 Phone: (515) 233-0000 FAX: (515) 233-0103	I hereby certify that this land surveying document was prepared by me or under my direct personal supervision and that I am a duly licensed Professional Land Surveyor under the laws of the State of Iowa.  R. BRADLEY STUMBO, PLS License number 17161 My license renewal date is December 31, 2025.	
	10/02/24 DATE	