


PLAT OF SURVEY

LOCATION: IN THE SW1/4 OF SEC. 32-82-26
BOONE COUNTY, IOWA

PROPRIETOR: THE CTD TRUST - 3/4 INTEREST
BRIAN & STACY FREDERICK REV. TRUST - 1/4 INT.

REQUESTED BY: DAVID WHITAKER

SURVEYOR: R. BRADLEY STUMBO, PLS #17161
FOX STRAND
AMES, IA 50010
515-233-0000

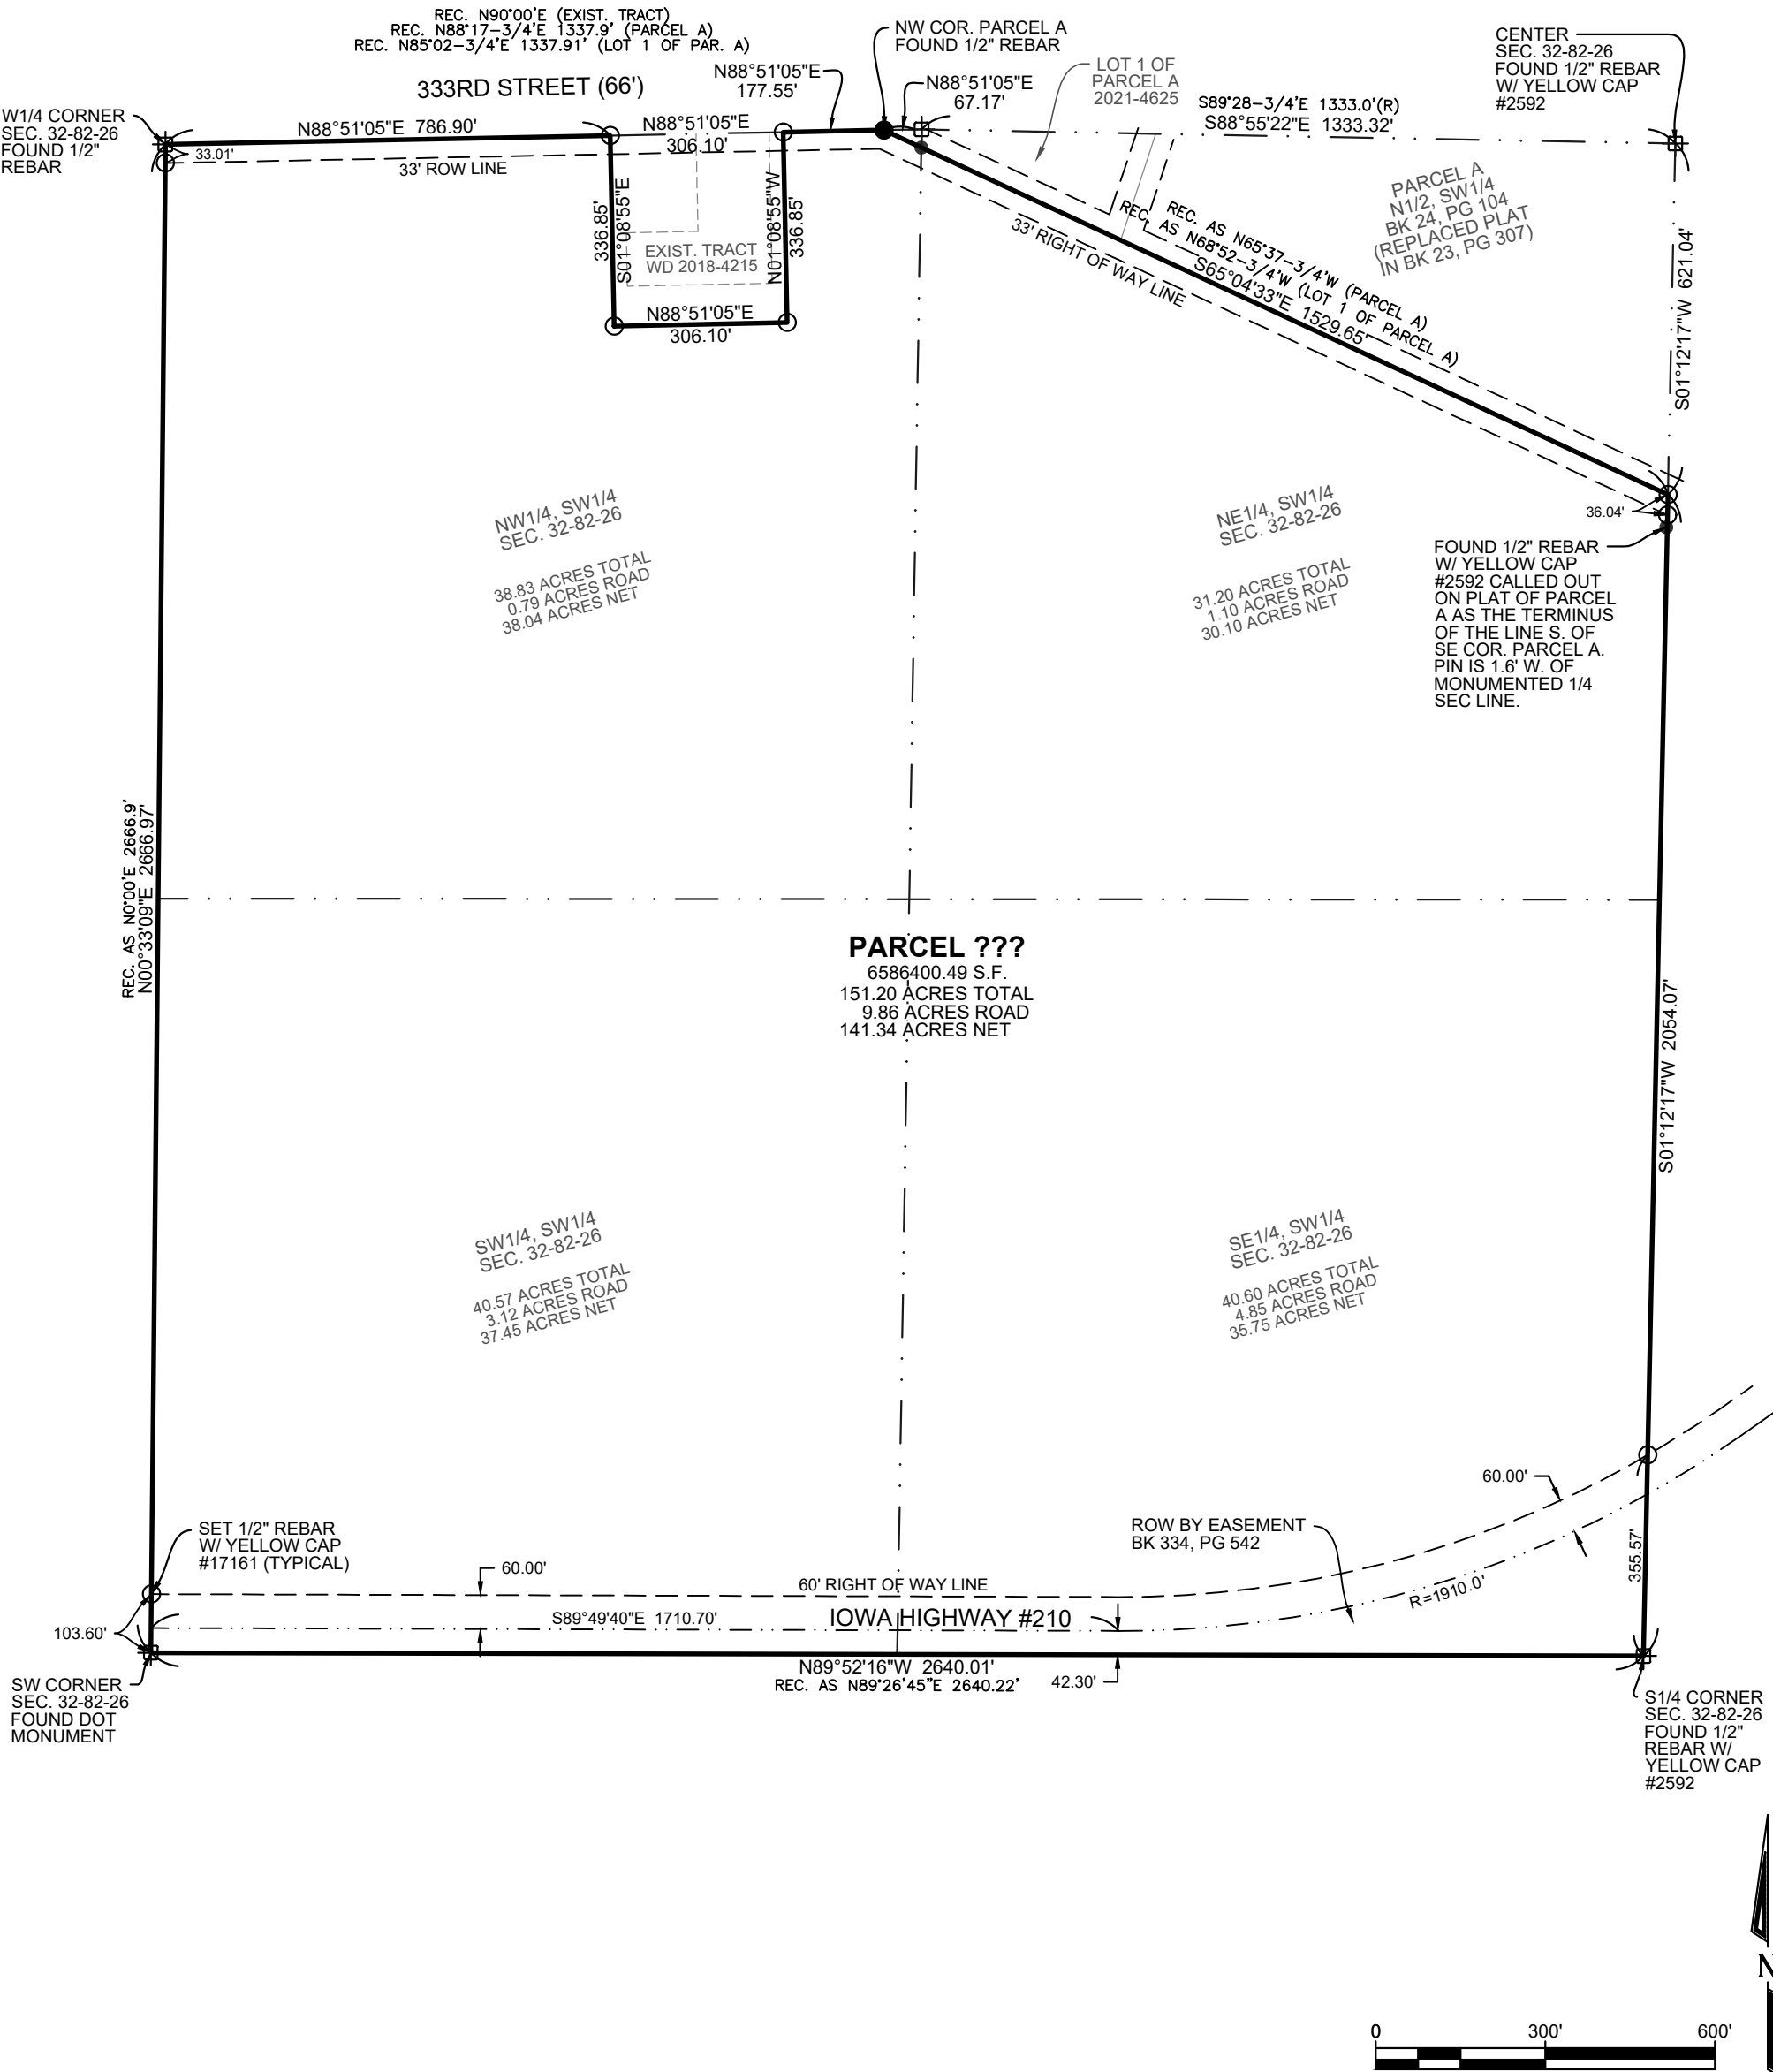

FOX Strand
414 South 17th Street, Suite 107
Ames, Iowa 50010
Phone: (515) 233-0000
FAX: (515) 233-0103

I hereby certify that this land surveying document was prepared by me or under my direct personal supervision and that I am a duly licensed Professional Land Surveyor under the laws of the State of Iowa.

R. BRADLEY STUMBO, PLS
License number 17161

My license renewal date is December 31, 2023.

DATE

