


DATED 07/03/2012


THIS SURVEY WAS PREPARED IN CONFORMITY WITH THE TECHNICAL STANDARDS FOR PROPERTY SURVEYS IN GEORGIA AS SET FORTH IN CHAPTER 180-7 OF THE RULES OF THE GEORGIA BOARD OF REGISTRATION FOR PROFESSIONAL ENGINEERS AND LAND SURVEYORS AND AS SET FORTH IN THE GEORGIA PLAT ACT O.C.G.A. 15-6-67.

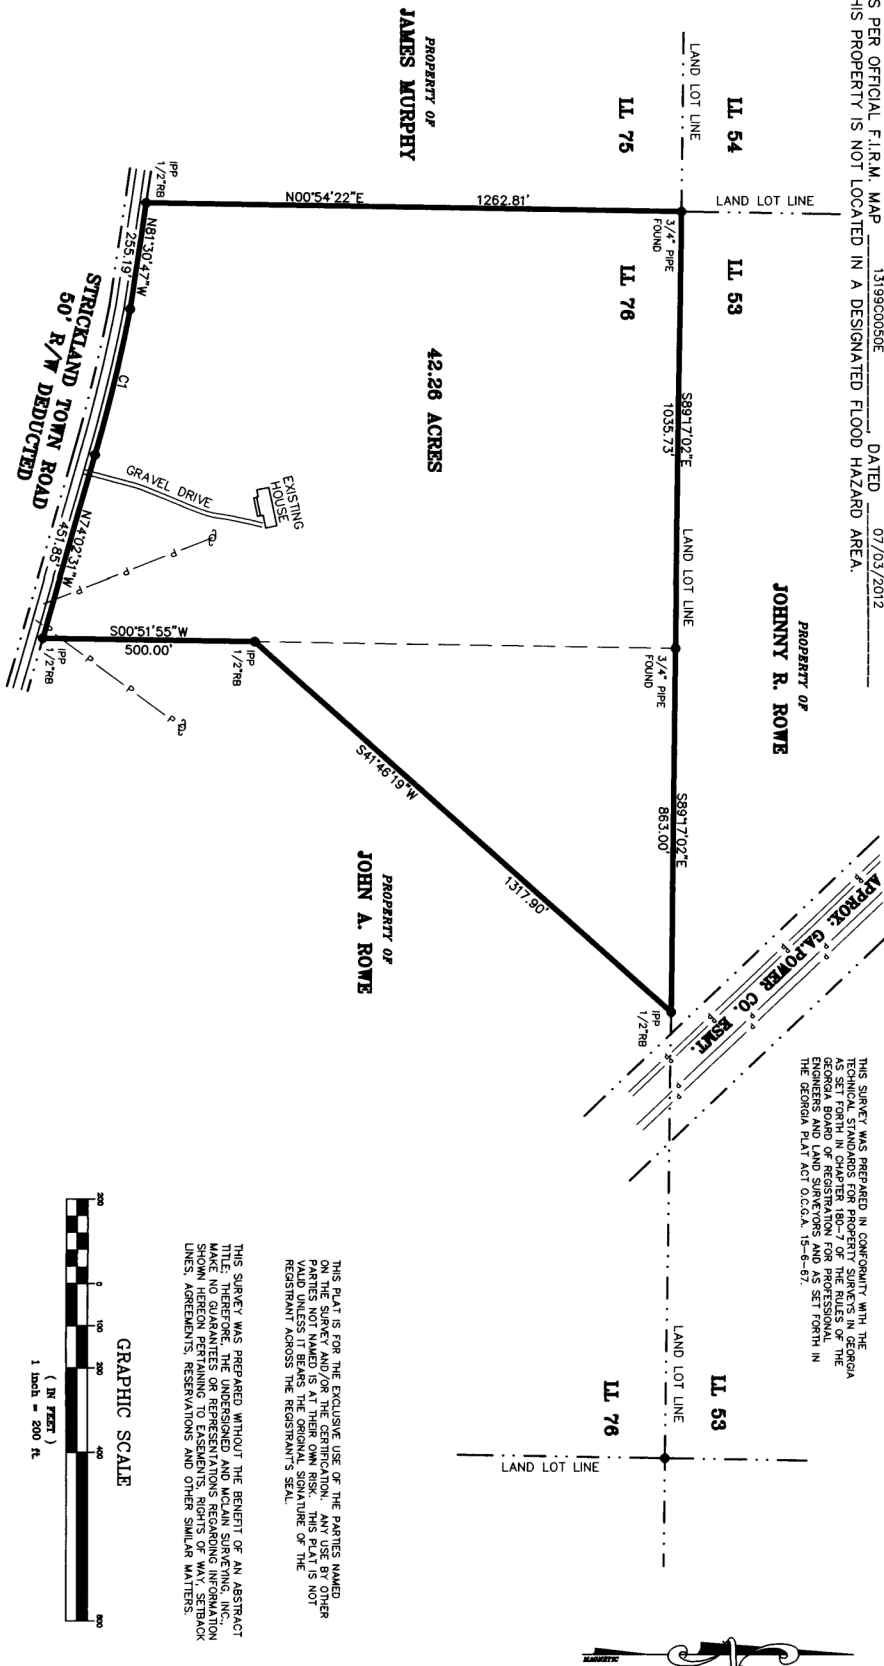

THIS PLA IS FOR THE EXCLUSIVE USE OF THE PARTIES NAMED ON THE SURVEY AND/OR THE CERTIFICATION. ANY USE BY OTHER PARTIES NOT NAMED IS AT THEIR OWN RISK. THIS PLA IS NOT VALID UNLESS IT BEARS THE ORIGINAL SIGNATURE OF THE REGISTRANT ACROSS THE REGISTRANT'S SEAL.

THIS SURVEY WAS PREPARED WITHOUT THE BENEFIT OF AN ABSTRACT TITLE. THEREFORE, THE UNDERSIGNED AND MCLEAN SURVEYING, INC., MAKE NO GUARANTEES OR REPRESENTATIONS REGARDING INFORMATION SHOWN HEREON PERTAINING TO EASEMENTS, RIGHTS OF WAY, SETBACK LINES, AGREEMENTS, RESERVATIONS AND OTHER SIMILAR MATTERS.

GRAPHIC SCALE

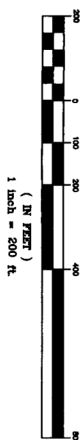

CURVE TABLE			
CURVE	LENGTH	RADIUS	CHORD BEARING
C1	355.93	3877.66	355.81 N76°40'17"W

THE FIELD DATA UPON WHICH THIS PLAT IS BASED HAS A CLOSURE PRECISION OF ONE FOOT IN $\frac{40,000}{2}$ PER ANGLE FEET AND AN ANGULAR ERROR OF $\frac{2}{40,000}$ PER ANGLE POINT AND WAS ADJUSTED USING LEAST SQUARE RULE.

THIS PLAT HAS BEEN CALCULATED FOR CLOSURE AND IS FOUND TO BE ACCURATE WITHIN ONE FOOT IN 65,000+ FEET.

TYPE OF EQUIPMENT USED: TOPCON TOTAL STATION

**SURVEY FOR
DENNIS ROACH**

LOCATED IN LAND LOT 76 OF THE 10TH DISTRICT

MERIWETHER COUNTY GEORGIA

SCALE: 1" = 200' DATE: SEPTEMBER 29, 2014

PROJECT NAME: 14-342

JOB # 14-342

PREPARED BY
MCLAIN SURVEYING, INC

LAND SURVEYING LAND PLANNING ENGINEERING SERVICES
6 MADISON STREET NEWNAN, GEORGIA 30263
 PHONE: 770-251-8523 - FAX: 770-254-8905 - EMAIL: timden@umail.org

LEGEND

R/W	---	RIGHT OF WAY
I.P.F.	---	IRON PIN FOUND
I.P.P.	---	IRON PIN PLACED
C.T.	---	CRIMPED TOP PIPE
R.B.	---	REINFORCING BAR
O.T.	---	OPEN TOP PIPE
N/F	---	NOW OR FORMERLY
B.L.	---	BUILDING LINE

