


See Instrument recorded in Dead Book 65, Page 93

JOB NO. 2-501

LAND LOT 38
LAND LOT 39

- LEGEND:
- IRON PIN SET
 - IRON PIN FOUND
 - CONCRETE MOUNTAIN FOUND
 - CH
 - CHORD
 - LC
 - LENGTH OF ARC
 - NAME
 - POSITION OF NAME

NOTE: THIS IS A SUBDIVISION OF A PART OF THE PROPERTY OF HARRIS & OLIZ AS FIRST PLAT IN PLAT BOOK 1/159 HARRIS COUNTY RECORDS.

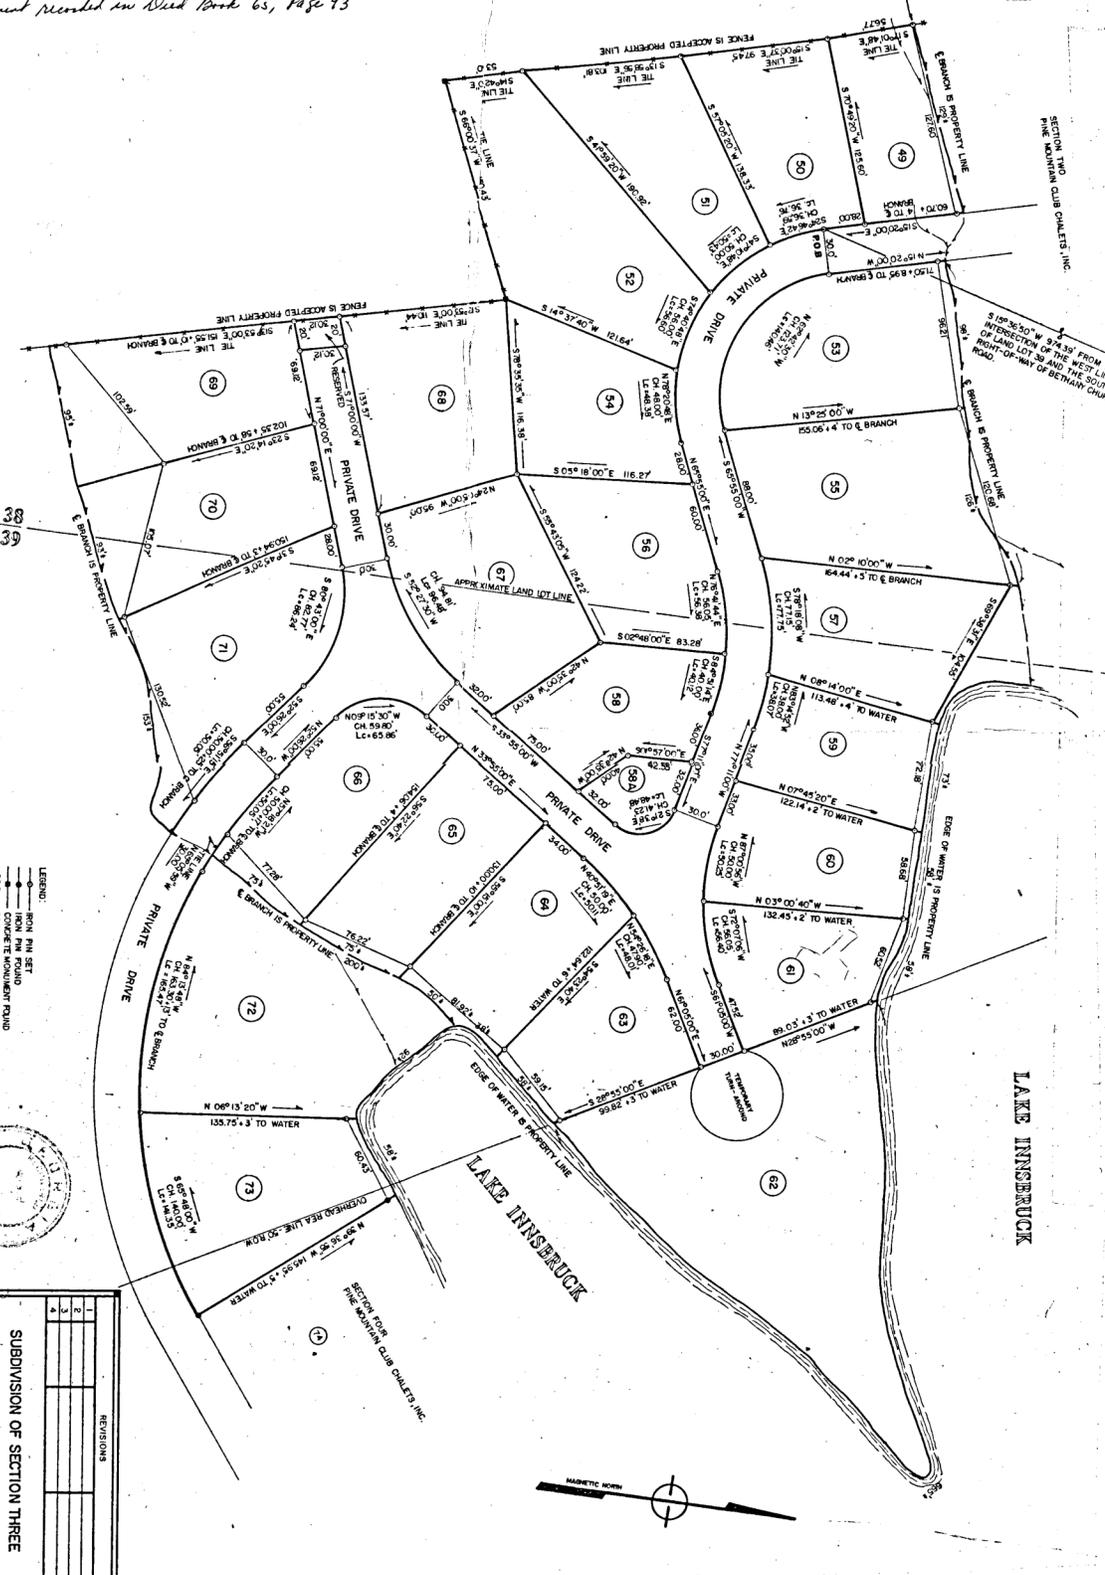

LAKE INNESBRUCK



REVISIONS	
NO.	DESCRIPTION
1	
2	
3	
4	

SUBDIVISION OF SECTION THREE

FOR PINE MOUNTAIN CLUB CHALETS, INC.

LOCATED IN 3rd DISTRICT HARRIS COUNTY

SCALE: 1" = 50'

DATE: 20 DECEMBER 1971

BY: J. HUGH CAMP & ASSOCIATES

16000000

Pine Mountain Club Chalets