


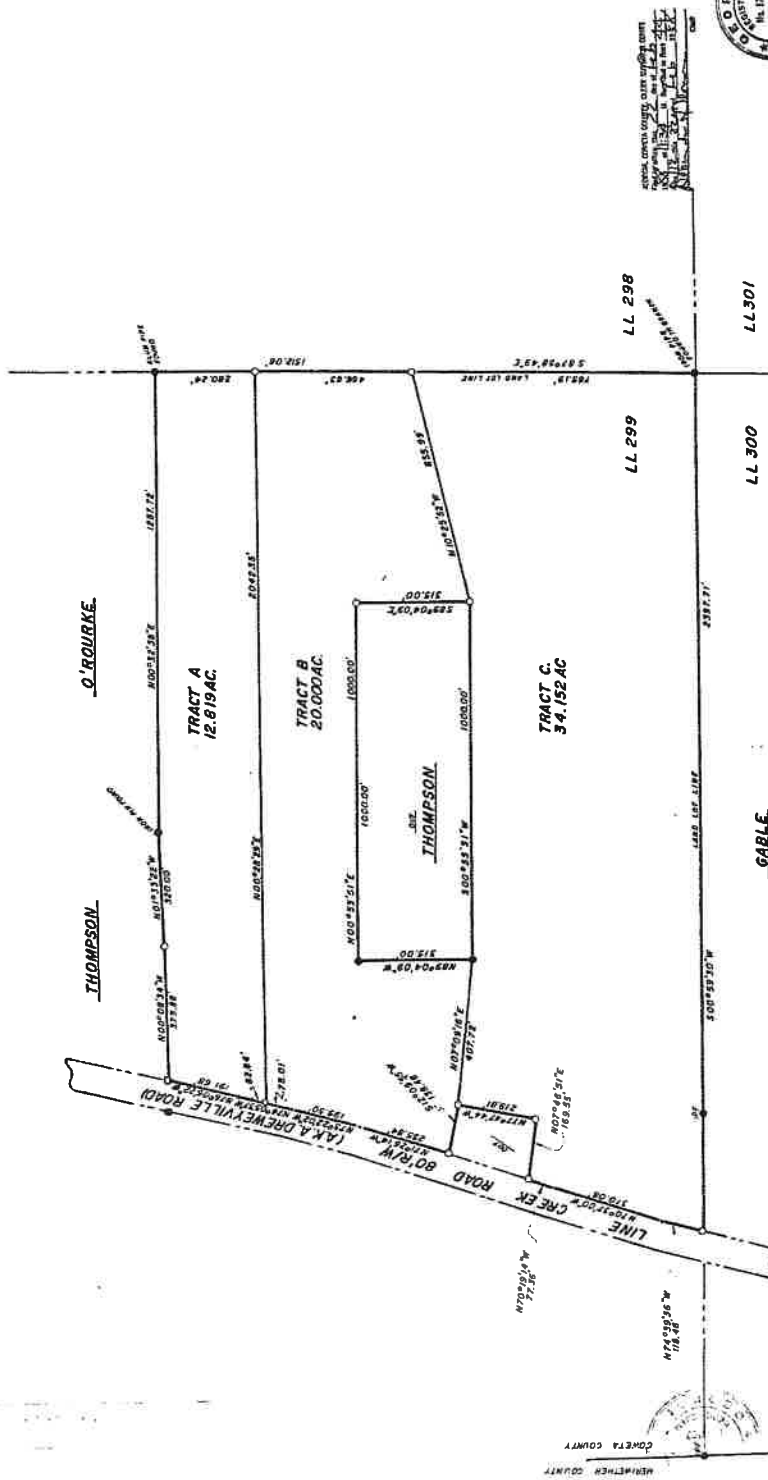

IN MY OPINION, THIS IS A TRUE AND CORRECT REPRESENTATION OF THE LANDS SURVEYED AND HAS BEEN PREPARED IN CONFORMITY WITH THE STANDARDS AND REQUIREMENTS OF LAW

SURVEY FOR	
GEORGE THOMPSON	
SCALE 1"=200'	DATE 4/23/87
LAND LOT 299 LAND DIST. CONETA COUNTY, GEORGIA	

15' 1" 2" 3" 