


See Exhibit recorded in Plat Book 65, Page 93

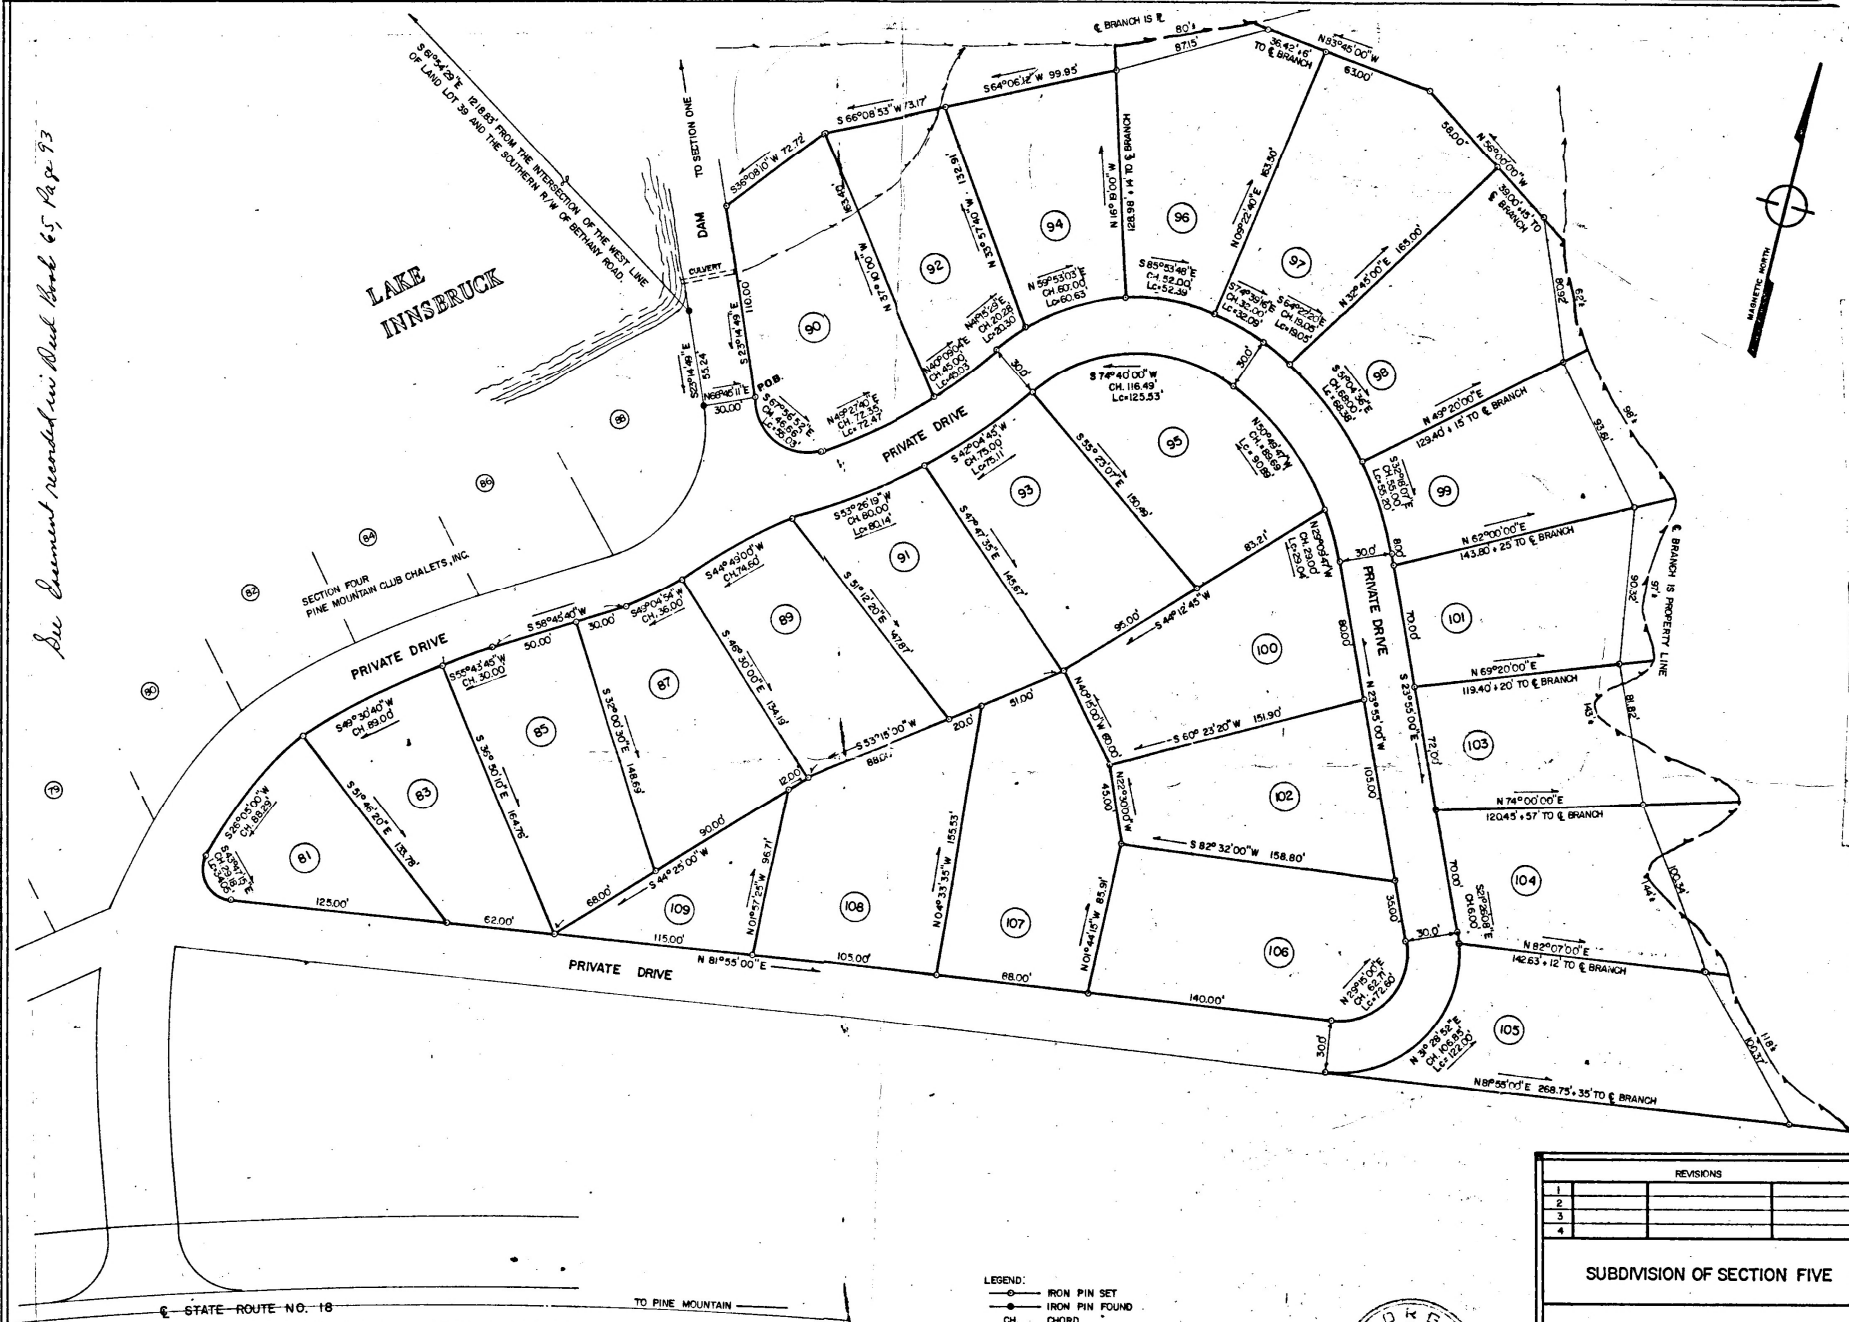

LEGEND:
 ○ IRON PIN SET
 ● IRON PIN FOUND
 CH. CHORD
 LE LENGTH OF ARC
 P.O.B. POINT OF BEGINNING

NOTE: THIS IS A SUBDIVISION OF A PART OF THE PROPERTY OF HAROLD F. OLTZ AS PER PLAT IN PLAT BOOK 3/06 HARRIS COUNTY RECORDS



REVISIONS		
1		
2		
3		
4		

SUBDIVISION OF SECTION FIVE		
PINE MOUNTAIN CLUB CHALETS, INC.		
LOCATED IN		
LAND LOT 39	3rd DISTRICT	
HARRIS COUNTY	GEORGIA	
SCALE: 1" = 50'	DATE: 13 DECEMBER 1971	
SURVEY & PLAT BY		
J. HUGH CAMP & ASSOCIATES		
LAGRANGE		GEORGIA