



18 Set an alum. post, 30 ins. long, 2 1/2 ins. diam., 26 ins. in the ground, with alum. cap mkd. as shown.


From which

A spruce, 9 ins. diam., bears S. 69° E., 66.5 ft. dist., mkd. X BT.

A spruce, 12 ins. diam., bears S. 28 1/2° E., 27.8 ft. dist., mkd. X BT.

The north trunk of a double spruce, 8 ins. diam., bears S. 88° W., 25.3 ft., dist. mkd. X BT.

Place a blue DEEP-1 magnet at the base of the alum. post and an orange Corsonite witness post 1 ft. North of the corner.

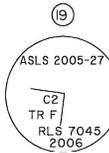

19 Set an alum. post, 30 ins. long, 2 1/2 ins. diam., 26 ins. in the ground, with alum. cap mkd. as shown.

From which

A spruce, 5 ins. diam., bears N. 21° E., 68.8 ft. dist., mkd. X BT.

A spruce, 12 ins. diam., bears S. 79 1/2° E., 56.0 ft. dist., mkd. X BT.

A spruce, 12 ins. diam., bears N. 87° W., 46.3 ft., dist., mkd. X BT.

Place a blue DEEP-1 magnet at the base of the alum. post and an orange Corsonite witness post 1 ft. North of the corner.



20 Set an alum. post, 30 ins. long, 2 1/2 ins. diam., 26 ins. in the ground, with alum. cap mkd. as shown.


From which

A birch, 13 ins. diam., bears N. 59 1/2° E., 41.0 ft. dist., mkd. X BT.

A birch, 15 ins. diam., bears N. 67 1/2° E., 44.0 ft. dist., mkd. X BT.

A birch, 15 ins. diam., bears S. 82 1/2° W., 85.4 ft., dist., mkd. X BT.

Place a blue DEEP-1 magnet at the base of the alum. post and an orange Corsonite witness post 1 ft. North of the corner.

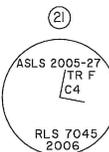

21 Set an alum. post, 30 ins. long, 2 1/2 ins. diam., 26 ins. in the ground, with alum. cap mkd. as shown.

From which

A spruce, 9 ins. diam., bears N. 12° E., 63.6 ft. dist., mkd. X BT.

A birch, 22 ins. diam., bears S. 74 1/2° E., 54.6 ft. dist., mkd. X BT.

A birch, 14 ins. diam., bears S. 46 1/2° W., 69.8 ft., dist., mkd. X BT.

Place a blue DEEP-1 magnet at the base of the alum. post and an orange Corsonite witness post 1 ft. North of the corner.

LEGEND

- ⊗ BLM/GLO Monument Recovered
- Primary monument set this survey
- ① Corner Designation
- Surveyed Line
- - - Unsurveyed Line
- (m) Measured this survey
- (r) Record Per BLM
- Protracted Section Line

See Sheet 3
T22N, R16W
S34 S35
S3 S2
T2N

BLM Record NAD27 Position
Lat. 61°56'48.023" N.
Long. 152°10'12.203" W.
Computed using BLM plat of
T: 22 N., R. 16 W., Seward Meridian,
Alaska filed June 17, 1996

APPLICANT CERTIFICATE


I, THE UNDERSIGNED, HEREBY CERTIFY THAT I AM THE APPLICANT OF TRACT F, ASLS 2005-27, ADL 229293 AS SHOWN HEREON. I HEREBY APPROVE THIS SURVEY AND PLAT.

DATE: 5/13/08

Kirsten Dikan, AS Attorney in Good Standing
KIRSTEN DIKAN
2626 GALEWOOD ST.
ANCHORAGE, ALASKA 99508


NOTARY'S ACKNOWLEDGEMENT
SUBSCRIBED AND SWORN TO BEFORE ME THIS 13 DAY OF MAY, 2008
BY: *KIRSTEN DIKAN*

Joe Park
NOTARY FOR THE STATE OF ALASKA
MY COMMISSION EXPIRES WITH OFFICE

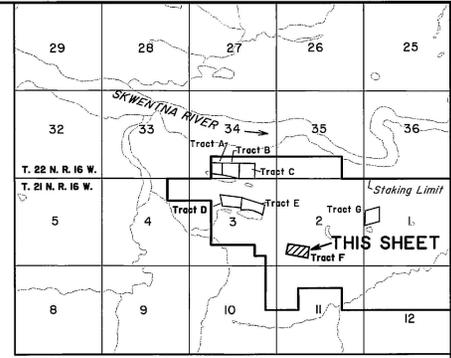


VICINITY MAP
Source: USGS DLG TYONEK D-6
Scale 1" = 1 mile

STATE OF ALASKA
Unsubdivided

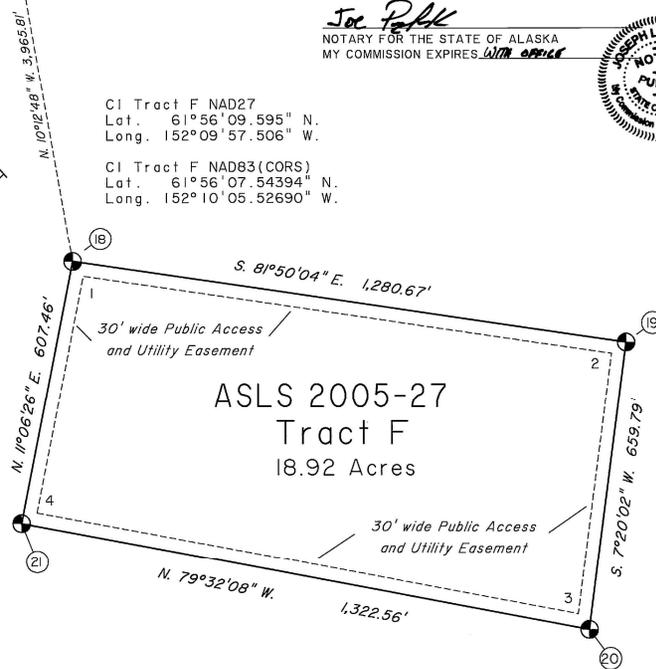


STATE OF ALASKA
Unsubdivided

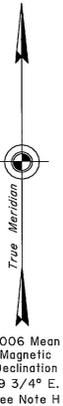

2006 Mean
Magnetic
Declination
19 3/4° E.
See Note H

STATE OF ALASKA
Unsubdivided

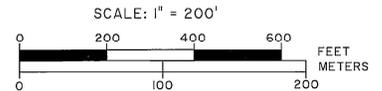

1 Meter = 3.280833 U.S. Survey Feet 1 U.S. acre = 0.4047 hectare

DATE OF SURVEY: BEGINNING: 10/07/2006 ENDING: 10/14/2006	NAME OF SURVEYOR: The Crazy Mountains JV 2000 E. Dowling Road, #6 Anchorage, AK 99507
STATE OF ALASKA DEPARTMENT OF NATURAL RESOURCES DIVISION OF MINING LAND AND WATER Anchorage, Alaska	
ALASKA STATE LAND SURVEY NO. 2005-27 PORCUPINE BUTTE WEST REMOTE RECREATIONAL CABIN SITES CREATING TRACTS A - P WITHIN UNSURVEYED SECTIONS 31 and 32, T. 22 N., R. 15 W., SECTIONS 1, 2, & 3, T. 21 N., R. 16 W., and SECTION 34, T. 22 N., R. 16 W., all of the SEWARD MERIDIAN, ALASKA ANCHORAGE RECORDING DISTRICT Containing 290.66 Acres	
DRAWN BY: JEM DATE: 1/7/2008	APPROVAL RECOMMENDED <i>William S. Brown 7-29-08</i> STATEWIDE PLATTING SUPERVISOR DATE
SCALE: 1" = 200'	CHECKED BY: KJL FILE NO.: ASLS 20050027