


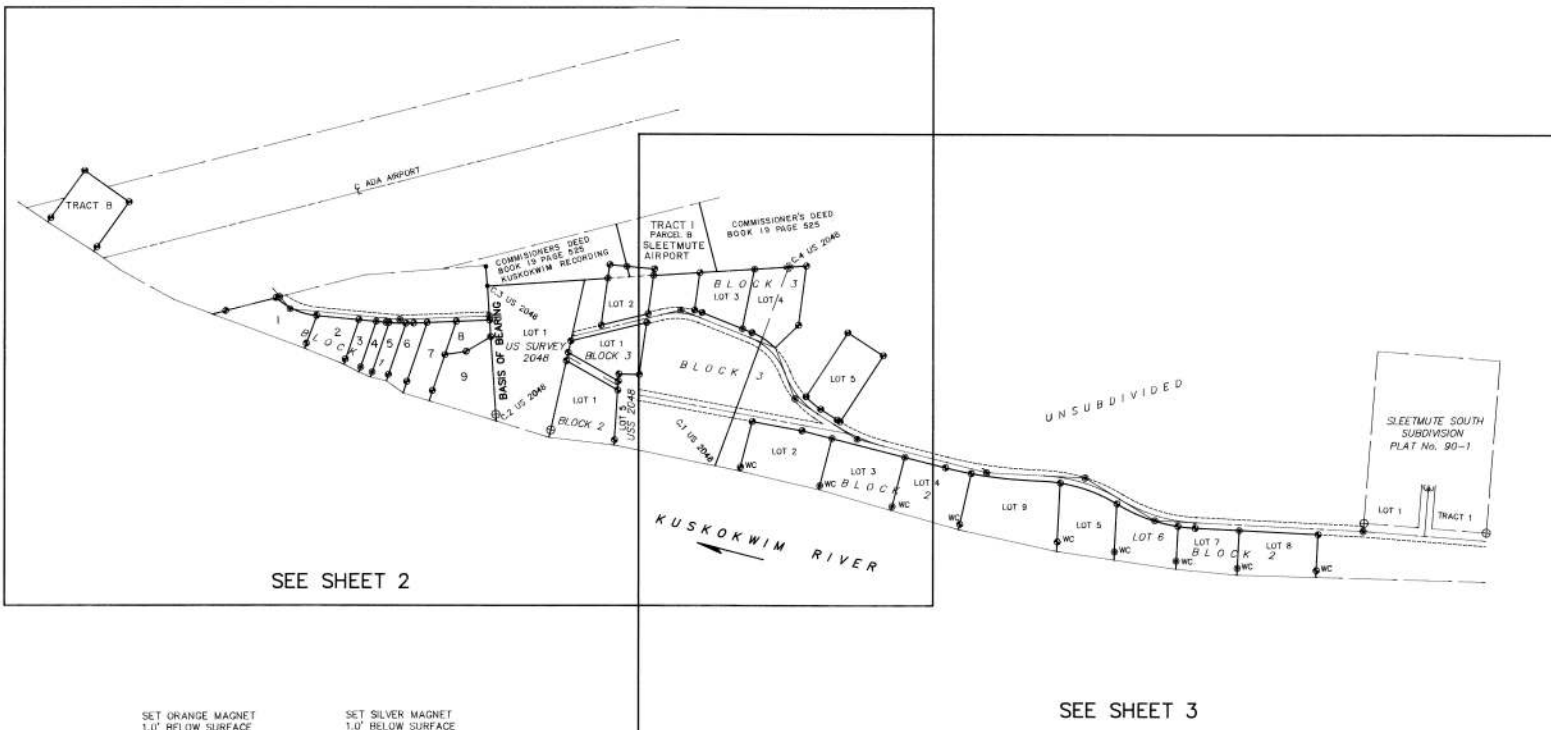

NOTES, CONT.

9. Lot 2 Block 3 comprises parcels A, B & C insequably. Parcel A comprises that portion of Lot 2 located within the bounds of U.S. Survey 2048. Parcel B comprises that portion of Lot 2 located outside the bounds of U.S. Survey 2048 and within lands described by the Commissioner's Deed recorded in Book 19 of page 525 KUSKOKWIM Recording. Parcel C is that portion of Lot 2 located outside U.S. Survey 2048 and within Tract 1 Parcel B SLEETMUTE Airport recorded in Book 17 at page 480-560 KUSKOKWIM Recording.
10. Lot 4 Block 3 comprise Parcels A & B insequably. Parcel A comprises that portion of Lot 4 located within the bounds of U.S. Survey 2048. Parcel B comprises that portion of Lot 4 located outside the bound of U.S. Survey 2048.

VILLAGE CORPORATION AFFIDAVIT

The undersigned parties hereby certify that Lot 1 thru 8 Block 2, Lot 1 thru 5 Block 3 and Tract 1 of this plat of survey are on the surface estate conveyed to The KUSKOKWIM CORPORATION and U.S. Survey 2048 Patented by 50-83- United States of America. This plat of survey accurately describes lands intended to be to the requirements of A.N.C.S.A. 14(c)(1).

[Signature]
LEW MORGAN, Chmn.
THE KUSKOKWIM CORPORATION
429 "D" St., Suite 307
Anchorage, Ak. 99501

NOTARY ACKNOWLEDGEMENT

Subscribed and sworn to before me this 27 February, 1991.

[Signature]
Notary for Alaska
My Commission expires February 7,


NOTES

1. List of ANCSA 14(c) (1) claimants on file KUSKOKWIM CORPORATION.
2. The actual meanders of the ordinary high water of the Kuskokwim River define the limits of the meanders shown hereon are for computation purposes only.
3. Bearings shown hereon are true bearings to the reference Basis of Bearing. Distances are horizontal.
4. Lots 8, 9, 10 Block 1, Lot 9 Block 2 and administrative parcels and are not intended for conveyance under ANCSA 14(c) (1).
5. Tract A is that residual portion of US Survey 2048 (excluding Lots 1, 5 & 12 US 2048) not shown on Lot 1 Block 2 & Lots 1 thru 4 Block 3.
6. Unless otherwise specifically noted all lots are for conveyance under ANCSA 14(c) (1).
7. The line Cor. 1 to Cor. 4 US Survey 2048 is in the performance of this survey. The by holding record angle from found line projected to an intersection with the line Cor. 1 to Cor. 4 represents the south administrative Tract A.
8. Unless otherwise noted centerline P.I. m was set flush with surface.

INDEX

SHEET 1 of 3 - COVER SHEET, CERTIFICATIONS & NOTES
SHEET 2 of 3 - LOTS 1 THRU 9 BLOCK 1
LOTS 1 & 2 BLOCK 2
LOTS 1 THRU 5 BLOCK 3
TRACT A & TRACT B
SHEET 3 of 3 - LOTS 3 THRU 9 BLOCK 2


RECORDING DISTRICT KUSKOKWIM

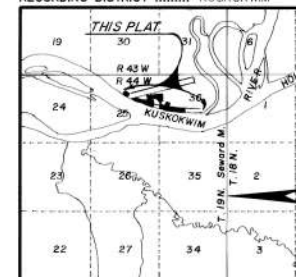

VICINITY MAP USGS: SLEETMUTE C-4

PLAT OF SURVEY
SLEETMUTE Compris
LOTS 1,3,4,5,7 & 8 Block 1 LOTS 1 thru 8
1 thru 5, Block 3 & Tract B all pursuant to
14(c)(1) and LOTS 2,6, & 9 Block 1, LOT
A. A replat of Lots 2,3,4 & 6 thru 11 U.S.
and portions of SEC'S 25 & 36, T.19 N., R.

PREPARED BY
KOWCHEE INC.
1042 E. 6th Ave.
Anchorage, Ak. 99501
DATE 26 FEB 91 DRAWN AUTOCAD CHECKED
SCALE 1" = 250' (BOOK TNC 14C) W.D. 8921

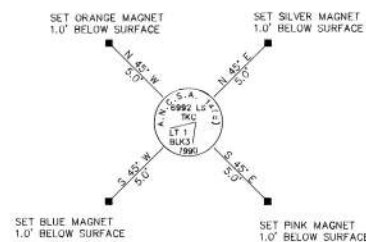

TYPICAL MONUMENT DETAIL
NOT TO SCALE




SET 3.25" ALUM. CAP ON
3/4" BY 4"-0" ALUM. DRIVE
ROD, PROJECTING 6" ABOVE
GRADE.

TYPICAL DRIVE ROD
MONUMENT
SEE NOTE 8



SURVEYOR'S CERTIFICATE

I, Paul D. Whipple (LS-6992) hereby certify that I am properly registered and licensed to practice land surveying in the State of Alaska. I, or those under my direct supervision, have executed the ANCSA 14(c) Survey depicted on this plat, in conformity with the Assignment Instructions dated 10 May 1990, and the Plan of Survey agreements set forth in the contract with THE KUSKOKWIM CORPORATION, a Village Corporation. The monuments shown hereon actually exist as described, and all dimensions and other details are correct.

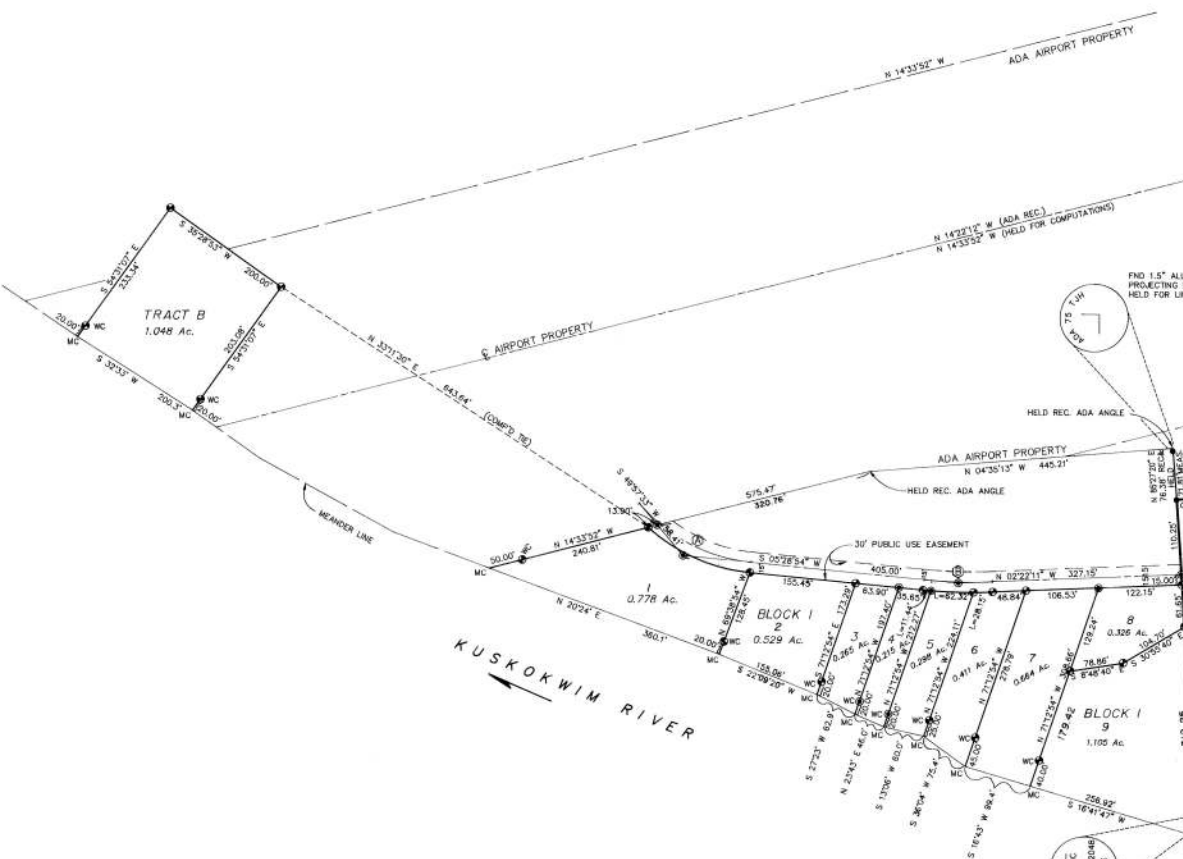

CURVE DATA (CURVES COMPUTED HOLDING DELTA ANGLES & TANGENT LENGTHS)

CURVE	RADIUS	LENGTH	TANGENT	CHORD	DELTA
A	244.57	189.85	100.00	185.13	44° 18' 38"
B	723.63	99.85	50.00	99.77	07° 54' 20"
C	234.40	145.17	75.00	142.86	35° 29' 09"
D	227.43	188.78	100.21	185.41	47° 53' 30"
E	305.72	193.29	100.00	190.09	36° 13' 32"
F	611.02	188.24	100.00	187.37	18° 35' 22"
G	1481.83	298.98	150.00	298.47	11° 33' 37"
H	585.84	297.37	149.30	289.35	28° 36' 07"
I	588.59	293.75	150.00	290.71	18° 35' 40"

FND 3" ALUM. CAP MON. 2" ABOVE GROUND
SET PER UNRECORDED PLAT DATED 9/3/78
BY RAM CONSULTANTS, RECOVERED AND HELD
PER RECORD OF SURVEY FILED UNDER NO. 89-2
KUSKOKWIM RECORDING.
ORIGINAL CORNER AND ACCESSORIES DESTROYED.

FND 3" ALUM. CAP MON. 4" ABOVE GROUND
SET PER UNRECORDED PLAT DATED 9/3/78
BY RAM CONSULTANTS, RECOVERED AND HELD
PER RECORD OF SURVEY FILED UNDER NO. 89-2
KUSKOKWIM RECORDING.
ORIGINAL CORNER DESTROYED.


- LEGEND**
- └ FOUND ANGLE IRON
 - ⊗ FOUND 3.25" BRASS CAP MONUMENT
 - ⊕ FOUND 3.0" ALUMINUM CAP MONUMENT
 - FOUND 1.5" ALUMINUM CAP ON NO. 5 REBAR
 - ⊙ SET 3.25" ALUMINUM CAP ON 0.75" BY 4.0 FT DRIVE ROD
 - ⊗ SET 3.25" BRASS CAP MONUMENT ON 3" x 30" IRON PIPE
 - [] RECORD BEARING/DISTANCE PER US SURVEY 2048
 - () DISTANCES CONVERTED TO CHAINS



DETAIL 'B' - LOT 2, BLOCK 3
SCALE 1"=100'



DETAIL 'C' - DEPENDENT RESURVEY - LOT 1
SCALE 1"=100'

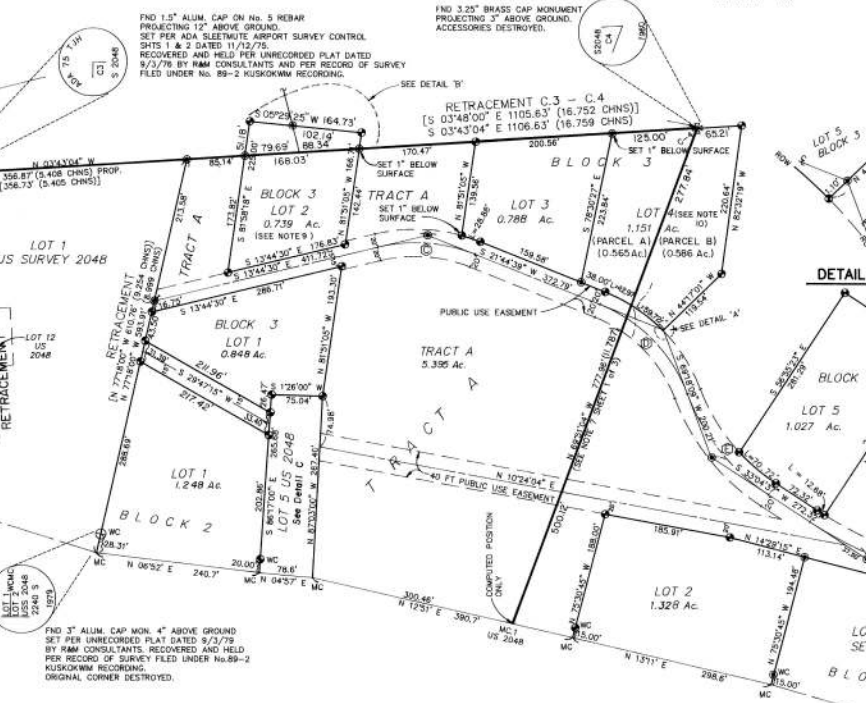

INDEX

- SHEET 1 of 3 - COVER SHEET, CERTIFICATIONS & PLAY OF SURVEY
- SHEET 2 of 3 - LOTS 1 THRU 9 BLOCK 1
LOTS 1 & 2 BLOCK 2
LOTS 1 THRU 5 BLOCK 3
TRACT A & TRACT B
- SHEET 3 of 3 - LOTS 3 THRU 9 BLOCK 2

SEE SHEET 1 of 3 FOR GENERAL NOTES & CERTIFICATIONS


SLEETMUTE Comprised of LOTS 1, 3, 4, 5, 7, 8, 9 Block 1, LOTS 1 thru 5, Block 3 & Tract B all pursuant to 14(c)(1) and LOTS 2, 6, & 9 Block 1, LOT A. A replat of Lots 2, 3, 4 & 6 thru 11 and portions of SEC'S 25 & 36, T.19 N., R. 14 E., S. 10 N.

PREPARED BY
KOWCHEE INC.
1042 E. 6th Ave
Anchorage, AK 99501

FOR THE KUSH
429 "D"
Anchorage

DATE 26 FEB 91 DRAWN AUTOCAD CHECKED
SCALE 1"=100' F BOOK TKC 14C W.O. 8921

RECORDED - FILED - 5-
KUSKOKWIM
DATE 7-25-91
TIME 9:38 AM
Submitted by KOWCHEE, Inc.
429 D ST #302
ANCHORAGE

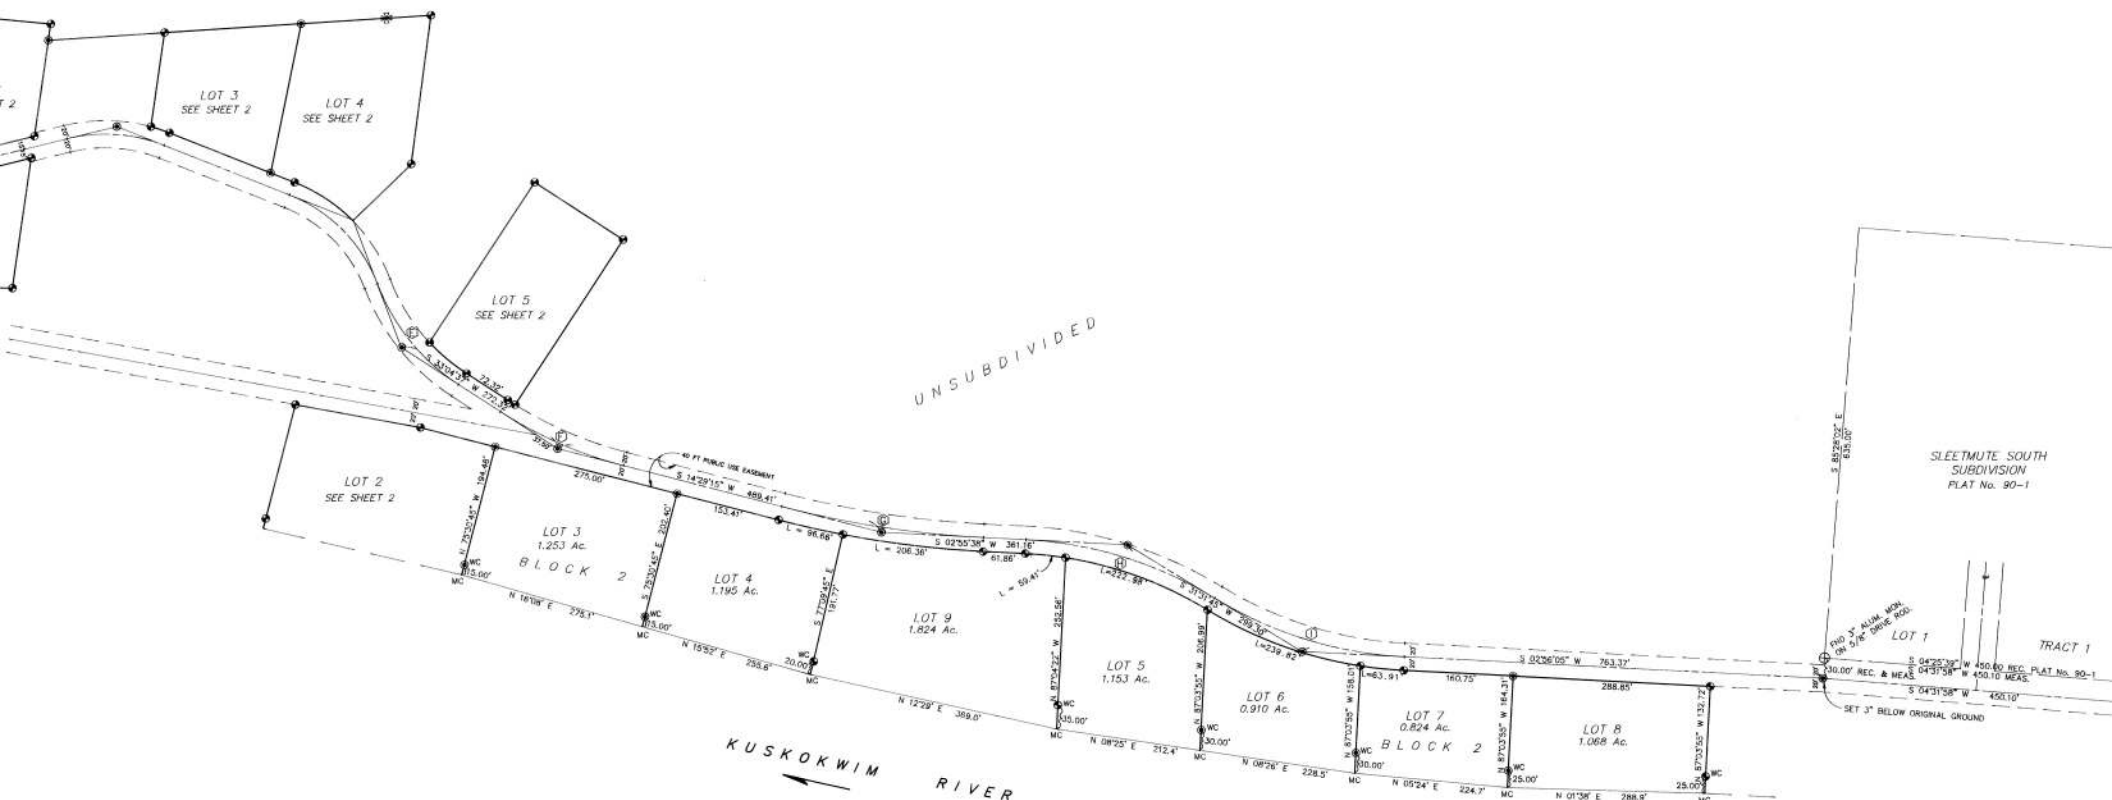

CURVE	RAUS US	LENGTH	TANGENT	CHORD	DELTA
A	244.57	139.65	100.00	185.12	44°28'39"
B	723.63	99.66	50.00	99.77	07°54'20"
C	234.40	145.17	75.00	142.86	35°29'08"
D	227.43	188.78	100.00	183.41	47°33'30"
E	305.72	100.00	100.00	192.09	52°35'32"
F	611.02	198.24	100.00	197.57	18°35'22"
G	1481.83	298.98	150.00	298.47	11°33'37"
H	585.68	298.37	149.30	289.38	28°36'07"
I	588.58	298.37	149.30	289.38	28°36'07"

- FOUND ANGLE IRON
- FOUND 3.25" BRASS CAP MONUMENT
- FOUND 3.0" ALUMINUM CAP MONUMENT
- FOUND 1.5" ALUMINUM CAP ON No. 5 REBAR
- SET 3.25" ALUMINUM CAP ON 0.75" BY 4.0 FT DRIVE ROD
- SET 3.25" BRASS CAP MONUMENT ON 3" x 30" IRON PIPE

41-8
RECORDED - FILED 5
KUSKO. CORP.
DATE 7-25 19
TIME 9:38
Reported by KUSKO. CORP.
Address 429 D ST. #2
ANCHORAGE

SHEET 1 of 3 - COVER SHEET, CERTIFICATIONS & N

SHEET 2 of 3 - LOTS 1 THRU 9 BLOCK 1
LOTS 1 & 2 BLOCK 2
LOTS 1 THRU 5 BLOCK 3
TRACT A & TRACT B

SHEET 3 of 3 - LOTS 3 THRU 9 BLOCK 2

SEE SHEET 1 of 3 FOR GENERAL NOTES & CERTIFICATES

PLAT OF SURVEY

SLEETMUTE Comprised of

LOTS 1,3,4,5,7 & 8 Block 1 LOTS 1 thru 8
1 thru 5, Block 3 & Tract B all pursuant to
14 (c)(1) and LOTS 2,6,8 & 9 Block 1, LOT
A. A replat of LOTS 2,3,4 & 6 thru 11 U
and portions of SEC'S 25 & 36, T.19 N., R.

PREPARED BY KOWCHEE INC. 1042 E. 6th Ave Anchorage, Ak. 99501	FOR THE KUSK 429 "D" S Anchorage	
DATE 26 FEB. 91	DRAWN AUTOCAD	CHECKED
SCALE 1" = 100'	F BOOK TKC 14C	W.O. 8921



ORIGINAL

United States Department of the Interior

BUREAU OF LAND MANAGEMENT

ALASKA STATE OFFICE

222 W. 7th Avenue, #13

ANCHORAGE, ALASKA 99513-7599



SLEETMUTE
ANCSA 14(c)
9611.4 (923)

JUL 11 1991

District Recorder, State of Alaska
KUSKOKWIM RECORDING DISTRICT
Box 426

Bethel, Alaska 99559

Dear District Recorder:

The ANCSA 14(c) Survey represented on the plats labeled "SLEETMUTE" (3 sheets), within Sections 25 & 36, Township 19 North, Range 44 West, Seward Meridian, situated in the village of Sleetmute, Alaska, are ready to be recorded with this letter of compliance. The ANCSA 14(c) Survey fulfills statutory requirements mandated by the Alaska Native Claims Settlement Act, pursuant to Public Law 92-203, Dec. 18, 1971, (Stat. 688, 702, 703).

The ANCSA 14(c) Surveys were executed under a private survey contract between The Kuskokwim Corporation, a village corporation, and Kowchee, Inc., by their agent Paul D. Whipple, R.L.S. No. 6992. Sleetmute, Lots 1, 3, 4, 5, 7, 8, Block 1; Lots 1 - 8, Block 2; Lots 1 - 5, Block 3; and Tract B, are surveyed parcels of land for ANCSA 14(c)(1) reconveyances situated on surface estate lands Interim Conveyed from the United States of America by IC No. 751 and patent no. 50-83-0292 (U.S. Survey 2048), to The Kuskokwim Corporation.

ANCSA 14(c) Surveys have been authorized as "federally mandated surveys", under the provisions of ANCSA Section 13, 43 U.S.C. 1612. The authority to execute all Federal land surveys in Alaska is delegated by the Secretary of the Interior to the Director, Bureau of Land Management (BLM), and subsequently redelegated to the Deputy State Director for Cadastral Survey, Alaska State Office.

The DSD for Cadastral Survey hereby accepts the plats for "Sleetmute, Lots 1, 3, 4, 5, 7, 8, Block 1; Lots 1 - 8, Block 2; Lots 1 - 5, Block 3; and Tract B", having been reviewed as properly executed and complies with the private ANCSA 14(c) Survey requirements contained in the Assignment Instructions issued and approved on May 10, 1990.

Accordingly, BLM requests that these plats be filed with the Kuskokwim Recording District, to satisfy the Federal platting regulations and accommodate agreements made between the Bureau of Land Management and the State Recording Authority, for filing ANCSA 14(c) Surveys.

91-8

RECORDED - FILED	NC
KUSKOKWIM REC. DIST.	
DATE 7-25	1991
TIME 9:38	AM
Requested by KUSKO. CORP.	
Address 429 D ST	
ANCHORAGE	

Sincerely,

for Daniel D. Johnson

Robert W. Arndorfer
Deputy State Director
for Cadastral Survey, Alaska