



LEGEND

- ⊗ BLM/GLO Monument Recovered
- Primary monument set this survey
- ① Corner Designation
- Surveyed Line
- - - Unserved Line
- (m) Measured this survey
- (r) Record Per BLM
- - - Protracted Section Line

STATE OF ALASKA
Unsubdivided

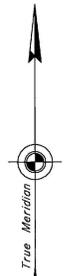


2006 Mean
Magnetic
Declination
19 3/4° E.
See Note H

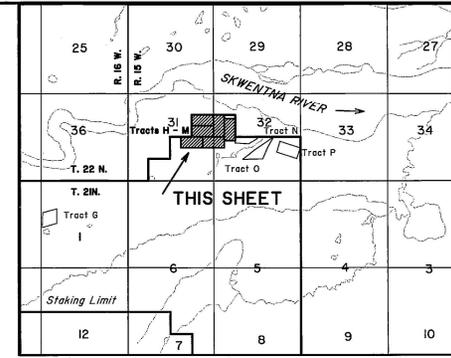

VICINITY MAP
Source: USGS DLG TYONEK D-6
Scale 1" = 1 mile

STATE OF ALASKA
Unsubdivided

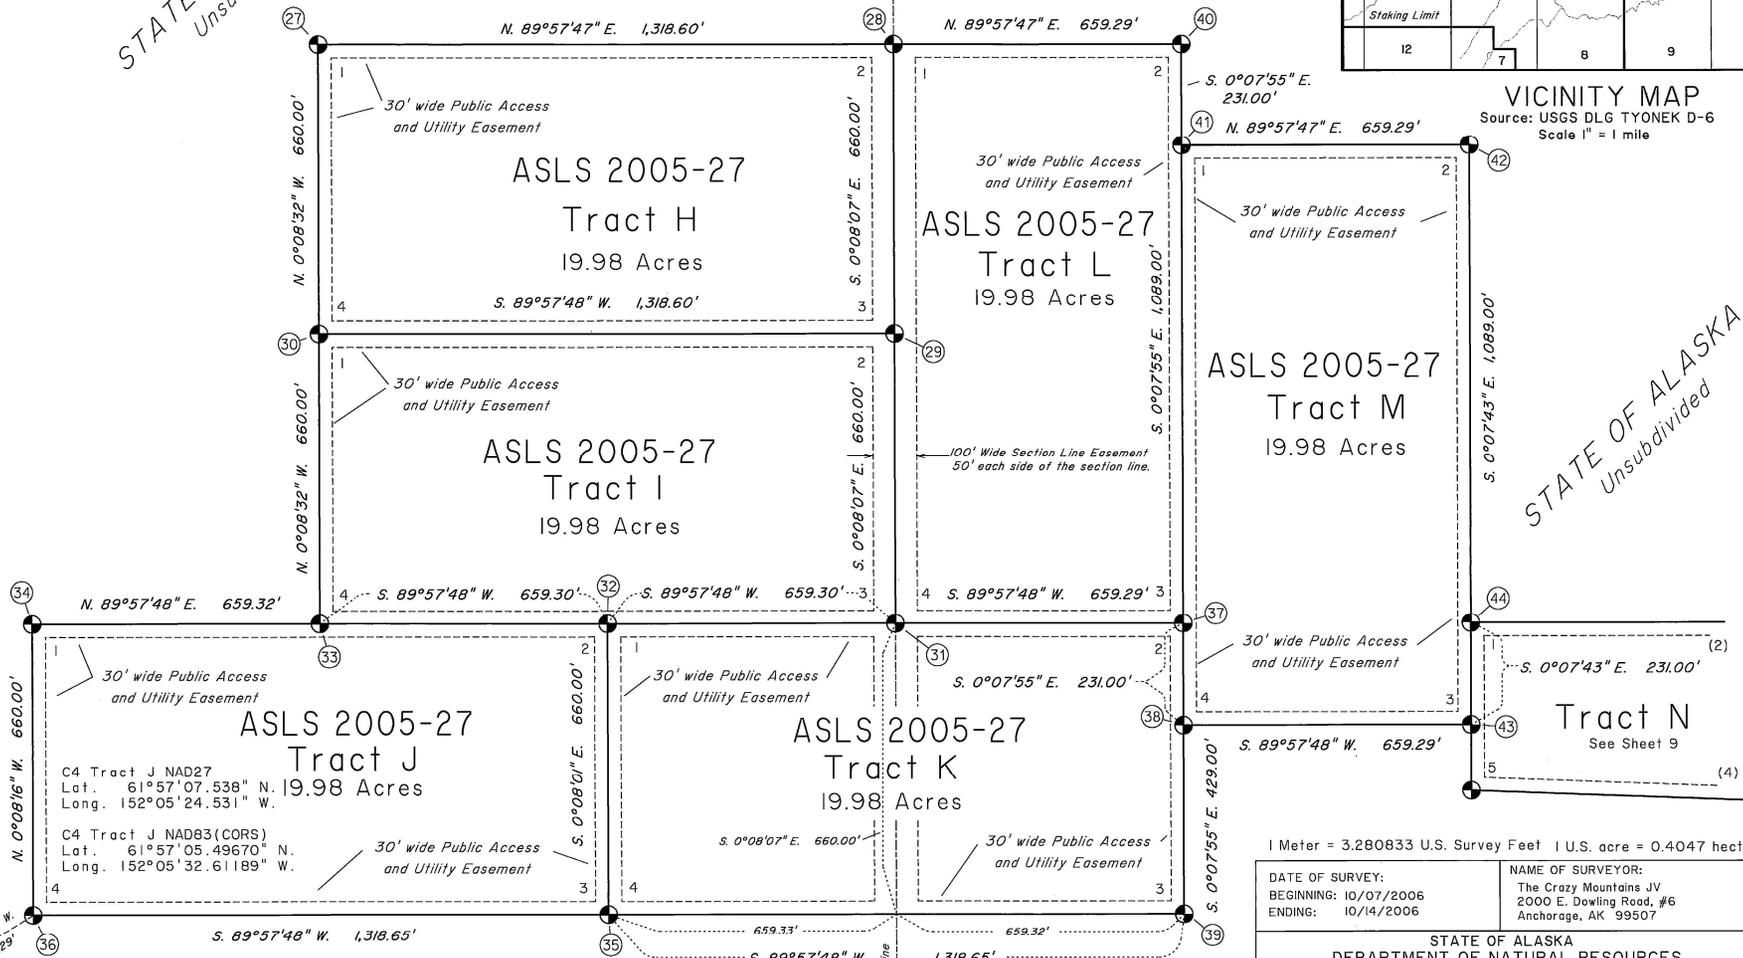

STATE OF ALASKA
Unsubdivided

1 Meter = 3.280833 U.S. Survey Feet 1 U.S. acre = 0.4047 hectare

DATE OF SURVEY: BEGINNING: 10/07/2006 ENDING: 10/14/2006	NAME OF SURVEYOR: The Crazy Mountains JV 2000 E. Dowling Road, #6 Anchorage, AK 99507
----------------------------------------------------------------	------------------------------------------------------------------------------------------------


STATE OF ALASKA
DEPARTMENT OF NATURAL RESOURCES
DIVISION OF MINING LAND AND WATER
Anchorage, Alaska

ALASKA STATE LAND SURVEY NO. 2005-27
PORCUPINE BUTTE WEST REMOTE RECREATIONAL CABIN SITES
CREATING TRACTS A - P
WITHIN UNSERVED SECTIONS 31 and 32, T. 22 N., R. 16 W., SECTIONS 1, 2, & 3,
T. 21 N., R. 16 W., and SECTION 34, T. 22 N., R. 16 W., all of the SEWARD MERIDIAN, ALASKA
ANCHORAGE RECORDING DISTRICT
Containing 290.66 Acres

DRAWN BY: JEM	APPROVAL RECOMMENDED for <i>William S. Brown</i> 7-29-08
DATE: 1/7/2008	STATEWIDE PLATTING SUPERVISOR DATE
SCALE: 1" = 200'	CHECKED BY: KJL FILE NO.: ASLS 20050027

BLM Record NAD27 Position
Lat. 61°56'48.02" N.
Long. 152°06'31.46" W.
BLM plat of T. 22 N., R. 16 W.,
Seward Meridian, Alaska
filled June 17, 1996

SEE SHEET 8 FOR MONUMENT DESCRIPTIONS
AND APPLICANTS' CERTIFICATES

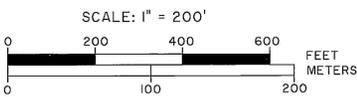

SHEET 7 of 10