

Use This Map to Plan Your Tile Drainage System

DRAIN TILE LOCATION MAP

Owner Joe & Mary Ann
 Section _____

Township _____ Range _____
 County Yadkin State N.C.


Bench Mark Description:


Materials:
125 feet - 8"
2725 ft - 6"

Legend:

- Farm Boundary —————
- Permanent Fence — * — * — *
- Existing Tile Line — ○ — ○ — ○
- Proposed Tile Line — — — — —
- New Tile Installed — ○ — ○ — ○
- Existing Deep Ditch — — — — —
- Proposed Deep Ditch —————
- Existing Shallow Ditch ————>
- Proposed Shallow Ditch ————>

Surveyed by Clark B. Johnson
 Date July 1964 Scale _____

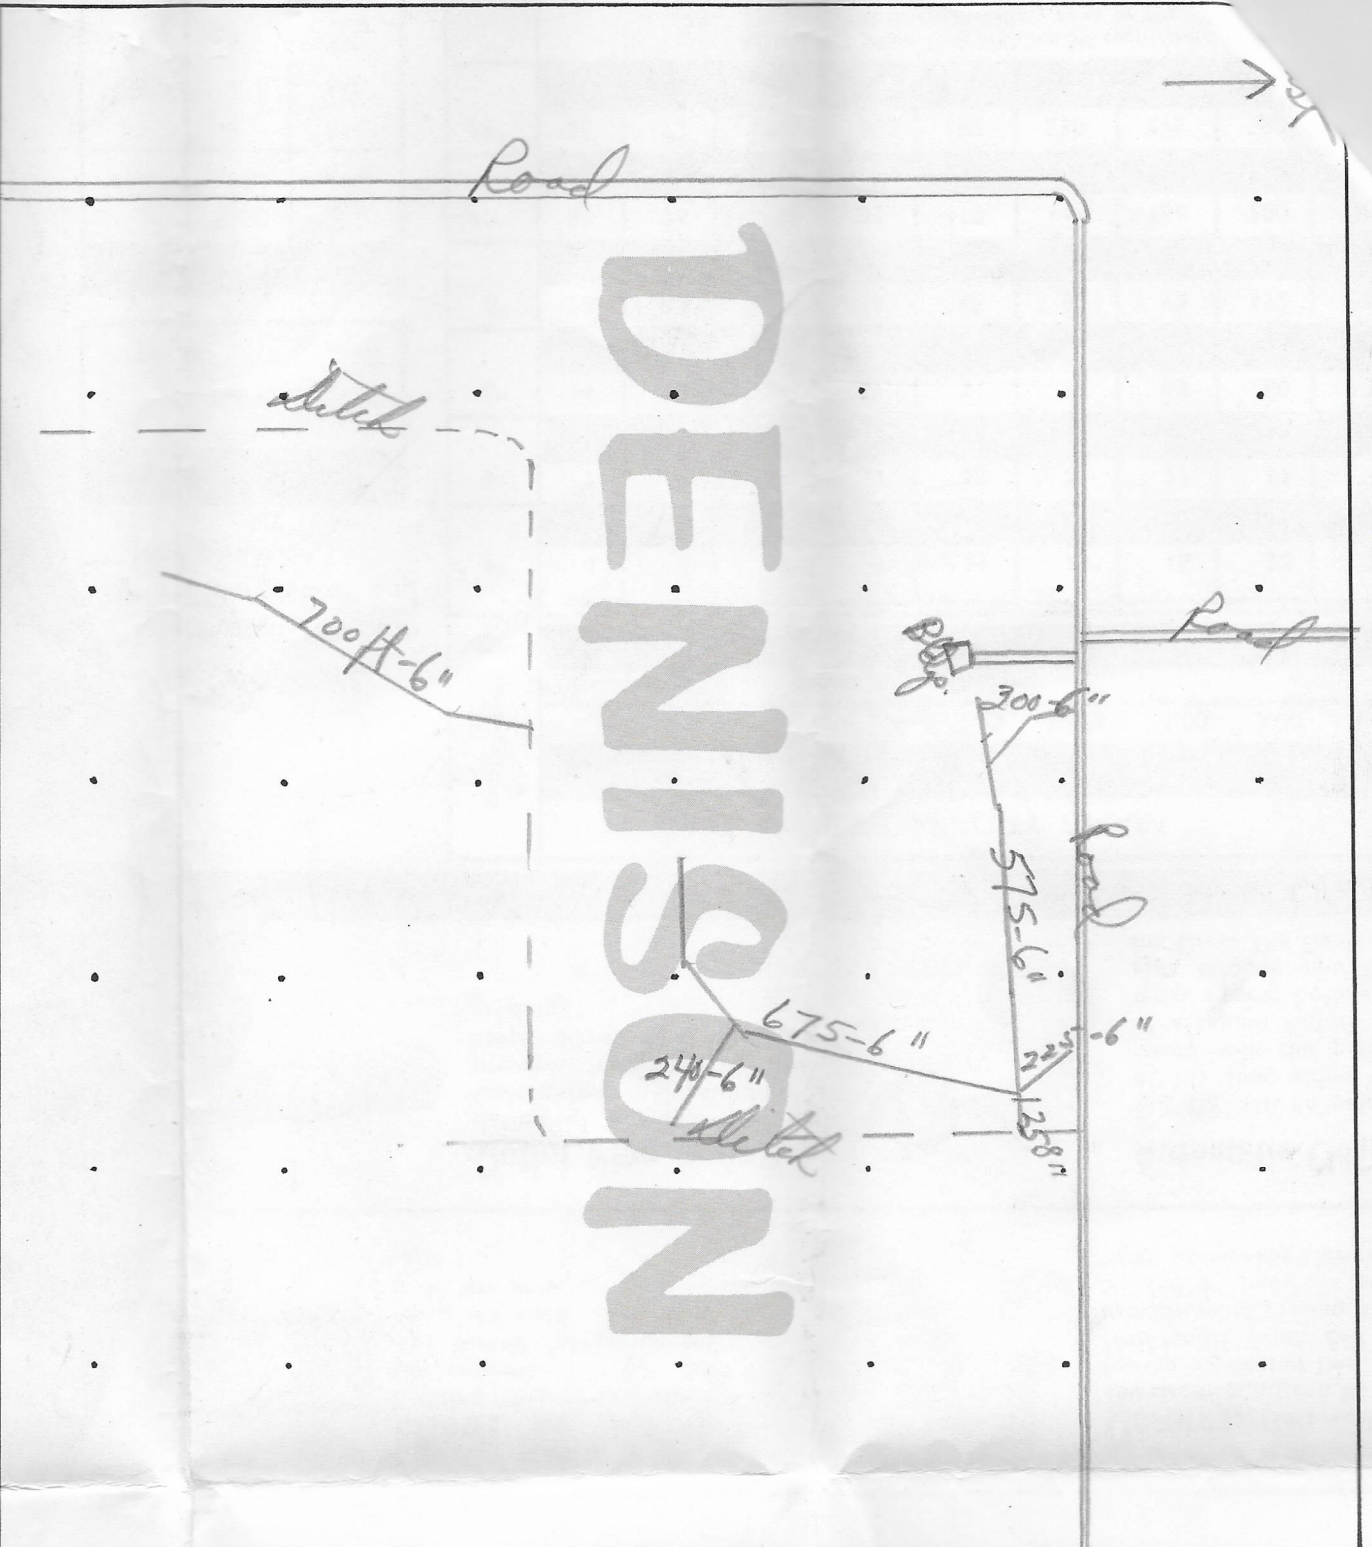

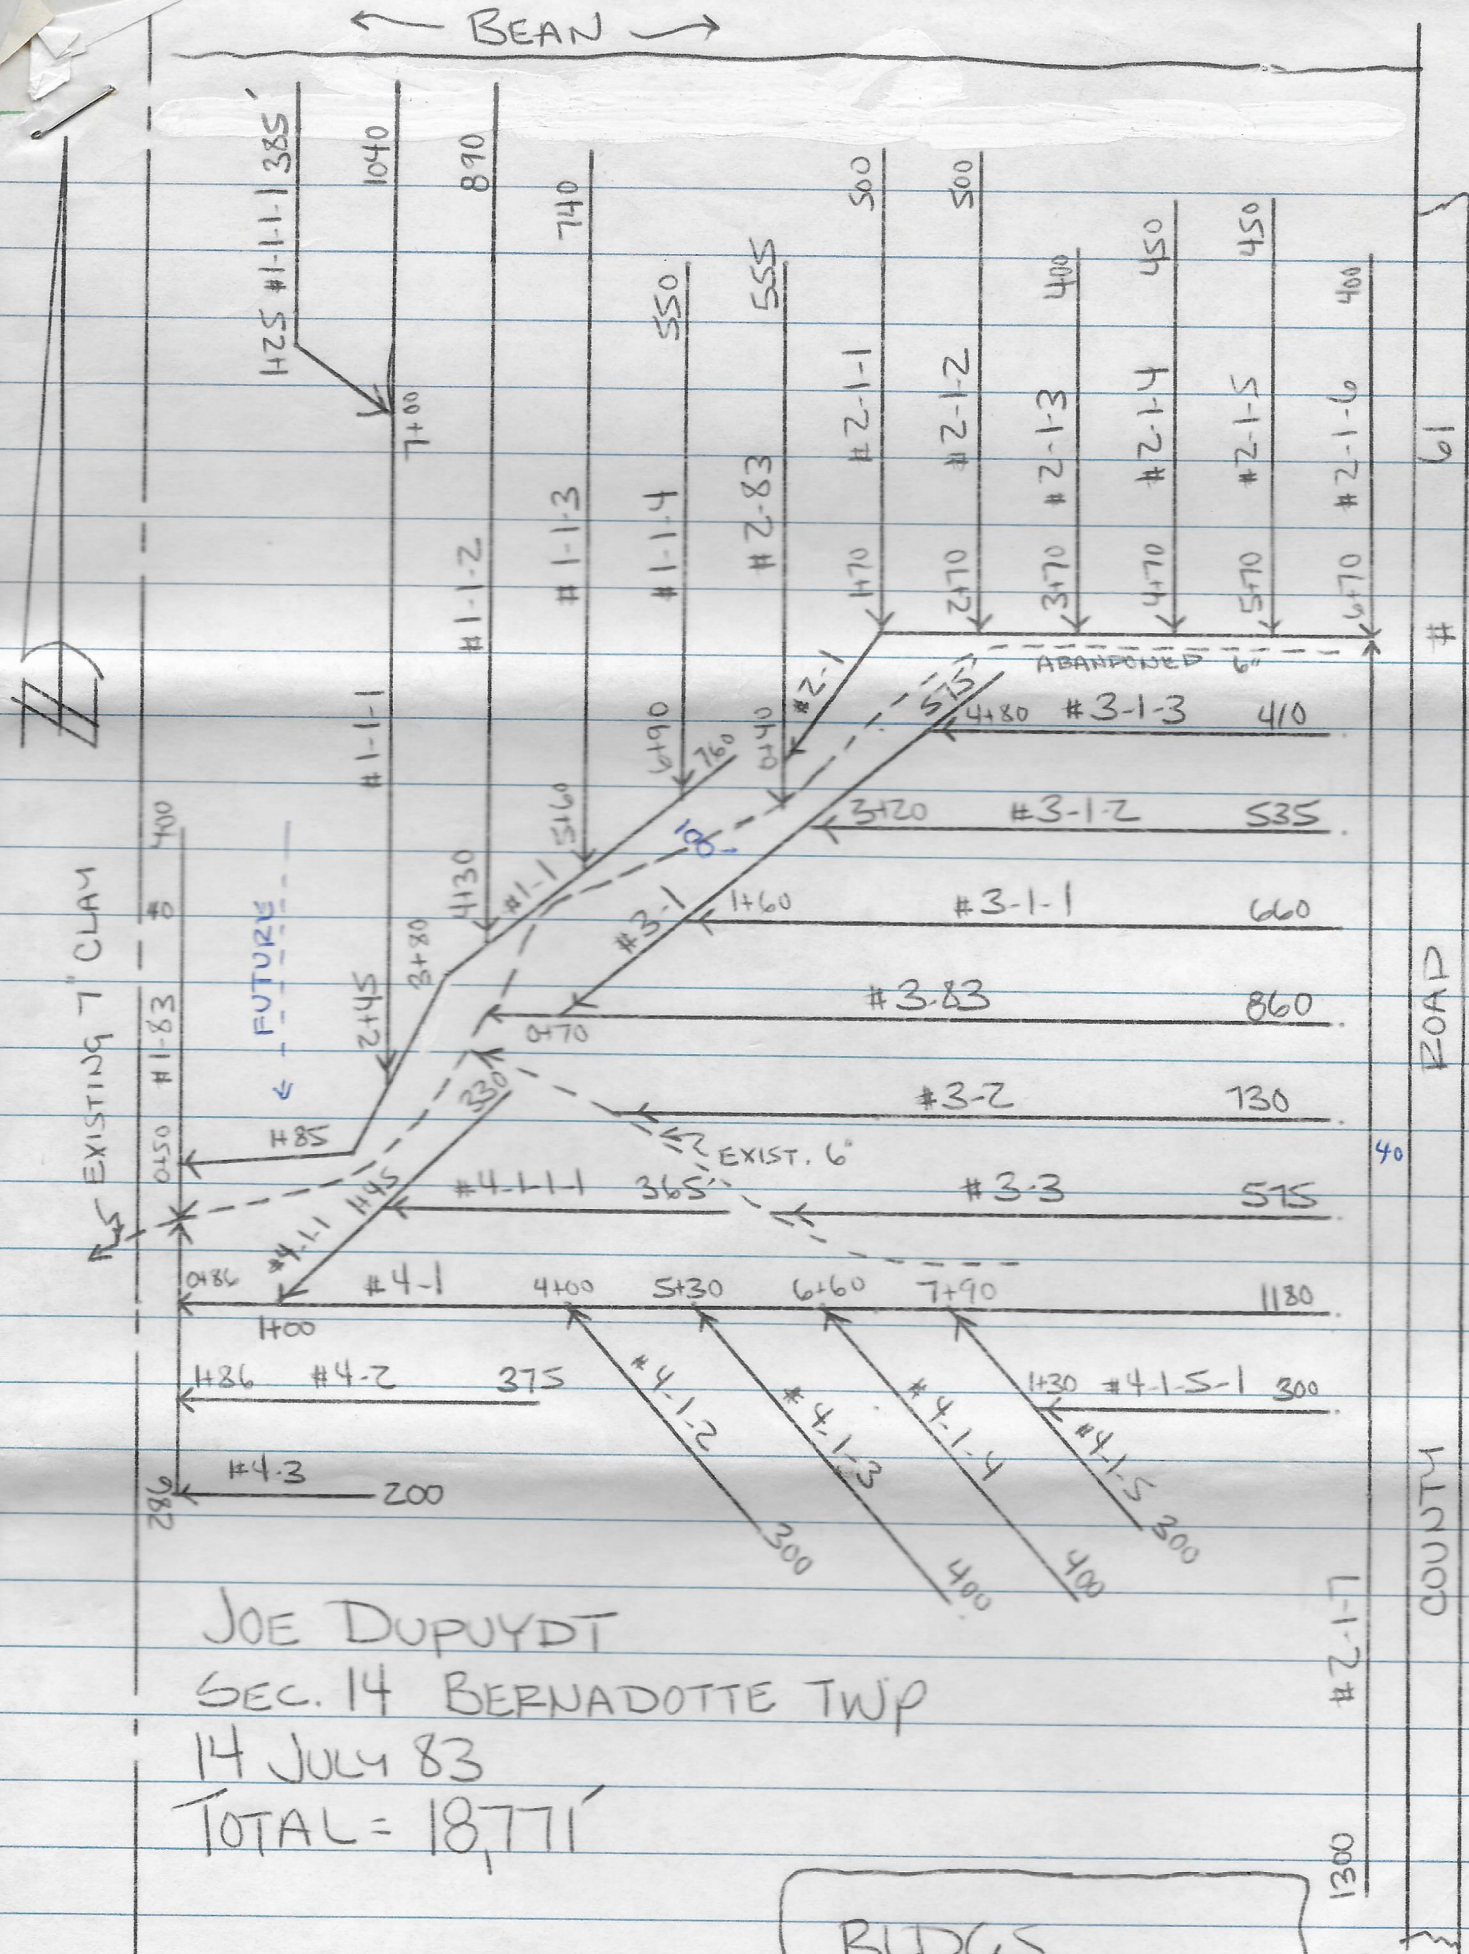

JOE DUPUYDT
 SEC. 14 BERNADOTTE TWP
 14 JULY 83
 TOTAL = 18,771'

BUDGS
 \$
 GROVE

6" TYP

Road

North

530'

←50'→ ←90'→

1088'

1090'

2500' of 5" @ \$1.20' = \$3000.⁰⁰


Thanks, Phillip

8-7-93

Joe Depuydt

8-7-93

Joe Depuydt

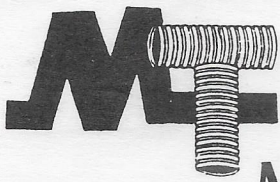

Ron Manske
(612) 665-2517


MANSKE TUBING

COMPLETE DRAINAGE SUPPLIER
117 E. Windsor Ct. • LeSueur, MN 56058
(612) 665-6296

Joe Depuyett



317
582
618
1517 ft.
110
15170
1517
1668070

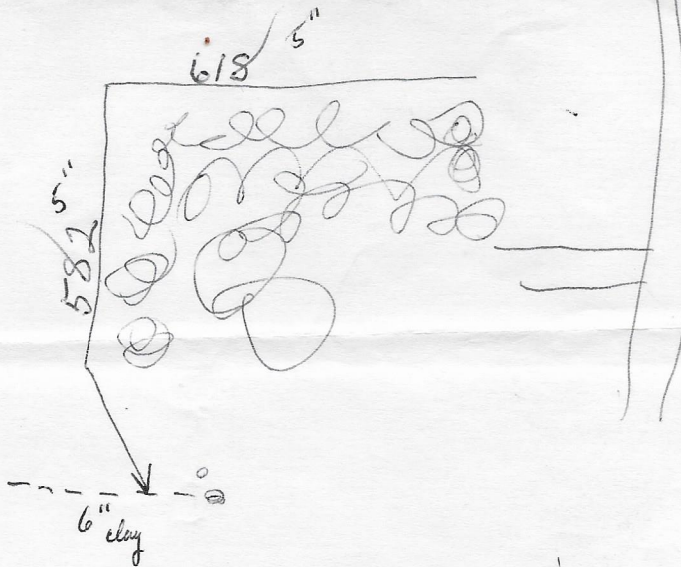

Nelson Brothers Tiling


County Road 61


455'

Tile Lines

-  4 inch
-  5 inch
-  Existing Tile


Mary Depuydt
Bernadotte Twp.
Sec ~~23~~ 14
Oct 29, 2007

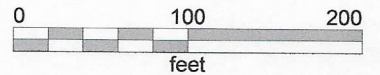

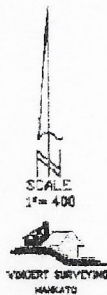


FARM SURVEYED WITH
HIGH ACCURACY TRIMBLE
GPS EQUIPMENT

LANDOWNER: MARY DEPUYDT
 LOCATION: NW¼
 SECTION: 23
 TOWNSHIP: BERNADOTTE
 COUNTY: NICOLLET
 DATE: 10/4/2007
 CONTRACTOR: NELSON BROS. TILING
 SURVEYOR: WINGERT SURVEYING
 TOTAL FOOTAGE - 2007 = 13,210'

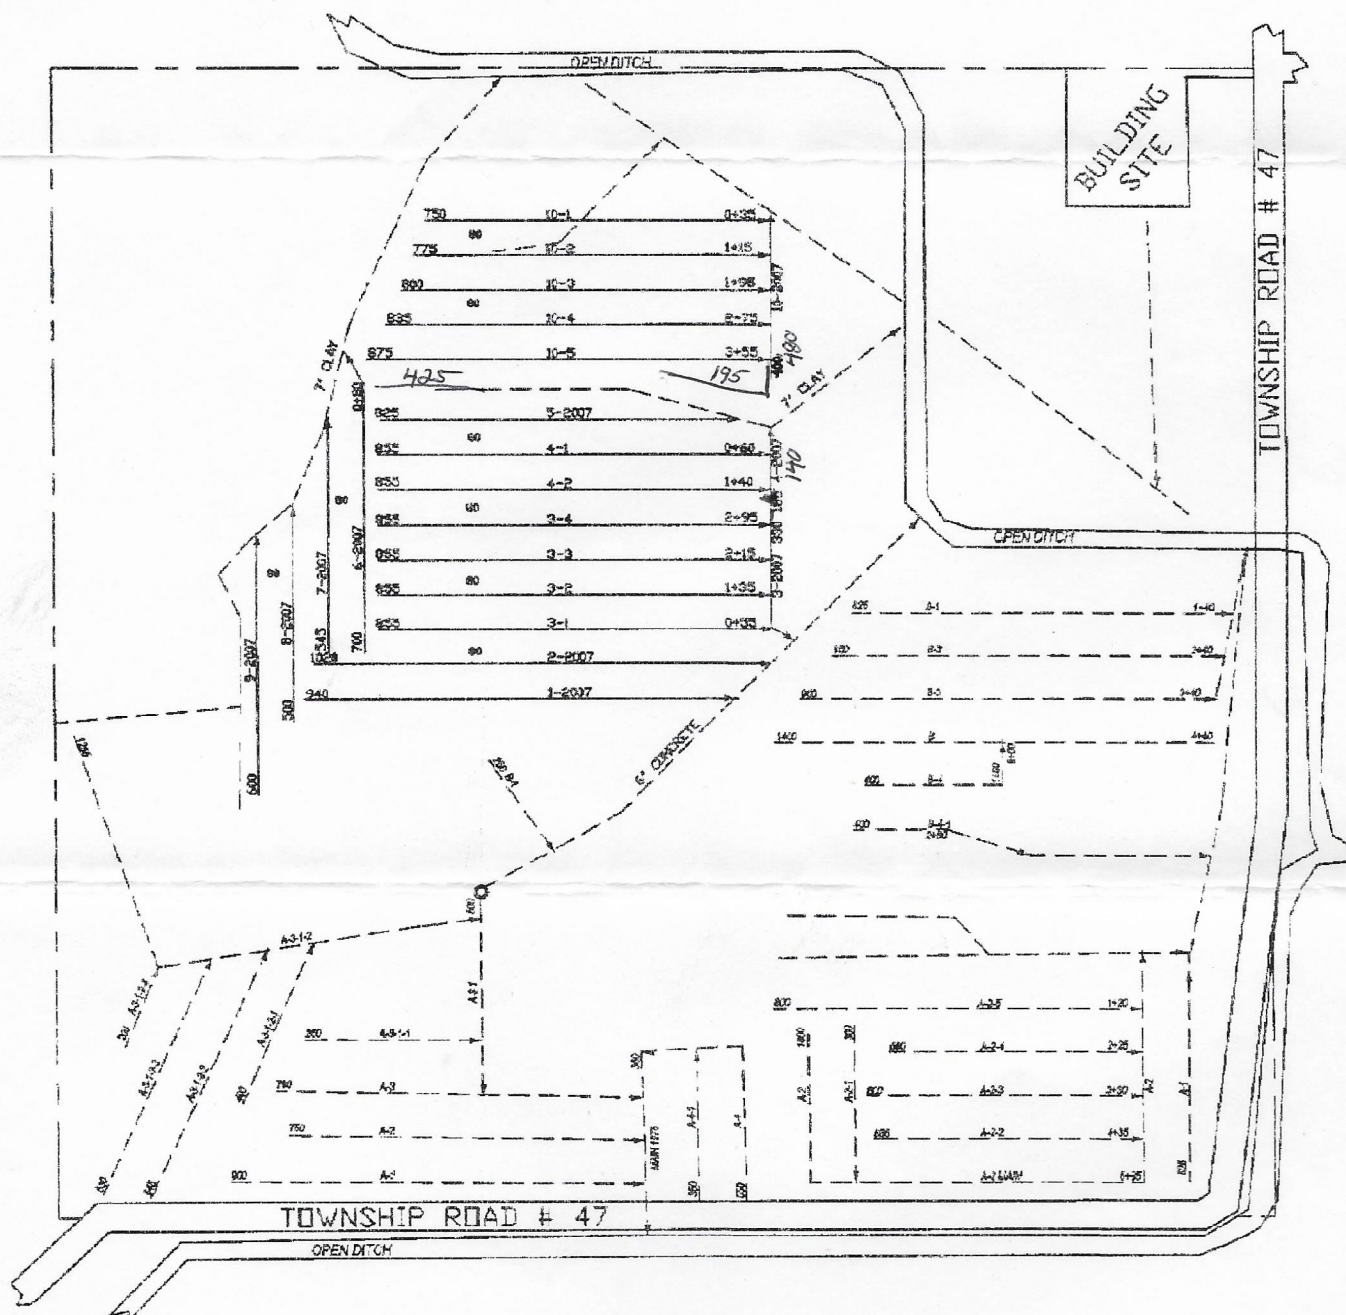


Nelson Brothers Tiling

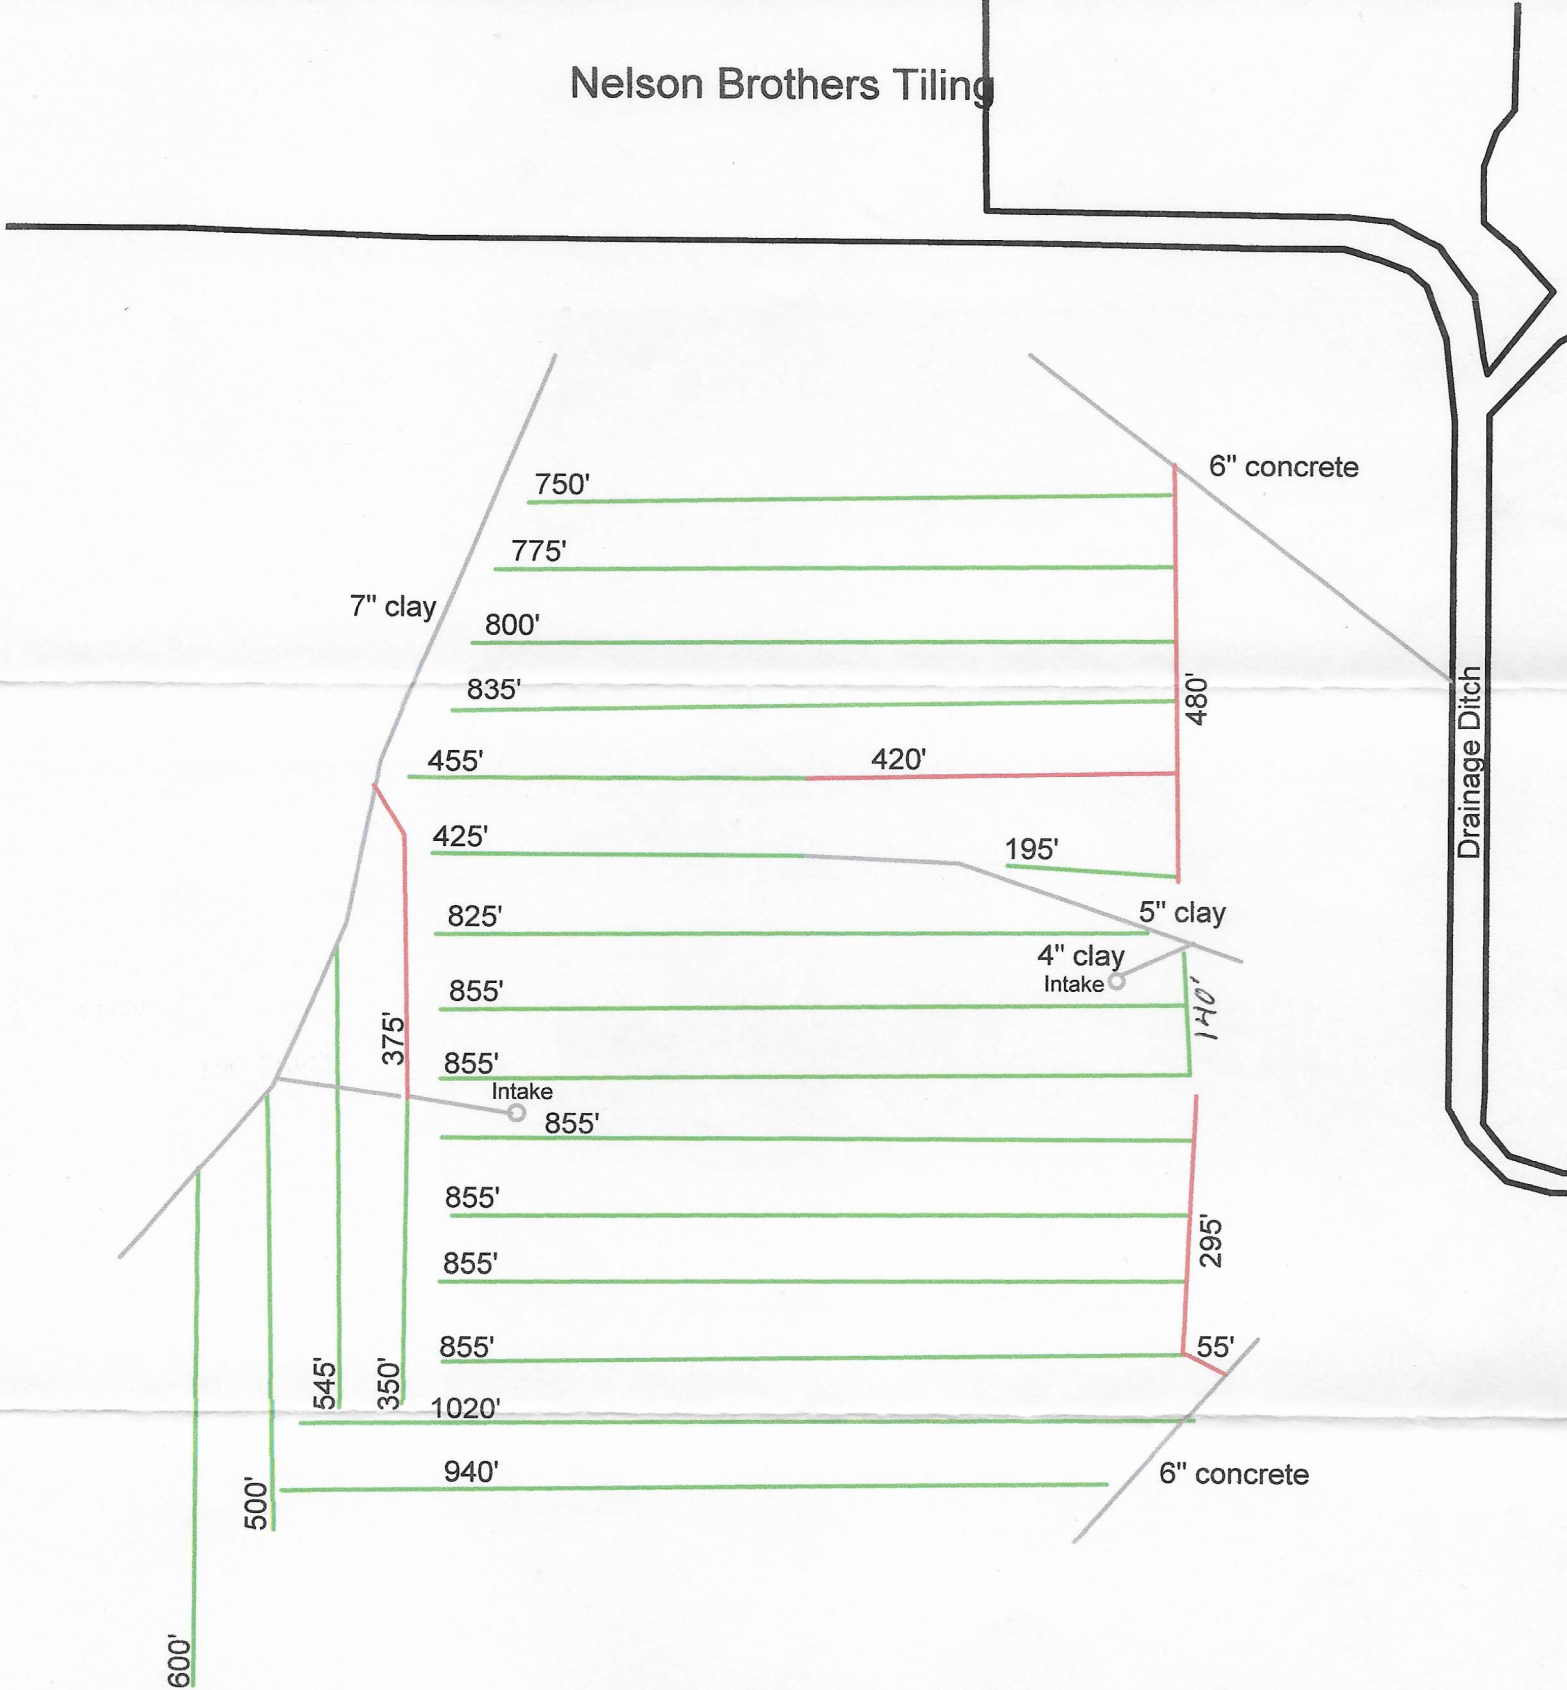

Tile Lines


- 4 inch
- 5 inch
- Existing Tile

Mary Depuydt
Bernadotte Twp.
Sec 23
Oct 29, 2007

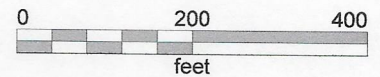

2009 Tile Map


Nelson Brothers Tiling

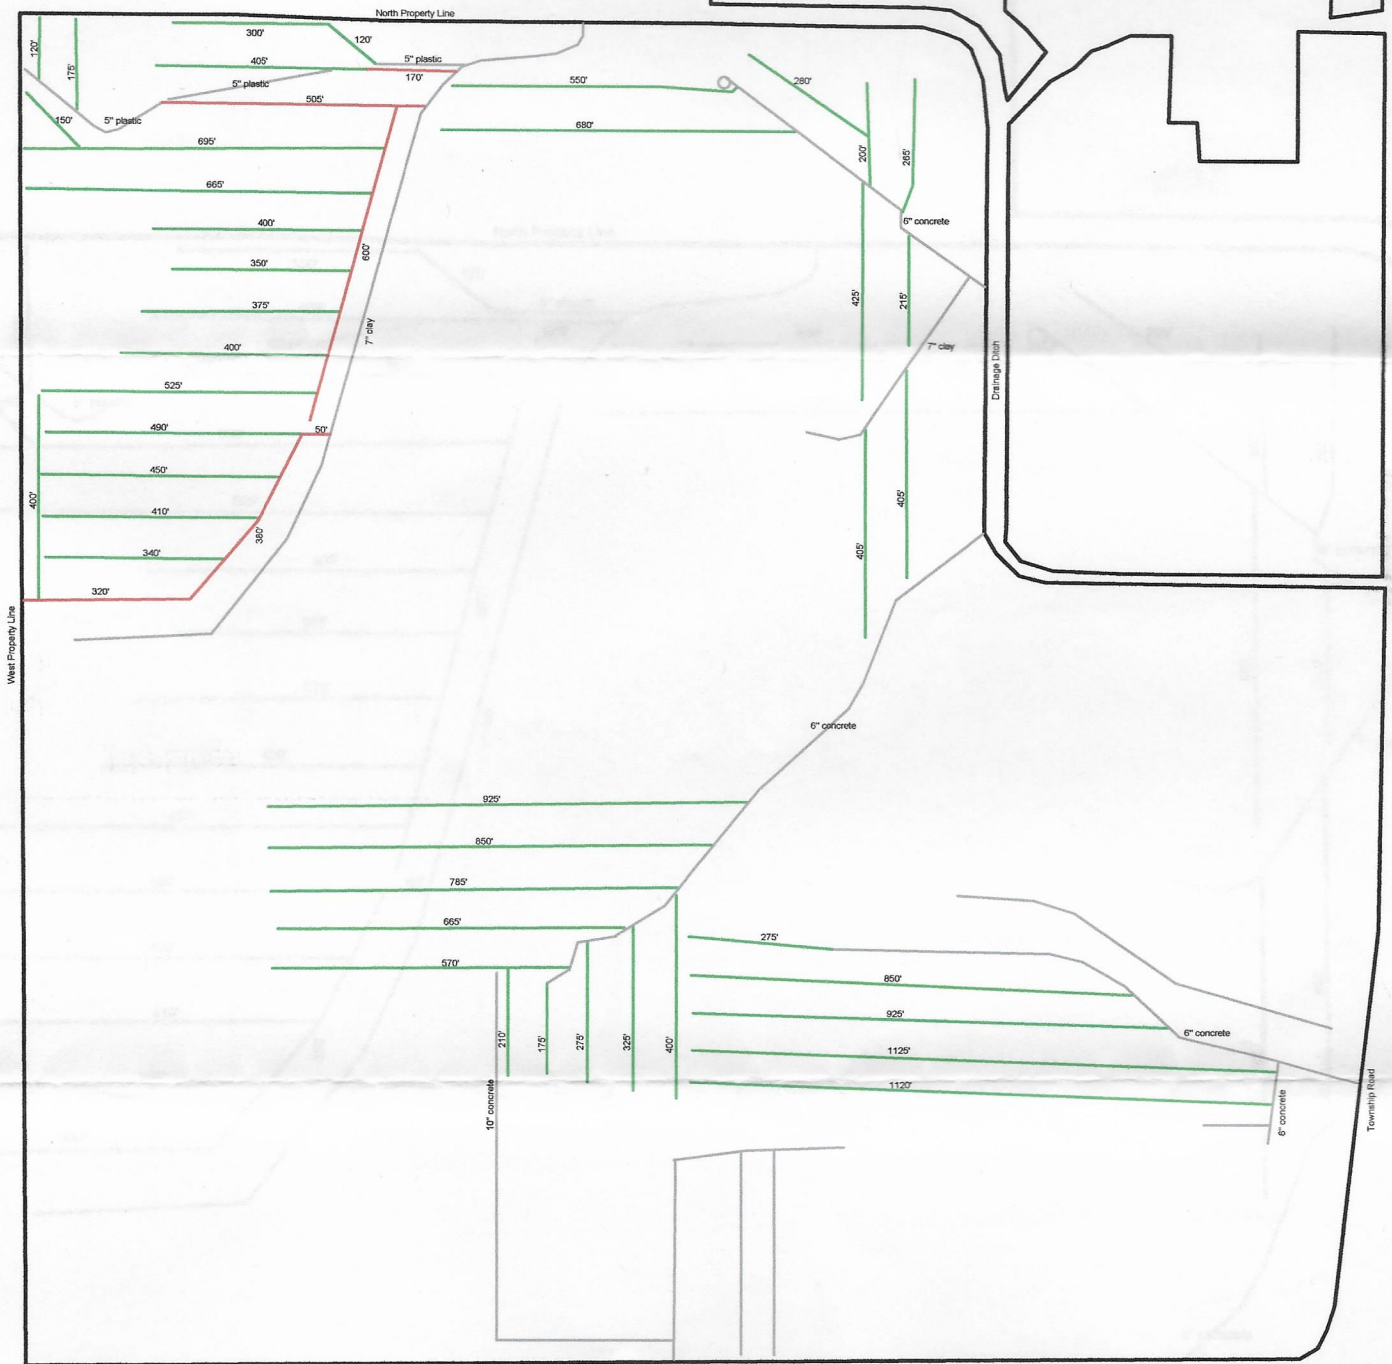

Tile Lines


- 4 inch
- 5 inch
- Existing Tile

Mary Depuydt
Bernadotte Twp.
Sec 23
April 20, 2009

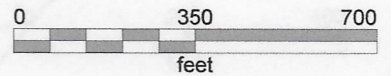


2009 Tile Map

Nelson Brothers Tiling

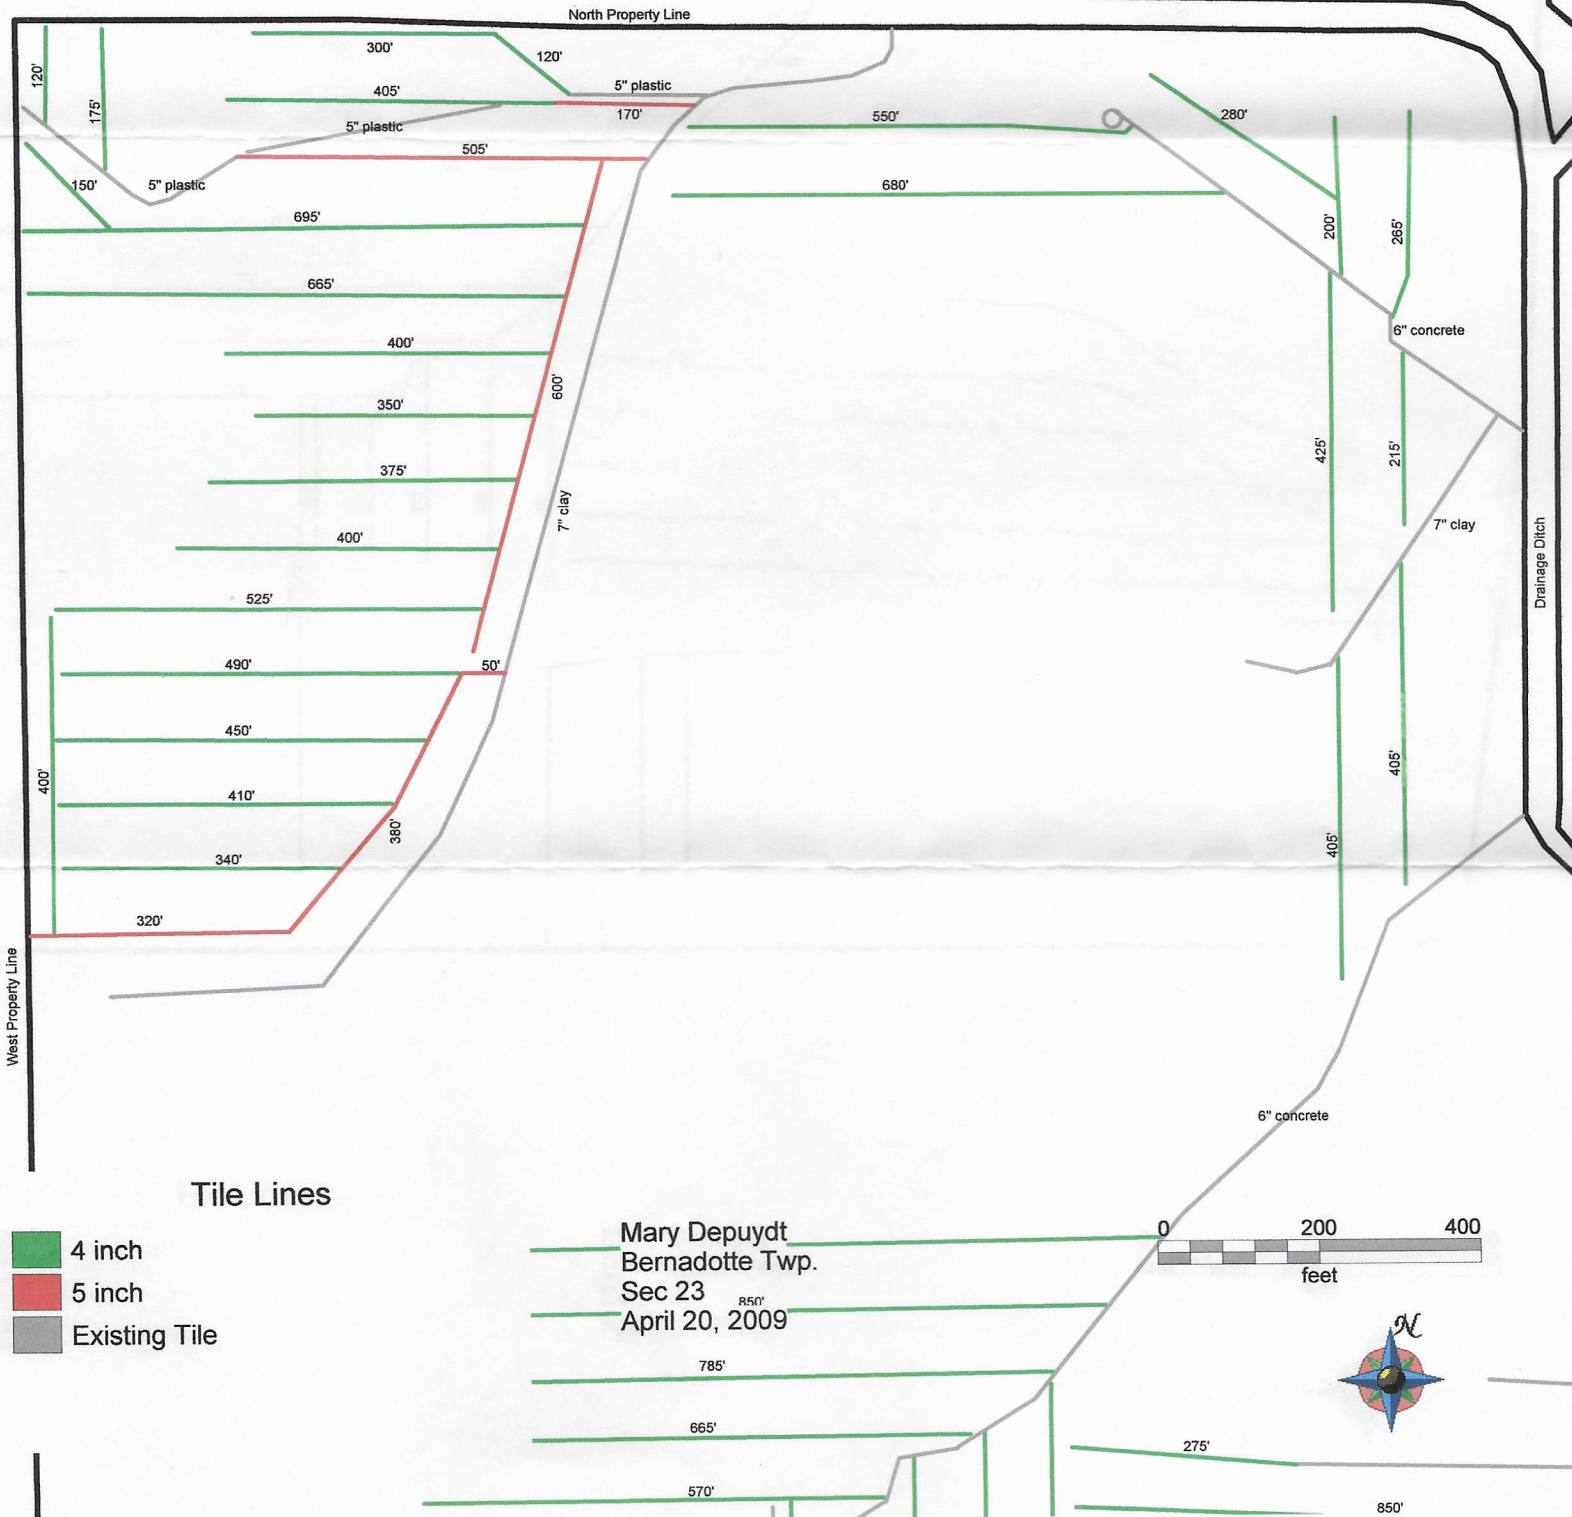

2009 Tile Map
Nelson Brothers Tiling

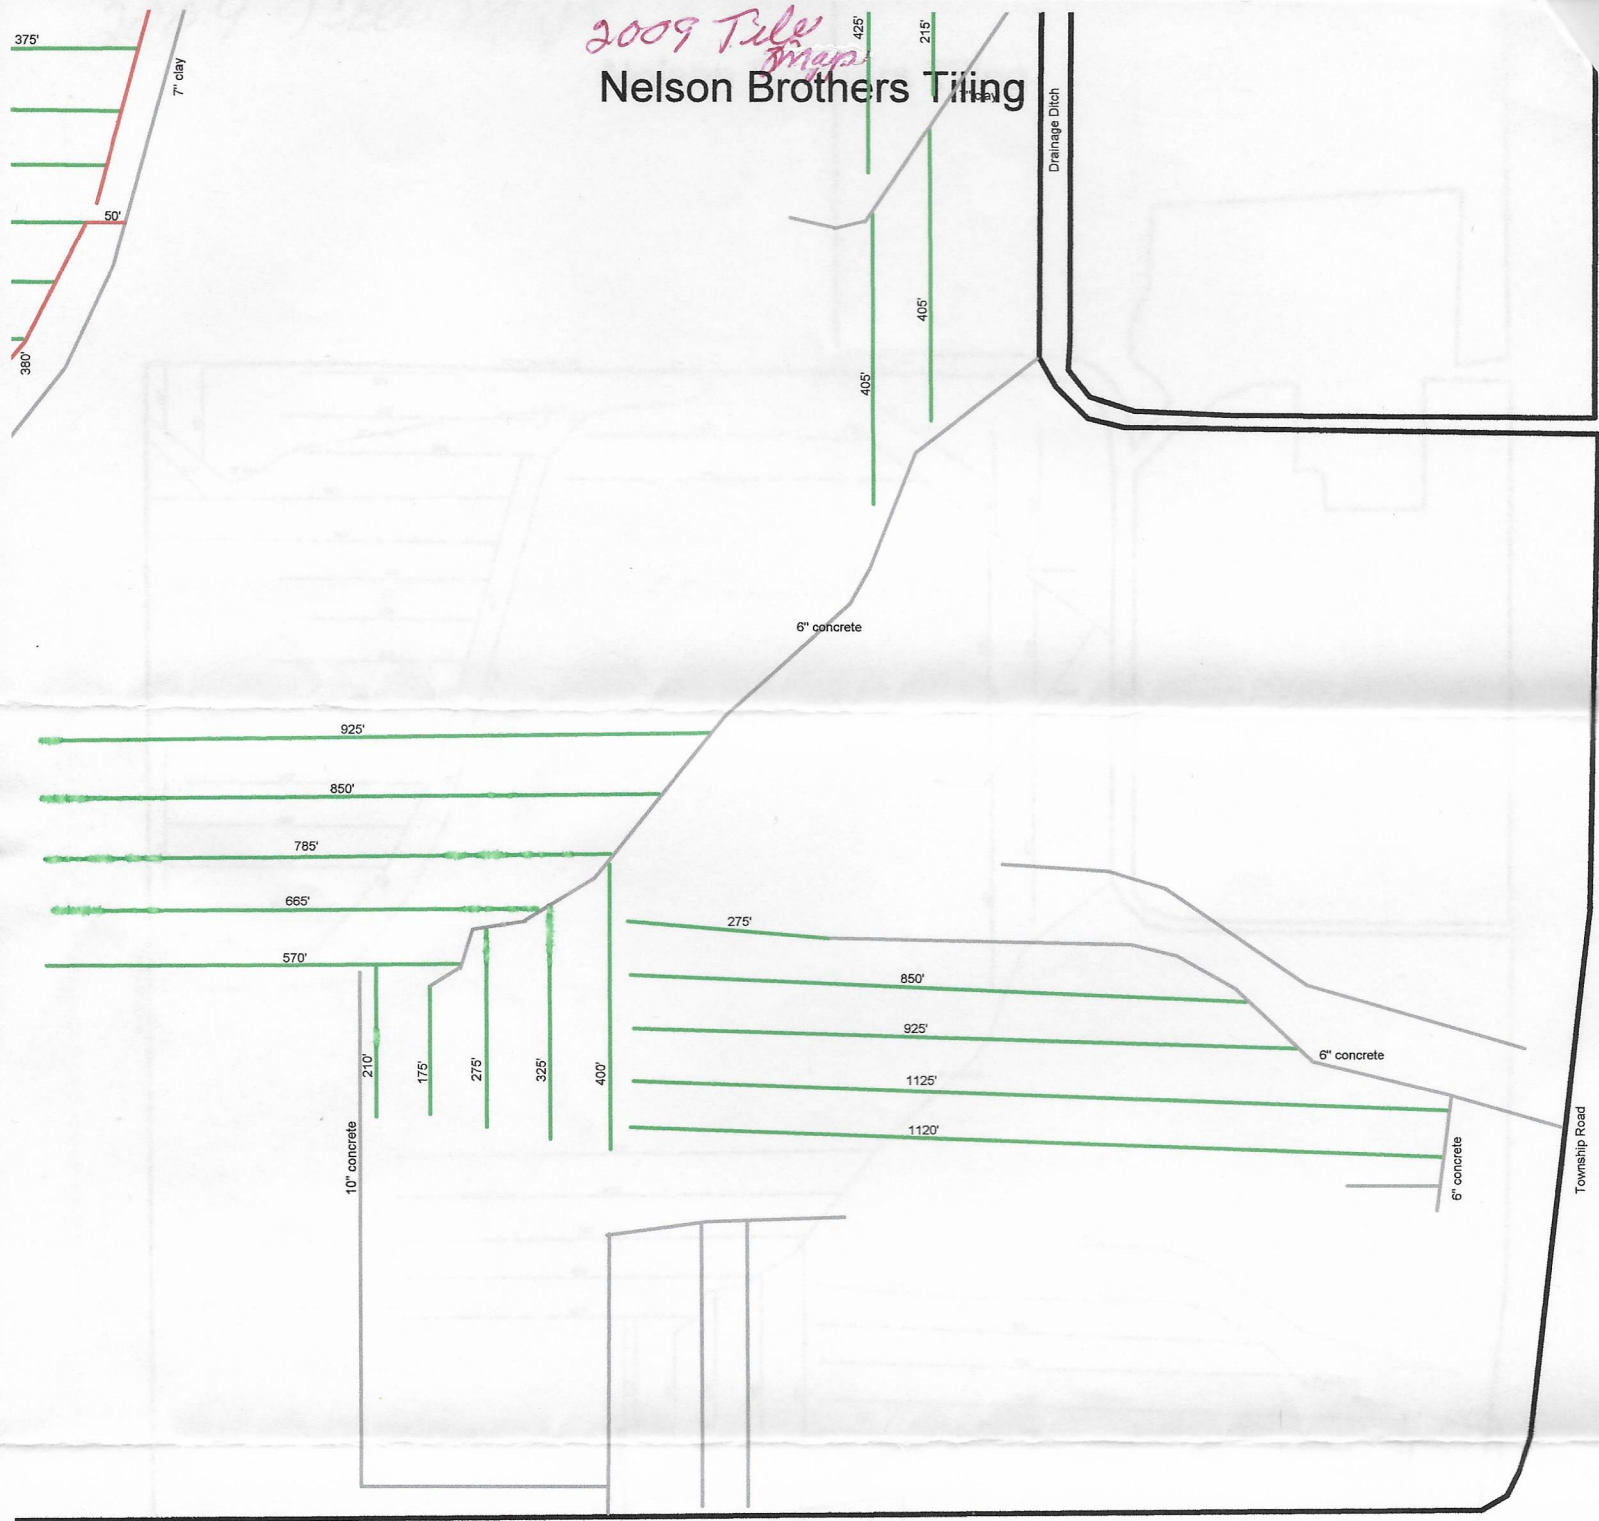

Tile Lines

- 4 inch
- 5 inch
- Existing Tile

Mary Depuydt
Bernadotte Twp.
Sec 23
April 20, 2009

