


DRAWING NUMBER

DRAWING NUMBER

DRAWING NUMBER


ASCS
T85R8W-FM

VISER

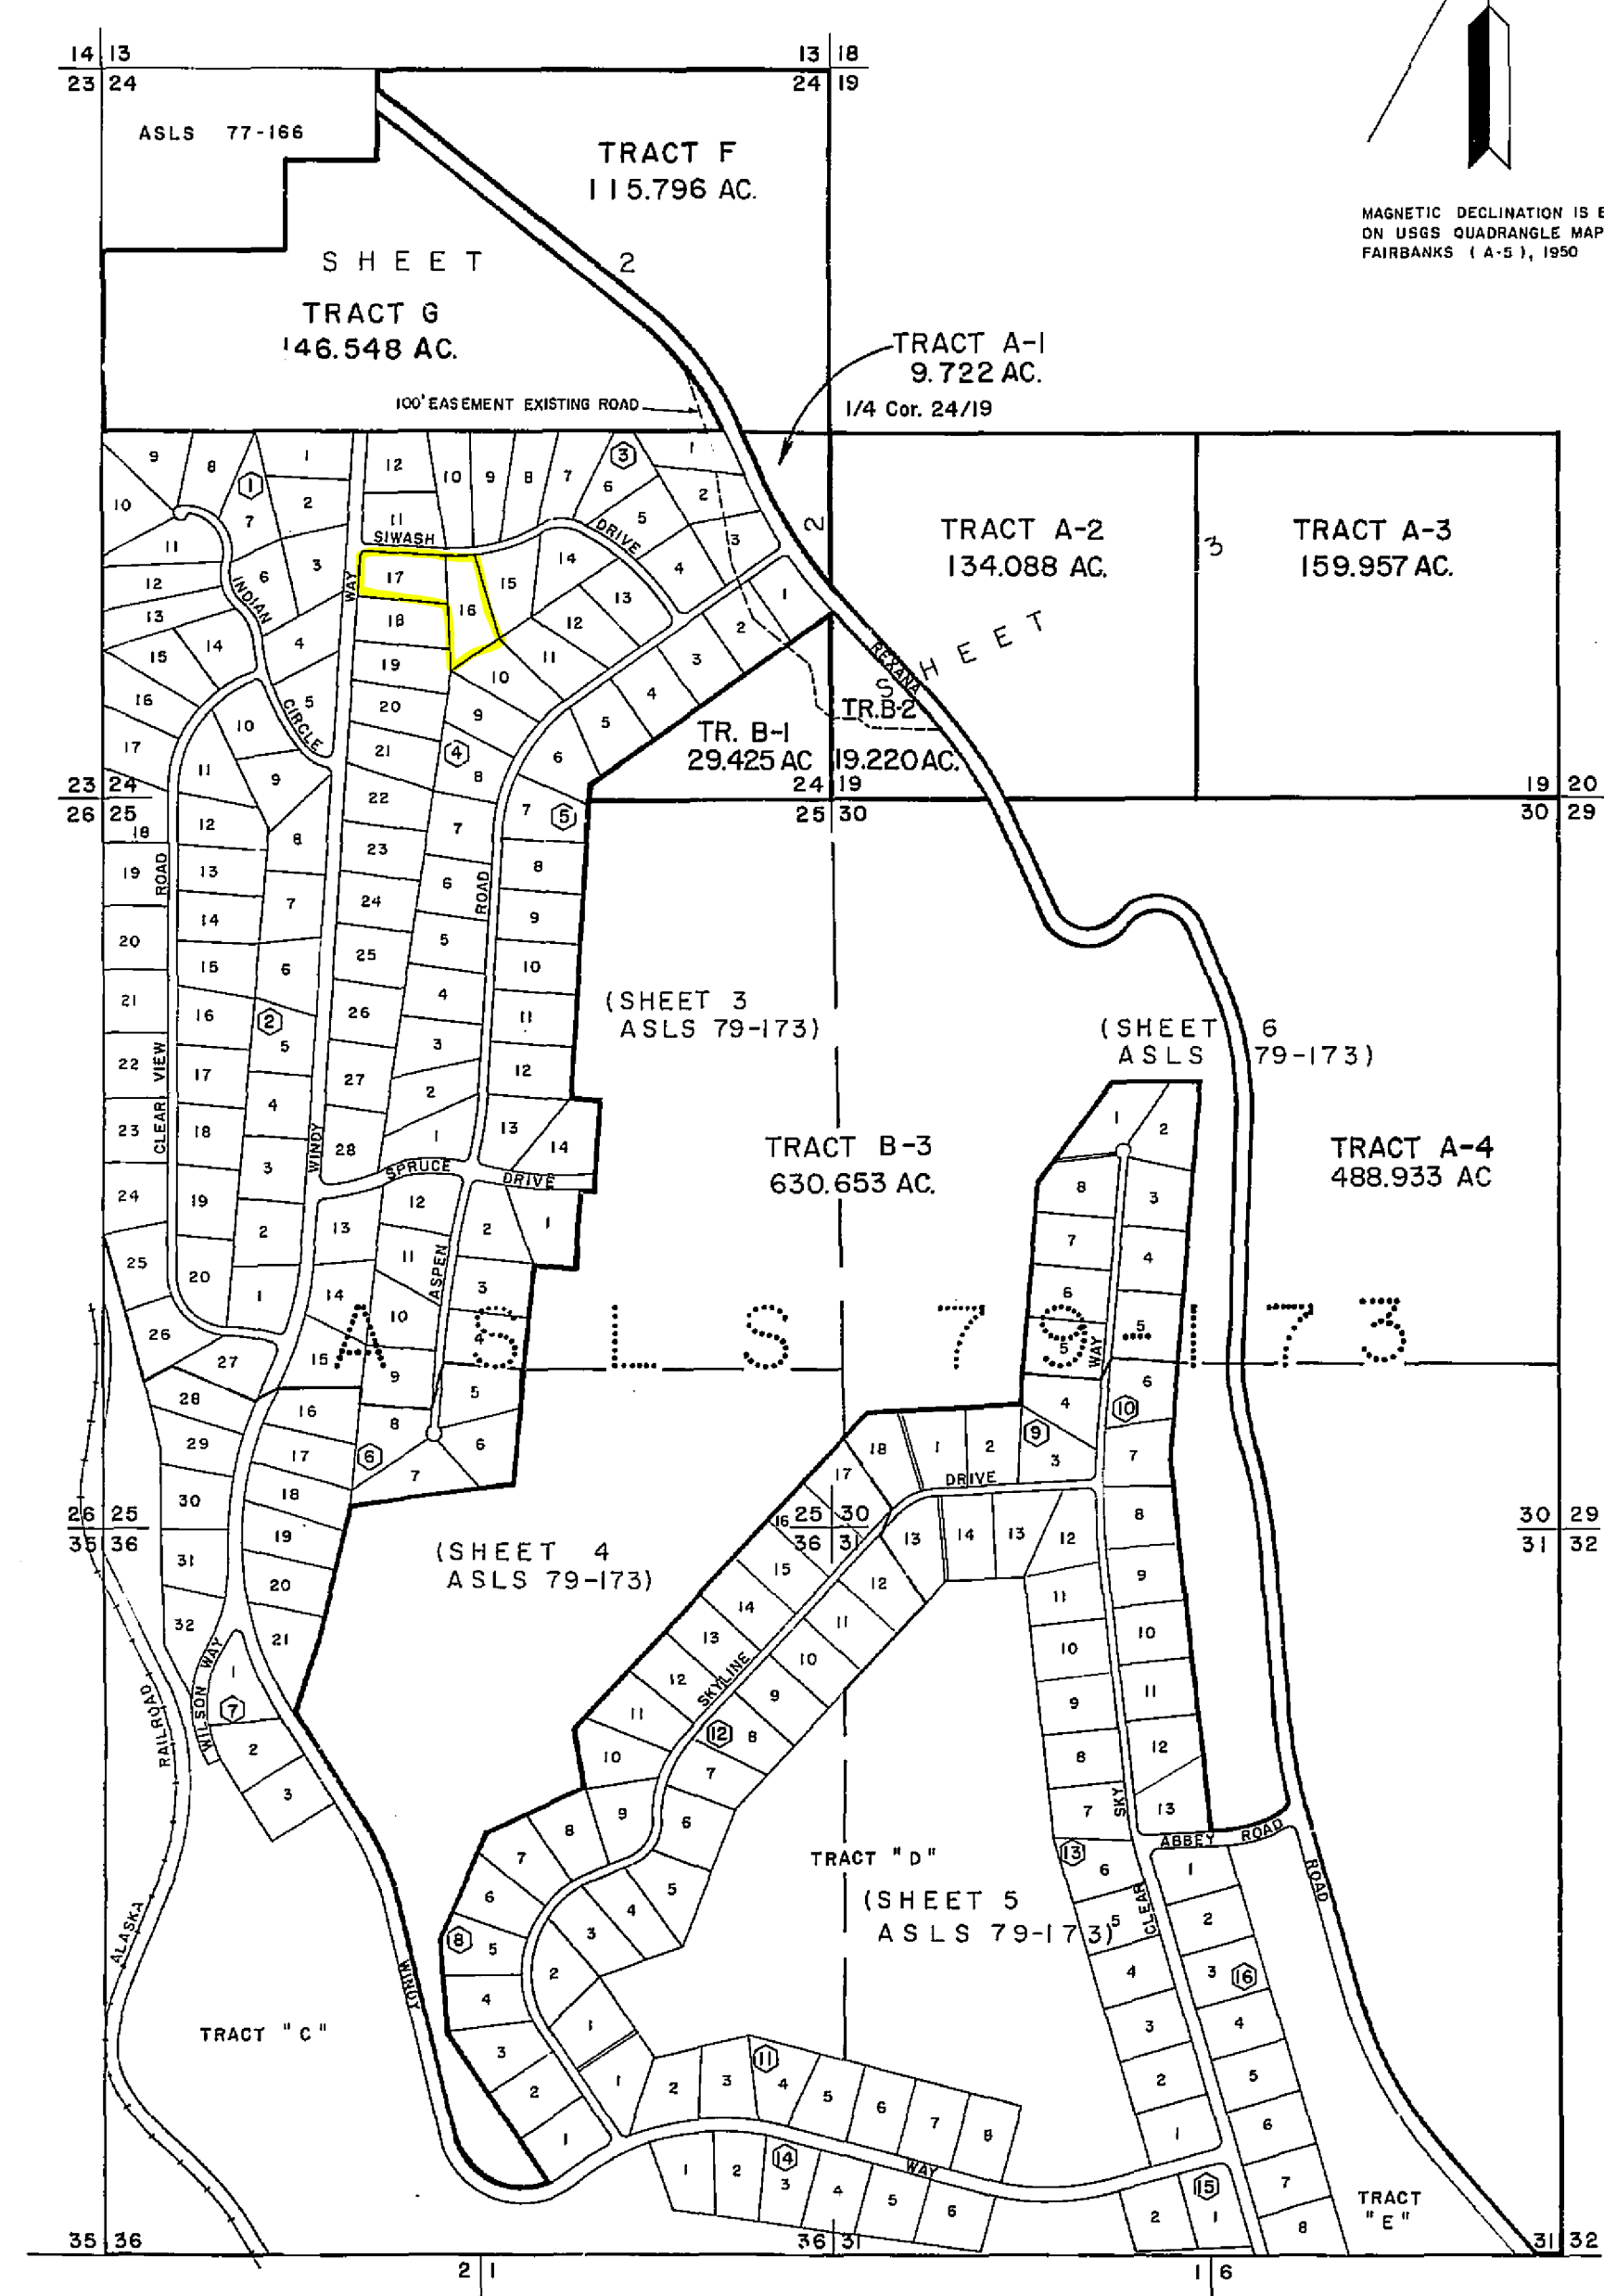


GROSS AREA 1,734.342 ACRES

MAGNETIC DECLINATION IS BASED
ON USGS QUADRANGLE MAP
FAIRBANKS (A-5), 1950

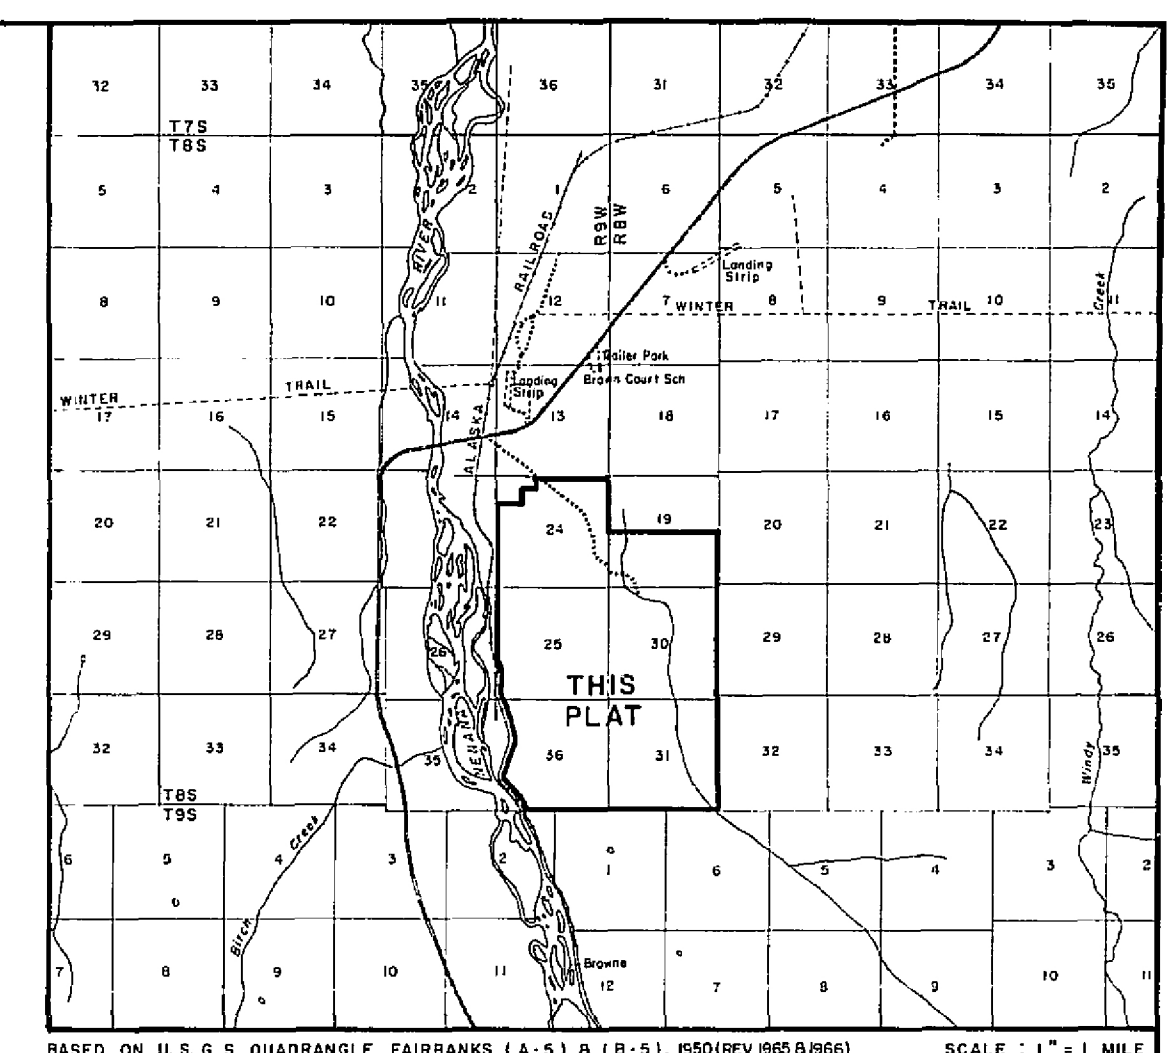

VICINITY MAP

SELECTION INFORMATION
T8S, R8W, E.M.
General Selection 505
Tentative Approval dated 9-28-79
Patent No. 50-80-0137 dated 8-15-80
T8S, R9W, E.M.
Secs 24 & 25
General Selection 690
Tentative Approval dated 4-1-80
Sec. 36
School 184
Patent No. 1227176 dated 6-5-62

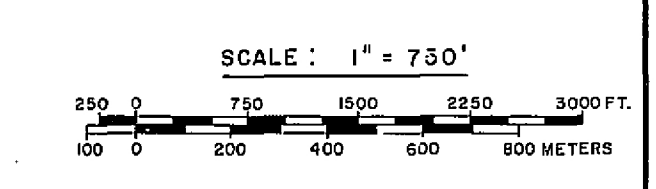

84-10
RECORDED - FILED NC
MENANA
8-6
1-37
AS/DNR/BTS
DEVELOPMENT

1 METER = 3.28083333 U.S. SURVEY FEET 1 U.S. ACRE = 0.4047 HECTARES	
DATE OF PLAT PREPARATION: Beginning JUNE, 1983 Ending SEPTEMBER, 1983	NAME OF SURVEYOR STATE OF ALASKA DIVISION OF TECHNICAL SERVICES
STATE OF ALASKA DEPARTMENT OF NATURAL RESOURCES DIVISION OF TECHNICAL SERVICES ANCHORAGE, ALASKA	
STATE OF ALASKA SUPPLEMENTAL PLAT OF TRACTS A & B, ALASKA STATE LAND SURVEY NO. 79-173 TOWNSHIP 8 SOUTH, RANGES 8 & 9 WEST AND A PORTION OF N1/2 SECTION 24 TOWNSHIP 8 SOUTH, RANGE 9 WEST, FAIRBANKS MERIDIAN, ALASKA	
DRAWN BY: [Signature] DATE: AUG., 1983	APPROVAL/RECOMMENDATION [Signature] DATE: [Signature] FILE NO. CPS-233-FM
SCALE 1" = 750'	CHECKED: [Signature]