



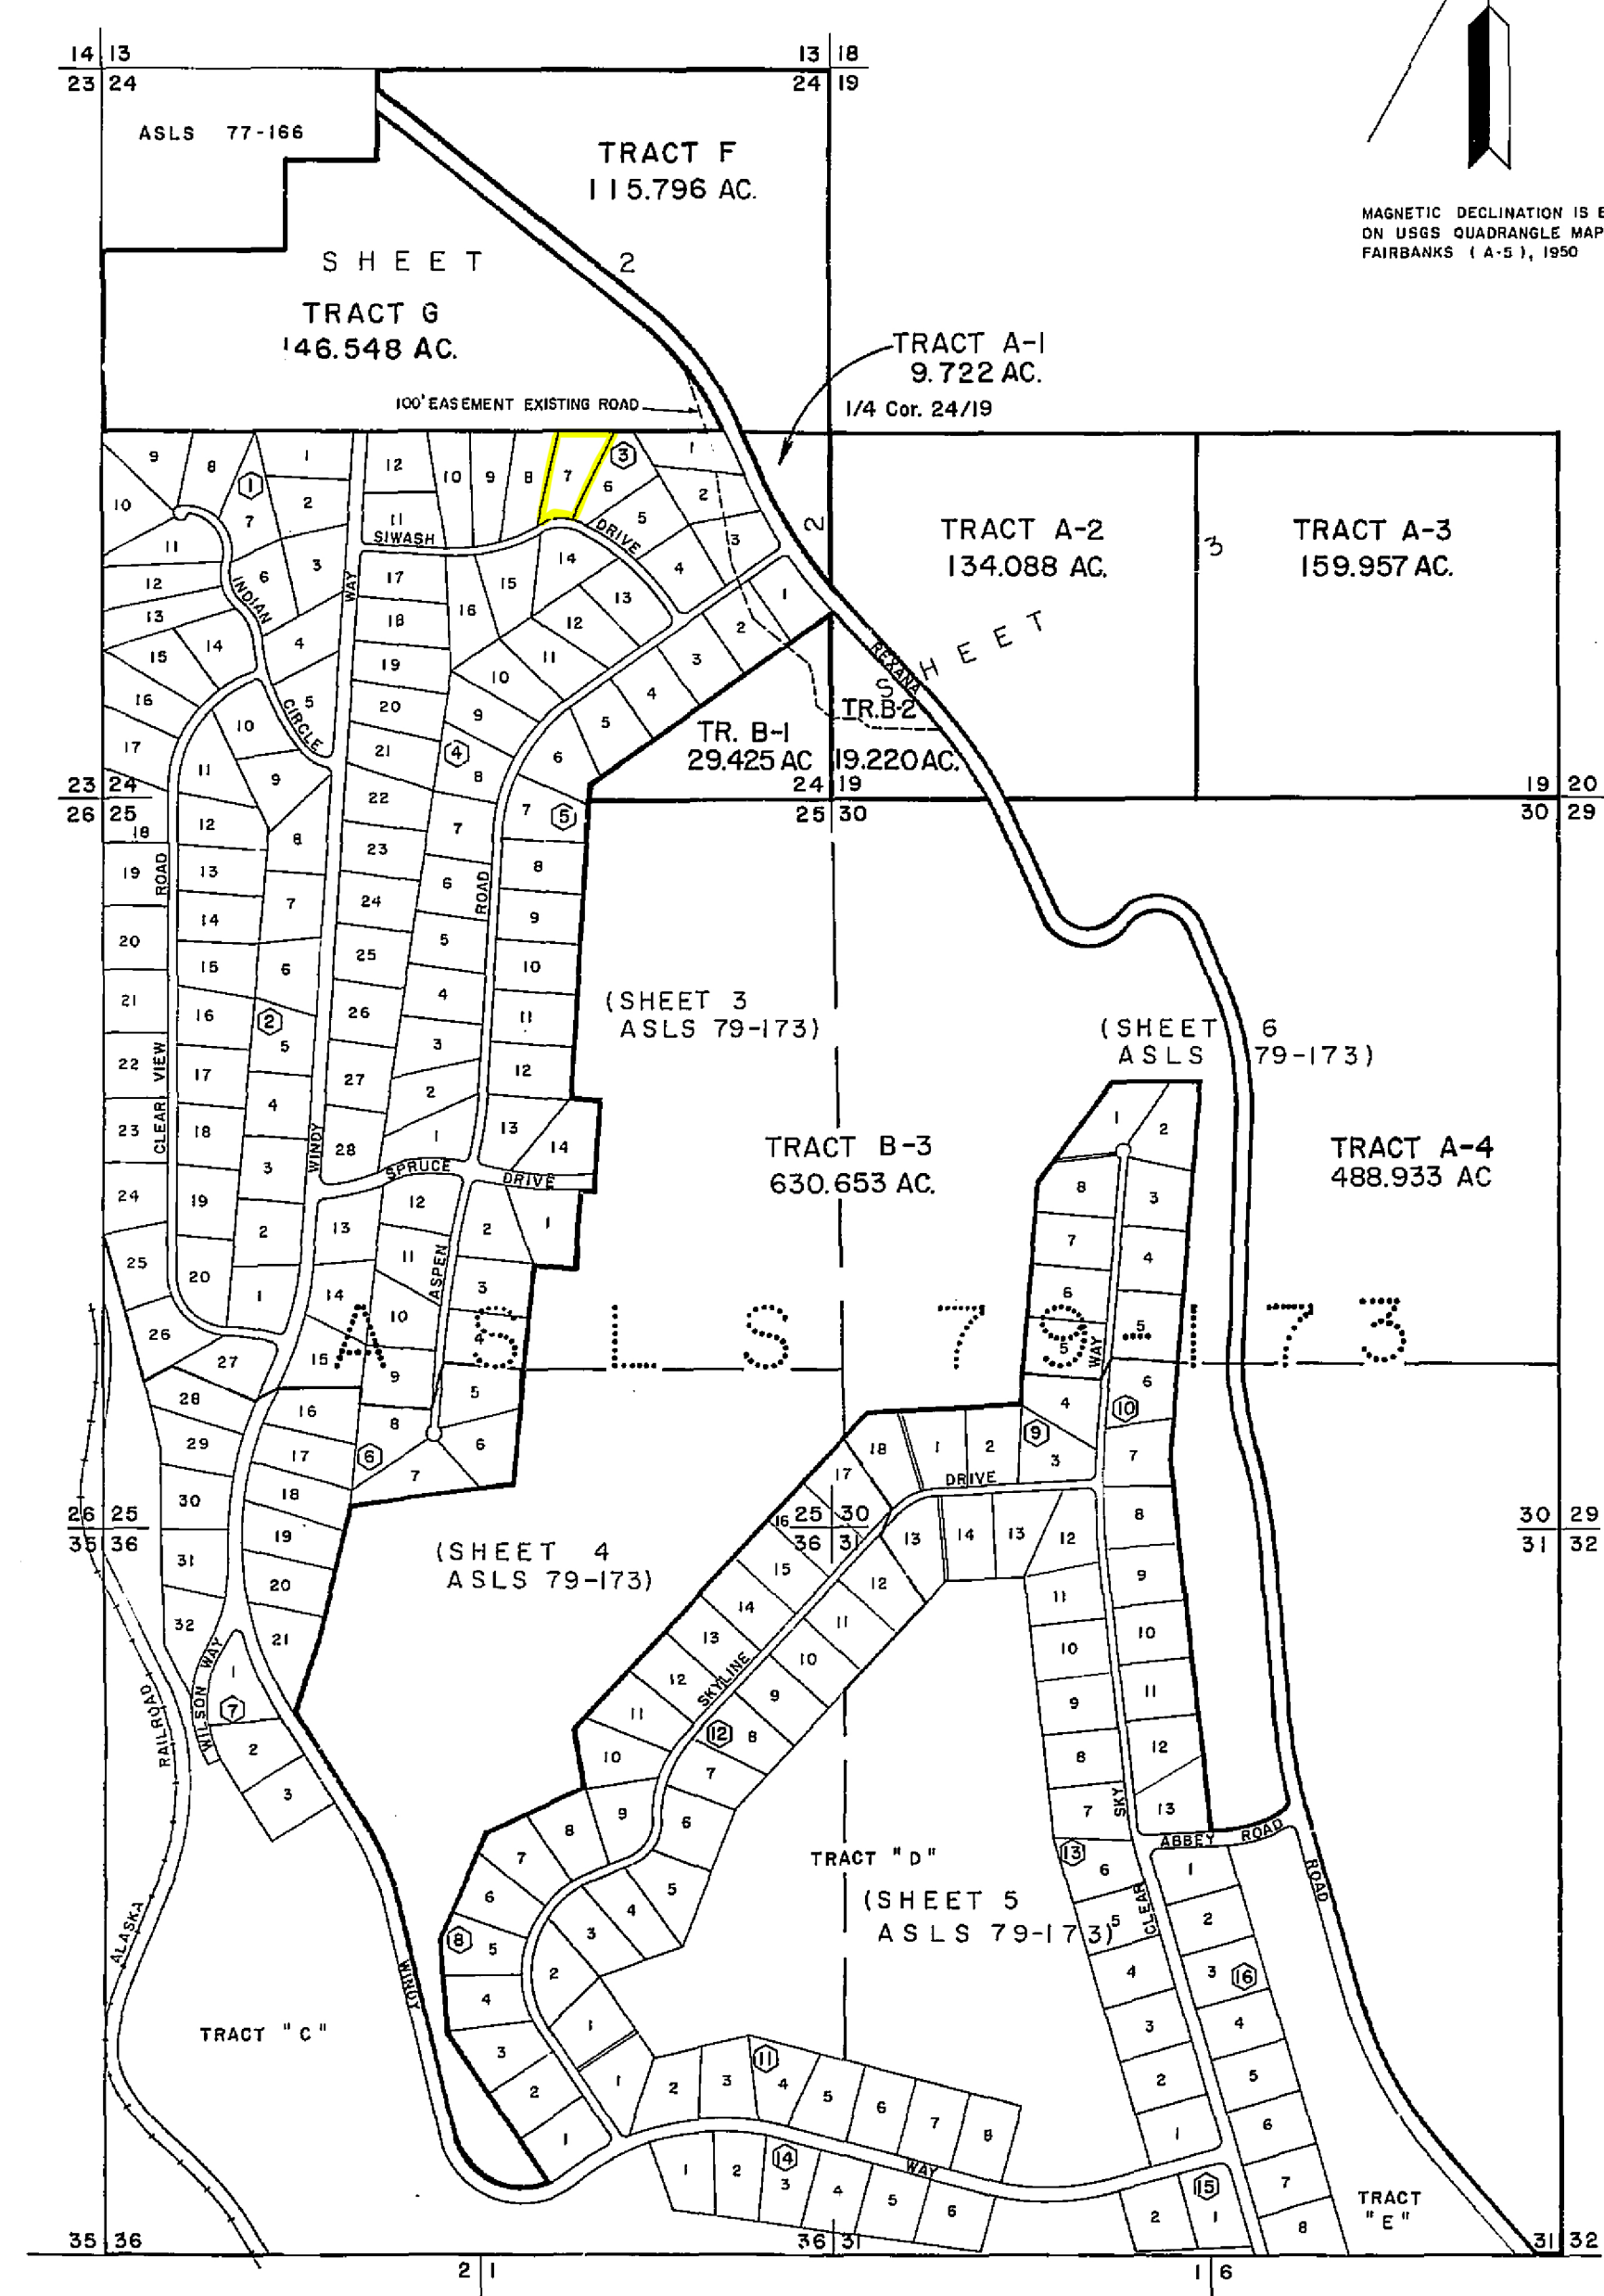

MAGNETIC DECLINATION IS BASED
ON USGS QUADRANGLE MAP
FAIRBANKS (A-5), 1950

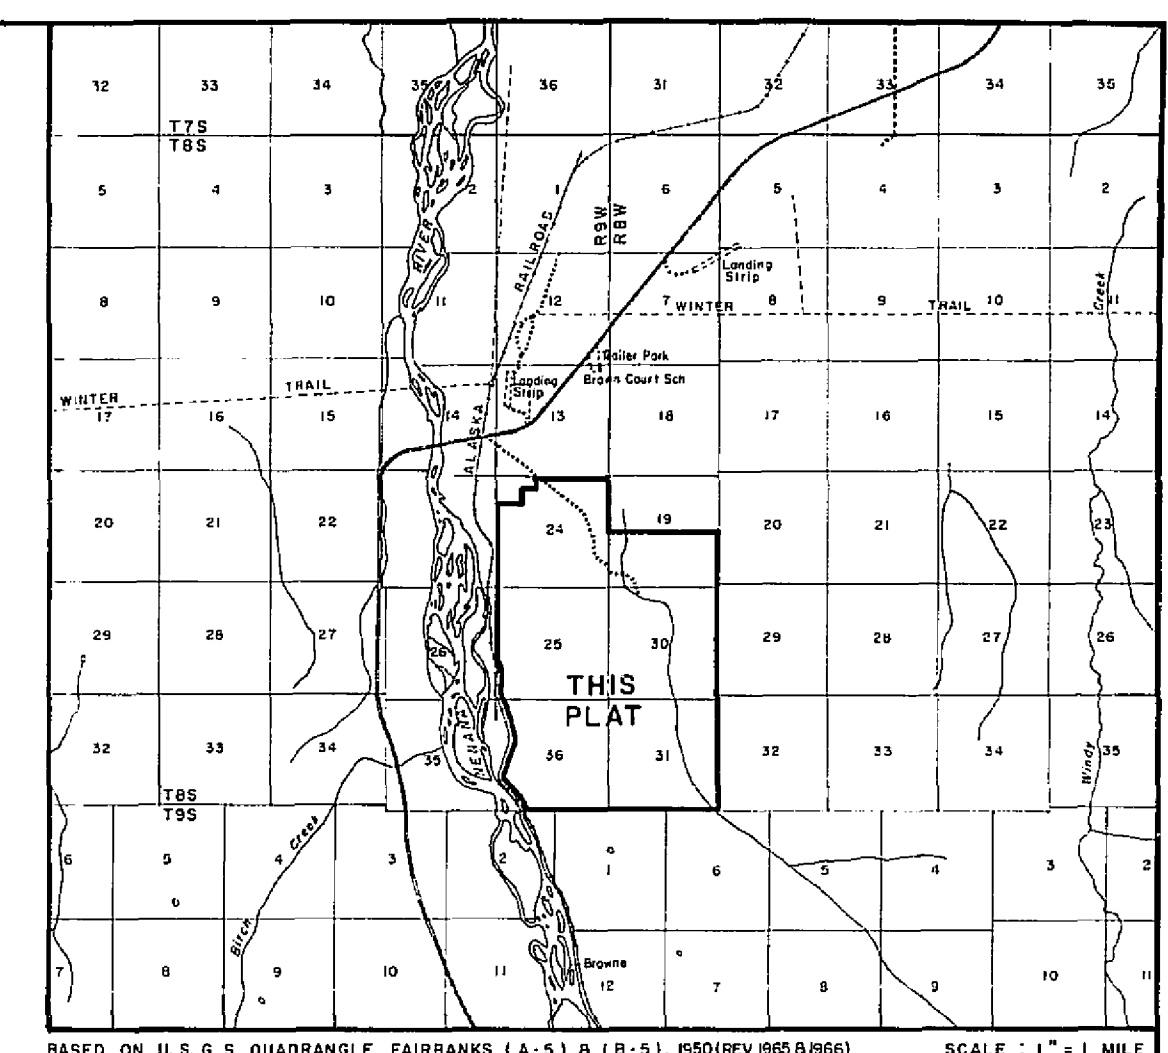

VICINITY MAP

SELECTION INFORMATION
T8S, R9W, FM.
 General Selection 505
 Tentative Approval dated 9-28-79
 Patent No.50-80-0137 dated 8-15-80
T8S, R9W, FM.
 Sec's 24 & 25
 General Selection 690
 Tentative Approval dated 4-1-80
 Sec. 36
 School 184
 Patent No.1227176 dated 6-5-62

SCALE : 1" = 750'

A graphic scale bar with two rows of markings. The top row is labeled in feet: 250, 0, 750, 1500, 2250, and 3000 FT. The bottom row is labeled in meters: 100, 0, 200, 400, 600, and 800 METERS. The bar consists of alternating black and white segments of varying lengths corresponding to the scale markings.

METER # 3.28063333 U.S. SURVEY FEET 1 S. 40E # 0.4047 HECTARES	
DATE OF PLAT PREPARATION: Beginning <u>JUNE, 1983</u> Ending <u>SEPTEMBER, 1983</u>	NAME OF SURVEYOR STATE OF ALASKA DIVISION OF TECHNICAL SERVICES
STATE OF ALASKA DEPARTMENT OF NATURAL RESOURCES DIVISION OF TECHNICAL SERVICES ANCHORAGE, ALASKA	
STATE OF ALASKA SUPPLEMENTAL PLAT OF TRACTS ABB, ALASKA STATE LAND SURVEY NO. 79-173 TOWNSHIP 8 SOUTH, RANGES 8 & 9 WEST AND A PORTION OF N/2 SECTION 34 TOWNSHIP 8 SOUTH, RANGES 8 & 9 WEST, FAIRBANKS MERIDIAN, ALASKA	
DRAWN BY <u>CD</u> DATE <u>Aug. 1983</u> SCALE 1" = 750'	APPROVAL: <u>RECOMMENDED</u> <u>Edward J. Quinn</u> 11-15-83 PLAT CLERK SURVEYOR Date CHECKED: FILE NO.
F 3	CPS-233-F-1M SW

84-10
RECORDED - FILED NC
NENANA REC. DESK.
EX- 8-6 1P. 84
TIME 1:37 P.M.
RECEIVED BY AS/DNR/DTS
BY PHONE DEWE GOTT.

SHEET 1 OF 3

SW