


I hereby certify that this is a Category II Survey and that the ratio of precision of the undisturbed survey is 1:10,000 or greater as shown herein.

Surveyor: Darrel R. McBride R.L.S. #1463

- LEGEND**
- PLACED IRON PIN
 - ▲ EXISTING IRON PIN
 - ✱ PLACED IRON PIN IN EXISTING ROCK PILE
 - PLACED MAG NAIL
 - TREE (AS NOTED)

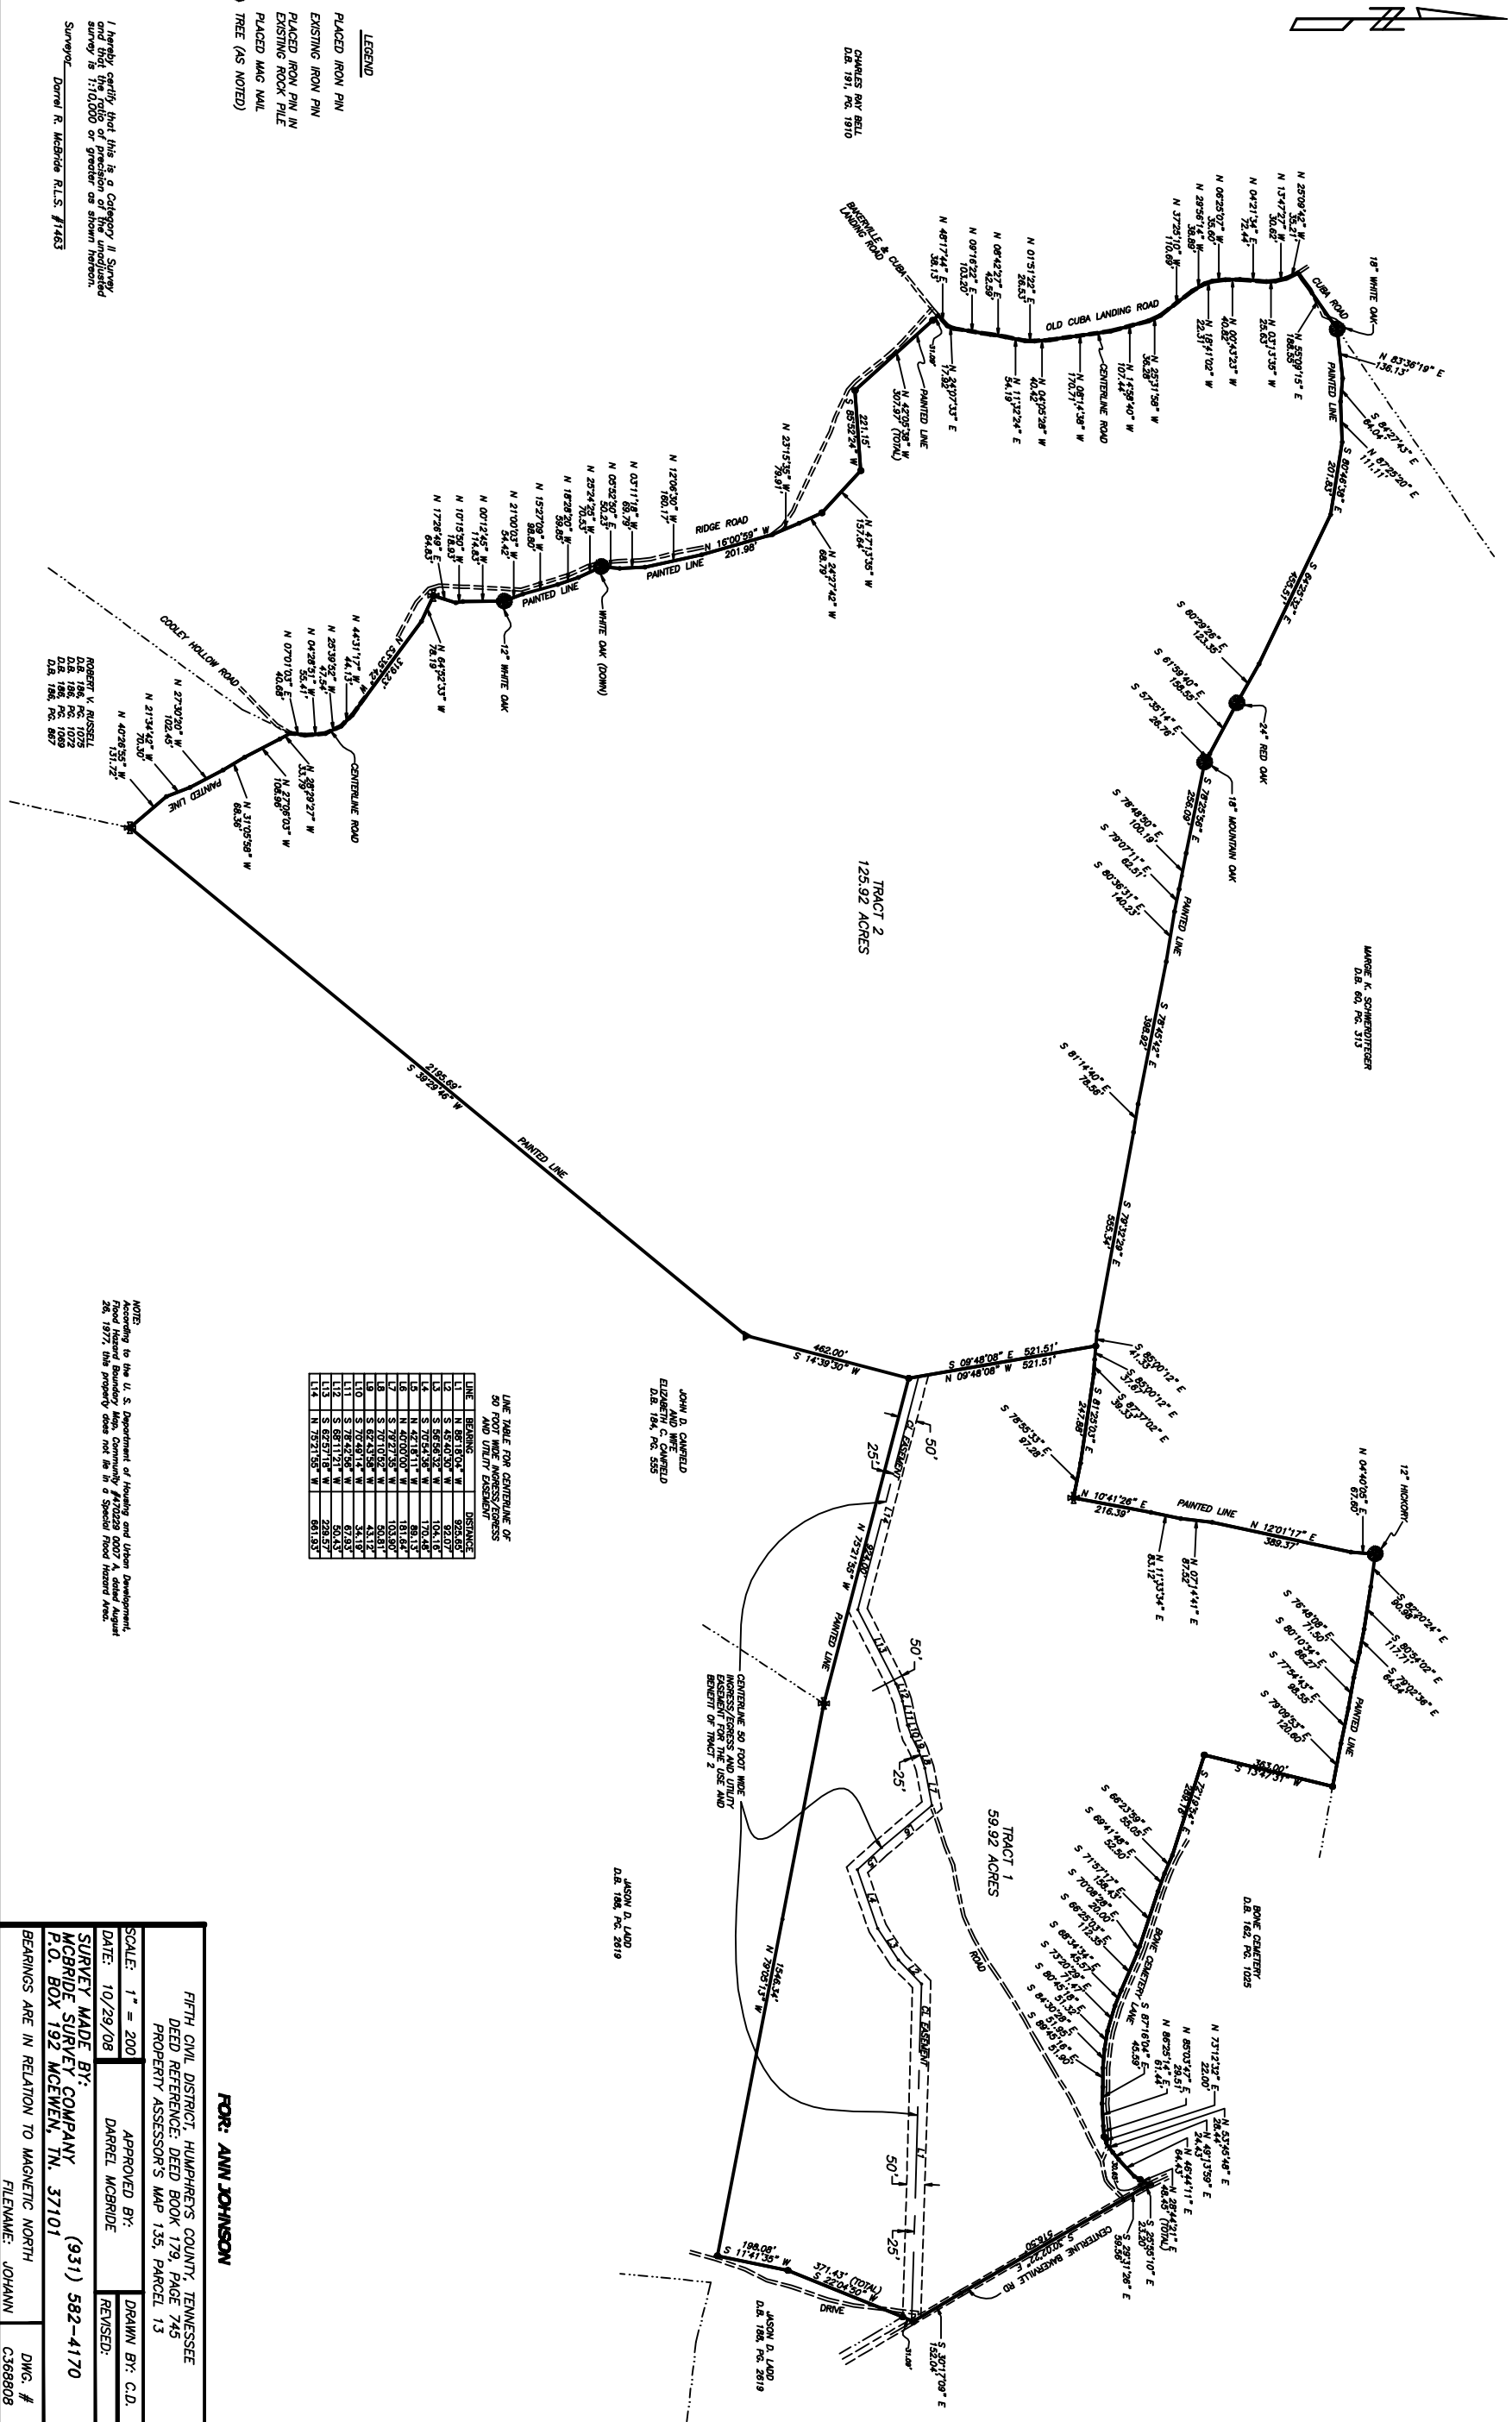

LINE TABLE FOR CENTERLINE OF 50 FOOT WIDE INGRESS/EGRESS AND UTILITY EASEMENT

LINE	BEARING	DISTANCE
FOR: ANN JOHNSON

FIFTH CIVIL DISTRICT, HUMPHREY'S COUNTY, TENNESSEE
DEED REFERENCE: DEED BOOK 179, PAGE 745
PROPERTY ASSESSOR'S MAP 135, PARCEL 13

SCALE: 1" = 200' APPROVED BY: DRAWN BY: C.D.
DATE: 10/29/08 DARREL MCBRIDE REVISED:
SURVEY MADE BY: (931) 582-4170
MCBRIDE SURVEY COMPANY
P.O. BOX 192 MCEWEN, TN. 37101
BEARINGS ARE IN RELATION TO MAGNETIC NORTH DWG. # C368808

This map was prepared by McEwen Group LLC and
should not be used to determine exact boundary lines. Buyer
should always get a survey to determine boundary lines

can Branch

Kerville

This map was prepared by McEwen Group LLC and should not be used to determine exact boundary lines. Buyer should always get a survey to determine boundary lines

