



CARROLL LAND SURVEYING
495 EAST MAIN STREET, SUITE 1
HOHENWALD, TN 38462
PHONE: (931)796-1654
FAX: (931)796-1651
EMAIL: csurvey@bellsouth.net

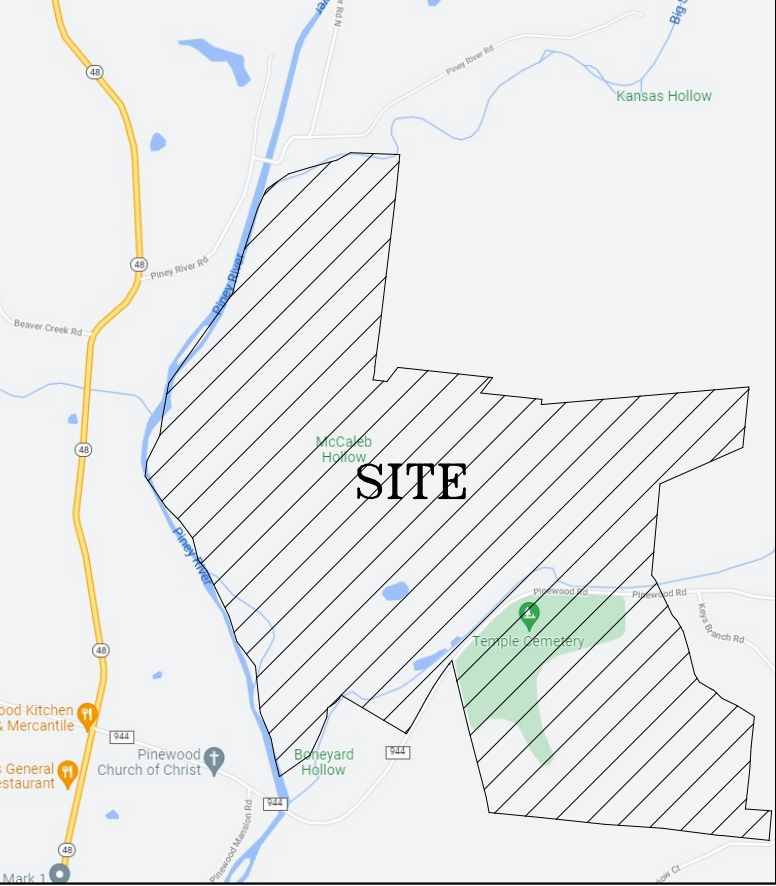

VICINITY MAP
(NOT TO SCALE)

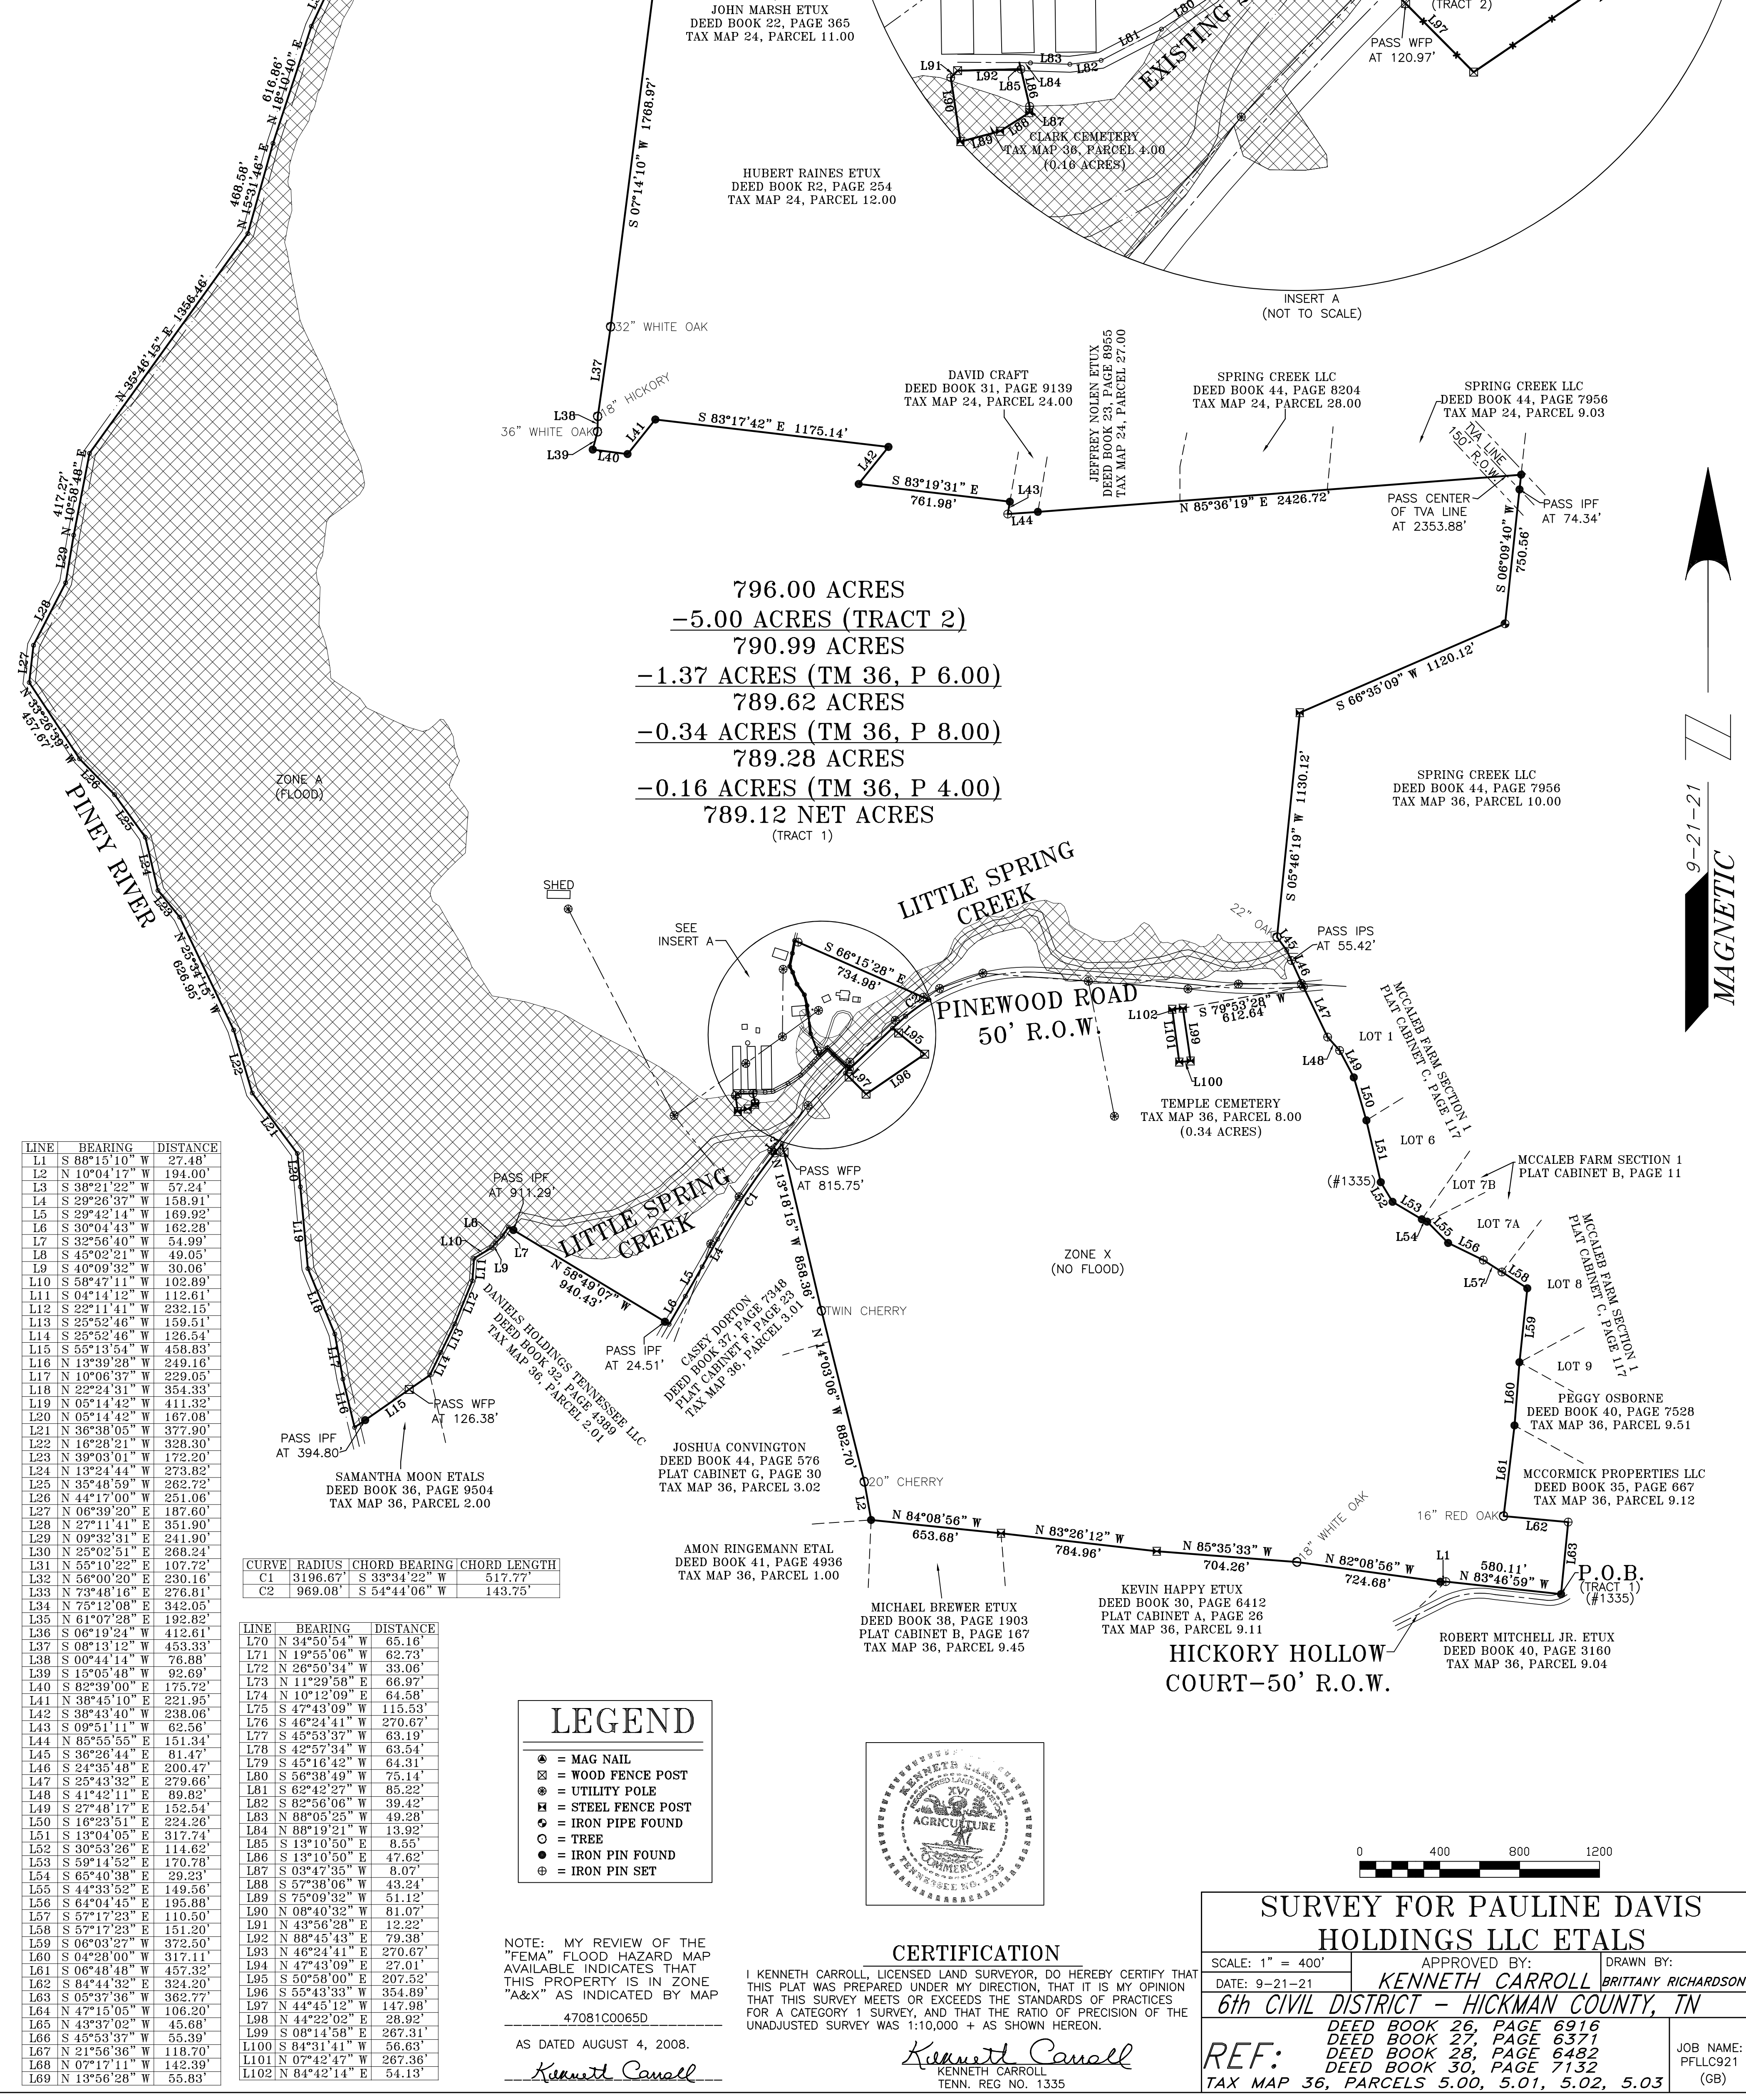


LINE	BEARING	DISTANCE
L1	S 88°15'10" W	27.48'
L2	N 10°04'12" W	194.00'
L3	S 38°21'25" W	57.24'
L4	S 29°26'37" W	156.91'
L5	S 29°42'14" W	169.92'
L6	S 30°04'43" W	162.28'
L7	S 32°56'40" W	54.99'
L8	S 45°02'21" W	49.05'
L9	S 40°09'32" W	30.06'
L10	S 58°47'11" W	102.89'
L11	S 04°14'12" W	112.61'
L12	S 22°11'41" W	232.15'
L13	S 25°52'46" W	159.51'
L14	S 25°52'46" W	126.54'
L15	S 55°13'54" W	458.83'
L16	N 13°39'28" W	249.16'
L17	N 10°06'37" W	229.05'
L18	N 22°24'31" W	354.33'
L19	N 05°14'42" W	411.32'
L20	N 05°14'42" W	167.08'
L21	N 36°38'05" W	377.90'
L22	N 16°28'21" W	328.30'
L23	N 39°03'01" W	172.20'
L24	N 13°24'44" W	273.82'
L25	N 35°48'59" W	262.72'
L26	N 44°17'00" W	251.06'
L27	N 06°39'20" E	187.60'
L28	N 27°11'41" E	351.90'
L29	N 09°32'31" E	241.90'
L30	N 25°02'51" E	268.24'
L31	N 55°10'22" E	107.72'
L32	N 56°00'20" E	230.16'
L33	N 73°48'16" E	276.81'
L34	N 75°12'08" E	342.05'
L35	N 61°07'28" E	192.82'
L36	S 06°19'24" W	412.61'
L37	S 08°13'12" W	453.33'
L38	S 00°44'14" W	76.88'
L39	S 15°05'48" W	92.69'
L40	S 02°39'00" E	175.72'
L41	N 38°45'10" E	221.95'
L42	S 38°43'40" W	238.06'
L43	S 09°51'11" W	62.56'
L44	N 85°55'55" E	151.34'
L45	S 36°26'44" E	81.47'
L46	S 24°35'48" E	200.47'
L47	S 25°43'32" E	279.66'
L48	S 41°42'11" E	89.82'
L49	S 27°48'17" E	152.54'
L50	S 16°23'51" E	224.26'
L51	S 13°04'05" E	317.74'
L52	S 30°53'26" E	114.62'
L53	S 59°14'52" E	170.78'
L54	S 65°40'38" E	29.23'
L55	S 44°33'52" E	149.56'
L56	S 64°04'45" E	195.88'
L57	S 57°17'23" E	110.50'
L58	S 57°17'23" E	151.20'
L59	S 06°03'27" W	372.50'
L60	S 04°28'00" W	317.11'
L61	S 06°48'48" W	457.32'
L62	S 84°44'33" W	324.20'
L63	S 05°37'36" W	362.77'
L64	N 47°15'05" W	106.20'
L65	N 43°37'02" W	45.68'
L66	S 45°53'37" W	55.39'
L67	N 21°56'36" W	118.70'
L68	N 07°17'11" W	142.39'
L69	N 13°56'28" W	55.83'

CURVE	RADIUS	CHORD BEARING	CHORD LENGTH
C1	3196.67'	S 33°34'22" W	517.77'
C2	969.08'	S 54°44'06" W	143.75'

LINE	BEARING	DISTANCE
L70	N 34°50'54" W	65.16'
L71	N 19°55'06" W	62.73'
L72	N 26°50'34" W	33.06'
L73	N 11°29'58" E	66.97'
L74	N 10°12'09" E	64.58'
L75	S 47°43'09" W	115.53'
L76	S 46°24'41" W	270.67'
L77	S 45°53'37" W	63.19'
L78	S 42°57'34" W	63.54'
L79	S 45°16'42" W	64.31'
L80	S 56°38'49" W	75.14'
L81	S 62°42'27" W	85.22'
L82	S 82°56'06" W	39.42'
L83	N 88°05'25" W	49.28'
L84	N 88°19'21" W	13.92'
L85	S 13°10'50" E	8.55'
L86	S 13°10'50" E	47.62'
L87	S 09°47'35" W	8.07'
L88	S 57°38'06" W	43.24'
L89	S 75°09'32" W	51.12'
L90	N 08°40'32" W	81.07'
L91	N 43°56'28" E	12.22'
L92	N 88°45'43" E	79.38'
L93	N 46°24'41" E	270.67'
L94	N 47°43'09" E	27.01'
L95	S 50°58'00" E	207.52'
L96	S 55°43'33" W	354.89'
L97	N 44°45'12" W	147.98'
L98	N 44°22'02" E	28.92'
L99	S 08°14'58" E	267.31'
L100	S 84°31'41" W	56.63'
L101	N 07°42'47" W	267.36'
L102	N 84°42'14" E	54.13'

NOTE: MY REVIEW OF THE "FEMA" FLOOD HAZARD MAP AVAILABLE INDICATES THAT THIS PROPERTY IS IN ZONE "A&X" AS INDICATED BY MAP 47081C0065D
AS DATED AUGUST 4, 2008.
Kenneth Carroll

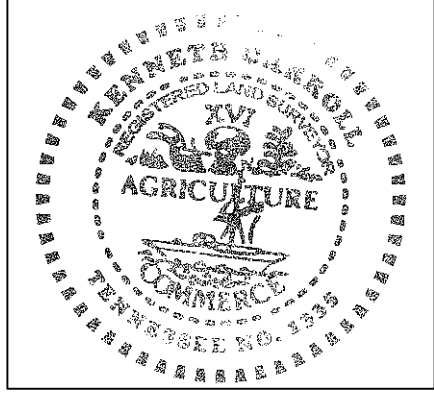

CERTIFICATION
I, KENNETH CARROLL, LICENSED LAND SURVEYOR, DO HEREBY CERTIFY THAT THIS SURVEY WAS PREPARED UNDER MY DIRECTION, THAT IT IS MY OPINION THAT THIS SURVEY MEETS OR EXCEEDS THE STANDARDS OF PRACTICES FOR A CATEGORY 1 SURVEY, AND THAT THE RATIO OF PRECISION OF THE UNADJUSTED SURVEY WAS 1:10,000 + AS SHOWN HEREON.
Kenneth Carroll
KENNETH CARROLL
TENN. REG. NO. 1335

SURVEY FOR PAULINE DAVIS HOLDINGS LLC ETALS		
SCALE: 1" = 400'	APPROVED BY: <i>Kenneth Carroll</i>	DRAWN BY: <i>Brittany Richardson</i>
DATE: 9-21-21		
6th CIVIL DISTRICT - HICKMAN COUNTY, TN		
REF: DEED BOOK 26, PAGE 6916 DEED BOOK 27, PAGE 6371 DEED BOOK 28, PAGE 6482 DEED BOOK 30, PAGE 7132 TAX MAP 36, PARCELS 5.00, 5.01, 5.02, 5.03	JOB NAME: PFLLC921 (GB)	