


CURVE	RADIUS	LENGTH	CHORD	CH. BEARING
C-1	3035.22'	299.59'	299.47'	N 77°33'10"E
C-2	2285.57'	110.38'	110.37'	N 84°45'39"E
C-3	2285.57'	305.92'	305.69'	N 89°58'44"E
C-4	2335.57'	310.21'	309.98'	N 89°56'55"W
C-5	2335.57'	117.44'	117.44'	S 84°48'21"W
C-6	3085.22'	305.45'	305.32'	S 77°33'35"W

TOTAL AREA = 34.777 ACRES

L. L. 302 L. L. 347

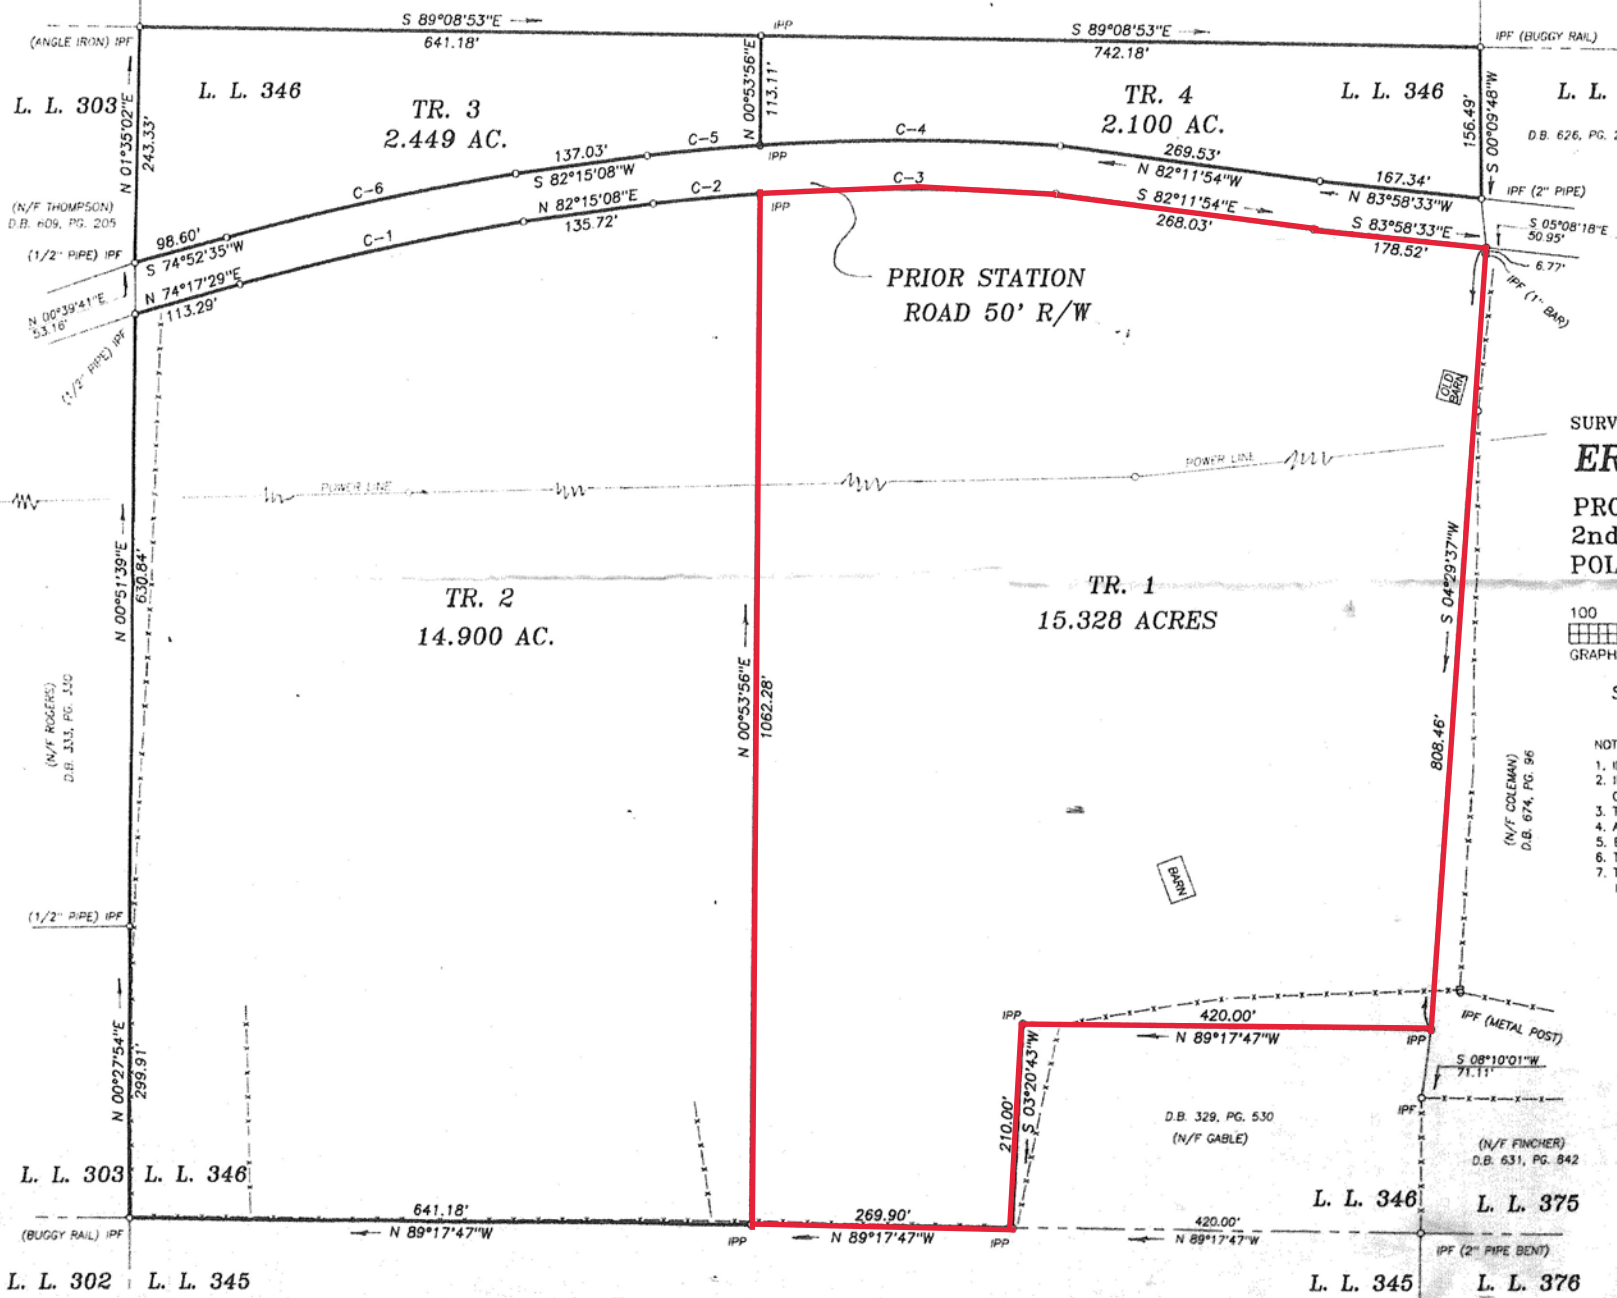


Georgia, Polk County
Filed in Office this 2nd day of Oct.
2006, at 9:00 Recorded in Deed PLAT
Book 88 Page 27

Shila Wells, Clerk

SURVEY FOR
ERNEST V. THOMPSON

PROPERTY IN LAND LOT 346
2nd DISTRICT, 4th SECTION
POLK COUNTY, GEORGIA

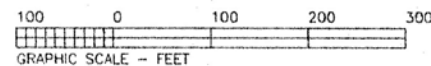


SCALE 1" = 100' JULY 17, 2006

NOTES

1. IPP INDICATES IRON PIN PLACED (1/2" RE-BAR)
2. IPF INDICATES IRON PIN FOUND (1/2" RE-BAR UNLESS OTHERWISE SHOWN)
3. TRAVERSE PRECISION: 1" IN 50,000' (UNADJUSTED)
4. ANGULAR ERROR: 01" / SET-UP
5. EQUIPMENT USED: TOPCON GTS-211D
6. TRAVERSE ADJUSTMENT: LEAST SQUARES
7. THIS PLAT HAS BEEN CALCULATED FOR CLOSURE AND HAS BEEN FOUND TO BE ACCURATE WITHIN 1" IN 200,000'.

REC: 10/20
DATE: 10-20-06
CHECK: 8315
TT:
PT:

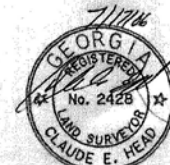

HEAD, HATCH, & ASSOCIATES
LAND SURVEYORS

P.O. BOX 501
ROCKMART, GEORGIA 30153
770-684-0724

FILE: 2006