

Lot 1
0.60 acres
30086.66 sq ft
Above Flood
Easement

Ade found
1.32' north of
property line

Lot 2
0.57 acres
24746.47 sq ft
Above Flood
Easement

Lot 3
0.49 acres
21526.25 sq ft
Above Flood
Easement

Lot 4
0.56 acres
24296.61 sq ft
Above Flood
Easement

Lot 5
0.54 acres
23634.14 sq ft
Above Flood
Easement

Lot 6
0.51 acres
22315.80 sq ft
Above Flood
Easement

Lot 7
0.58 acres
25187.44 sq ft
Above Flood
Easement


Lot 8
0.62 acres

Lot 9
0.62 acres

Lot 10
0.63 acres

L27	S 53°15'15" E	40.77'
L28	S 53°15'15" E	40.77'
L29	S 81°08'04" E	14.51'
L30	N 39°28'51" E	11.78'
L31	N 18°08'03" W	55.86'
L32	N 32°18'43" W	65.82'
L33	N 86°01'06" W	11.80'

572 Flood Easement		
Id	Bearing	Distan
L34	S 63°24'41" E	62.9'
L35	S 41°07'58" E	109.1'
L36	S 36°58'01" E	98.1'
L37	S 42°04'14" E	53.1'
L38	S 44°06'57" E	115.1'
L39	S 43°28'16" E	23.1'
L40	N 66°40'29" E	25.1'
L41	N 14°35'44" E	52.1'
L42	S 34°16'58" E	24.1'
L43	S 29°54'52" E	34.1'
L44	S 11°01'41" E	11.1'
L45	S 23°13'44" W	18.1'
L46	S 05°58'56" W	11.1'
L47	S 66°09'08" E	8.1'
L48	N 40°26'12" E	17.1'
L49	S 36°21'30" E	58.1'
L50	S 59°18'21" E	2.1'
L51	S 54°35'09" E	69.1'
L52	S 77°22'44" E	18.1'
L53	S 88°23'37" E	47.1'
L54	N 86°40'32" E	4.1'
L55	N 24°11'33" E	40.1'
L56	N 04°09'50" E	39.1'
L57	N 14°18'42" W	81.1'
L58	N 71°32'31" W	32.1'

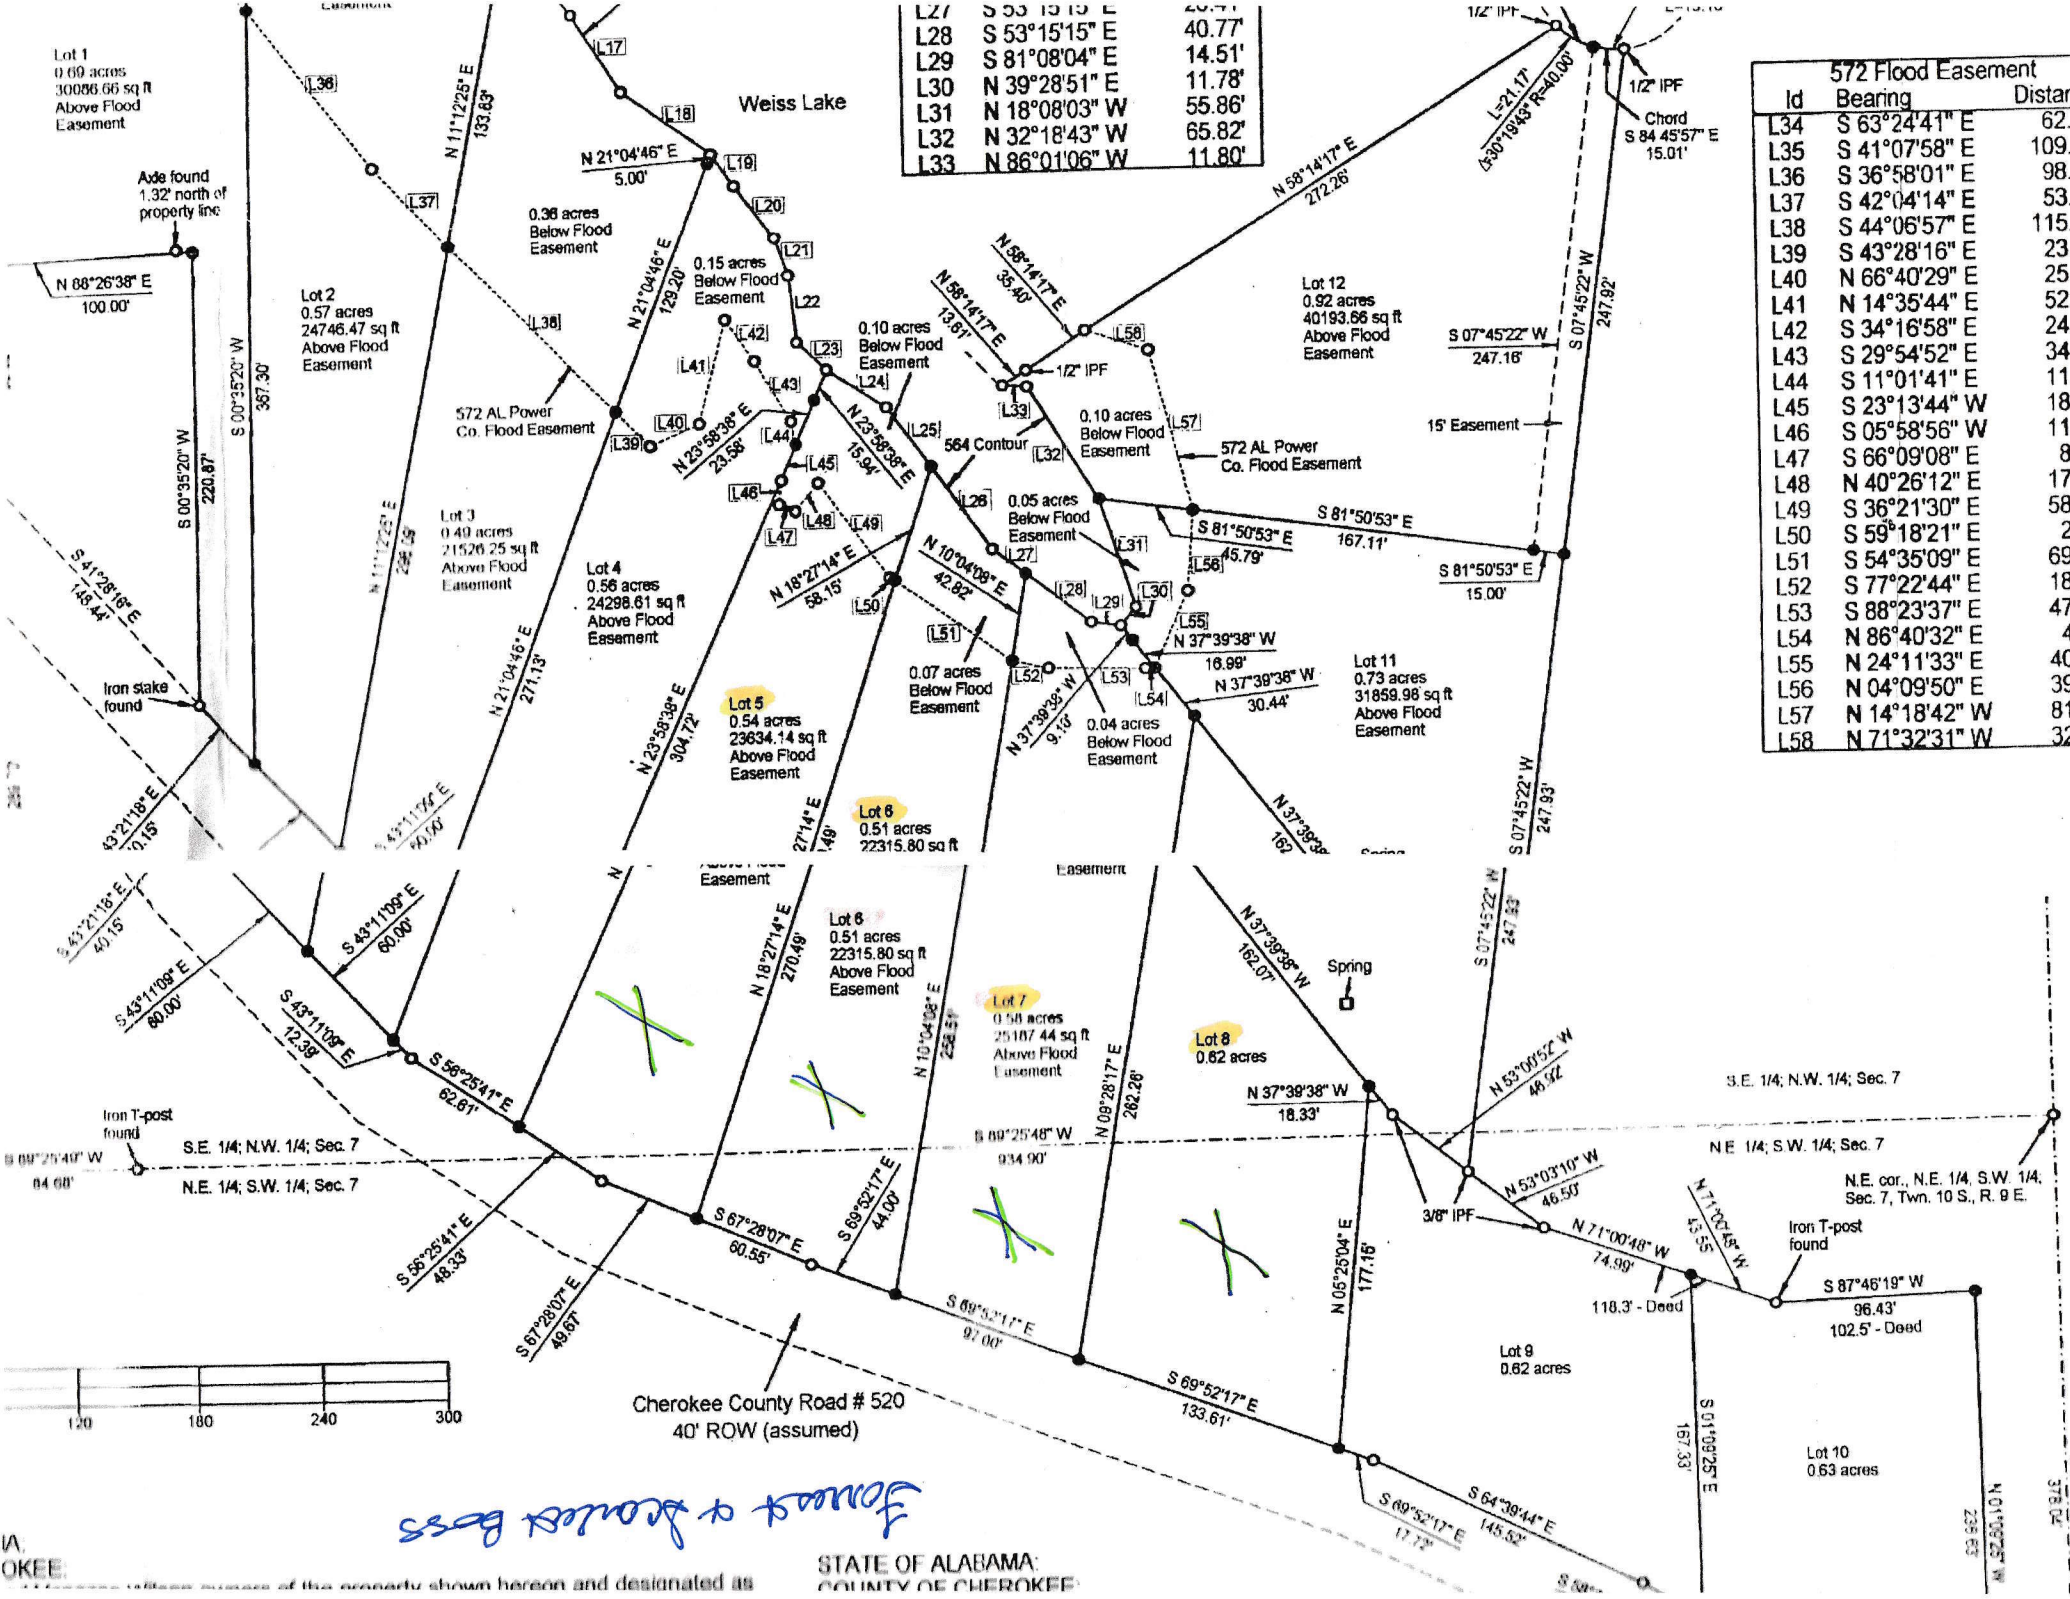

IA
OKEE

STATE OF ALABAMA
COUNTY OF CHEROKEE