


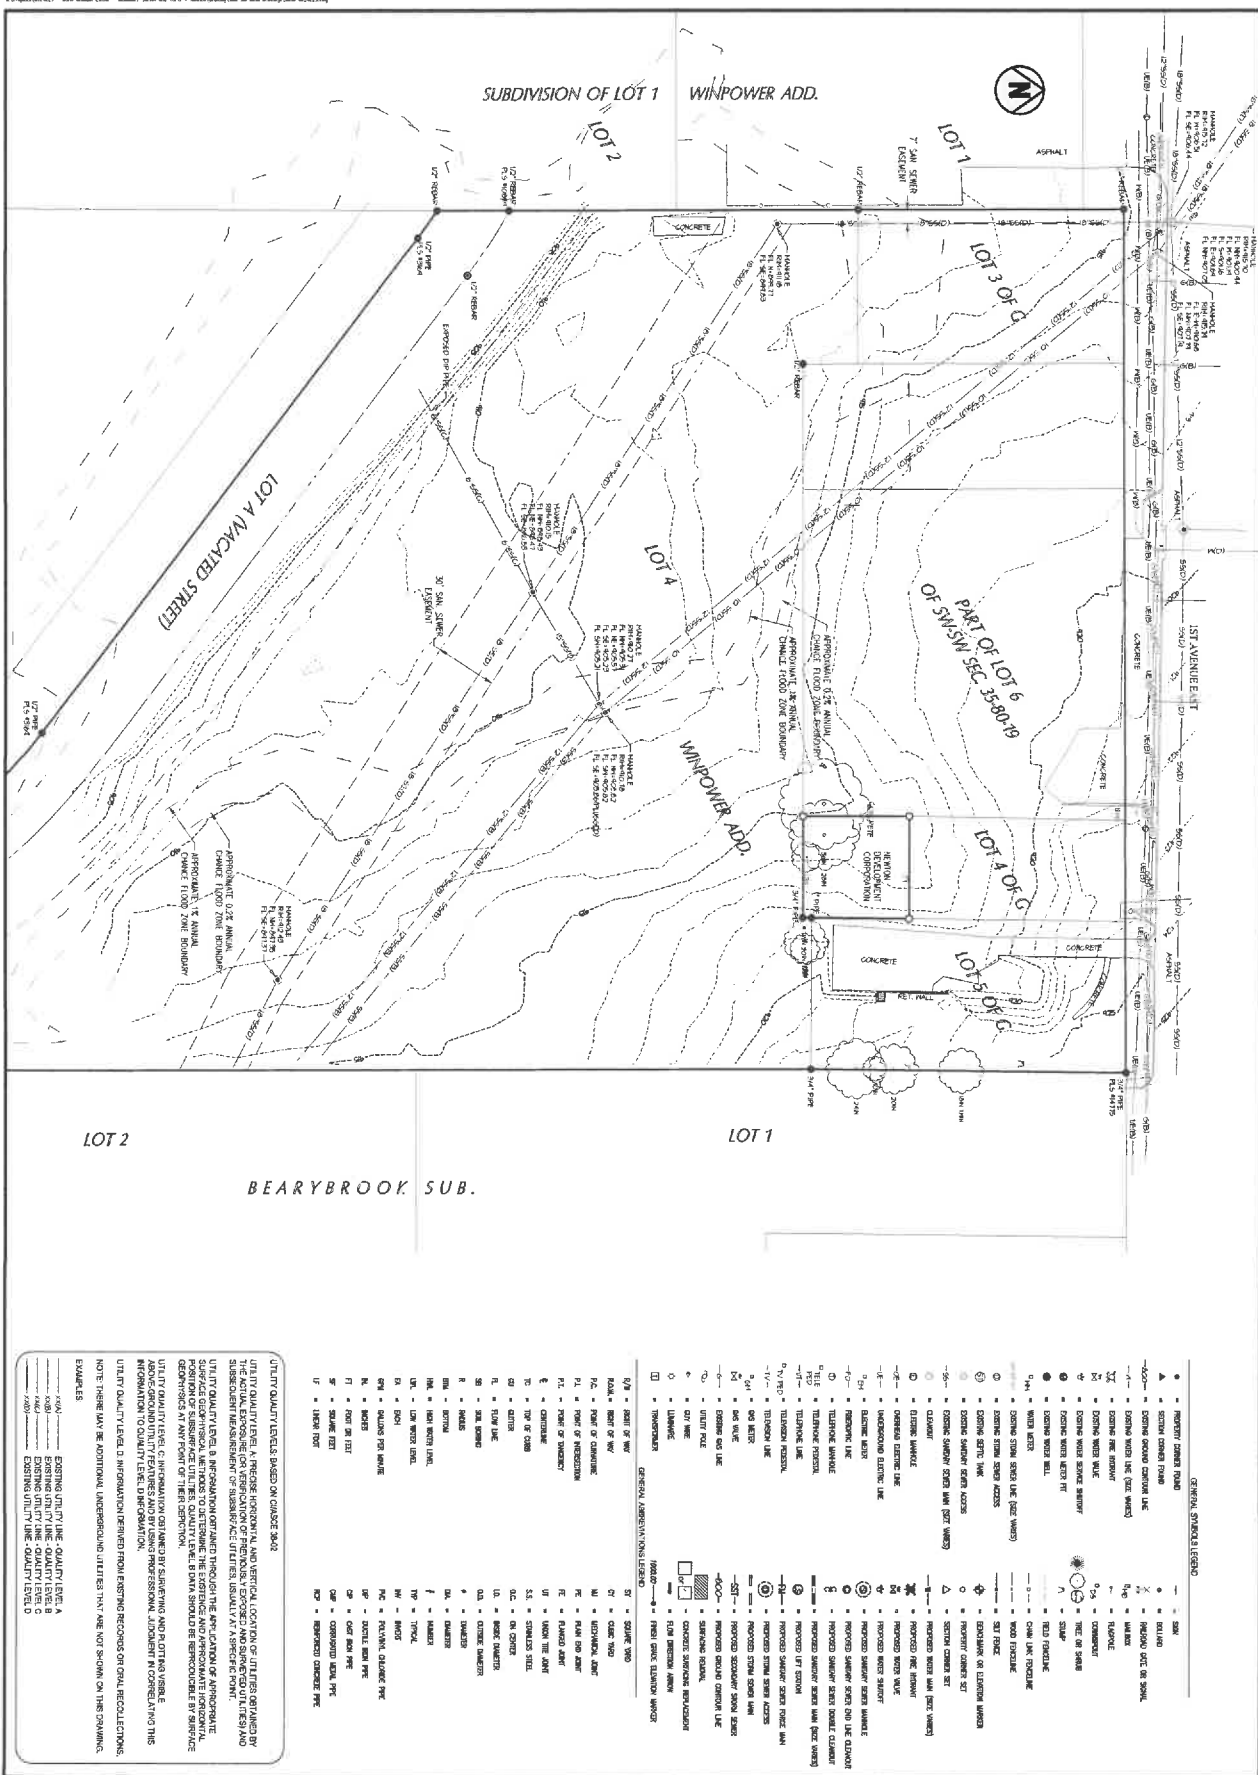

JOHN GRETLEIN ESTATE
LOT 4 WINDPOWER ADD. &
LOTS 3, 4, 5 & PART OF LOT 6 OF LOT 6
OF SW-SW SEC. 35-80-19
NEWTON, IOWA
 © COPYRIGHT 2010 GARDEN & ASSOCIATES, LTD.

GARDEN & ASSOCIATES, LTD.
ENGINEERS & SURVEYORS
 1371 3rd Avenue East, Suite 1
 P.O. Box 451
 Des Moines, Iowa 50317
 515.281.2225 Phone
 515.281.2201 Fax
 800.491.2524 Iowa Toll Free
 email@gardenassociates.net

UTILITY QUALITY LEVELS
 QUALITY LEVEL A
 QUALITY LEVEL B
 QUALITY LEVEL C
 QUALITY LEVEL D