


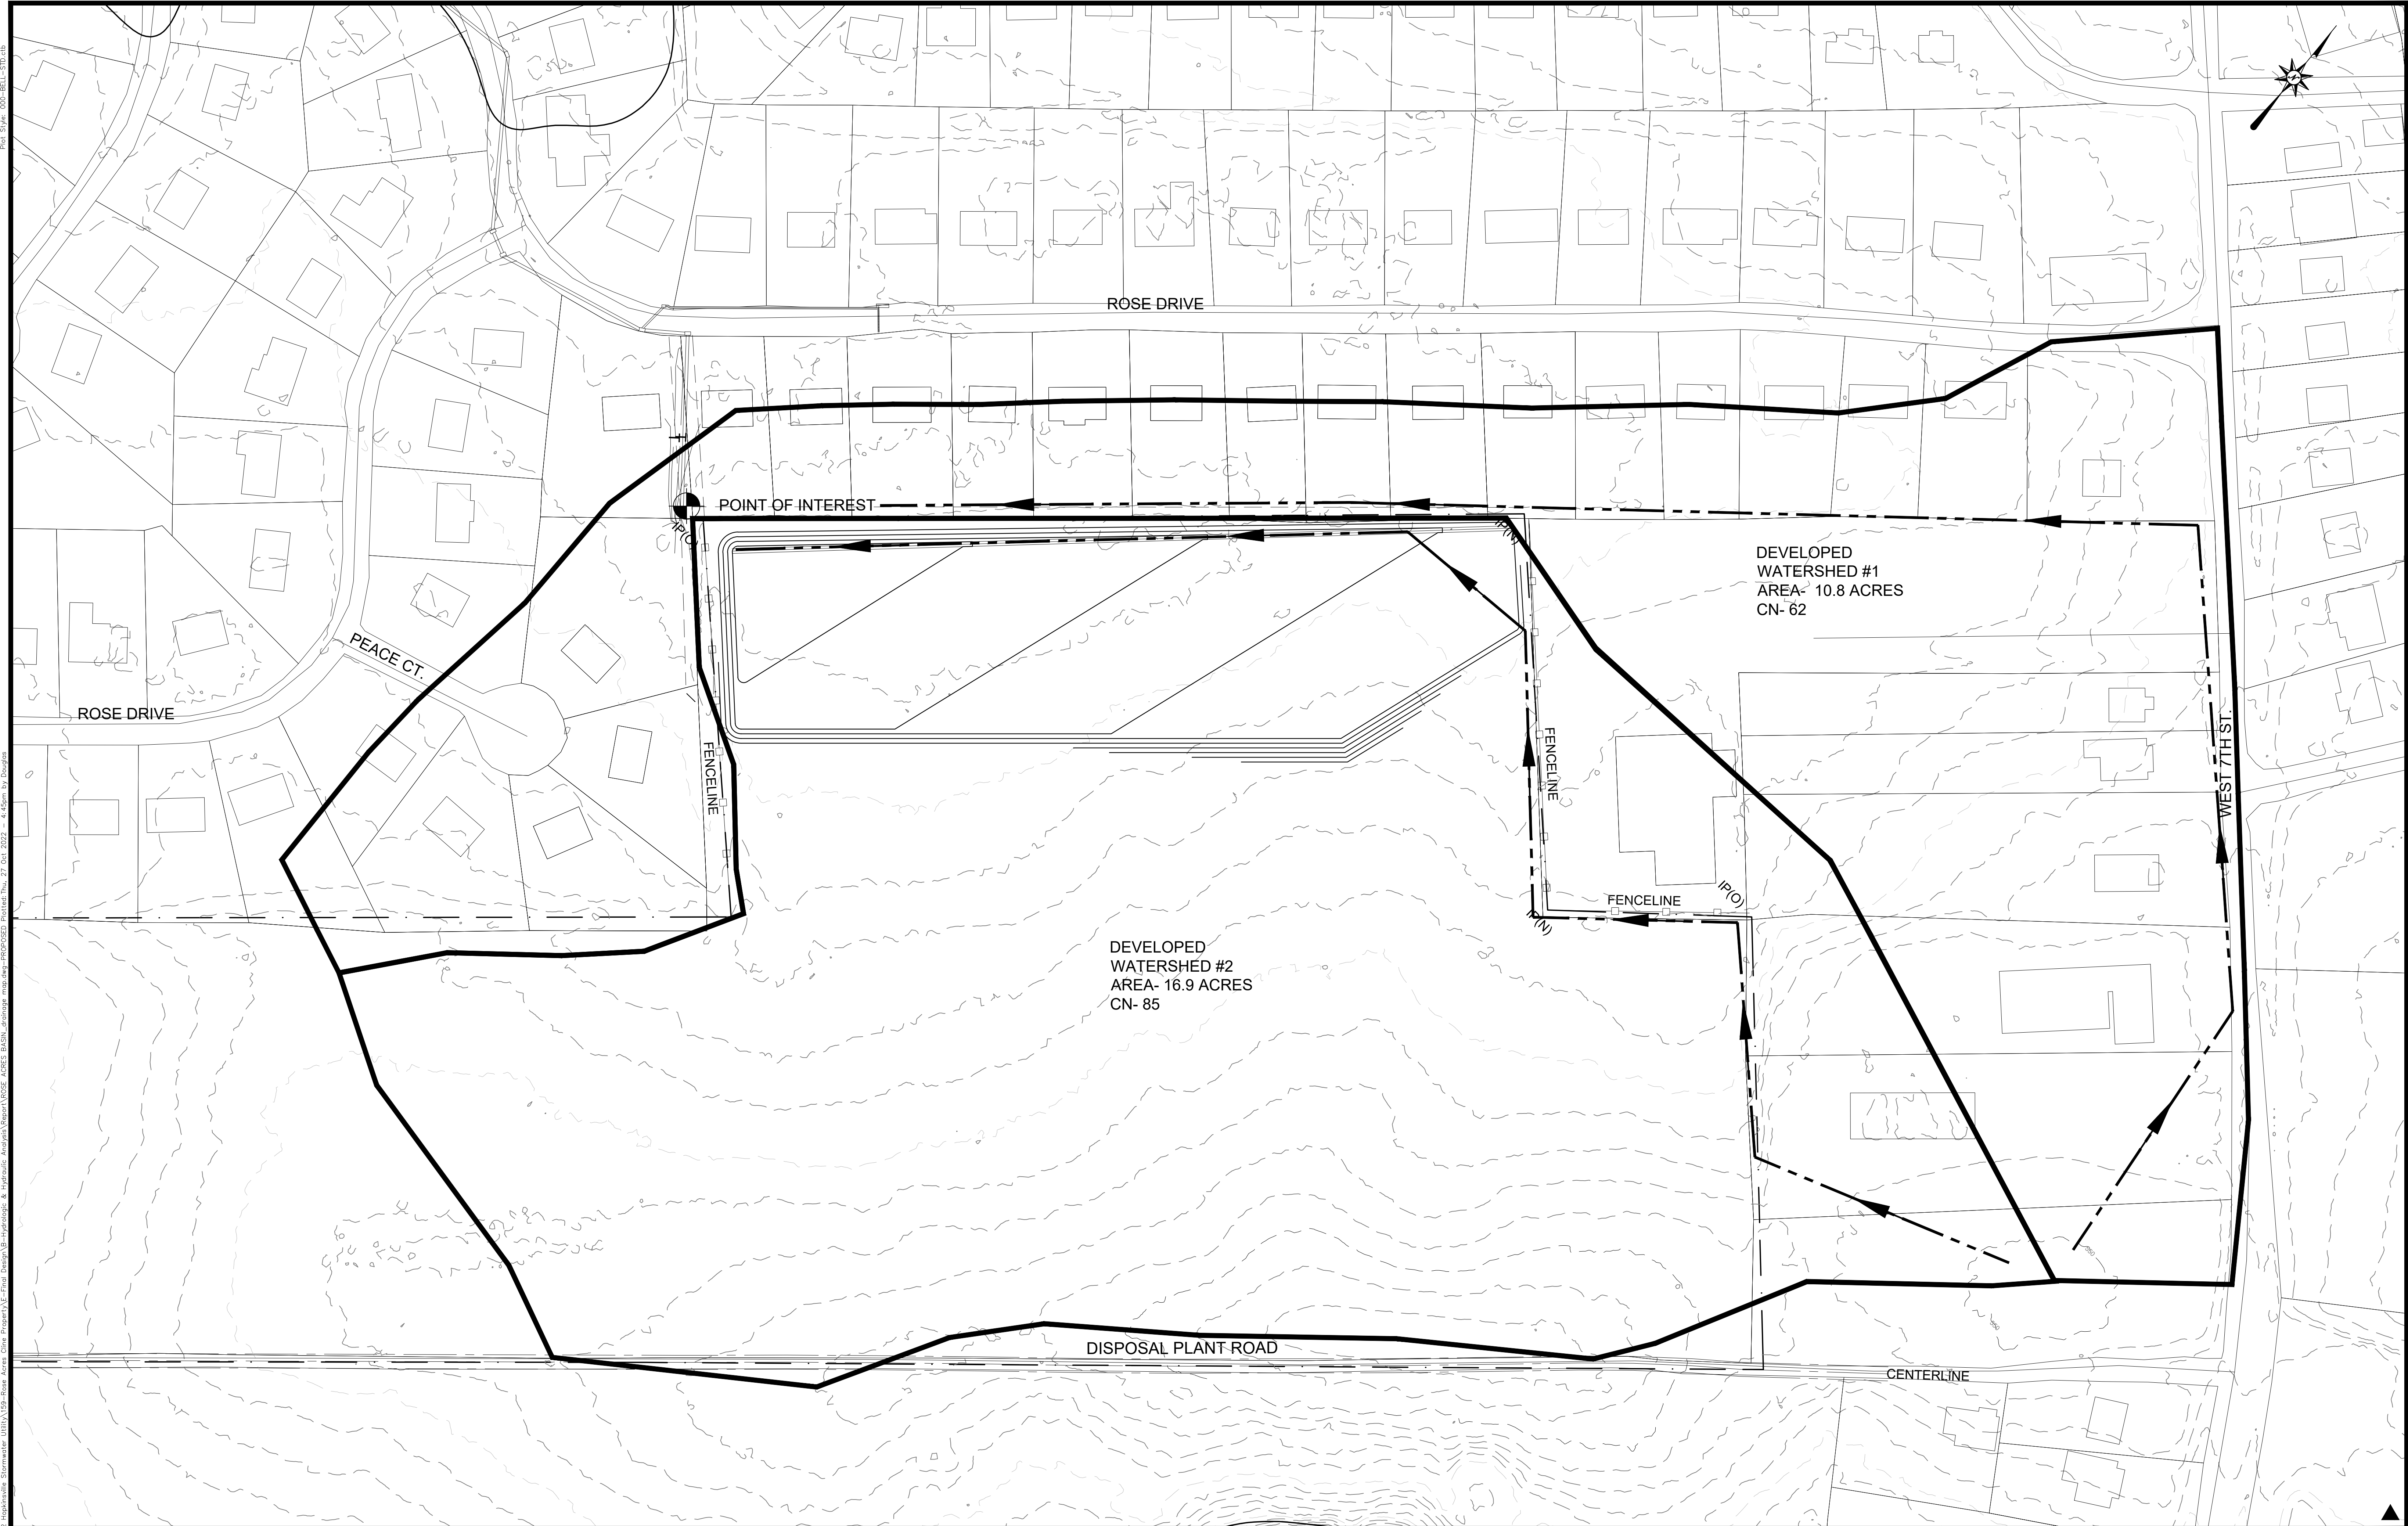

DESIGNER	DEB	DATE	BY	REVISION
DRAWN	DEB			
CHECKED	TFH			
APPROVED	TFH			

SCALE: 1" = 60'

THIS DOCUMENT IS THE PROPERTY OF BELL ENGINEERING AND SHALL NOT BE REPRODUCED IN WHOLE OR IN PART OR USED FOR CONSTRUCTION OF OTHER THAN THIS SPECIFIC PROJECT WITHOUT THE WRITTEN PERMISSION OF BELL ENGINEERING.

FACSIMILES OF LICENSED PROFESSIONAL ENGINEER AND/OR LAND SURVEYOR SEALS, IF AFFIXED TO THIS DOCUMENT, SHALL BE CONSIDERED USTIMATE ONLY IF SIGNED AND DATED BY THE REGISTRANT.

Lexington, KY (859) 278-5412
Hopkinsville, KY (270) 886-5466
Somerset, KY (606) 485-4011

ROSE ACRES DRAINAGE IMPROVMENTS
CLINE PROPERTY DETENTION POND
HOPKINSVILLE SURFACE AND STORMWATER UTILITY
P.O. BOX 588
HOPKINSVILLE, KENTUCKY

DEVELOPED CONDITION
WATERSHEDS

DIVISION	-
CONTRACT NO.	562-159
DATE	JANUARY 2022
SHEET NO.	- OF -

Plot Style: 000-BELL-STD.rbt

\\PROJECTS\PROJECTS\562 Hopkinsville Stormwater Utility\109-Rose Acres Cline Property\A-C-Final Design\B-Hydrologic & Hydraulic Analysis\Report\ROSE ACRES_BASIN_outline.mxd-PROPOSED_Plot.rbt Thu, 27 Oct 2022 4:45pm by Douglas