


BASE BEARING: *GPS - C46NET - RTN (LOUISIANA SOUTH ZONE - NAD 83)*  
 FLOOD ZONE: "X" BASE FLOOD ELEVATION: N/A  
 F.E.M.A. F.I.R.M. PANEL NO. 220113 0100 E DATE: 4/3/12



DRAWN BY:	PLV
CREW CHIEF:	BAS
TECHNICIAN:	PLV
CHECKED BY:	
CHECKED BY:	


A WETLANDS INVESTIGATION WAS NOT REQUESTED AND IS NOT A PART OF THIS SURVEY.  
 TOTAL NO. ACRES: 16.192 ACRES  
 TOTAL NO. LOTS: 5  
 COUNCIL DISTRICT: 9  
 ZONING: AG  
 SET BACKS: FRONT - 25'  
 REAR - 20'  
 SIDELINES - 7'

- REFERENCE:**
- MAP SHOWING SURVEY & DIVISION OF A 74.873-AC TRACT INTO TRACTS HRN-1...HRN-2...HRN-3...& HRN-4...LOCATED IN SECTION 4, T5S-R6E,... BY ROSS C. KINCHEN, P.L.S., DATED 04-24-2025.
  - MAP SHOWING BOUNDARY SURVEY OF A 74.873-AC TRACT & A 48.309-AC TRACT LOCATED IN SECTION 4, T5S-R6E,... BY ROSS C. KINCHEN, P.L.S., DATED 03-28-2024.

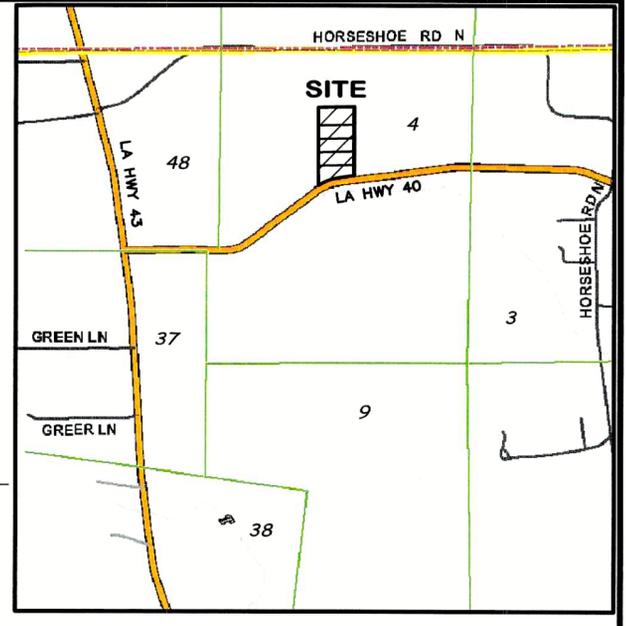

**VICINITY MAP**  
SCALE: 1" = 2000'

**LEGEND**  
 ● FOUND CORNER - AS DESCRIBED  
 ○ SET 1/2" IRON ROD

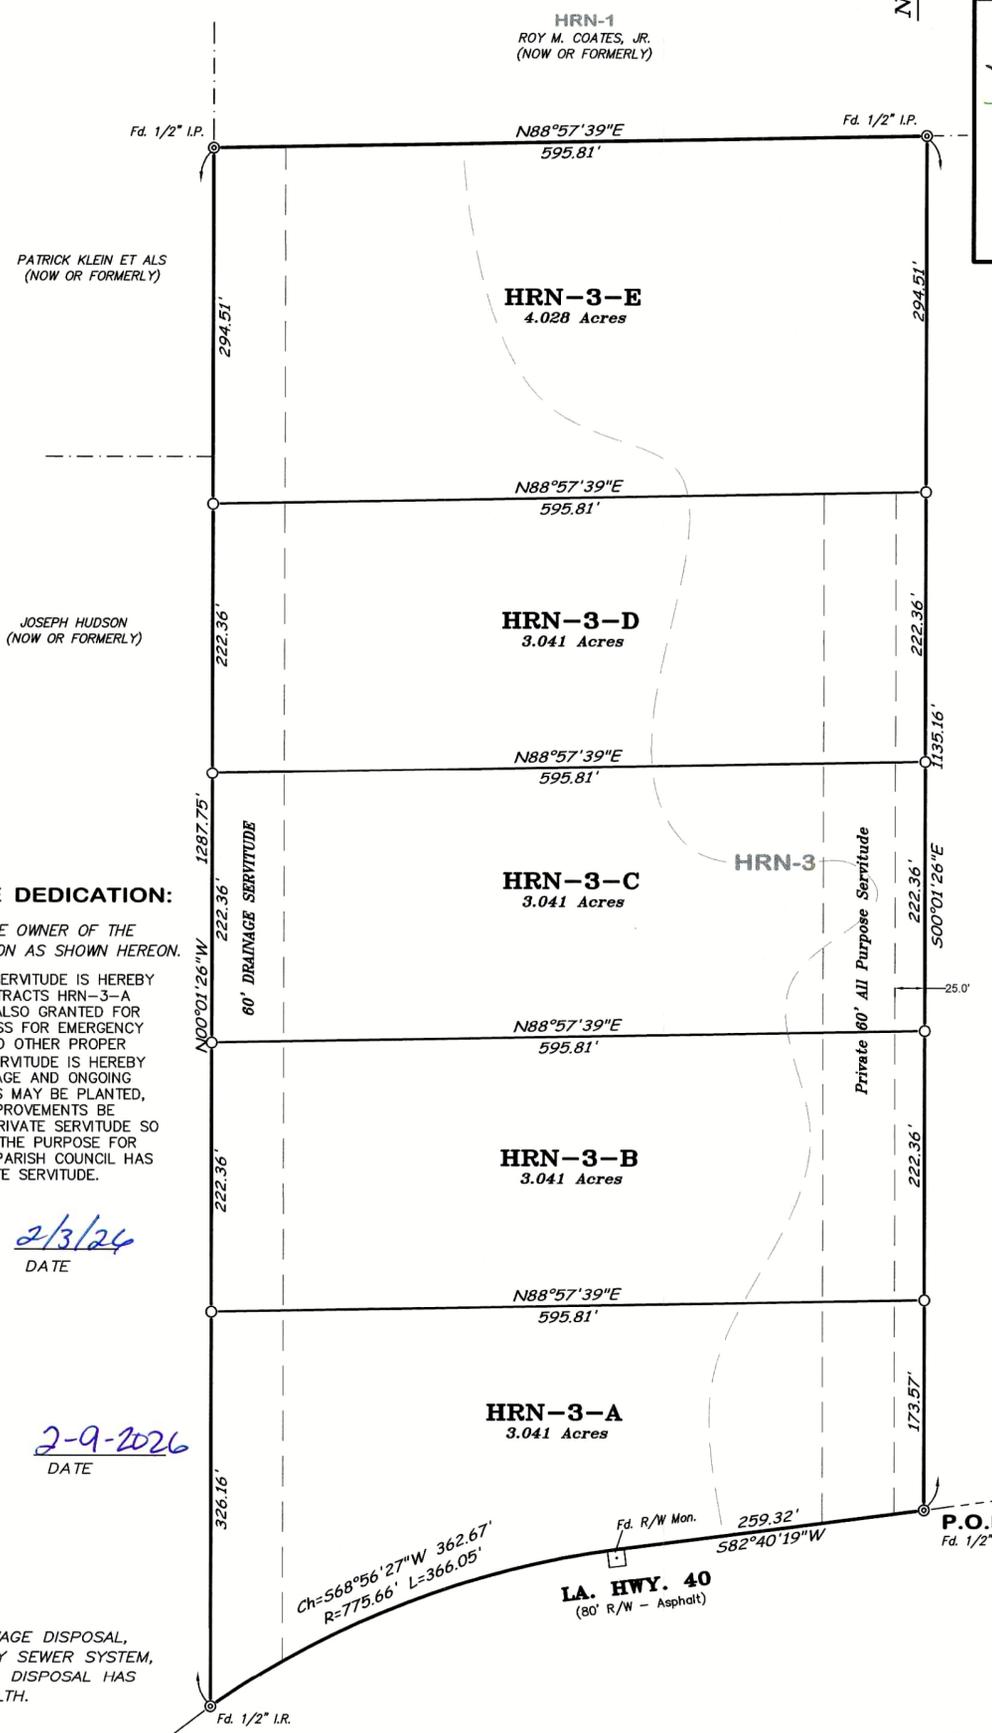

**OWNER SIGNATURE & SERVITUDE DEDICATION:**

THIS IS TO CERTIFY THAT THE UNDERSIGNED IS THE OWNER OF THE SUBJECT PROPERTY AND APPROVES OF THE DIVISION AS SHOWN HEREON. THE AREA SHOWN AS A PRIVATE 60' ALL PURPOSE SERVITUDE IS HEREBY DEDICATED AS A PERPETUAL MEANS OF ACCESS TO TRACTS HRN-3-A THRU HRN-3-E SHOWN HEREON. THE SERVITUDE IS ALSO GRANTED FOR PURPOSES OF HEALTH AND SAFETY, INCLUDING ACCESS FOR EMERGENCY VEHICLES, UTILITIES, DRAINAGE, SEWAGE REMOVAL AND OTHER PROPER PURPOSES. THE AREA SHOWN AS A 60' DRAINAGE SERVITUDE IS HEREBY DEDICATED TO THE PUBLIC FOR PURPOSES OF DRAINAGE AND ONGOING MAINTENANCE. NO TREES, SHRUBS, OR OTHER PLANTS MAY BE PLANTED, NOR SHALL ANY BUILDING, FENCE, STRUCTURE OR IMPROVEMENTS BE CONSTRUCTED OR INSTALLED WITHIN OR OVER THIS PRIVATE SERVITUDE SO AS TO PREVENT OR UNREASONABLY INTERFERE WITH THE PURPOSE FOR WHICH THE SERVITUDE IS GRANTED. THE LIVINGSTON PARISH COUNCIL HAS NO RESPONSIBILITY FOR MAINTENANCE OF THE PRIVATE SERVITUDE.

*Ben Morales*  
 Ben Morales  
 CRE Land Development, LLC

*2/3/24*  
 DATE

**LIVINGSTON PARISH COUNCIL**

*Dee Dee Delatle*  
 PLANNING DIRECTOR / PARISH PRESIDENT

*2-9-2026*  
 DATE

**SEWAGE DISPOSAL:**

NO PERSON SHALL PROVIDE A METHOD OF SEWAGE DISPOSAL, EXCEPT CONNECTION TO AN APPROVED SANITARY SEWER SYSTEM, UNTIL THE METHOD OF SEWAGE TREATMENT AND DISPOSAL HAS BEEN APPROVED BY THE STATE BOARD OF HEALTH.

THIS SURVEY WAS PREPARED AT THE REQUEST AND FOR THE EXCLUSIVE USE OF:  
**CRE Land Development, LLC**

THIS FIRM WAS NOT CONTRACTED TO PERFORM A COMPLETE TITLE ABSTRACT OF THE PROPERTY SHOWN HEREON. BE AWARE THAT SERVITUDES SHOWN HEREON WERE TAKEN FROM REFERENCE DATA AND THAT OTHER SERVITUDES, ENCUMBRANCES OR RESTRICTIONS, EITHER VISIBLE OR NOT VISIBLE, MAY AFFECT THE SUBJECT PROPERTY.

**CERTIFICATION:**

THIS IS TO CERTIFY THAT THIS MAP IS MADE IN ACCORDANCE WITH LOUISIANA REVISED STATUTES 33:5051 AND CONFORMS TO ALL PARISH ORDINANCES GOVERNING THE SUBDIVISION OF LAND. THIS MAP IS MADE IN ACCORDANCE WITH THE STANDARDS OF PRACTICE FOR BOUNDARY SURVEYS FOR CLASS "C" SURVEYS AND IT WAS THE INTENT TO SUBDIVIDE THE TRACT INTO THE PLATTED SUBDIVISION. THIS CERTIFICATION IS SPECIFICALLY RESTRICTED TO THE CLIENT FOR THE REQUIRED SUBDIVISION OF PROPERTY ONLY, AND DOES NOT EXTEND TO THIRD PARTIES UNLESS THE PLAT IS PROPERLY REVISED BY THE CERTIFIER TO REFLECT SAME.

*Lester A. McLin, Jr.*  
 LESTER A. McLIN, JR.  
 PROFESSIONAL LAND SURVEYOR  
 LICENSE # 4470  
 McLIN TAYLOR, INC.

*02/03/2026*  
 DATE



**BUYER BEWARE**

THE STREETS, ROADS, SERVITUDES AND RIGHT OF WAY IN THIS SUBDIVISION WILL NOT BE MAINTAINED BY THE LIVINGSTON PARISH COUNCIL OR ANY OTHER PUBLIC BODY.

**MAP SHOWING SURVEY & DIVISION**  
 OF  
**Tract HRN-3**  
 INTO  
**Tracts HRN-3-A thru HRN-3-E**  
 LOCATED IN SECTION 4, T 5 S-R 6 E  
 GREENSBURG LAND DISTRICT  
 LIVINGSTON PARISH, LOUISIANA  
 FOR  
**CRE Land Development, LLC**



**McLin Taylor, Inc.**  
 Engineering and Land Surveying

28339 FROST ROAD LIVINGSTON, LA. 70754 (225)886-1444