
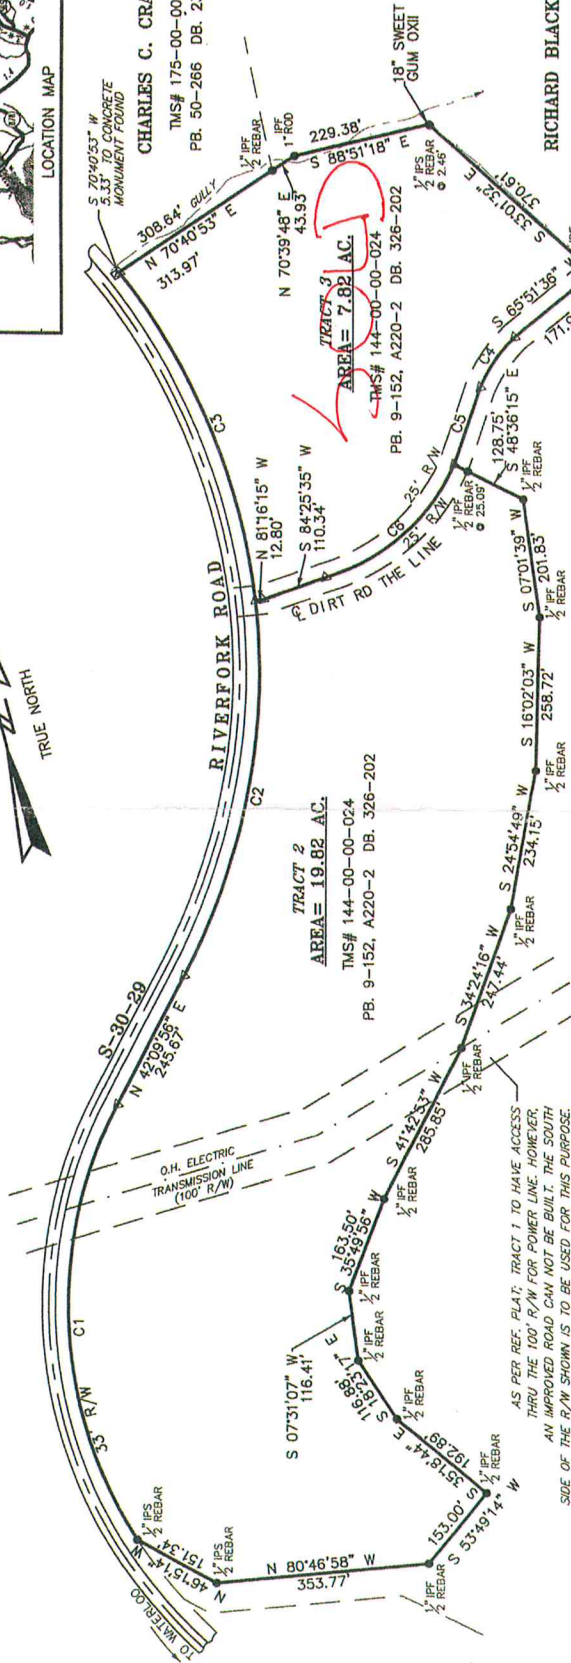


REF.: PLAT OF ODELL PROPERTIES, LLC. BY JOHN H. WELBORN, PLS. 03/04/1998.

NOTE: THIS IS A RESURVEY OF TRACT 2 & 3 FROM ABOVE REF. PLAT.

NUMBER	DELTA ANGLE	CHORD	DIRECTION	TANGENT	RADIUS	ARC LENGTH	CHORD LENGTH
C1	60°23'55"	N 12°22'47"	E	420.54	722.58	761.71	726.93
C2	34°17'06"	N 25°25'30"	E	334.66	1084.98	649.24	639.59
C3	31°40'21"	N 07°33'13"	W	307.76	1084.98	599.77	592.16
C4	22°02'16"	S 49°18'11"	W	51.42	264.06	101.56	100.94
C5	01°05'30"	S 33°44'34"	W	67.78	7114.31	135.57	135.56
C6	49°27'51"	S 62°51'28"	W	157.76	342.48	295.67	286.57

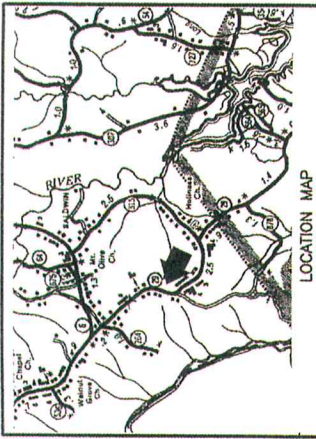

ODELL PROPERTIES, LLC
TMS# 176-00-00-024
PB. A220-2 DB. 875-306

ODELL PROPERTIES, LLC
TMS# 176-00-00-024
PB. A220-2 DB. 875-306

RICHARD BLACKWELL
TMS# 175-00-00-019
PB. 3-35 DB. 429-238

CHARLES C. CRAWFORD
TMS# 175-00-00-022
PB. 50-266 DB. 238-690

CERTIFICATION IS MADE TO PARTIES THAT REQUESTED SURVEY AND IS NON-TRANSFERABLE.


NO ABSTRACT OF TITLE OR TITLE COMMITMENT OR RESULTS OF A SURVEY SHALL BE CONSIDERED VALID UNLESS THE RECORDS OF RECORD REVIEWED ARE NOTED HEREON. THERE MAY EXIST OTHER DOCUMENTS OF RECORD THAT MAY AFFECT THIS PROPERTY.

I HEREBY STATE TO THE BEST OF MY KNOWLEDGE, INFORMATION, AND BELIEF, THAT THE SURVEY WAS MADE IN ACCORDANCE WITH THE REQUIREMENTS OF THE MINIMUM STANDARDS MANUAL FOR THE PRACTICE OF LAND SURVEYING IN SOUTH CAROLINA, AND MEETS OR EXCEEDS THE REQUIREMENTS FOR A CLASS "B" SURVEY AS SPECIFIED THEREIN.

HOLMES TIMBER COMPANY, INC.
MADE AT THE REQUEST OF
SURVEY

LOCATED ON S-30-29 (RIVERFORK ROAD)
WEST OF WATERLOO
LAURENS COUNTY
SOUTH CAROLINA
DR. NO.: 11450
REV: 5-9-11

DATE: 8/9/2011
SCALE: 1" = 200'
FIELD WORK:

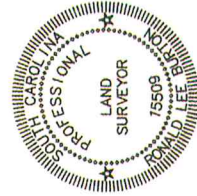

RONALD LEE BURTON
S.C. REGISTERED LAND SURVEYOR
NO. 15509
219 TREESTLE ROAD
GREENWOOD, S.C. 29649
PHONE: 864-229-6256 229-5408

▽ = CALC. POINT