




DRAWING NO.	
LLOYD R. WALKER Registered Land Surveyor WHITEVILLE - ELIZABETHTOWN NORTH CAROLINA	
DATE 9-23-77	SCALE 1" = 300'
DRAWN BY: V. AUKAMP	

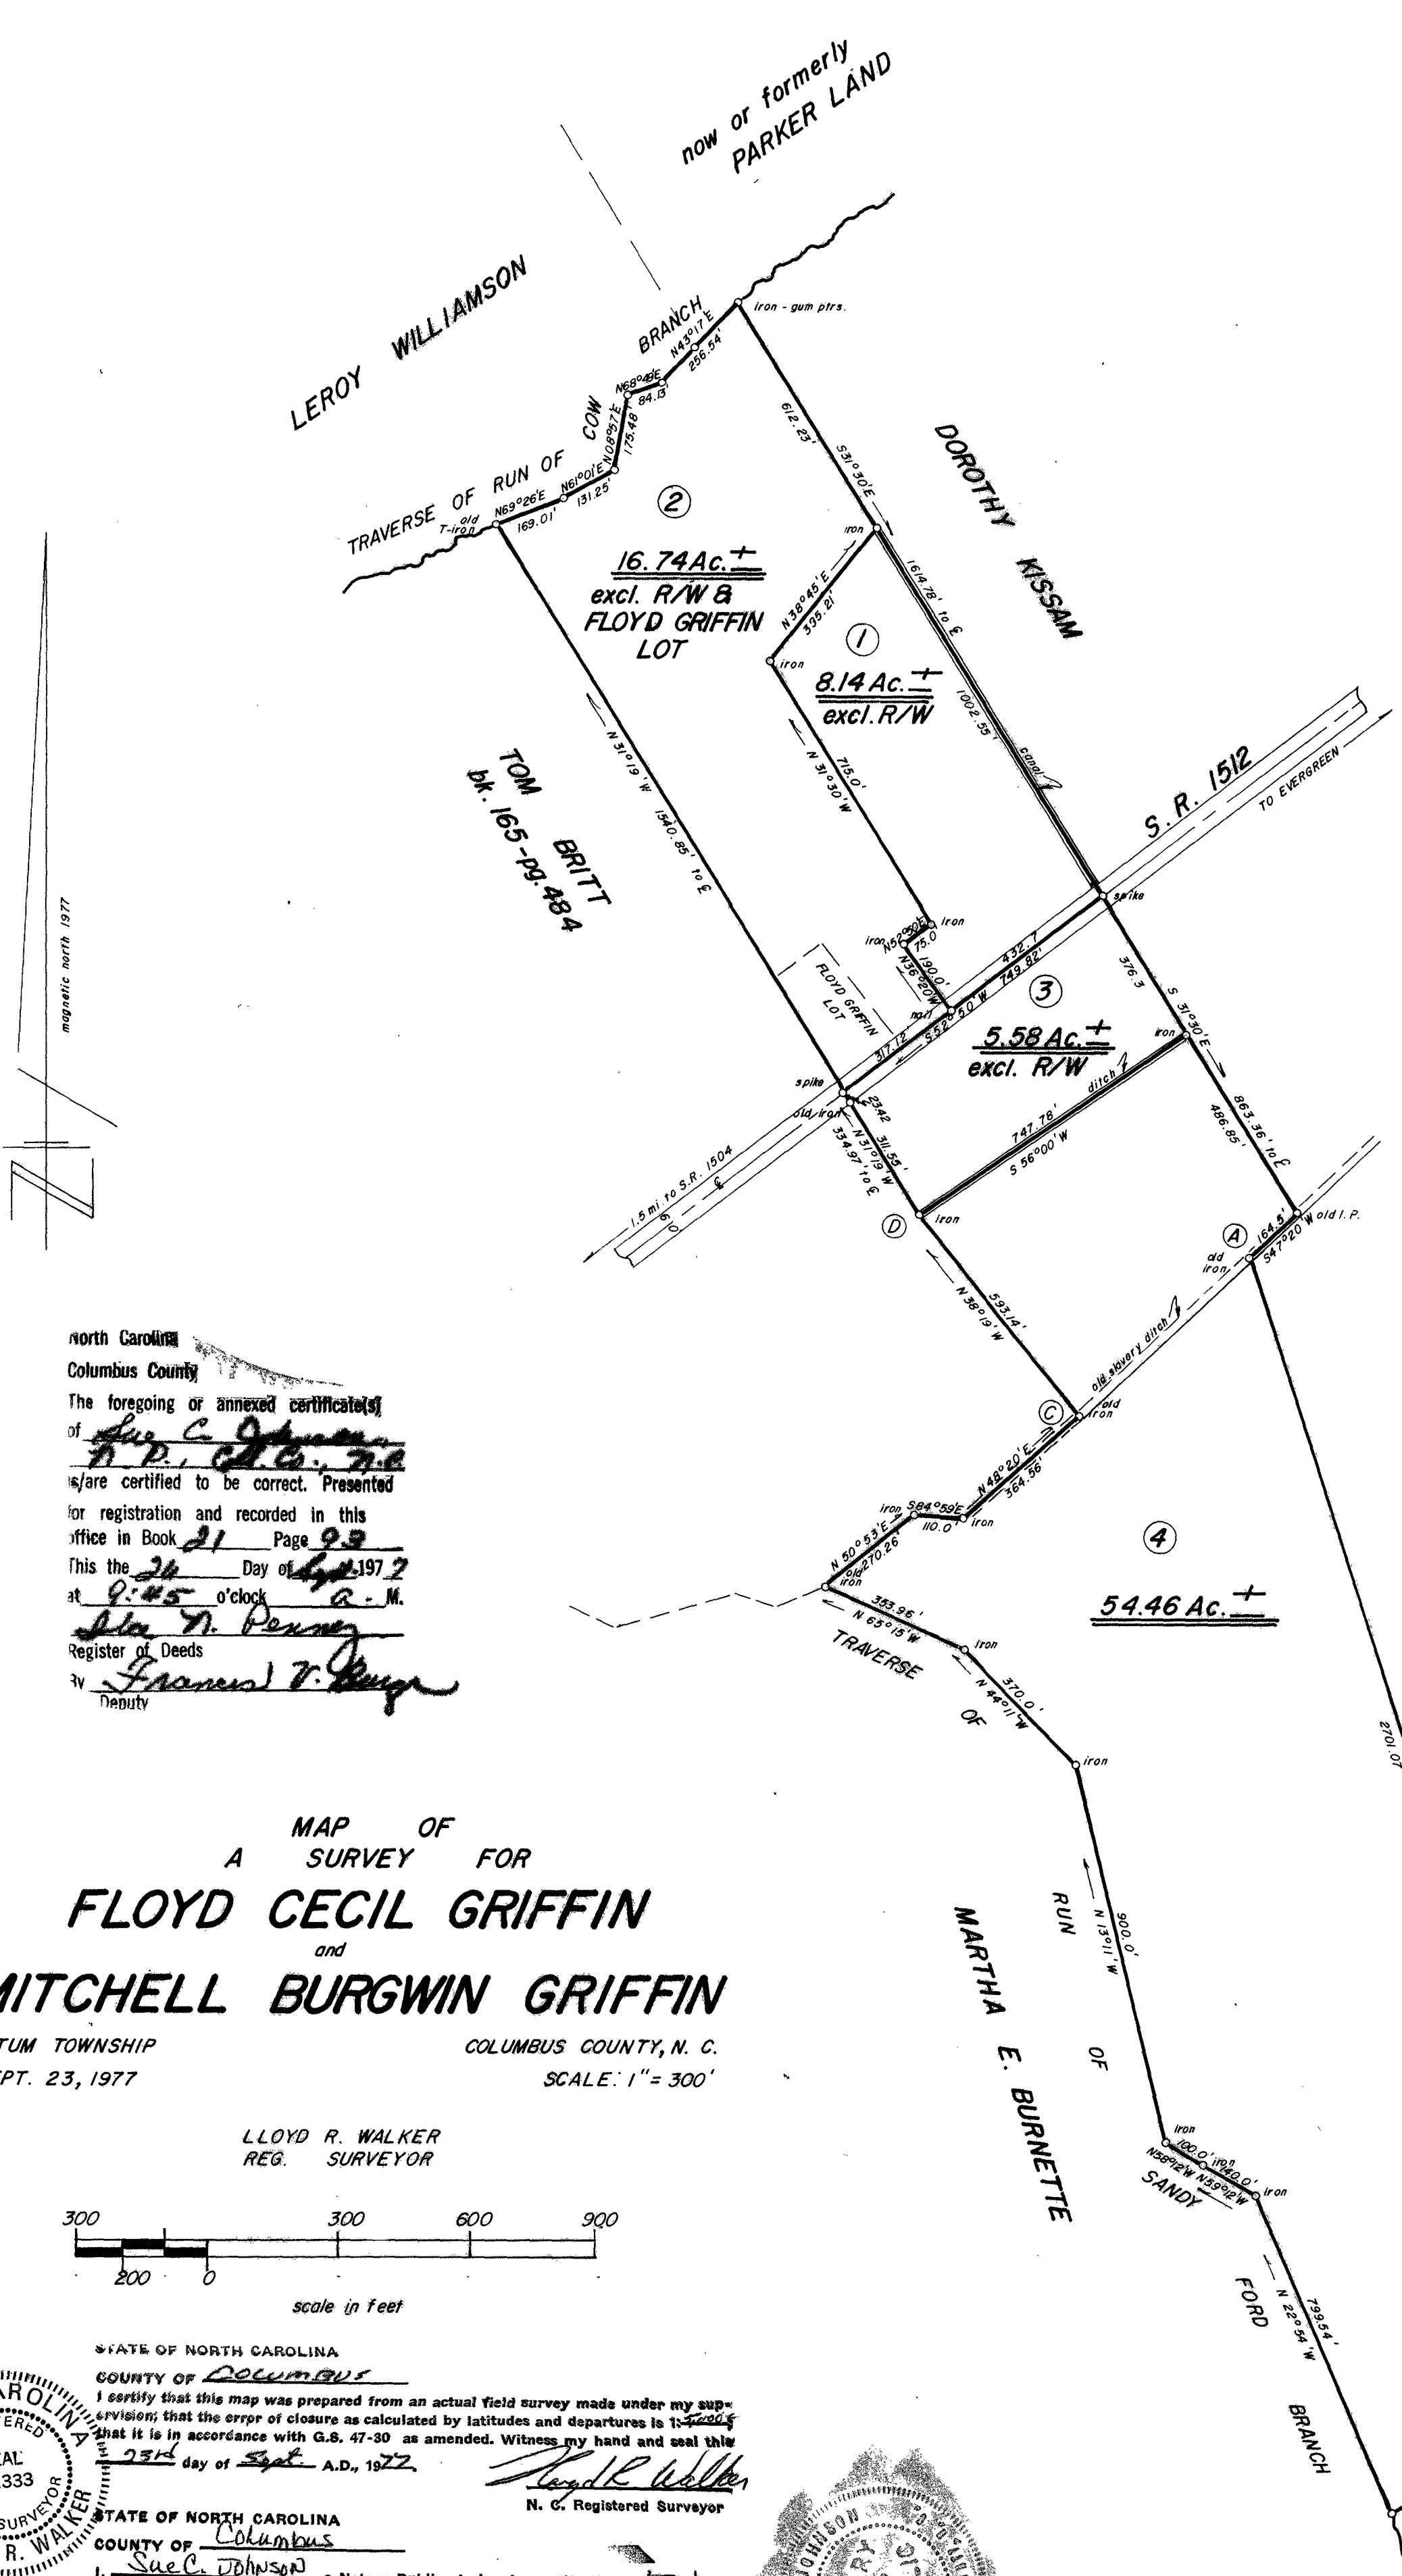

NOTE: Lines A-B-C-D surveyed using ground evidence as shown by M. BURGWIN GRIFFIN and are to be agreed lines.

North Carolina
Columbus County
The foregoing or annexed certificate(s)
of Sue C. Johnson
is/are certified to be correct. Presented
for registration and recorded in this
office in Book 21 Page 93
This the 24 Day of Sept, 1977
at 9:45 o'clock A.M.
John D. Penney
Register of Deeds
by Frances T. Dwyer
Deputy

MAP OF
A SURVEY FOR
FLOYD CECIL GRIFFIN
and
MITCHELL BURGWIN GRIFFIN
TATUM TOWNSHIP COLUMBUS COUNTY, N. C.
SEPT. 23, 1977 SCALE: 1" = 300'

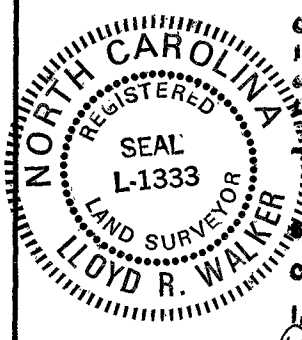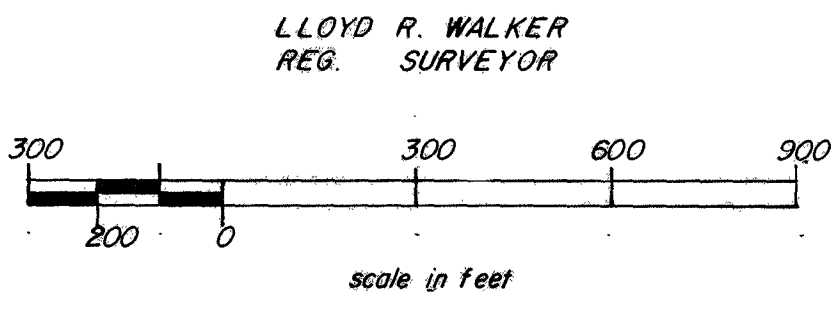

STATE OF NORTH CAROLINA
COUNTY OF Columbus
I certify that this map was prepared from an actual field survey made under my supervision; that the error of closure as calculated by latitudes and departures is 1/1000 of the perimeter of the tract surveyed; and that it is in accordance with G.S. 47-30 as amended. Witness my hand and seal this 23rd day of Sept, A.D., 1977.
Lloyd R. Walker
N. C. Registered Surveyor
STATE OF NORTH CAROLINA
COUNTY OF Columbus
I, Sue C. Johnson, a Notary Public, do hereby certify that Lloyd R. Walker, Registered Land Surveyor, personally appeared before me this day and acknowledged the due execution of the foregoing certificate. Witness my hand, and official seal, this 23rd day of Sept, 1977.
My commission expires Aug 29, 1978
Sue C. Johnson
NOTARY PUBLIC.

