
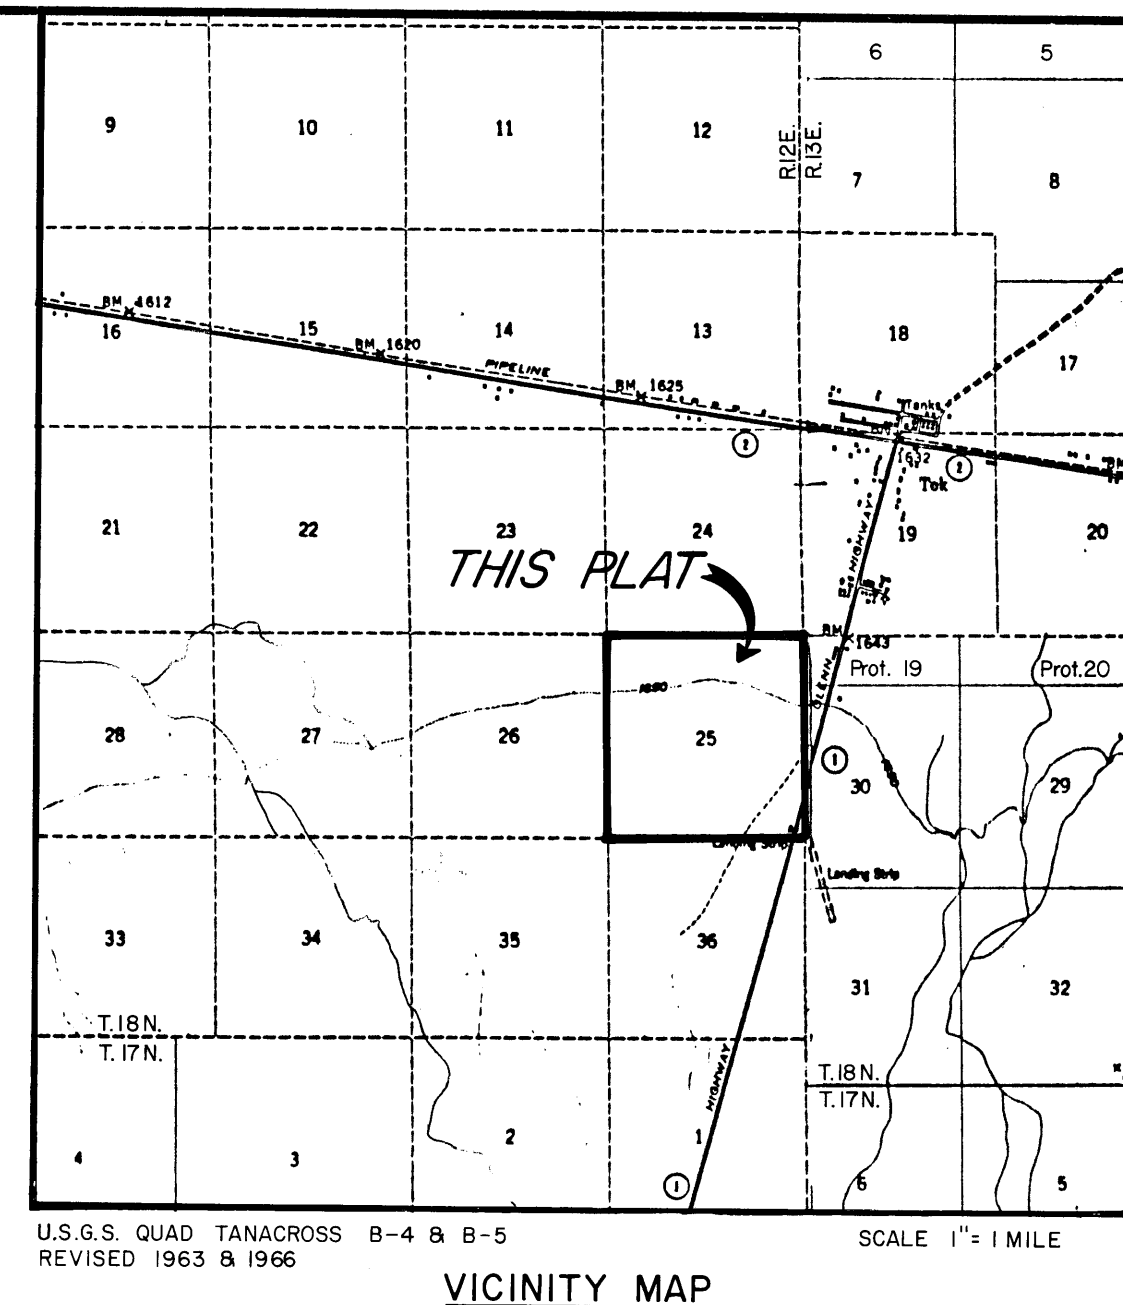


Surveyed Section 25, Township 18 North, Range 12 East, Copper River Meridian, Alaska

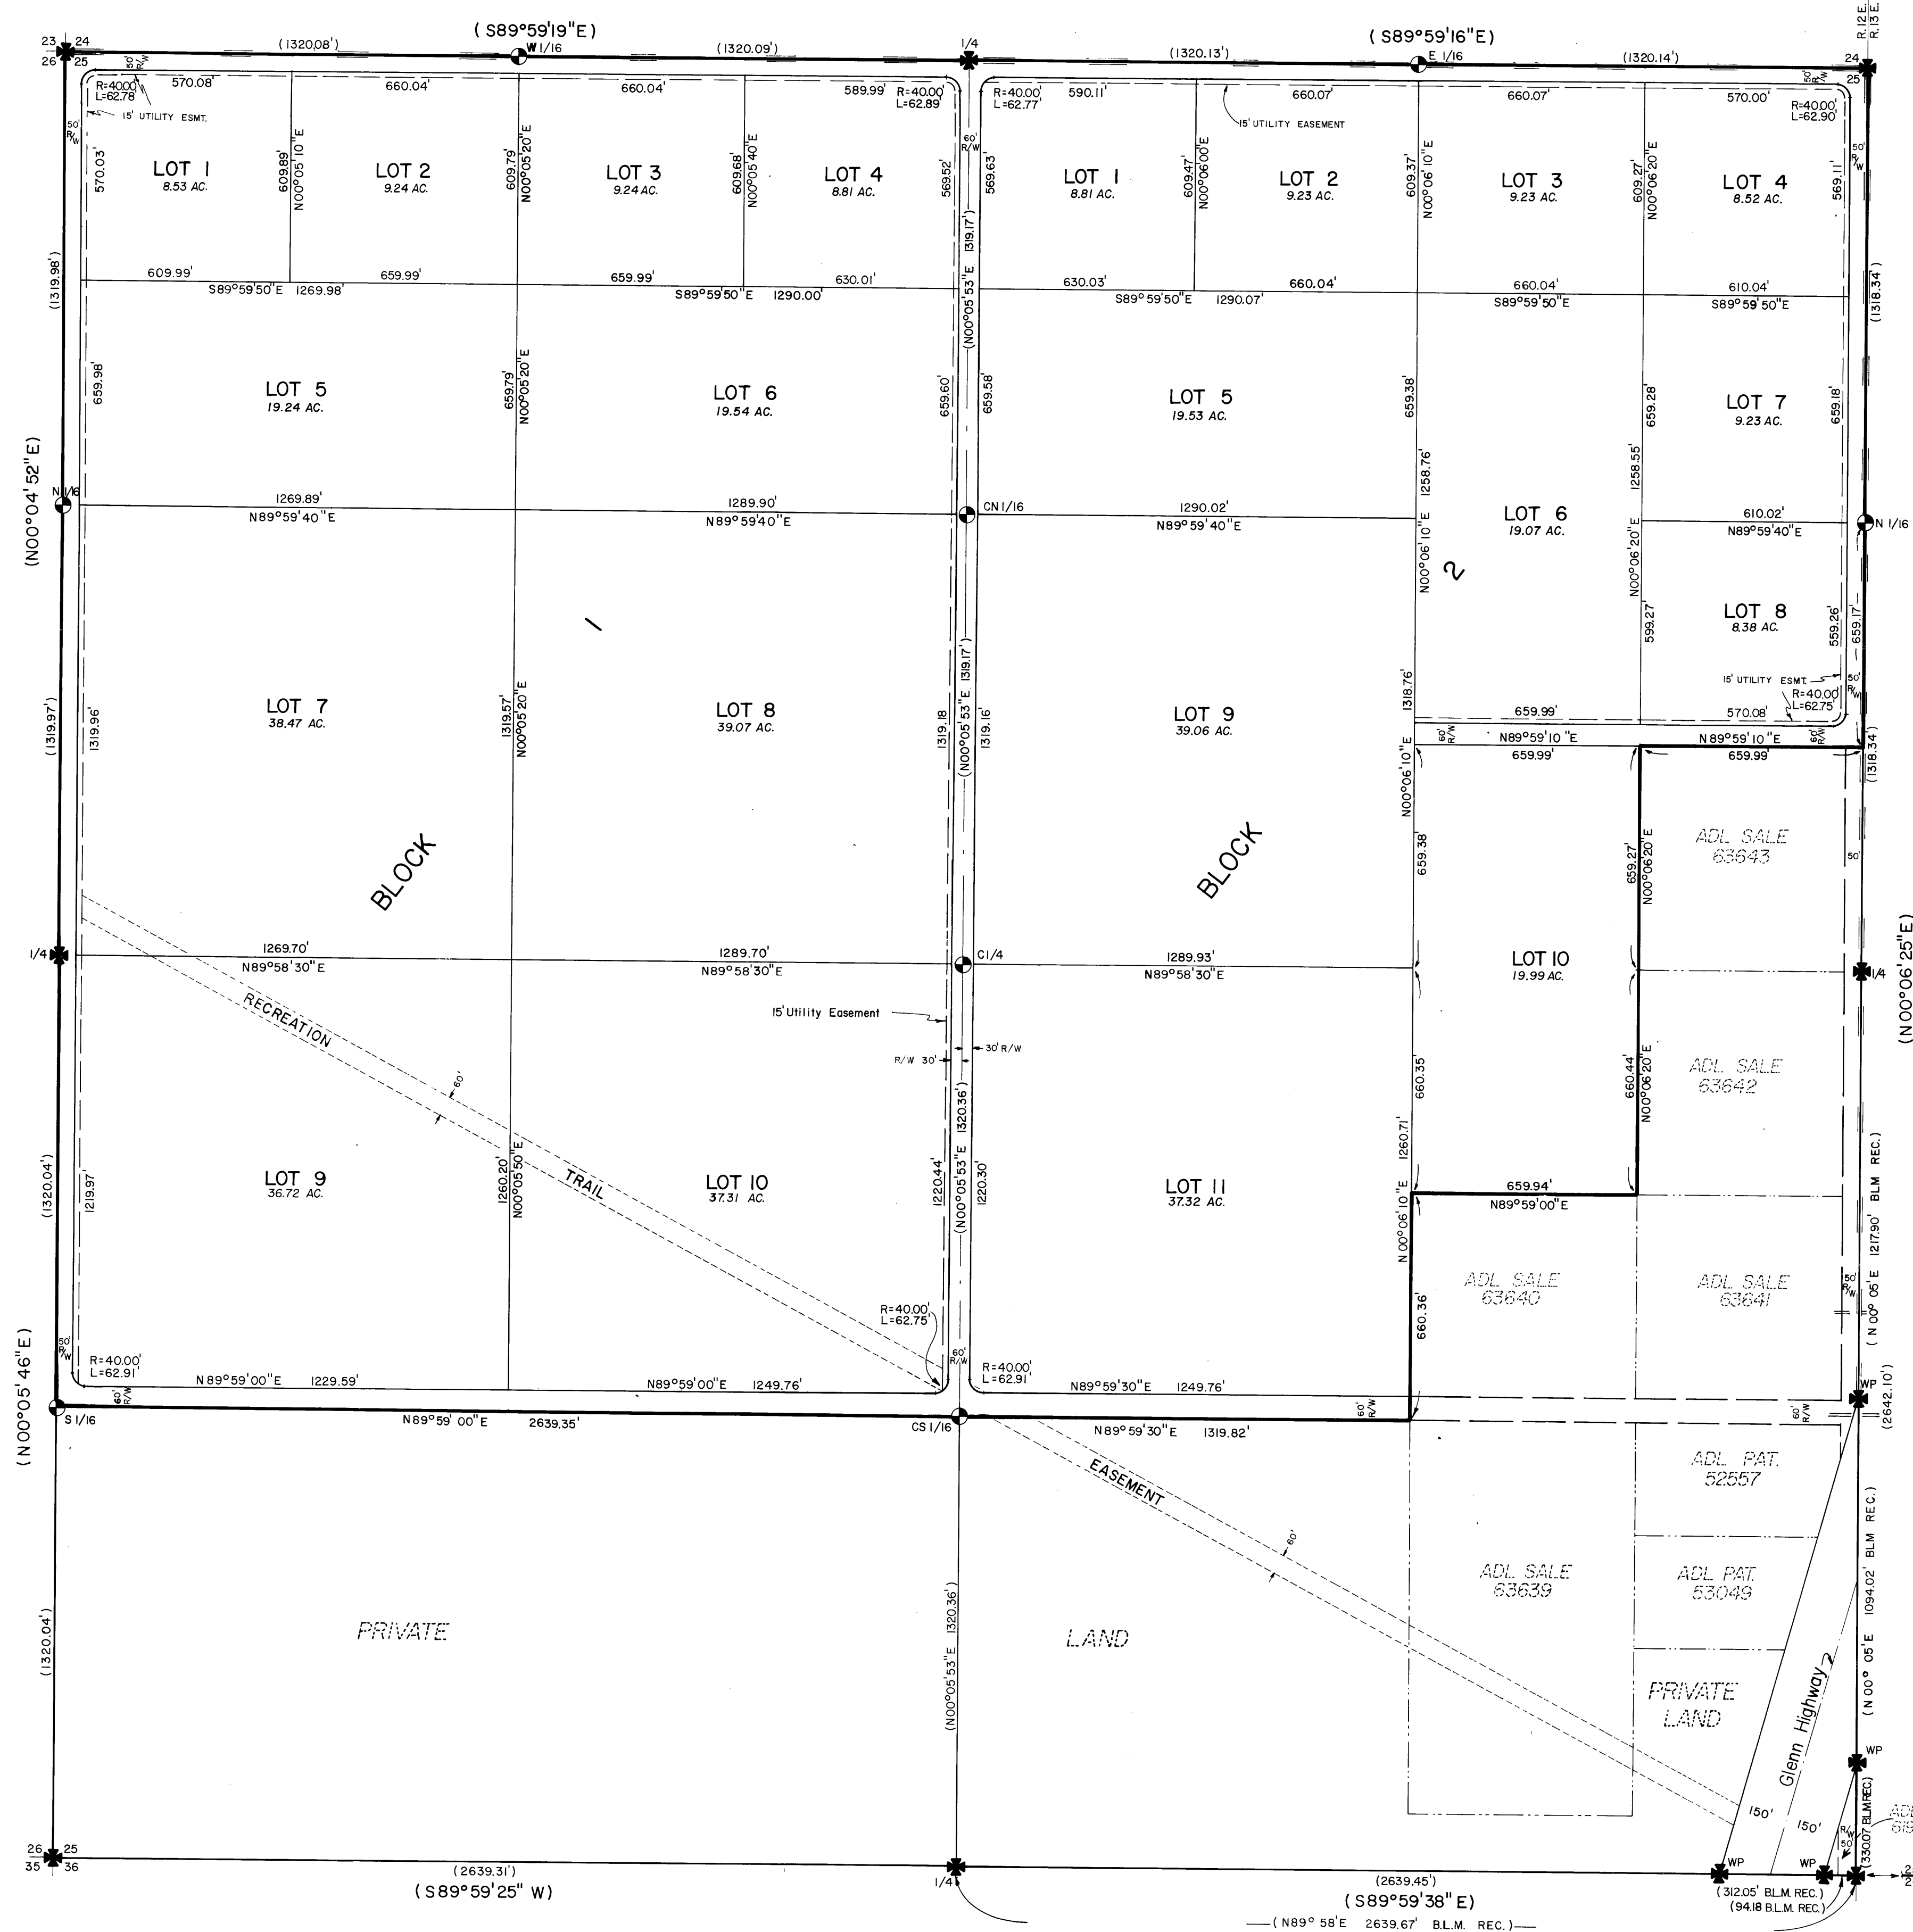

OWNERSHIP CERTIFICATE

I, the undersigned, hereby certify that I am the director, Alaska Division of Lands and that the State of Alaska is the owner of Alaska State Land Survey No. 79-21, as shown hereon. I hereby approve this survey and plat for the State of Alaska.

DATE 3/21/79 Al Carson
DIRECTOR, ALASKA DIVISION OF LANDS

NOTARY'S ACKNOWLEDGEMENT

Subscribed and sworn to before me this 21 day of March, 1979. My commission expires Dec. 1980.
Shane C. Follett
NOTARY FOR ALASKA



NOTES

- This paper plat was accomplished in accordance with G.S.I. No. 79-3.
- Bearings are true mean bearings and the distances are true distances.
- Record dimensions and bearings are taken from the latest Alaska Division of Lands Supplemental Cadastral Survey Plat within Township 18 North, Range 12 East, Copper River Meridian, Alaska, filed in the Fairbanks Recording District on December 15, 1977 under plat file No. 77-211.
- Record B.L.M. dimensions and bearings are taken from the approved field notes and plat of Township 18 North, Range 12 East, Copper River Meridian, Alaska. Plat accepted December 16, 1959.
- The monuments depicted on this plat represent the information from the Alaska Division of Lands Supplemental Cadastral Survey Plat within Township 18 North, Range 12 East, Copper River Meridian, Alaska.
- Lot boundaries on this paper plat are established by the method of aliquot parts unless otherwise noted.
- The location of the Trail Easement as shown hereon was determined from the Alaska Division of Lands Supplemental Cadastral Survey Plat within Township 18 North, Range 12 East, Copper River Meridian, Alaska.
- The Metric Data is being shown hereon for information purposes only.
- All dimensions are computed unless otherwise noted.
- All lands encompassed by this survey are subject to a 50' pedestrian easement along the OHW line of any water frontage.


DEDICATION OF EASEMENTS, PUBLIC UTILITIES & ROADWAYS

I hereby dedicate for public or private use, as noted, all easements, public utility areas and roadways as shown and described hereon.

DATE 3/21/79 Al Carson
DIRECTOR, ALASKA DIVISION OF LANDS

NOTARY'S ACKNOWLEDGEMENT

Subscribed and sworn to before me this 21 day of March, 1979. My commission expires Dec. 1980.
Shane C. Follett
NOTARY FOR ALASKA

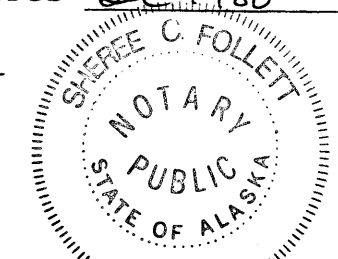


SURVEYOR'S CERTIFICATE

I, the undersigned Registered Surveyor, hereby certify that this office plat was drafted under my direct supervision and that all data shown here is true and correct as compiled from existing record information.

DATE Mar. 2, 1979 REGISTRATION NO. 2132-S

Edward Yarnak
EDWARD YARNAK L.S.

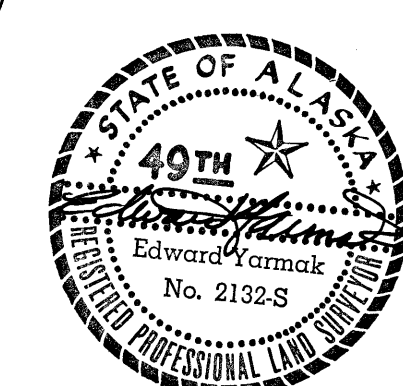

LEGEND

- BLM Monument of Record
- ADL Monument of Record
- () Record Dimension or Bearing
- Utility Easement
- Existing Road Easement-R/W
- Existing Property Line
- Existing Unimproved Road
- Trail Easement

SELECTION INFORMATION

General Selection - 108
Tentative Approval dated -
Patent No. 50-65-0354 dated 12/18/64

79-63
RECORDED - FILED IN
F&S - REC. DIST.
DATE 4-6-79
TIME 11:04 A
Submitted by AS/DL

ALASKA STATE LAND SURVEY No. 79-21

A Replat of a portion of Surveyed Section 25, T.18N., R.12E., C.R.M., Alaska,
Supplemental Cadastral Survey Plat No. 77-211 filed in the Fairbanks Recording District
Total Area = 439.81 Acres

DATE OF PAPER PLAT Beginning - February 23, 1979 Ending - March 1, 1979	NAME OF SURVEYOR ALASKA DEVELOPMENT CONSULTANTS 5905 Old Seward Highway Anchorage, Alaska 99505
STATE OF ALASKA DEPARTMENT OF NATURAL RESOURCES DIVISION OF LANDS ANCHORAGE, ALASKA	
ALASKA STATE LAND SURVEY No. 79-21 Within Surveyed Section 25, T.18N., R.12E., C.R.M., Alaska	
DRWN. BY NRY / JW March 1, 1979	APPROVAL RECOMMENDED: [Signature] Office Engineer For The Chief Cadastral Engineer
DATE APPROVED: 3/21/79	APPROVED: Al Carson Director, Division of Lands
SCALE: 1" = 300'	CHECKED: [Signature] FILE NO. 79-21