
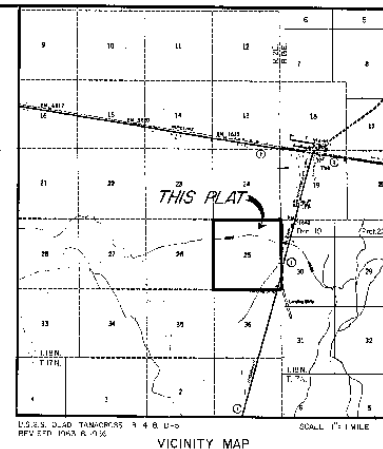


Surveyed Section 25, Township 18 North, Range 12 East, Copper River Meridian, Alaska

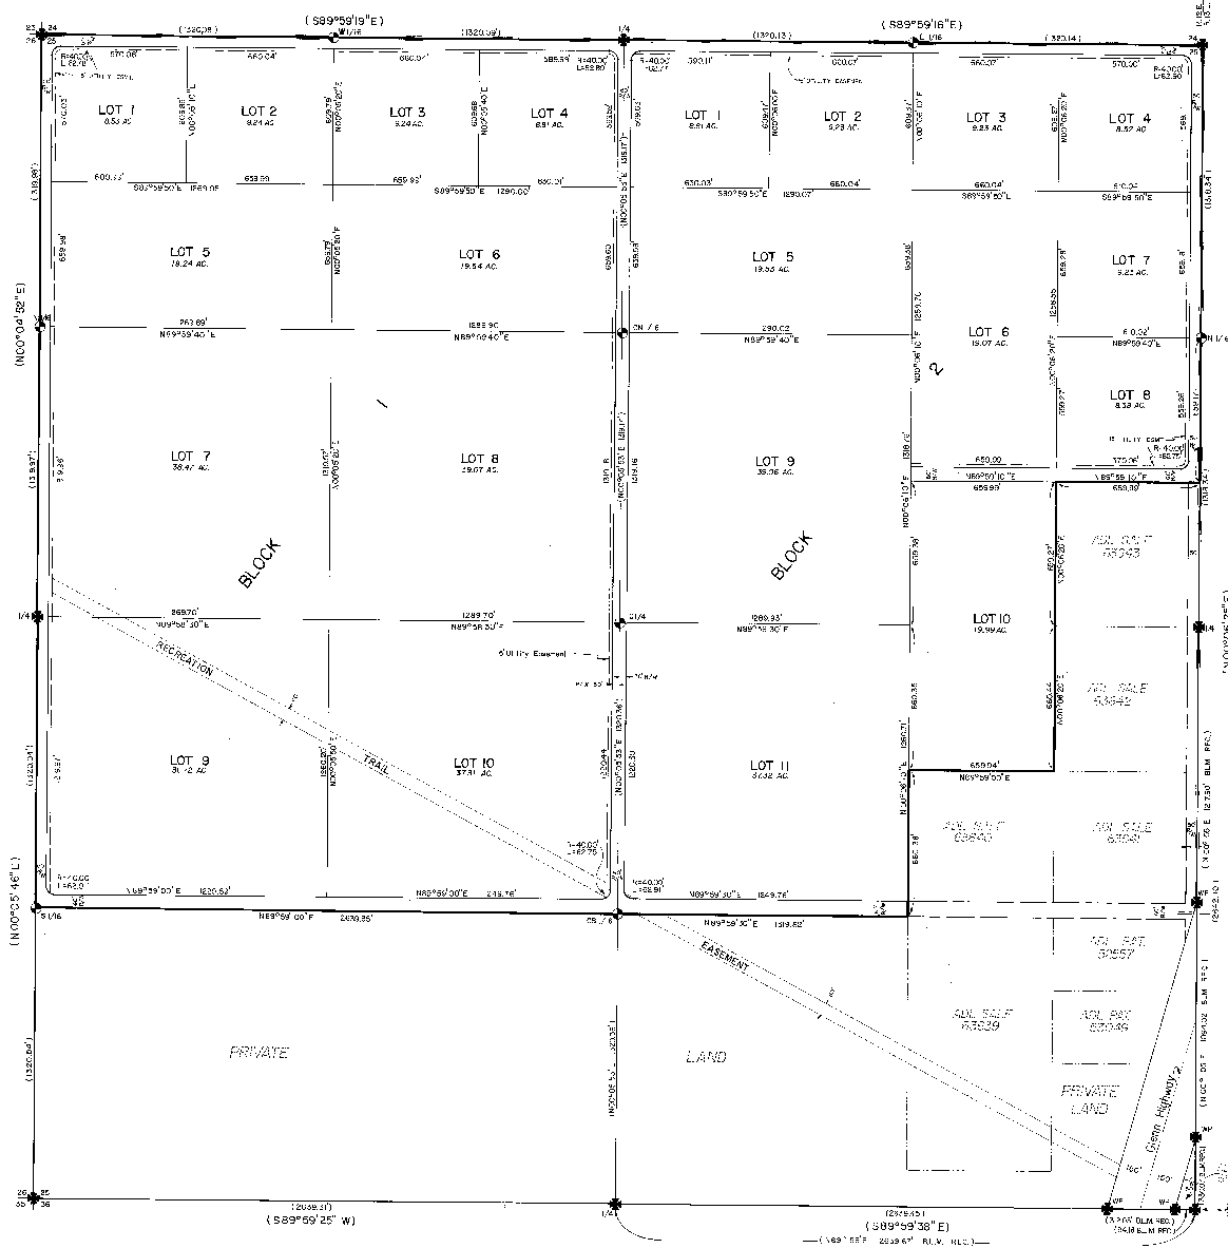

OWNER'S CERTIFICATE

I, the undersigned, hereby certify that I am the director, Alaska Division of Lands and that the State of Alaska is the owner of Alaska State Land Survey No. 79-21, as shown hereon. I hereby approve this survey and plat for the State of Alaska.

DATE 3/21/79 BY *Al Carson* DIRECTOR, ALASKA DIVISION OF LANDS

NOTARY'S ACKNOWLEDGMENT

Subscribed and sworn to before me this 21 day of March, 1979. My commission expires Dec. 1980.

Sharon C. Jellert
NOTARY FOR ALASKA



NOTES

1. This paper plat was accomplished in accordance with G.S.L. No. 79-3.
2. Bearings are true mean bearings and the distances are true distances.
3. Record dimensions and bearings are taken from the latest Alaska Division of Lands Supplemental Cadastral Survey Plat within Township 18 North, Range 12 East, Copper River Meridian, Alaska, filed in the Fairbanks Recording District on December 15, 1977 under plat file No. 77-211.
4. Record S.L.M. dimensions and bearings are taken from the approved field notes and plat of Township 18 North, Range 12 East, Copper River Meridian, Alaska. Plat accepted December 16, 1959.
5. The monuments depicted on this plat represent the information from the Alaska Division of Lands Supplemental Cadastral Survey Plat within Township 18 North, Range 12 East, Copper River Meridian, Alaska.
6. Lot boundaries on this paper plat are established by the method of aliquot parts unless otherwise noted.
7. The location of the Trail Easement as shown hereon was determined from the Alaska Division of Lands Supplemental Cadastral Survey Plat within Township 18 North, Range 12 East, Copper River Meridian, Alaska.
8. The Metric Data is being shown hereon for information purposes only.
9. All dimensions are computed unless otherwise noted.
10. All lands encompassed by this survey are subject to a 40' pedestrian easement along the seaward line of any water frontage.

DEDICATION OF EASEMENTS, PUBLIC UTILITIES & ROADWAYS

I hereby dedicate for public or private use, as noted, all easements, public utility areas and roadways as shown and described hereon.

DATE 3/21/79 BY *Al Carson* DIRECTOR, ALASKA DIVISION OF LANDS

NOTARY'S ACKNOWLEDGMENT

Subscribed and sworn to before me this 21 day of March, 1979. My commission expires Dec. 1980.

Sharon C. Jellert
NOTARY FOR ALASKA

SURVEYOR'S CERTIFICATE

I, the undersigned Registered Surveyor, hereby certify that this office plat was drafted under my direct supervision and that all data shown here is true and correct as compiled from existing record information.

DATE Mar. 2, 1979 REGISTRATION NO. 2132-S BY *Edward J. Jellert*

LEGEND

- BLM Monument of Record
- ADL Monument of Record
- () Record Dimension or Bearing
- Utility Easement
- Existing Road Easement-3/4
- Existing Property Line
- Existing Unimproved Road
- Trail Easement

SECTION INFORMATION

General Section - 108
Section Approval Date -
Inter. No. 50-55-0164 dated 12/18/64

79-63
RECORDED - FILED IN
Fairbanks, Alaska
4-6-79
11:04 A.
ASTDL

ALASKA STATE LAND SURVEY No. 79-21

A Replot of a portion of Surveyed Section 25, T.18N., R.12E., C.R.M., Alaska.
Supplemental Cadastral Survey Plat No. 77-211 filed in the Fairbanks Recording District
Total Area = 439.81 Acres

SCALE 1" = 300'



DATE OF PAPER PLAT March 21, 1979	NAME OF SURVEYOR ALBERT J. JELBERT
DATE OF FIELD SURVEY March 21, 1979	NAME OF CONSULTANT STATE OF ALASKA
STATE OF ALASKA DEPARTMENT OF NATURAL RESOURCES DIVISION OF LANDS ANCHORAGE, ALASKA	
ALASKA STATE LAND SURVEY No. 79-21 Within Surveyed Section 25, T.18N., R.12E., C.R.M., Alaska	
DRAWN BY W. J. J.	APPROVAL RECOMMENDED BY <i>Al Carson</i>
DATE APPROVED 3/21/79	APPROVED BY <i>Al Carson</i>
SCALE 1" = 300'	CHECKED BY FILE NO. 79-21

