

ADMINISTRATIVE BOUNDARY LINE ADJUSTMENT SURVEY

PARTS OF THE NW¼ SW¼ AND SW¼ NW¼
SEC. 27, T26N, R22W
CHRISTIAN COUNTY, MISSOURI


OWNERS/SUBDIVIDERS:

JOSEPH W. & LORI R. RADFORD TRUST
DATED 10/09/2008
HIGHLANDVILLE, MO

GRID NORTH


NOTE: ALL BEARINGS ARE BASED ON
GPS OBSERVATIONS IN THIS PROJECT
MO CENTRAL ZONE

LEGEND	
●	EXISTING IRON PIN OR PIPE (EIP)
▼	EXISTING RIGHT-OF-WAY POST.
■	EXISTING STONE AS NOTED.
○	SET IRON PIN (CORP#2022004477)
(D)	REF. DEED (M) = MEASURED
— x — x —	EXISTING FENCE.

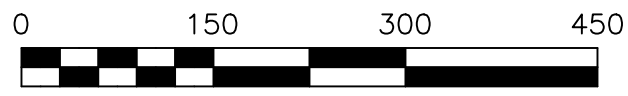

SCALE: 1" = 150'

JUSTIN B. BAKER
2017/15446

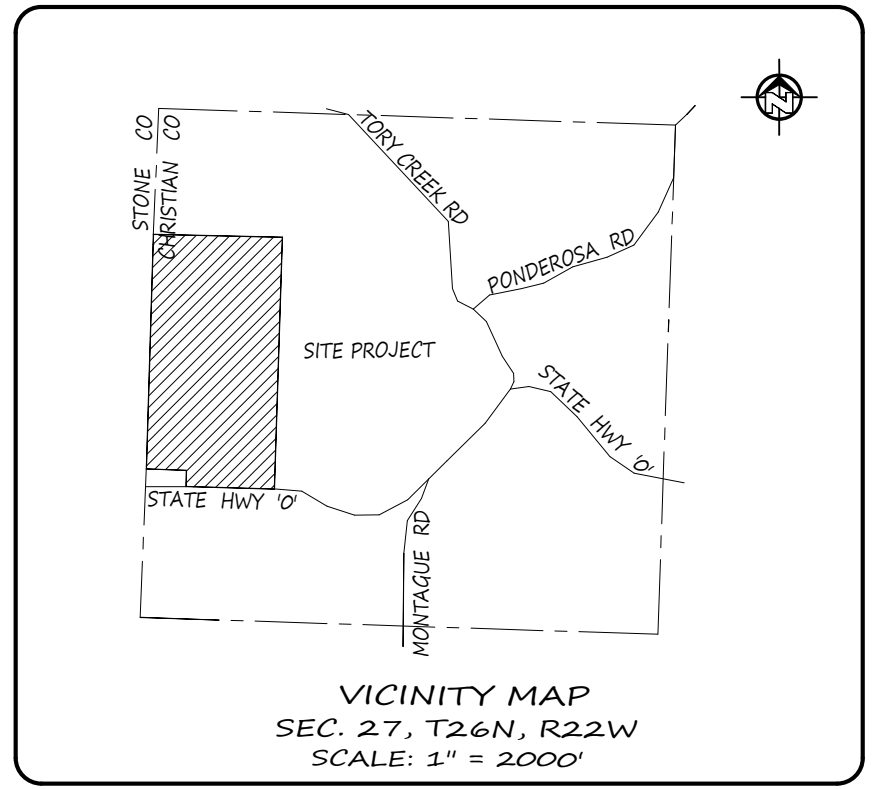

REFERENCE SURVEYS:
SURVEYS FILED IN SRBK 1, PAGES 54 AND 57

DESCRIPTIONS: SOURCE OF TITLE: BK. 2015, PG. 013578

TRACT 1: A TRACT OF LAND BEING A PART OF THE SOUTHWEST QUARTER (SW¼) OF THE NORTHWEST QUARTER (NW¼) AND A PART OF THE NORTHWEST QUARTER (NW¼) OF THE SOUTHWEST QUARTER (SW¼), ALL IN SECTION 27, TOWNSHIP 26 NORTH, RANGE 22 WEST OF THE 5TH P.M. IN CHRISTIAN COUNTY, MISSOURI, SAID LAND BEING MORE PARTICULARLY DESCRIBED AS FOLLOWS: BEGINNING AT AN EXISTING STONE AT THE NORTHWEST CORNER OF SAID SW¼ OF THE NW¼ OF SECTION 27, THENCE S01°45'17"W, ALONG THE WEST LINE OF SAID SW¼ OF THE NW¼, 1325.77 FEET TO AN EXISTING STONE AT THE NORTHWEST CORNER OF SAID NW¼ OF THE SW¼ OF SECTION 27; THENCE S75°43'44"E, 583.41 FEET TO AN IRON PIN; THENCE S05°26'18"W, AND ALONG AN EXISTING FENCE LINE, 573.04 FEET; THENCE S04°49'03"W, ALONG AN EXISTING FENCE LINE, 423.11 FEET TO AN IRON PIN; THENCE S31°15'53"W, 200.95 FEET TO AN IRON PIN SET ON THE NORTH LINE OF MISSOURI STATE HIGHWAY 0; THENCE S88°31'36"E, ALONG SAID NORTH LINE OF HIGHWAY 0, 722.01 FEET TO AN IRON PIN ON THE EAST LINE OF SAID NW¼ OF THE SW¼ OF SECTION 27, THENCE N01°49'27"E, 1282.53 FEET TO AN EXISTING STONE AT THE SOUTHEAST CORNER OF SAID SW¼ OF THE NW¼ OF SECTION 27; THENCE N01°49'34"E, 1340.85 FEET TO AN IRON PIN AT THE NORTHEAST CORNER OF SAID SW¼ OF THE NW¼; THENCE N88°45'03"W, 1344.90 FEET TO THE POINT OF BEGINNING, SUBJECT TO ANY AND ALL EASEMENTS, RESTRICTIONS, RESERVATIONS AND COVENANTS OF RECORD. BEARINGS ARE BASED ON THE MISSOURI COORDINATE SYSTEM OF 1983, CENTRAL ZONE. SAID DESCRIPTION IS SHOWN ON JOB No. 251258-2 BY O&M SURVEYING, LLC, LC-2022004477 AND IS INCORPORATED FULLY HEREIN BY REFERENCE.

TRACT 2: A TRACT OF LAND BEING A PART OF THE NORTHWEST QUARTER (NW¼) OF THE SOUTHWEST QUARTER (SW¼) OF SECTION 27, TOWNSHIP 26 NORTH, RANGE 22 WEST OF THE 5TH P.M. IN CHRISTIAN COUNTY, MISSOURI, SAID LAND BEING MORE PARTICULARLY DESCRIBED AS FOLLOWS: COMMENCING FROM AN EXISTING STONE AT THE NORTHWEST CORNER OF SAID SW¼ OF THE NW¼ OF SECTION 27, THENCE S01°45'17"W, ALONG THE WEST LINE OF SAID SW¼ OF THE NW¼, 1325.77 FEET TO AN EXISTING STONE AT THE NORTHWEST CORNER OF SAID NW¼ OF THE SW¼ OF SECTION 27 FOR THE POINT OF BEGINNING; THENCE S75°43'44"E, 583.41 FEET TO AN IRON PIN; THENCE S05°26'18"W, AND ALONG AN EXISTING FENCE LINE, 573.04 FEET; THENCE S04°49'03"W, ALONG AN EXISTING FENCE LINE, 423.11 FEET TO AN IRON PIN; THENCE S31°15'53"W, 200.95 FEET TO AN IRON PIN SET ON THE NORTH LINE OF MISSOURI STATE HIGHWAY 0; THENCE N88°31'36"E, ALONG SAID NORTH LINE OF HIGHWAY 0, 200.00 FEET TO AN IRON PIN; THENCE N01°42'50"E, 169.82 FEET TO AN IRON PIN; THENCE N87°59'37"W, 418.71 FEET TO AN IRON PIN ON THE WEST LINE OF SAID NW¼ OF THE SW¼ OF SECTION 27; THENCE N01°42'50"E, 1118.61 FEET TO THE POINT OF BEGINNING, SUBJECT TO ANY AND ALL EASEMENTS, RESTRICTIONS, RESERVATIONS AND COVENANTS OF RECORD. BEARINGS ARE BASED ON THE MISSOURI COORDINATE SYSTEM OF 1983, CENTRAL ZONE. SAID DESCRIPTION IS SHOWN ON JOB No. 251258-2 BY O&M SURVEYING, LLC, LC-2022004477 AND IS INCORPORATED FULLY HEREIN BY REFERENCE.

CERTIFICATE OF OWNERSHIP:
WE HEREBY CERTIFY THAT WE ARE THE OWNERS OF THE PROPERTY DESCRIBED HEREON, WHICH PROPERTY IS WITHIN THE SUBDIVISION REGULATION JURISDICTION OF THE COUNTY OF CHRISTIAN, AND THAT WE FREELY ADOPT THIS PLAN OF SUBDIVISION AND DEDICATE TO PUBLIC USE ALL AREAS SHOWN ON THIS PLAN AS EASEMENTS OR DEFICIENT RIGHT-OF-WAY, EXCEPT THOSE SPECIFICALLY INDICATED AS PRIVATE, AND THAT I WILL MAINTAIN ALL SUCH AREAS UNTIL THE OFFER OF DEDICATION IS ACCEPTED BY THE APPROPRIATE PUBLIC AUTHORITY.

OWNER: JOSEPH W. RADFORD TRUSTEE OF JOSEPH W. & LORI R. RADFORD TRUST DATED 10/09/2008
OWNER: LORI R. RADFORD TRUSTEE OF JOSEPH W. & LORI R. RADFORD TRUST DATED 10/09/2008

ACKNOWLEDGMENT:
STATE OF _____ } SS
COUNTY OF _____ }
ON THIS ____ DAY OF _____, 2026, BEFORE ME PERSONALLY APPEARED JOSEPH W. & LORI R. RADFORD (TRUSTEES OF THE JOSEPH W. & LORI R. RADFORD TRUST DATED 10/09/2008), BEING THE LEGAL OWNERS OF THE ABOVE DESCRIBED TRACT AND WHO EXECUTED THE FOREGOING INSTRUMENT AND HAVING ACKNOWLEDGED THE SAME AS BEING THEIR FREE ACT AND DEED IN TESTIMONY WHEREOF, I HAVE HERETO SET MY HAND AND AFFIXED MY OFFICIAL SEAL, THE DAY AND YEAR FIRST WRITTEN ABOVE IN CHRISTIAN COUNTY, MISSOURI.

NOTARY PUBLIC _____
MY COMMISSION EXPIRES _____

DECLARATION BY SURVEYOR

I HEREBY DECLARE TO JOSEPH W. & LORI R. RADFORD, THAT THE INFORMATION CONTAINED HEREON IS BASED UPON AN ACTUAL SURVEY OF THE LAND DESCRIBED HEREIN, WHICH WAS PERFORMED TO THE BEST OF MY KNOWLEDGE AND BELIEF, IN ACCORDANCE WITH THE JOINT STANDARDS FOR PROPERTY SURVEYS AS PUBLISHED BY THE MISSOURI DEPARTMENT OF AGRICULTURE AND THE MISSOURI BOARD FOR ARCHITECTS, PROFESSIONAL ENGINEERS AND LAND SURVEYORS DATED JUNE 30, 2017 AND BASED ON INFORMATION PROVIDED BY THE CLIENTS.

MONUMENTS AND PINS SHOWN AS SET WERE PLACED UNDER MY REVIEW AND SUPERVISION.
PHYSICAL EVIDENCE OF IMPROVEMENTS IS SHOWN FROM INFORMATION TAKEN BY VISUAL INSPECTION OF THE PREMISES. EASEMENTS SHOWN ARE THOSE WRITTEN, PROVIDED, OR DISCOVERED AND MAY NOT BE ALL INCLUSIVE.
APPARENT OWNERSHIPS AS SHOWN ARE BASED UPON INFORMATION PROVIDED BY OTHERS AND DO NOT REPRESENT AN OPINION AS TO TITLE.
THIS PLAN OF SURVEY IS AN INSTRUMENT OF SERVICE AND IS NOT TO BE USED BY ANYONE OTHER THAN THOSE TO WHOM IT HAS BEEN CERTIFIED UNLESS IT HAS BEEN UPDATED AND RE-CERTIFIED BY THE UNDERSIGNED.

CERTIFICATE OF APPROVAL:
I HEREBY CERTIFY THAT THE MINOR SUBDIVISION SHOWN ON THIS PLAN HAS BEEN APPROVED BY THE CHRISTIAN COUNTY PLANNING AND ZONING DEPARTMENT.

(PLANNING AND ZONING ADMINISTRATOR)
DATE _____

COLLECTOR'S CERTIFICATION:
I HEREBY CERTIFY THAT THE TAXES FOR THE PROPERTY SHOWN HEREON DESIGNATED AS PARCEL No. 19-08-27-000-000-006.000 AND 19-08-27-000-000-006.001 IN CHRISTIAN COUNTY, MISSOURI, HAVE BEEN PAID AND THERE ARE NO BACK TAXES DUE ON THE PROPERTY DESCRIBED HEREIN.

TED NICHOLS
CHRISTIAN COUNTY COLLECTOR
DATE: _____

SURVEYOR'S NOTE:
ADJOINING LAND OWNERS AND THEIR DEED BOOK AND PAGES ARE BASED UPON INFORMATION OBTAINED FROM THE CHRISTIAN COUNTY ON-LINE WEBSITE SERVICES. (PROVIDED BY OTHERS)

EXISTING FENCES SHOULD NEVER BE DISTURBED WITHOUT THE APPROVAL OF THE ADJOINING PROPERTY OWNER. BARELY DO FENCES LIE ON THE LINE DESCRIBED BY DEED, HOWEVER, COULD BECOME THE PROPERTY LINE IN A COURT OF LAW.

 O & M SURVEYING LLC (417) 832-1105 (417) 838-1171	LAND SURVEYORS, PLANNERS, & CONSTRUCTION STAKING	PROFESSIONAL LAND SURVEYOR REG. NUMBER: PLS-2007017965 CORPORATION # 2022004477
	472 TROUT ROAD OZARK, MISSOURI 65721	JOB No.: 251258-2 DATE: 06-01-2026
CLIENT: JOSEPH W. & LORI R. RADFORD	SCALE: 1" = 150' DRAWN BY: JES CHECKED BY: BDM	ORDERED BY: CLIENTS DWG. No.: 251258-2