


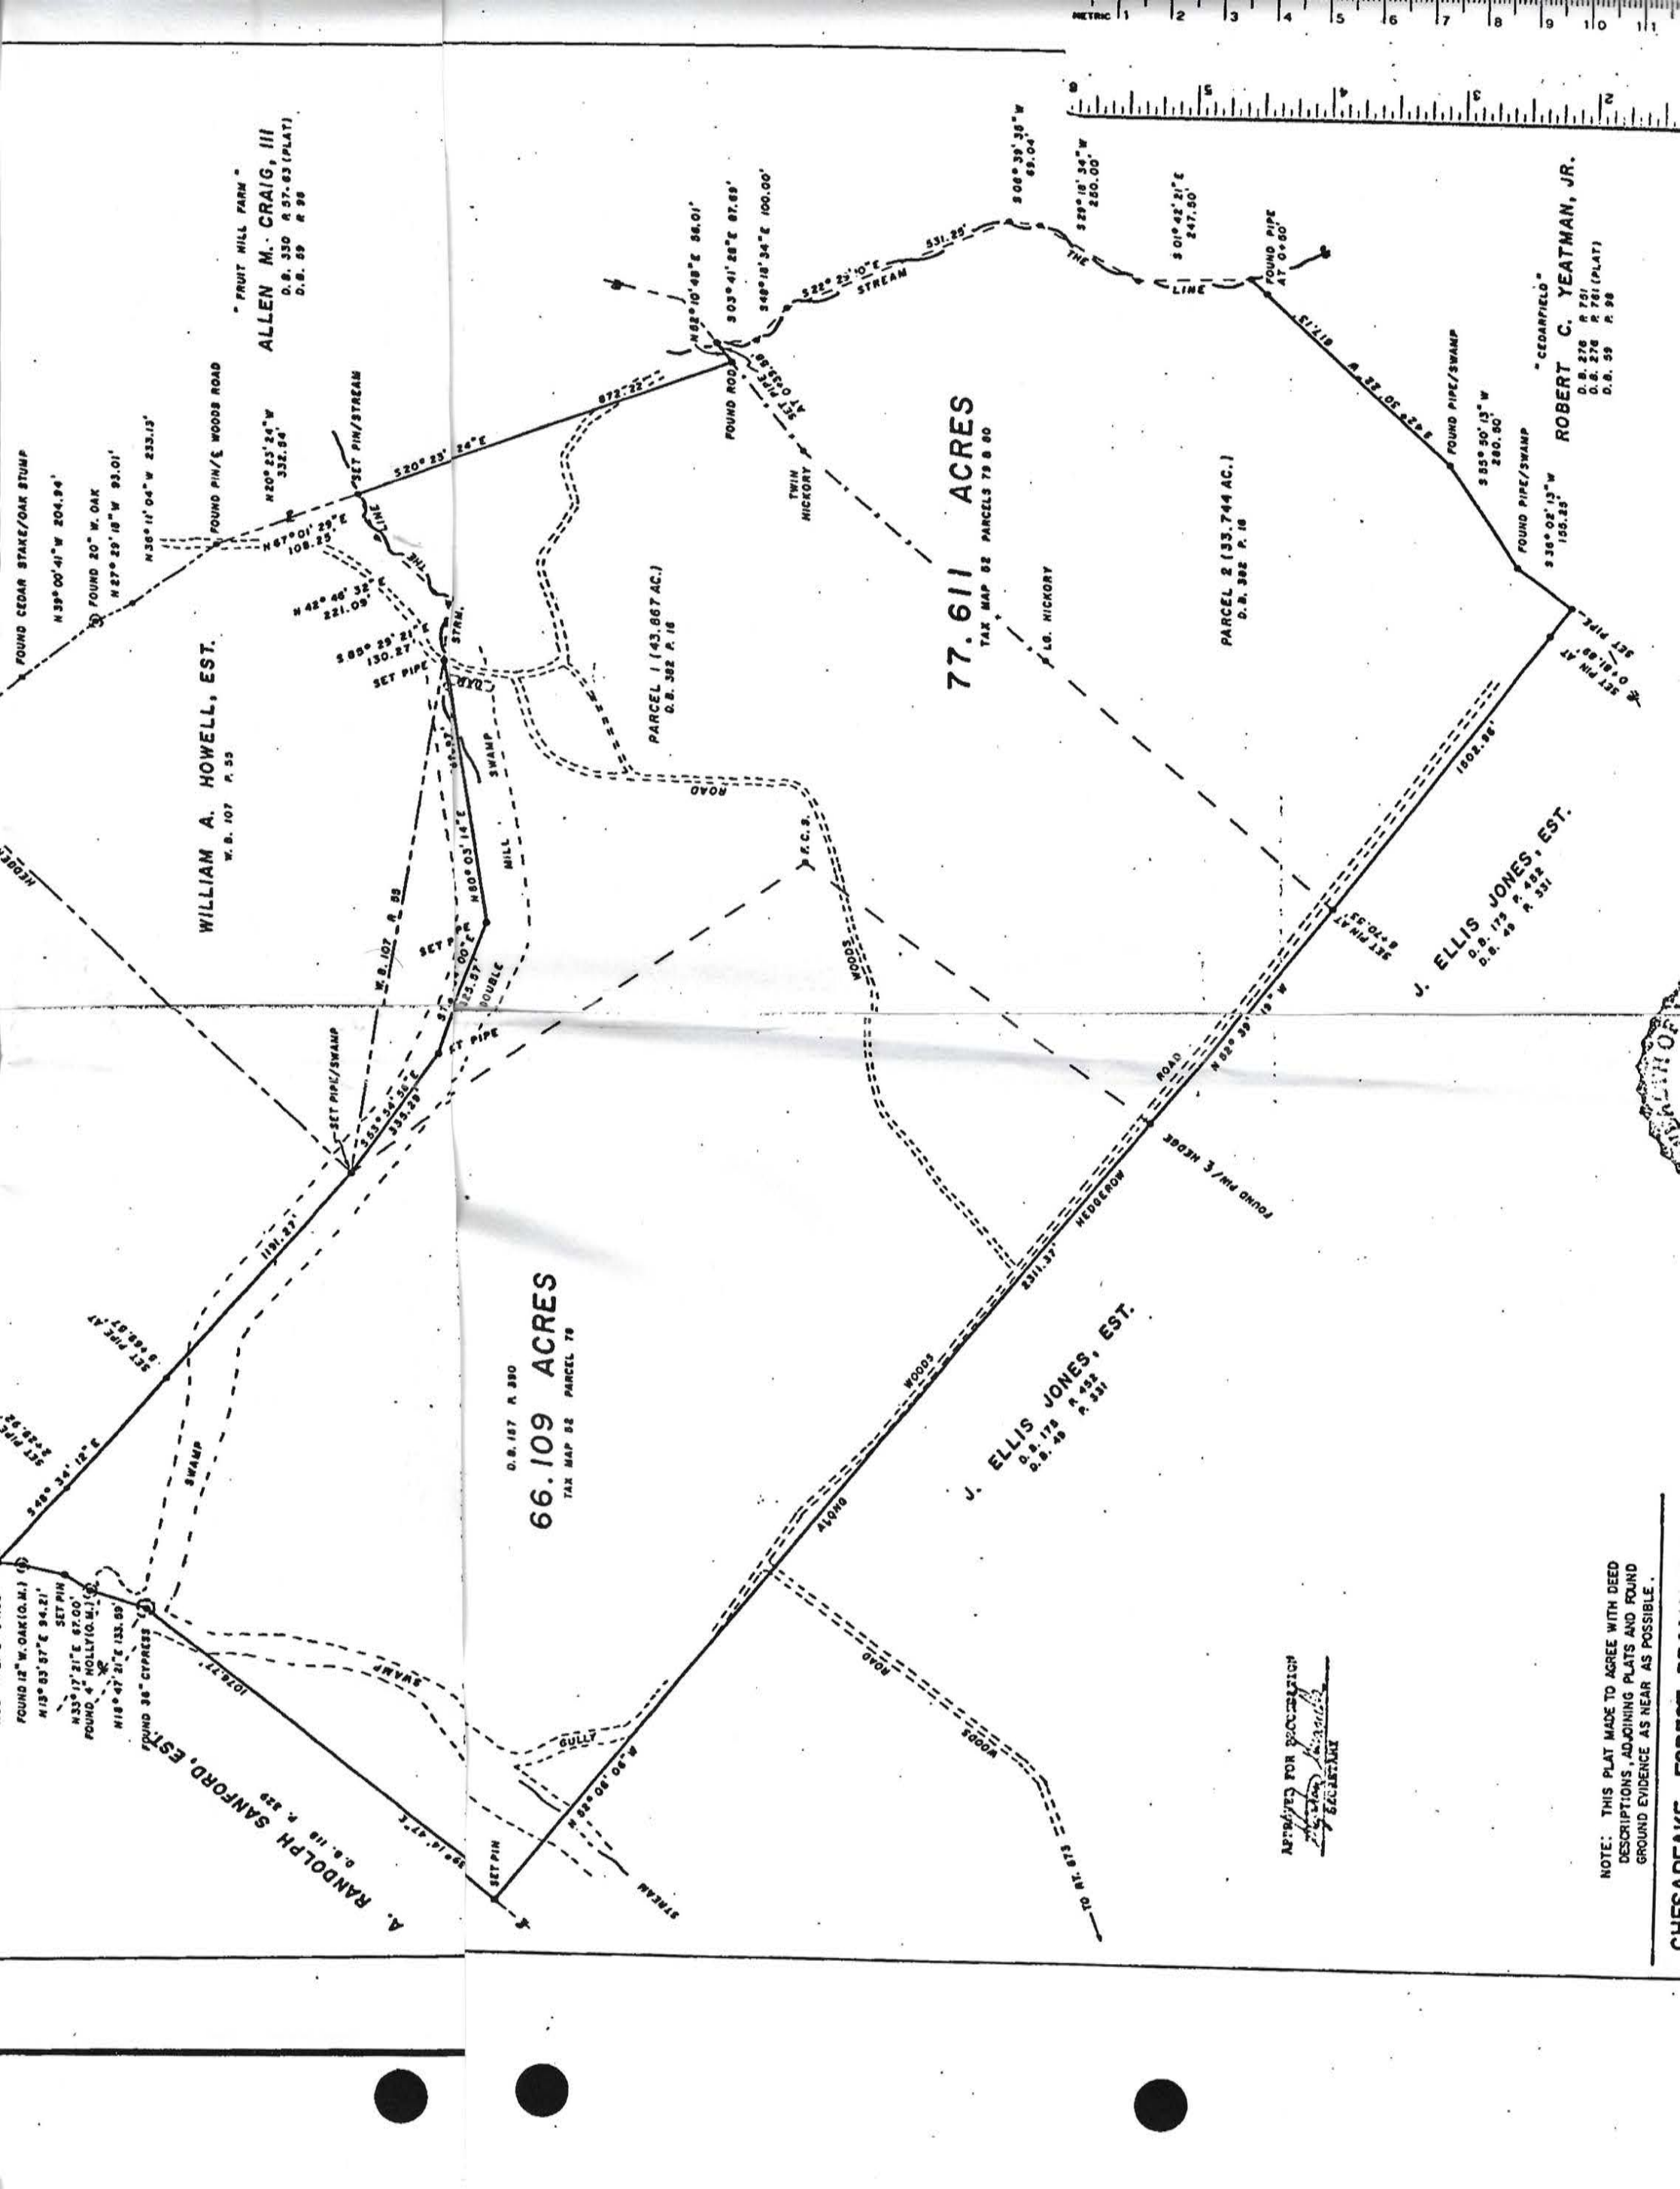

WILLIAM A. HOWELL, EST.
W.B. 107 P. 55

"FRUIT HILL FARM"
ALLEN M. CRAIG, III
O.B. 350 P. 57 (PLAT)
O.B. 55 P. 98

66.109 ACRES
TAX MAP 52 PARCEL 70

77.611 ACRES
TAX MAP 52 PARCELS 78 & 80

PARCEL 2 (33.744 AC.)
O.B. 382 P. 16

J. ELLIS JONES, EST.
O.B. 175 P. 152
O.B. 49 P. 331

"CEDARFIELD"
ROBERT C. YEATMAN, JR.
O.B. 276 P. 751
O.B. 276 P. 761 (PLAT)
O.B. 55 P. 98

APPROVED FOR RECORDATION
[Signature]
RECORDED

NOTE: THIS PLAT MADE TO AGREE WITH DEED DESCRIPTIONS, ADJOINING PLATS AND FOUND GROUND EVIDENCE AS NEAR AS POSSIBLE.

D. 3. 157 A. 300

TAX MAP 02 PARCEL 70

APPROVED FOR PROSECUTION
[Signature]
SECRETARY

NOTE: THIS PLAT MADE TO AGREE WITH DEED DESCRIPTIONS, ADJOINING PLATS AND FOUND GROUND EVIDENCE AS NEAR AS POSSIBLE.

CHESAPEAKE FOREST PRODUCTS CO.

P.O. BOX 311 WEST POINT, VA.

804 - 843 - 5297

TRACT: JENKINSES

NO: 66-3611

DISTRICT: COPLAND

DA. 384 P. 90

COUNTY: WESTMORELAND

PARCEL: 78, 79, 80

STATE: VIRGINIA

CK: C J
C/O: J W

SCALE: 1" = 200'


DATE: APRIL 3, 1981

REVISIONS:

DATE:

Charles J. Kerns, Jr. C.E.S.

CHARLES J. KEARNS, JR. - SURVEYOR

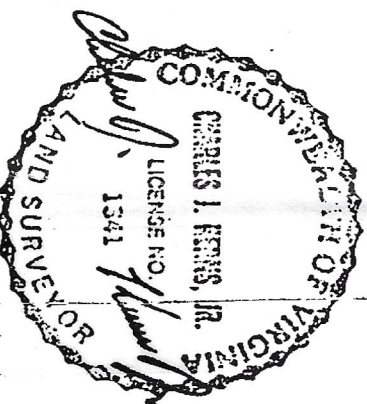

TOTAL AREA = 143.72 ACRES

VIRGINIA, in the Clerk's Office, of the Circuit Court of
Westmoreland County, July 3, 1957.
The foregoing instrument, (with plat attached) was
this day presented, and with certificate (s) annexed,
admitted to record at 10.35, after payment of \$ -
State Tax, \$ - Local Tax and \$ - tax imposed by
Sec. 58-34.1
Tested: AS, JD mael

Testes: -

4

D. mull