


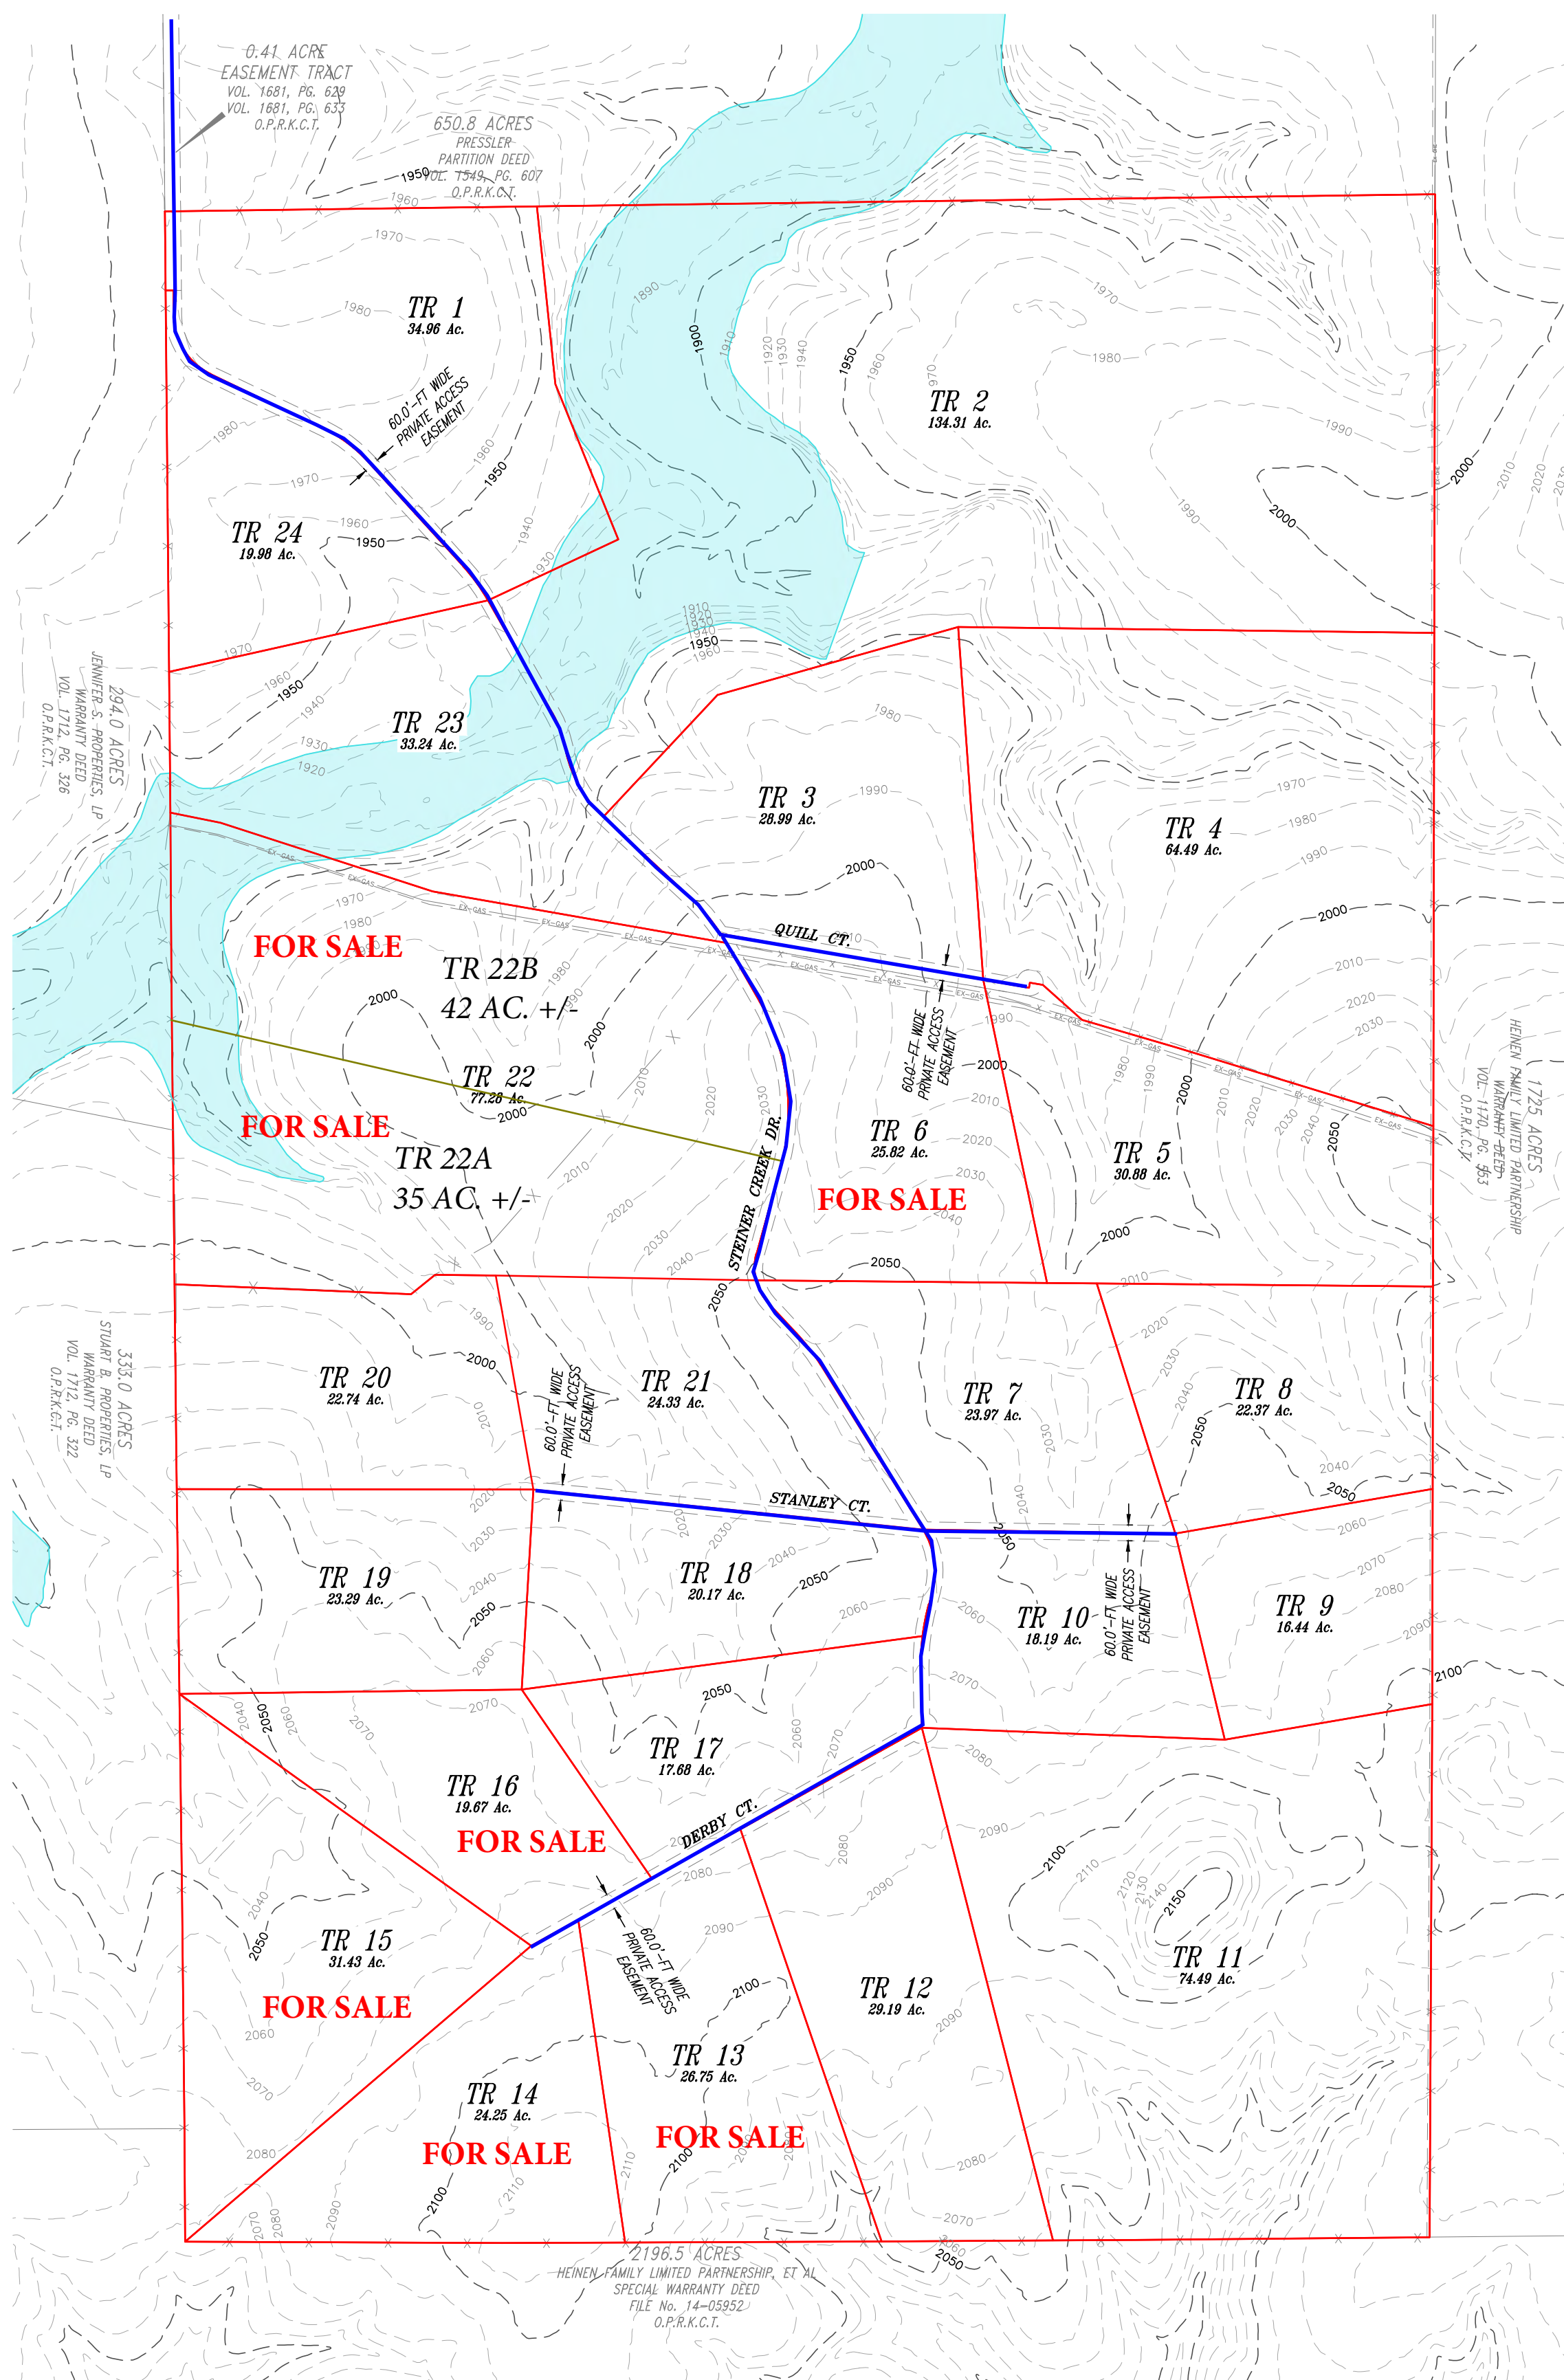





THIS DOCUMENT IS RELEASE
FOR THE PURPOSE OF
INTERIM REVIEW AND IS NOT
TO BE USED FOR FILING OR
RECORDING PURPOSES

The features shown on this plan/exhibit/drawing were created from aerial photography, GIS data, and limited on-the-ground survey. Therefore, the distances, dimensions, locations, elevations, and quantities identified on this sheet are only approximate.

WELLBORN
ENGINEERING &
SURVEYING

631 WATER STREET
KERRVILLE, TX 78028
830-217-7100

wellbornengineering.com
FIRM# 10194410
T.B.P.E.L.S.

PROJECT: VES: 23-210	SCALE: 1" = 500'	FIELD: CM	DRAFTING: BM	CHECKED: GMB
-------------------------	---------------------	--------------	-----------------	-----------------

LAST FIELD VISIT: 11.09.2023
LAST DRAFT REVISION: 01.16.2023

SHEET NO.
1 of 1