

JACKSON COUNTY DEPARTMENT OF PUBLIC HEALTH

REFERENCE NUMBER J58613L IMPROVEMENT PERMIT	DATE 04.03.06	PIN 7519-81-3072	Bledsae, Jim
APPLICANT: WORTH, RICHARD Bledsae, Jim & Terri 19883 VINTAGE TRACE CIRCLE FORT MYERS FL 33912		OWNER: WORTH, RICHARD 19883 VINTAGE TRACE CIRCLE FORT MYERS FL 33912	
TELEPHONE: 828.586-3450 Howard Smith			
SPECIFICATIONS: 3			

LOCATION/DIRECTIONS:
SAVANNAH...BETTY'S CR. HEMLOCK FALLS...SEC. 4...LOT #9


FEE: 180 7792 RECEIPT: - SIGNATURE OF OWNER OR AUTHORIZED AGENT:

Howard Smith

The above signature indicates that I have read, understood and concur with all provisions and information as outlined on the back.

SLOPE P-15 to 20% TEXTURE P STRUCTURE P DEPTH S
IN. DRAIN P EX. DRAIN P LTAR (.5) P OVERALL .PS

REMARKS: Lot of Rock - strong level on contours 24" deep lower side
Strong 5' from foundations - strong 15' from 2' cut - strong 9' between center
Strong 100' from Drilled Wall.

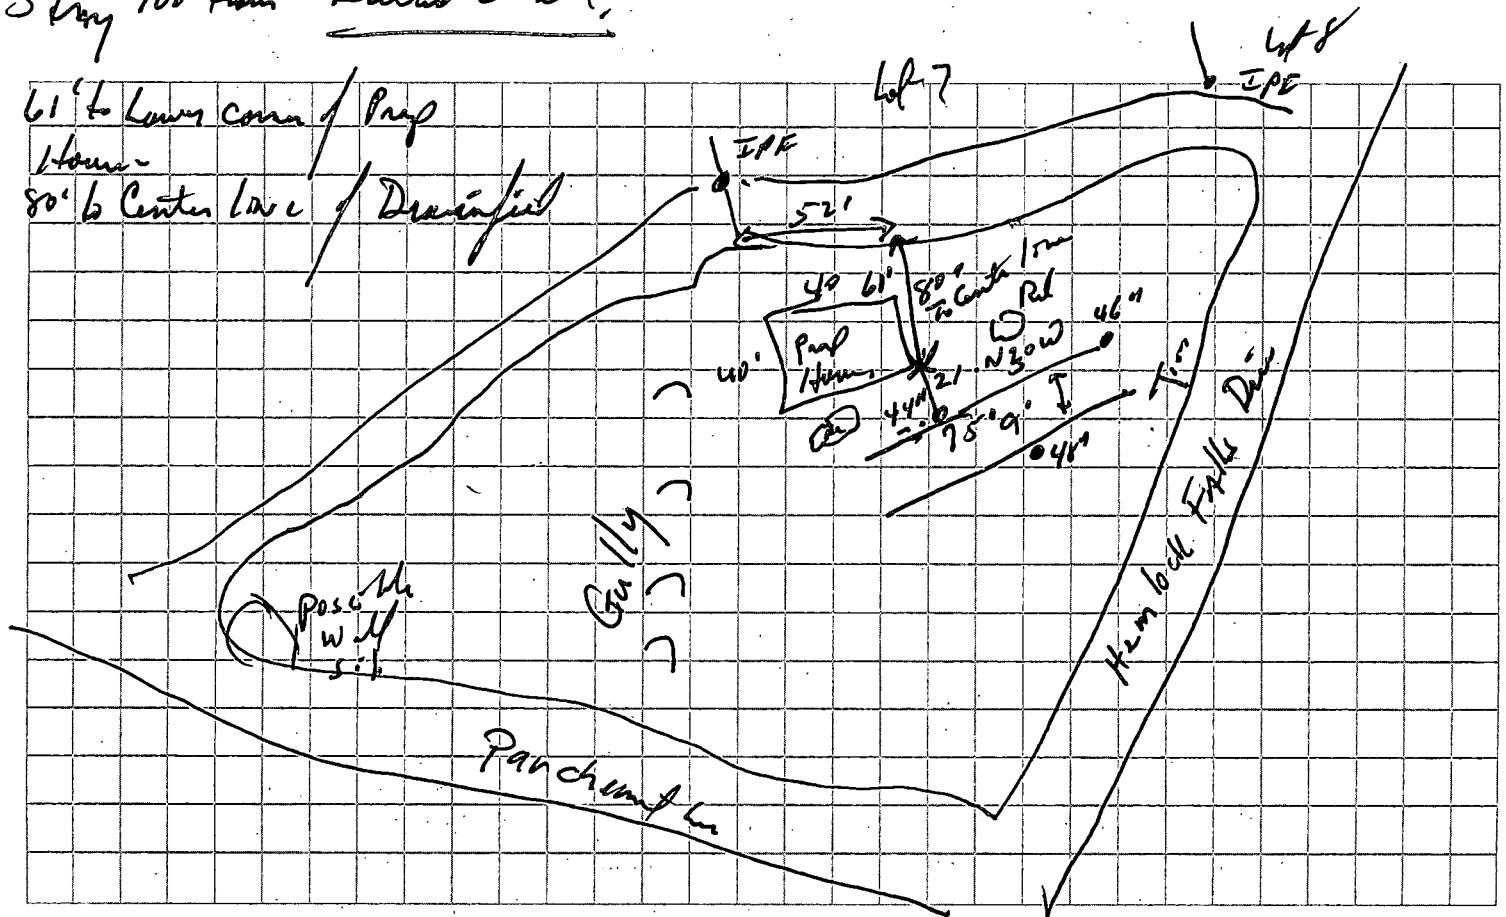

OWNER/INSTALLER RESPONSIBLE FOR COMPLIANCE WITH ALL APPLICABLE STATE RULES

DATE 5/5/06 ENV HEALTH SPEC Sam Buchanan RS