



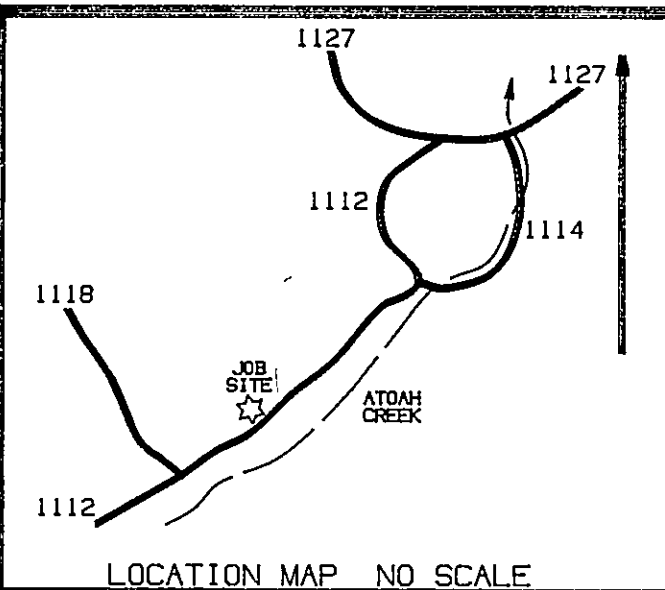

THE DIVISION OF
THE PROPERTY OF
EDRIE McCLUNG
CHEOAH TOWNSHIP
GRAHAM COUNTY, NORTH CAROLINA

SCALE: 1"=100'
DEC. 1993

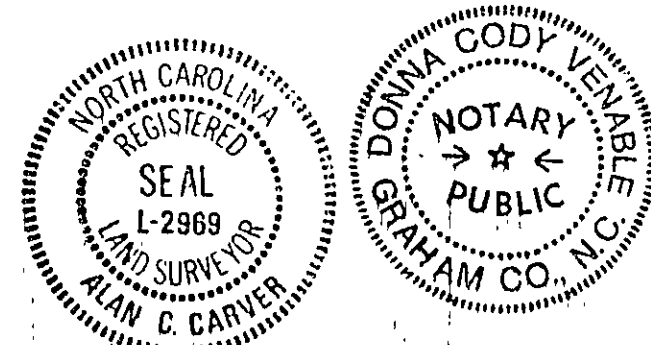

STATE OF NORTH CAROLINA, GRAHAM COUNTY: I, ALAN C. CARVER
CERTIFY THAT THIS MAP WAS DRAWN UNDER MY SUPERVISION
FROM AN ACTUAL SURVEY BY ME. USED DESCRIPTION RECORDED
IN BOOK 39, PAGE 501; BOOK 115, PAGE 183, AND/OR
PLAT BOOK PAGE THAT THE RATIO OF PRECISION AS
CALCULATED BY LATITUDES AND DEPARTURES IS 1/7500; THAT
THE BOUNDARIES NOT SURVEYED ARE SHOWN AS BROKEN LINES
PLOTTED FROM DEED INFORMATION; THAT THIS MAP WAS PREPARED
IN ACCORDANCE WITH G.S. 47-30 AS AMENDED. WITNESS MY HAND
AND SEAL THIS 10 DAY OF DEC. 1993.


Alan C. Carver
L-2969
NORTH CAROLINA, GRAHAM COUNTY
I, A NOTARY PUBLIC OF THE COUNTY AND STATE AFORESAID,
CERTIFY THAT ALAN C. CARVER, A REGISTERED LAND SURVEYOR
PERSONALLY APPEARED BEFORE ME THIS DAY AND ACKNOWLEDGED
THE EXECUTION OF THE FOREGOING INSTRUMENT, WITNESS MY HAND
AND OFFICIAL SEAL, THIS 10 DAY OF DEC. 1993.

Donna Cady Venable
MY COMMISSION EXPIRES 11/07/94

NORTH CAROLINA
GRAHAM COUNTY
The foregoing certificate of *Donna Cady Venable*
Notary Public/Notaries Public is/are hereby certified
to be correct. This instrument was filed for registration
on the 3rd day of Feb., 1994
at 9:55 AM, and recorded in Book 5 at Page
984
Wanda D. Brown
Register of Deeds

NOTE:
- THE SUBJECT PROPERTY IS NOT LOCATED WITHIN
A SPECIAL FLOOD HAZARD AREA ACCORDING TO FLOOD
INSURANCE RATE MAP, COMMUNITY PANEL NUMBER
370105 0075 B, EFFECTIVE DATE: JULY 17, 1986.
- THIS SURVEY IS OF AN EXISTING PARCEL OF LAND.
- AREA BY DOUBLE MERIDIAN DISTANCE.
- THIS PLAT SUBJECT TO ALL EASEMENTS AND RIGHT-OF-WAYS
OF RECORD
- NO EXTENDED TITLE SEARCH HAS BEEN MADE FOR OTHER
EASEMENTS WHICH MAY LIMIT THE USE OF THIS PROPERTY.
UNDERGROUND UTILITY LINES, WELLS, SEPTIC TANKS,
DRAINS AND UNUSED EASEMENTS MAY NOT BE SHOWN.

ALAN C. CARVER
REGISTERED LAND SURVEYOR
COLLINS BUILDING, MAIN ST.
ROBBINSVILLE, N.C. 28771
1704 1479-8339

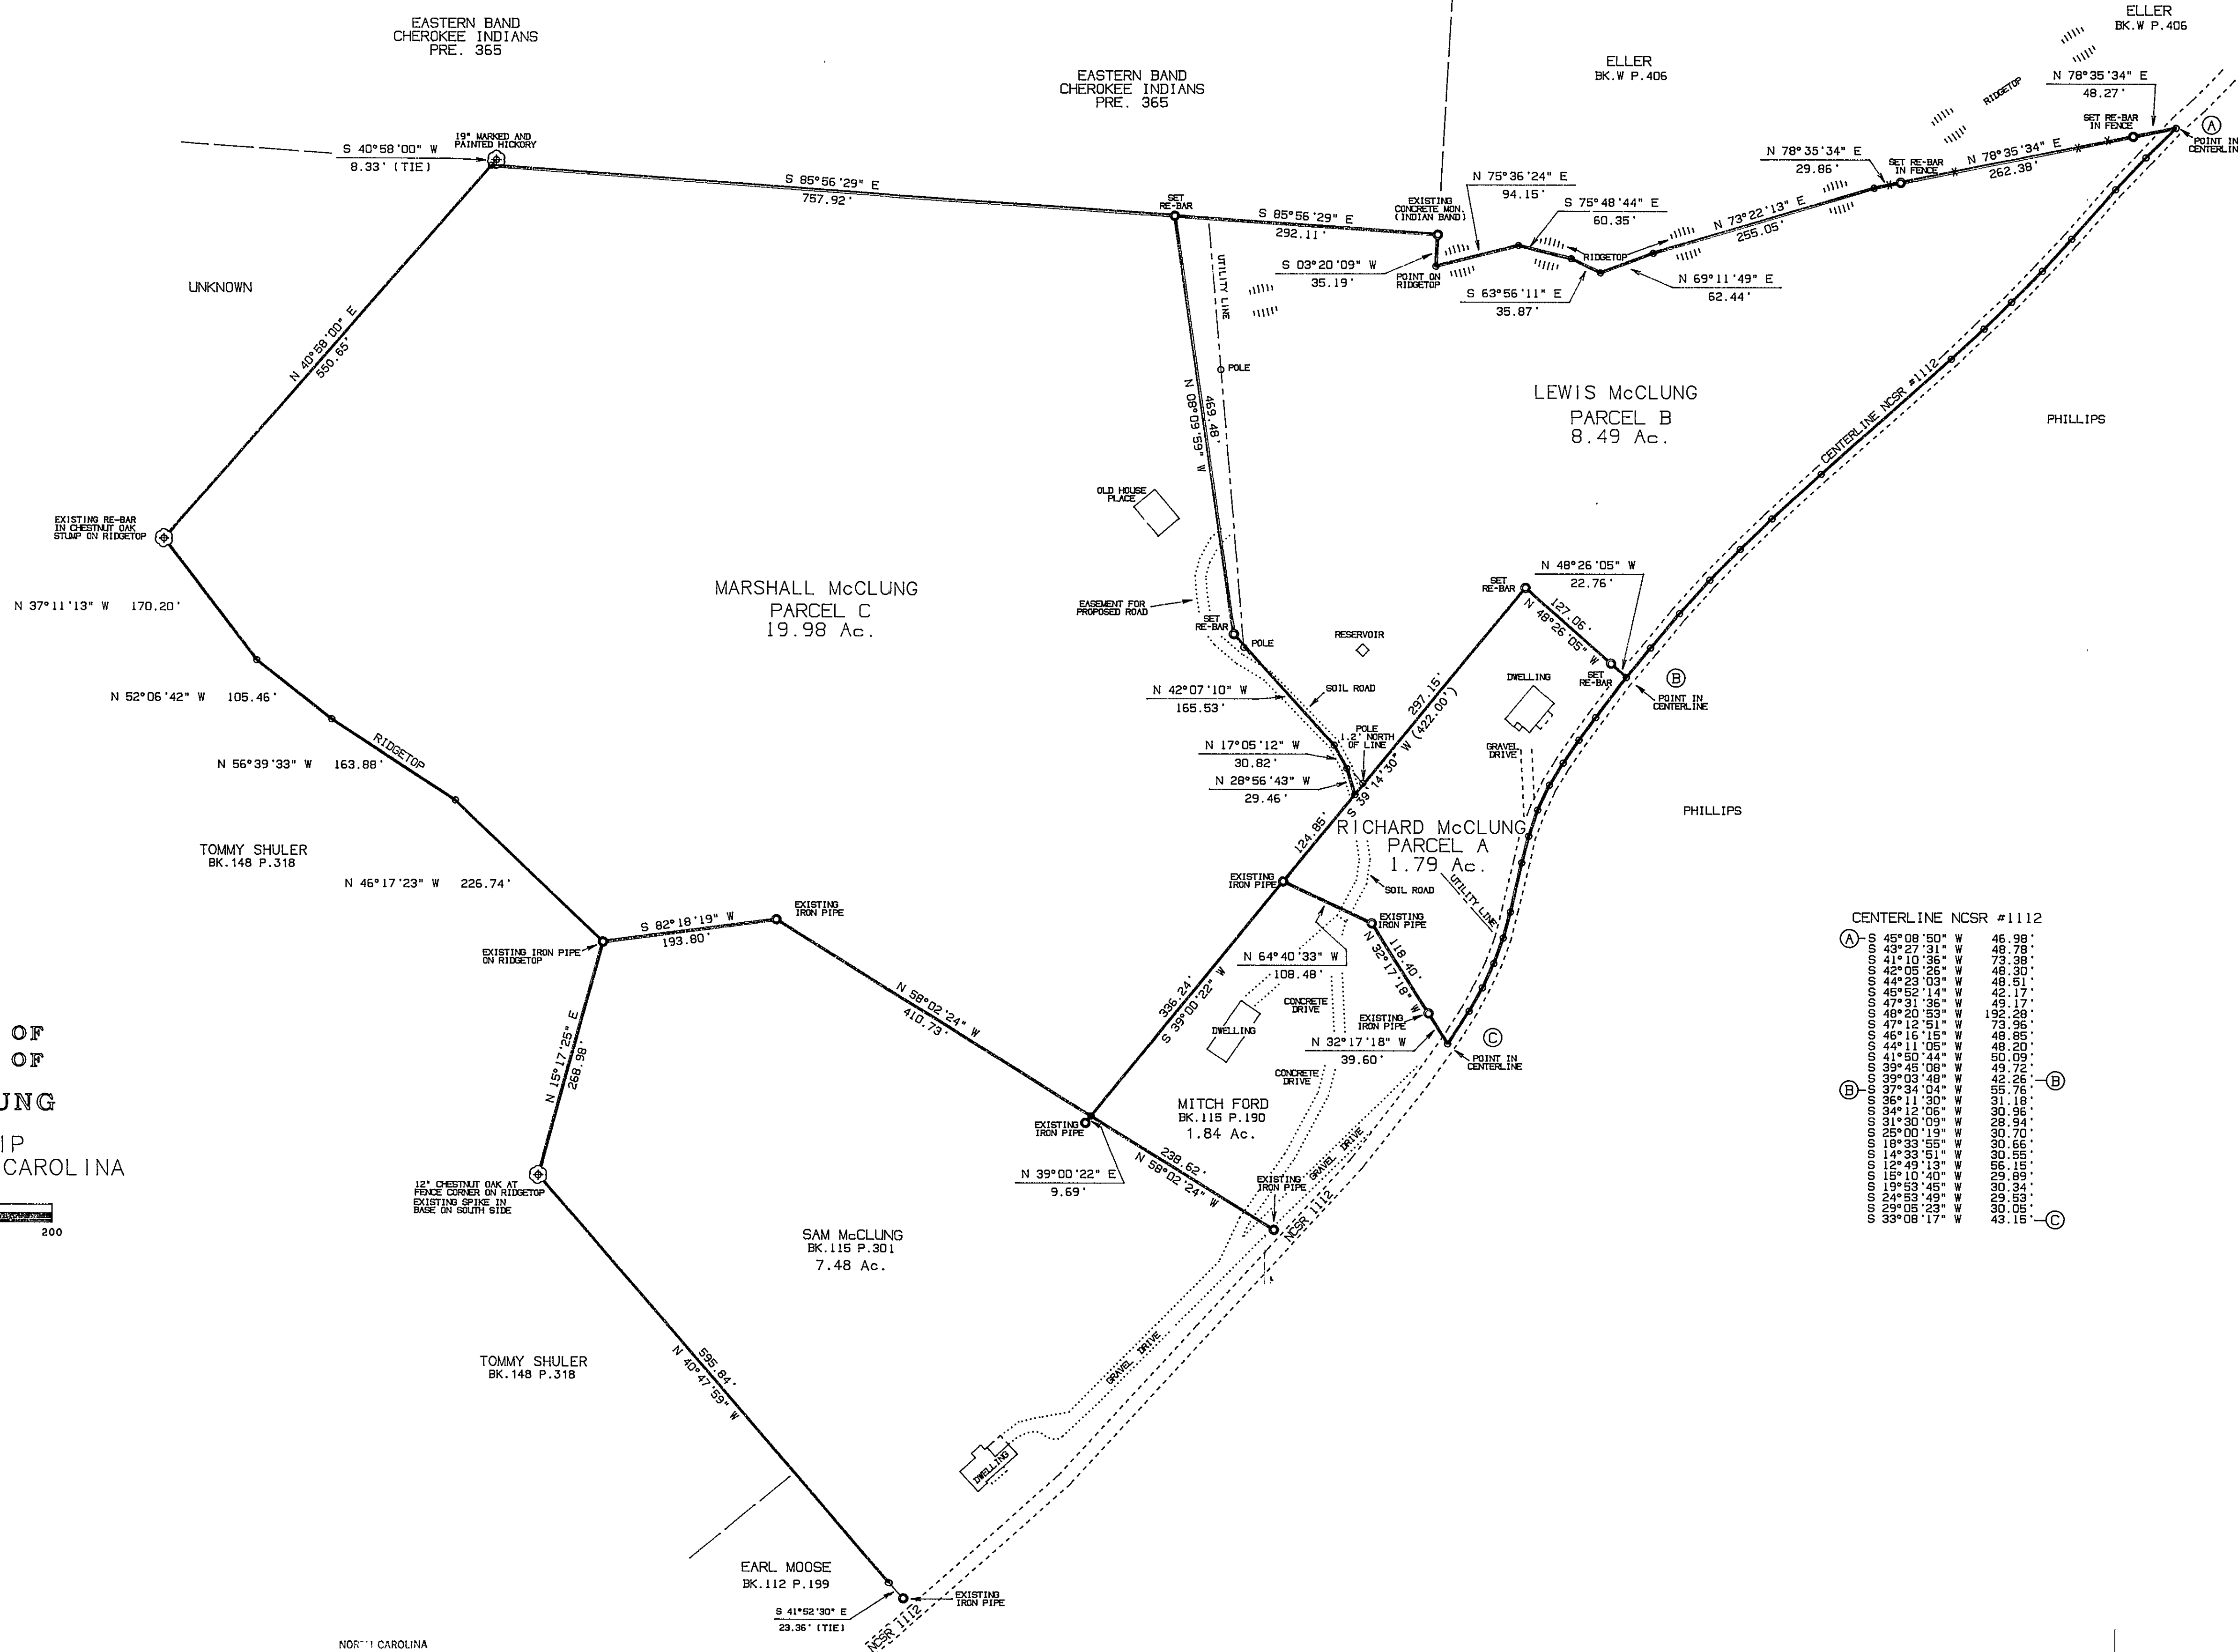

CENTERLINE NCSR #1112

A	S 45°08'50" W	46.98'
	S 43°27'31" W	48.78'
	S 41°10'36" W	73.38'
	S 42°05'26" W	48.30'
	S 44°23'03" W	48.51'
	S 46°55'14" W	46.17'
	S 47°31'36" W	49.17'
	S 48°20'53" W	192.28'
	S 47°12'51" W	75.96'
	S 46°16'15" W	48.85'
	S 44°11'05" W	48.20'
	S 41°50'44" W	50.09'
	S 39°45'08" W	49.72'
	S 39°03'48" W	42.26'
	S 37°34'04" W	55.76'
	S 36°11'30" W	31.18'
	S 34°12'06" W	30.96'
	S 31°30'09" W	26.94'
	S 25°00'19" W	30.70'
	S 18°33'55" W	30.66'
	S 14°33'51" W	30.55'
	S 12°49'13" W	56.15'
	S 15°10'40" W	29.69'
	S 19°53'45" W	30.34'
	S 24°53'49" W	29.53'
	S 29°05'23" W	30.05'
	S 33°08'17" W	43.16'
B		
C		