
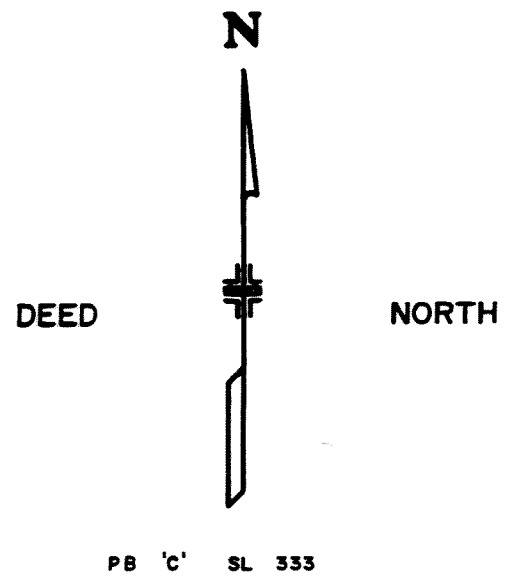
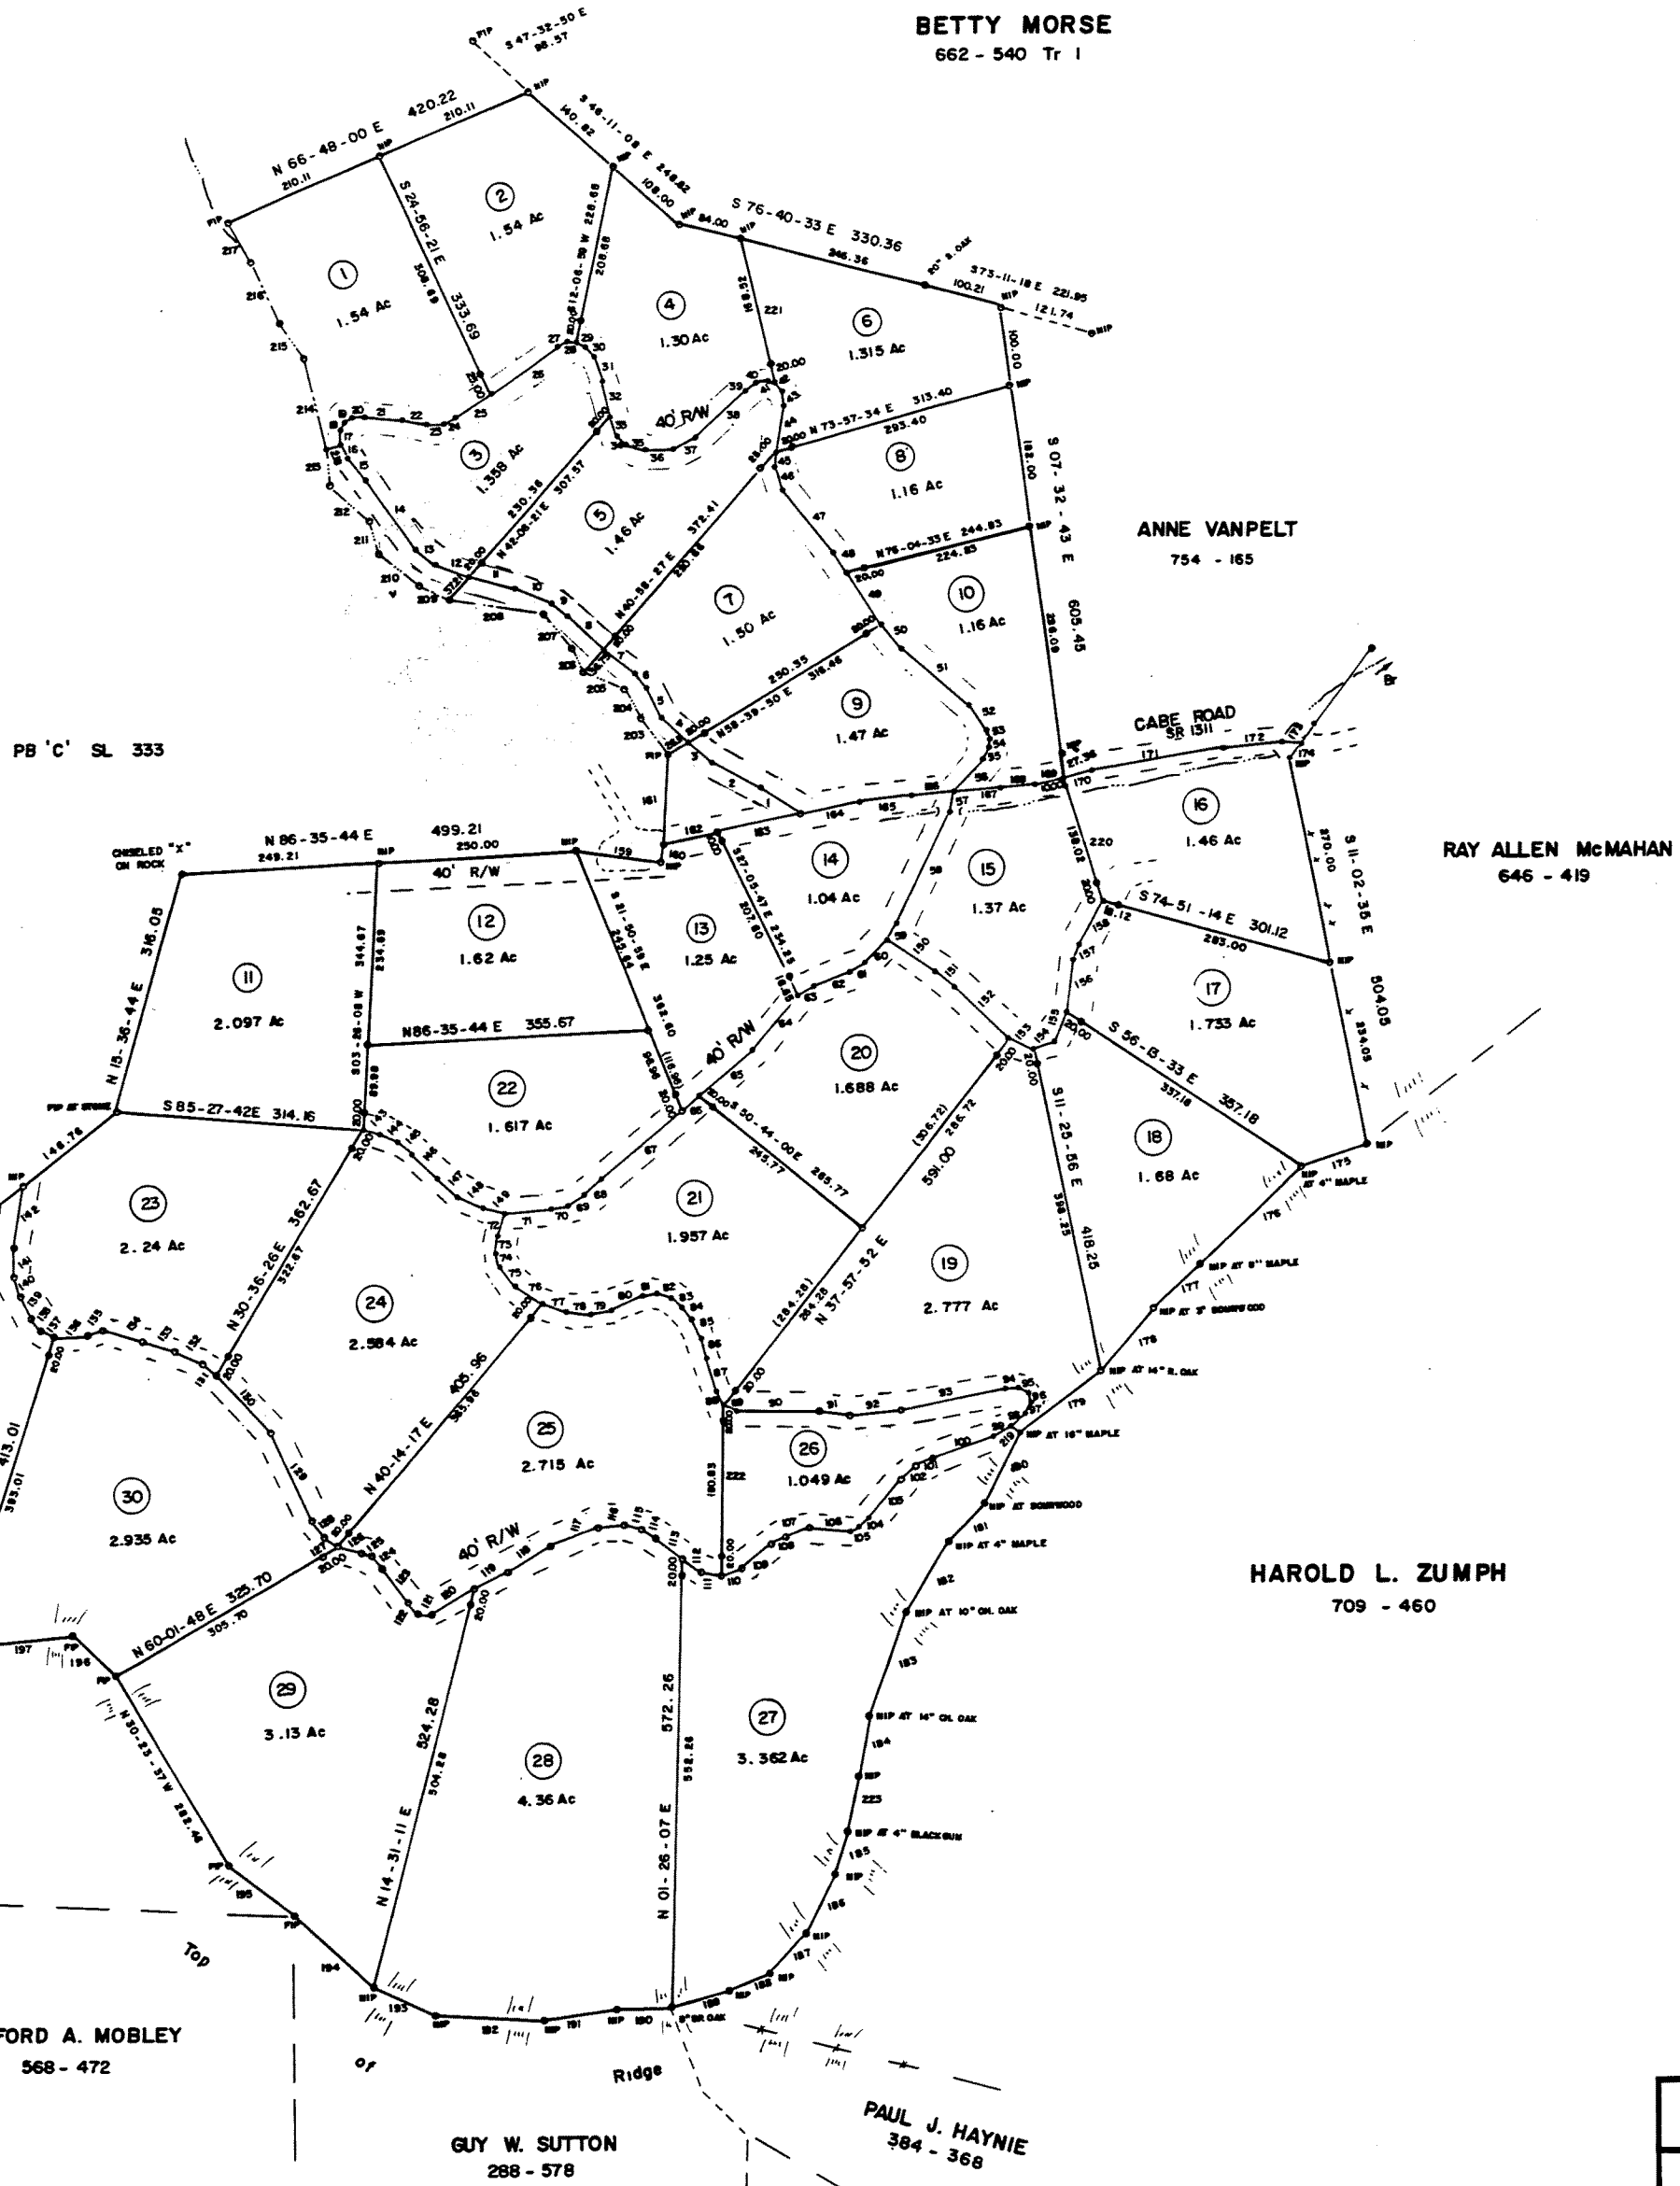


LINE	BEARING	DISTANCE	LINE	BEARING	DISTANCE
1	N 30°01'42"W	81.11	124	N 47°38'11"W	21.38
2	N 82°01'44"W	70.05	125	N 66°00'23"W	13.43
3	N 53°12'28"W	36.88	126	N 73°28'08"W	30.43
4	N 43°05'25"W	45.83	127	N 53°28'13"W	20.73
5	N 28°27'58"W	42.81	128	N 35°07'03"W	24.87
6	N 37°27'20"W	22.51	129	N 24°45'08"W	125.78
7	N 50°32'12"W	48.20	130	N 42°22'13"W	30.80
8	N 48°11'51"W	83.88	131	N 54°07'00"W	22.84
9	N 35°12'22"W	28.27	132	N 86°01'58"W	38.88
10	N 85°27'52"W	48.88	133	N 73°03'07"W	42.84
11	N 74°52'54"W	61.88	134	N 72°42'08"W	50.87
12	N 71°48'04"W	65.88	135	N 73°10'18"W	22.29
13	N 51°35'24"W	31.54	136	N 87°14'28"W	42.88
14	N 35°48'24"W	107.88	137	N 83°08'27"W	18.88
15	N 38°27'33"W	35.48	138	N 38°47'51"W	20.13
16	N 24°54'07"W	18.83	139	N 28°23'12"W	31.27
17	N 02°46'08"W	17.78	140	N 18°28'12"W	25.82
18	N 28°08'54"E	11.41	141	N 01°14'21"E	37.13
19	N 57°47'11"E	11.85	142	N 09°35'04"E	85.73
20	N 80°48'22"E	15.43	143	N 74°39'24"E	22.88
21	N 85°40'47"E	48.85	144	N 83°02'18"E	24.28
22	N 78°25'38"E	31.51	145	N 48°48'57"E	24.11
23	N 88°41'08"E	22.05	146	N 45°08'10"E	46.85
24	N 82°57'48"E	18.48	147	N 52°23'30"E	32.41
25	N 54°43'58"E	57.08	148	N 54°53'14"E	34.73
26	N 55°01'58"E	101.12	149	N 78°28'42"E	59.18
27	N 64°58'12"E	13.44	150	N 57°35'24"E	74.01
28	N 86°41'22"E	11.00	151	N 45°42'38"E	29.56
29	N 81°47'12"E	13.28	152	N 45°45'18"E	85.75
30	N 38°05'07"E	18.50	153	N 67°34'43"E	35.80
31	N 20°24'32"E	33.48	154	N 88°19'15"E	30.13
32	N 11°32'48"E	47.81	155	N 22°07'24"E	40.58
33	N 20°34'18"E	23.80	156	N 08°53'12"E	84.73
34	N 48°01'41"E	15.78	157	N 17°05'42"E	20.82
35	N 73°48'42"E	25.31	158	N 28°05'08"E	63.00
36	N 88°58'28"E	35.45	159	N 83°44'18"E	112.43
37	N 81°44'50"E	31.74	160	N 04°31'00"E	17.85
38	N 48°38'18"E	88.47	161	N 04°31'00"E	114.80
39	N 55°02'00"E	17.11	162	N 77°32'34"E	67.85
40	N 78°04'30"E	15.11	163	N 77°32'34"E	113.42
41	N 71°47'15"E	8.82	164	N 77°35'15"E	78.12
42	N 48°53'48"E	14.35	165	N 82°20'28"E	85.82
43	N 07°54'28"E	19.84	166	N 88°11'02"E	55.32
44	N 10°41'21"E	80.38	167	N 88°03'48"E	35.98
45	N 03°24'02"E	19.51	168	N 81°25'58"E	47.58
46	N 18°57'54"E	32.82	169	N 75°38'08"E	38.31
47	N 38°05'48"E	101.38	170	N 78°11'38"E	32.56
48	N 32°58'03"E	27.88	171	N 80°04'35"E	170.44
49	N 32°58'03"E	82.58	172	N 83°58'34"E	74.37
50	N 38°53'01"E	38.52	173	N 88°58'14"E	23.80
51	N 48°38'18"E	112.88	174	N 37°30'00"E	53.32
52	N 38°30'03"E	38.12	175	N 70°28'10"W	88.20
53	N 18°00'33"E	12.84	176	N 45°58'22"W	178.81
54	N 05°44'50"W	10.70	177	N 48°58'08"E	82.44
55	N 28°05'28"W	14.83	178	N 40°37'10"W	103.88
56	N 40°20'58"W	55.52	179	N 52°52'01"W	127.31
57	N 17°05'30"W	28.81	180	N 28°24'24"W	103.83
58	N 28°10'12"W	158.87	181	N 41°55'51"W	82.78
59	N 33°32'48"W	23.85	182	N 33°15'44"W	110.28
60	N 44°53'30"W	37.87	183	N 18°13'17"W	138.82
61	N 55°13'52"W	23.48	184	N 09°34'43"W	80.32
62	N 80°00'14"W	50.45	185	N 18°54'32"W	58.84
63	N 58°35'38"W	21.83	186	N 28°52'34"W	82.75
64	N 38°52'14"W	81.32	187	N 44°23'00"W	70.88
65	N 48°52'58"W	82.17	188	N 85°33'43"W	54.59
66	N 40°52'58"W	28.87	189	N 73°11'37"W	75.14
67	N 48°52'58"W	158.87	190	N 89°58'51"W	72.18
68	N 45°42'18"W	28.38	191	N 81°12'47"W	82.72
69	N 80°54'28"W	24.83	192	N 88°48'22"W	138.08
70	N 78°02'18"W	21.83	193	N 85°35'12"W	87.48
71	N 84°28'58"W	57.88	194	N 48°43'08"W	133.20
72	N 17°18'00"W	31.81	195	N 52°47'01"W	105.38
73	N 02°32'12"W	22.88	196	N 45°18'21"W	73.55
74	N 17°41'48"E	17.82	197	N 84°28'11"W	147.88
75	N 41°58'01"E	30.81	198	N 74°47'22"W	190.88
76	N 58°00'12"E	40.85	199	N 78°03'51"W	85.71
77	N 70°14'02"E	31.08	200	N 71°38'18"W	108.44
78	N 82°12'00"E	31.42	201	N 88°53'51"W	182.49
79	N 78°55'17"E	27.03	202	N 20°28'42"W	37.82
80	N 80°54'38"E	43.78	203	N 38°27'48"W	57.28
81	N 80°18'20"E	18.70	204	N 27°52'28"W	41.87
82	N 78°28'05"E	18.85	205	N 86°52'28"W	57.38
83	N 53°08'04"E	15.71	206	N 28°28'29"W	34.23
84	N 37°23'28"E	20.85	207	N 36°15'03"W	80.24
85	N 28°58'13"E	27.13	208	N 81°10'03"W	120.88
86	N 18°21'14"E	25.51	209	N 63°14'07"W	40.61
87	N 14°10'48"E	43.05	210	N 51°42'10"W	85.88
88	N 33°03'40"E	19.75	211	N 17°45'10"W	42.28
89	N 54°12'04"E	18.46	212	N 45°00'10"W	88.45
90	N 88°22'15"E	104.17	213	N 07°02'14"W	44.88
91	N 81°08'18"E	38.38	214	N 13°46'00"W	118.50
92	N 83°44'35"E	88.35	215	N 32°23'00"W	55.00
93	N 78°55'17"E	135.83	216	N 23°58'00"W	86.61
94	N 80°28'27"E	19.88	217	N 30°28'00"W	58.88
95	N 48°48'27"E	10.88	218	N 81°10'46"W	17.82
96	N 17°07'00"E	12.87	219	N 53°44'14"E	12.32
97	N 28°28'08"W	14.88	220	N 15°23'15"E	168.02
98	N 80°54'07"W	20.28	221	N 14°00'00"E	188.52
99	N 58°11'28"W	89.87	222	N 01°07'57"W	220.83
100	N 71°32'04"W	80.72	223	N 11°57'11"W	73.56
101	N 81°32'00"W	24.41			
102	N 47°48'53"W	88.81			
103	N 38°45'00"W	84.88			
104	N 48°13'05"W	17.25			
105	N 71°22'18"W	13.02			
106	N 84°54'25"W	51.47			
107	N 85°42'28"W	31.88			
108	N 85°10'42"W	21.88			
109	N 50°04'12"W	50.17			
110	N 71°28'31"W	25.74			
111	N 78°27'02"W	25.82			
112	N 57°37'38"W	29.08			
113	N 50°08'28"W	44.31			
114	N 58°08'14"W	21.05			
115	N 78°22'58"W	24.51			
116	N 84°28'58"W	30.23			
117	N 88°58'24"W	84.45			
118	N 58°33'48"W	82.80			
119	N 83°21'42"W	49.79			
120	N 58°55'50"W	82.84			
121	N 85°17'53"W	17.34			
122	N 48°24'00"W	18.38			
123	N 34°32'48"W	54.19			

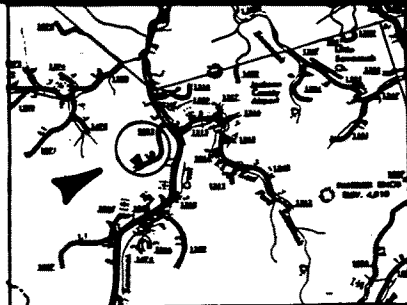

LEGEND



- FENCE ON LINE
- CONCRETE MONUMENT
- TOP OF RIDGE
- BLANCH
- CONTROL CORNER
- FOUND IRON PIPE (P)
- NEW IRON PIPE (P)
- EXISTING IRON PIPE (P)
- FOUND WOODEN STAKE
- NEW WOODEN STAKE
- FOUND STAKE
- NEW STAKE
- RAIL & FLAG
- RAIL & CAP
- POINT
- NOT TO SCALE
- UTILITY POLE
- POWER POLE
- RAILROAD CROSSING
- COVERED ARE IN DEC. 1888, SEC. 1, T. 28 N. R. 10 E.
- NO HORIZONTAL CONTROL WITHIN 300 FEET

STATE OF NORTH CAROLINA
COUNTY OF JACKSON

The foregoing certificates of D. Keith Gibson
Registered Land Surveyor and Oliver E. Gibson
Notary Public are certified to be correct.

This instrument was presented for registration and
recorded in Plat Cabinet 6 at Slot 218 This
1944 day of August at 9:30 o'clock A. M.,
1944 A.D.

Oliver E. Gibson
Register of Deeds

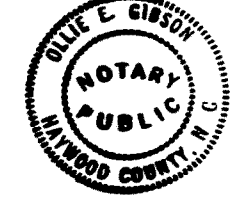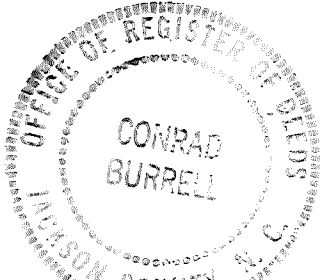

STATE OF NORTH CAROLINA, COUNTY OF HAYWOOD. I, OLIVER E. GIBSON, A NOTARY PUBLIC OF THE COUNTY OF HAYWOOD, STATE OF NORTH CAROLINA, DO HEREBY CERTIFY THAT DOUGLAS K. GIBSON, A REGISTERED LAND SURVEYOR, PERSONALLY APPEARED BEFORE ME THIS DAY AND ACKNOWLEDGED THE DUE EXECUTION OF THE FOREGOING INSTRUMENT.

WITNESS MY HAND AND OFFICIAL SEAL THIS 10th DAY OF August, 1944.

2-6-52

Oliver E. Gibson
NOTARY PUBLIC

STATE OF NORTH CAROLINA, COUNTY OF JACKSON. I, DOUGLAS KEITH GIBSON, CERTIFY THAT THIS MAP WAS DRAWN UNDER MY SUPERVISION FROM AN ACTUAL SURVEY MADE UNDER MY SUPERVISION. DEED DESCRIPTIONS RECORDED IN NC. DEED, PL. 128, BK. 1, PG. 1, THAT THE RATIO OF PRECISION AS CALCULATED BY LATITUDES AND DEPARTURES IS 1/7,200. THAT THE SOUNDINGS NOT SURVEYED ARE SHOWN AS DOTTED LINES PLOTTED FROM INFORMATION FOUND IN BK. 1, PG. 1, THAT THIS MAP WAS PREPARED IN ACCORDANCE WITH G.S. 47-38 AS AMENDED.

WITNESS MY HAND AND SEAL THIS 10th DAY OF August, 1944.

D. Keith Gibson
REGISTERED LAND SURVEYOR L-3463

SURVEY FOR	
THOMAS H. CABE and STEVEN LEE CABE	
REFERENCE:	TOWNSHIP JACKSON COUNTY, NC
SCALE: 1" = 150'	DATE: AUGUST 10, 1940
GIBSON LAND SURVEYING	KEITH GIBSON RLS
626 LEE STREET	WAYNEVILLE NC 28090
	NC REG L-3463
	TEL. 61-2444 408-1282

6-218