

LOT 7 OF
CREWS SUBDIVISION
OF OLIVER LOVIN
PARCEL
PLAT BOOK 3
PAGE 132

CREWS
D.B. 95
PAGE 230


PL LOVIN HEIRS
D.B. 75
PAGE 334
"PARCEL 1"

NOTE: ROADS AS SHOWN INDICATE
E OF A 60' PRIVATE
MAINTAINED RIGHT-OF-WAY



Kenneth O. Pankow

Revision of the LUTHER CREWS SUBDIVISION OF THE GARLAND PROPERTY		
SCALE: 1" = 100'	APPROVED BY: KENNETH PANKOW L-2257	DRAWN BY A.D.S.
DATE: 1-29-79		REVISED
STEOAH TOWNSHIP ~ GRAHAM COUNTY ~ NORTH CAROLINA		
PLAT BOOK 4 PAGE 43 PLAT BOOK 4 PAGE 56		DRAWING NUMBER C-955

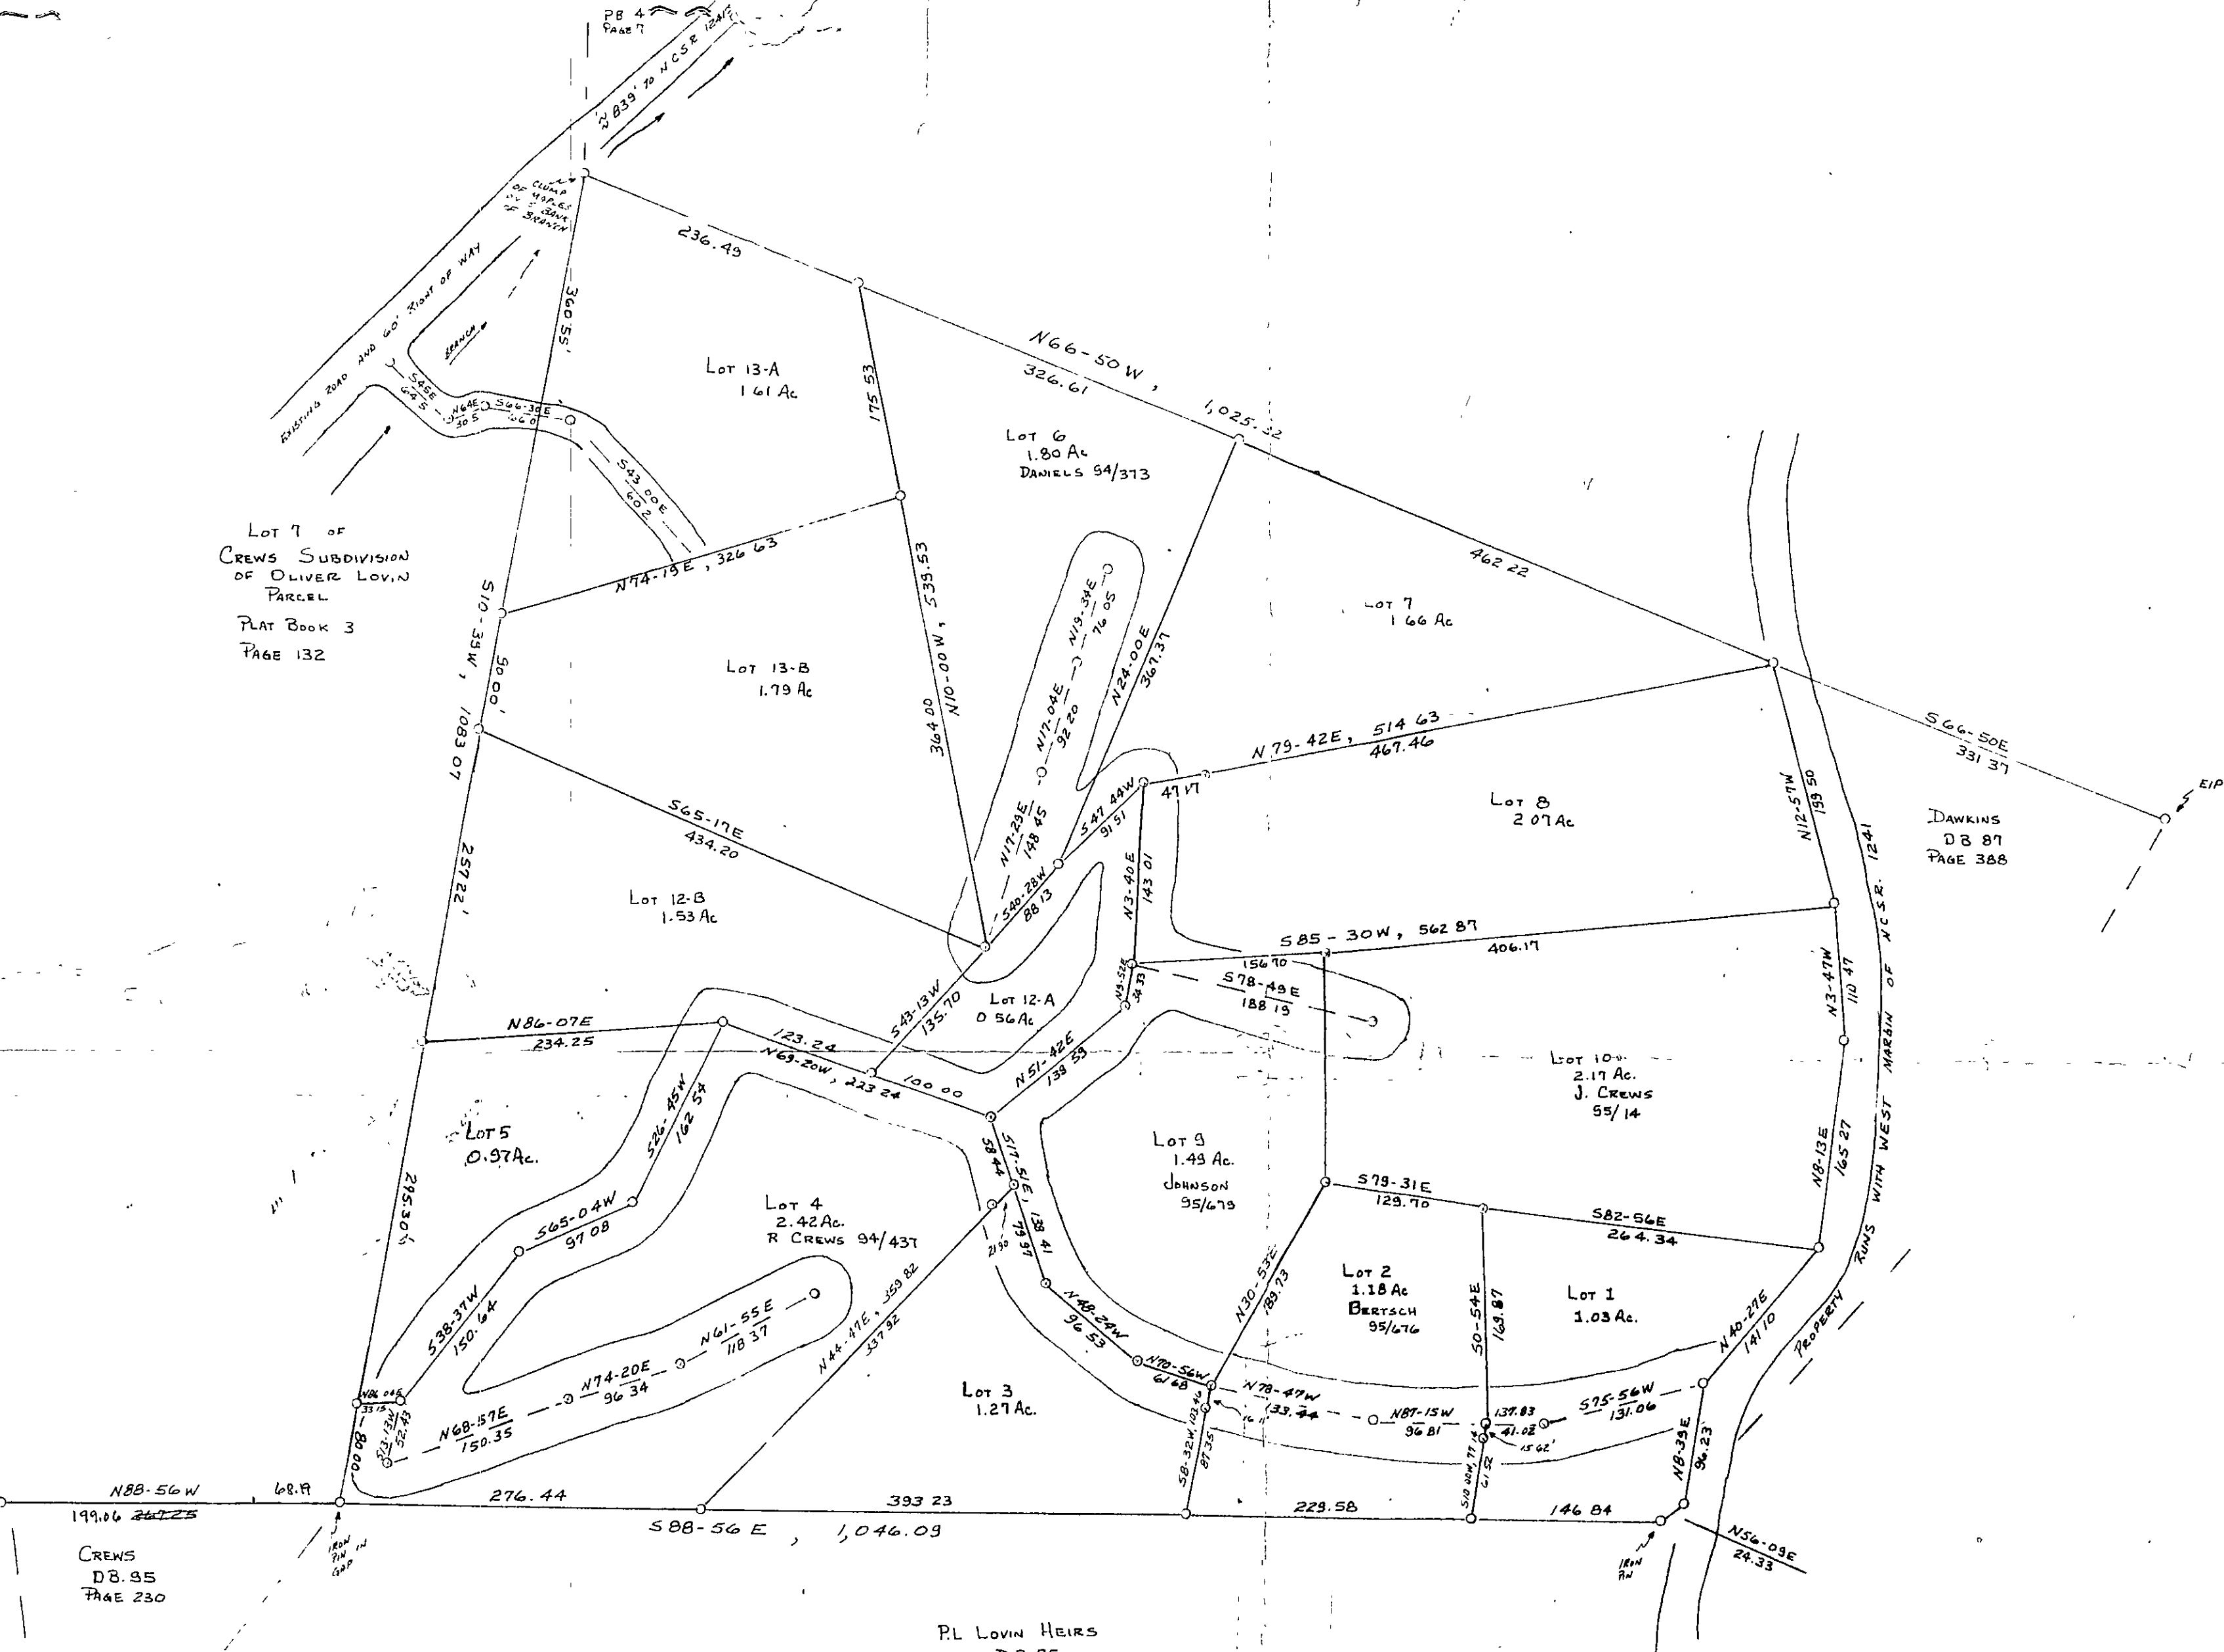

156

56