



A PORTION OF TRACT R8, GOLDEN ISLES GATEWAY TRACT

SURVEY OF:

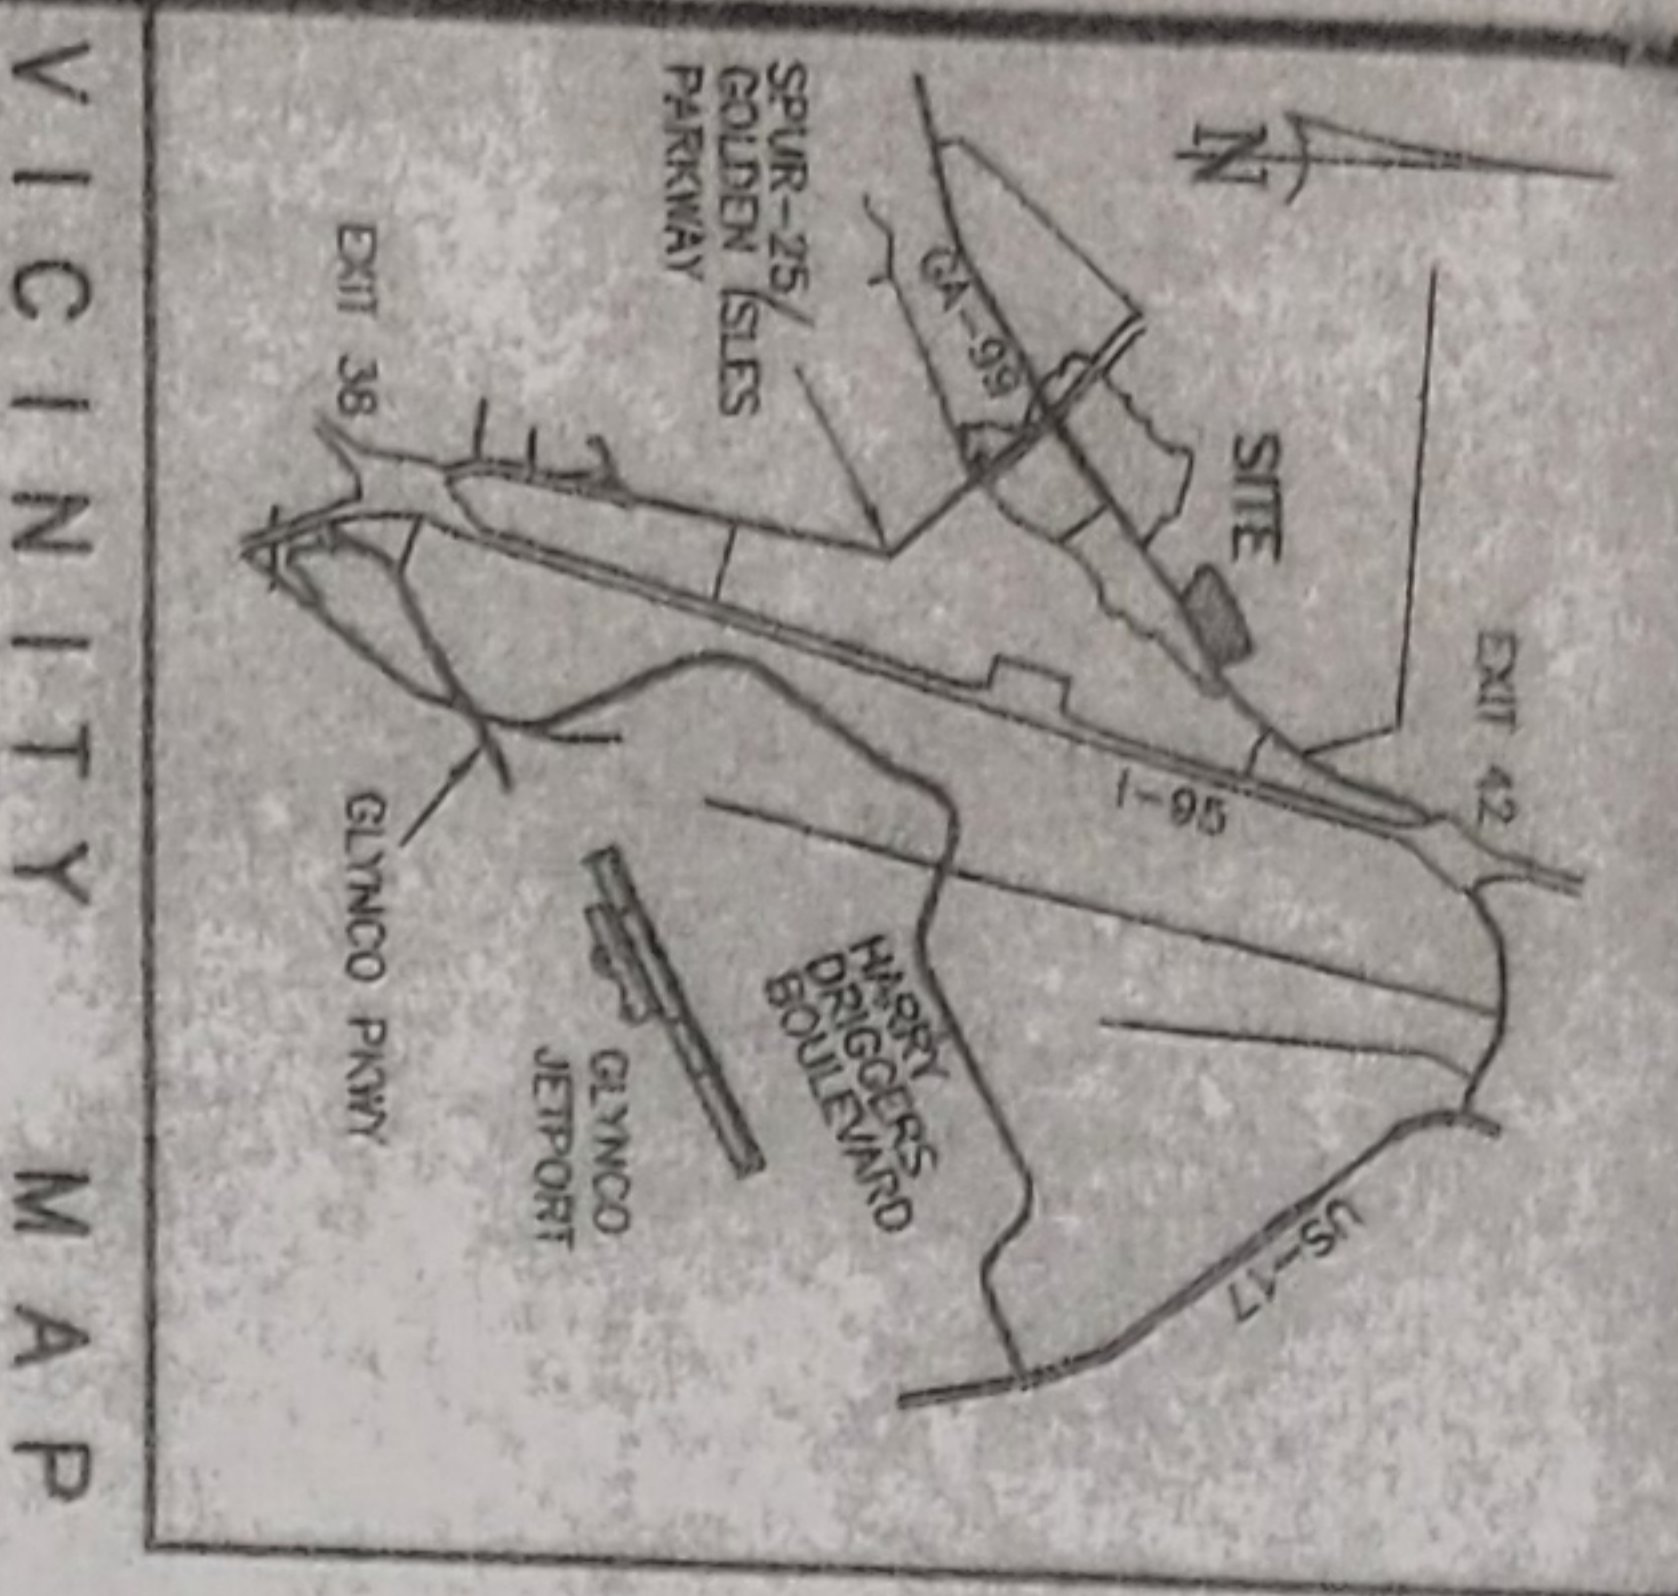

VICINITY MAP

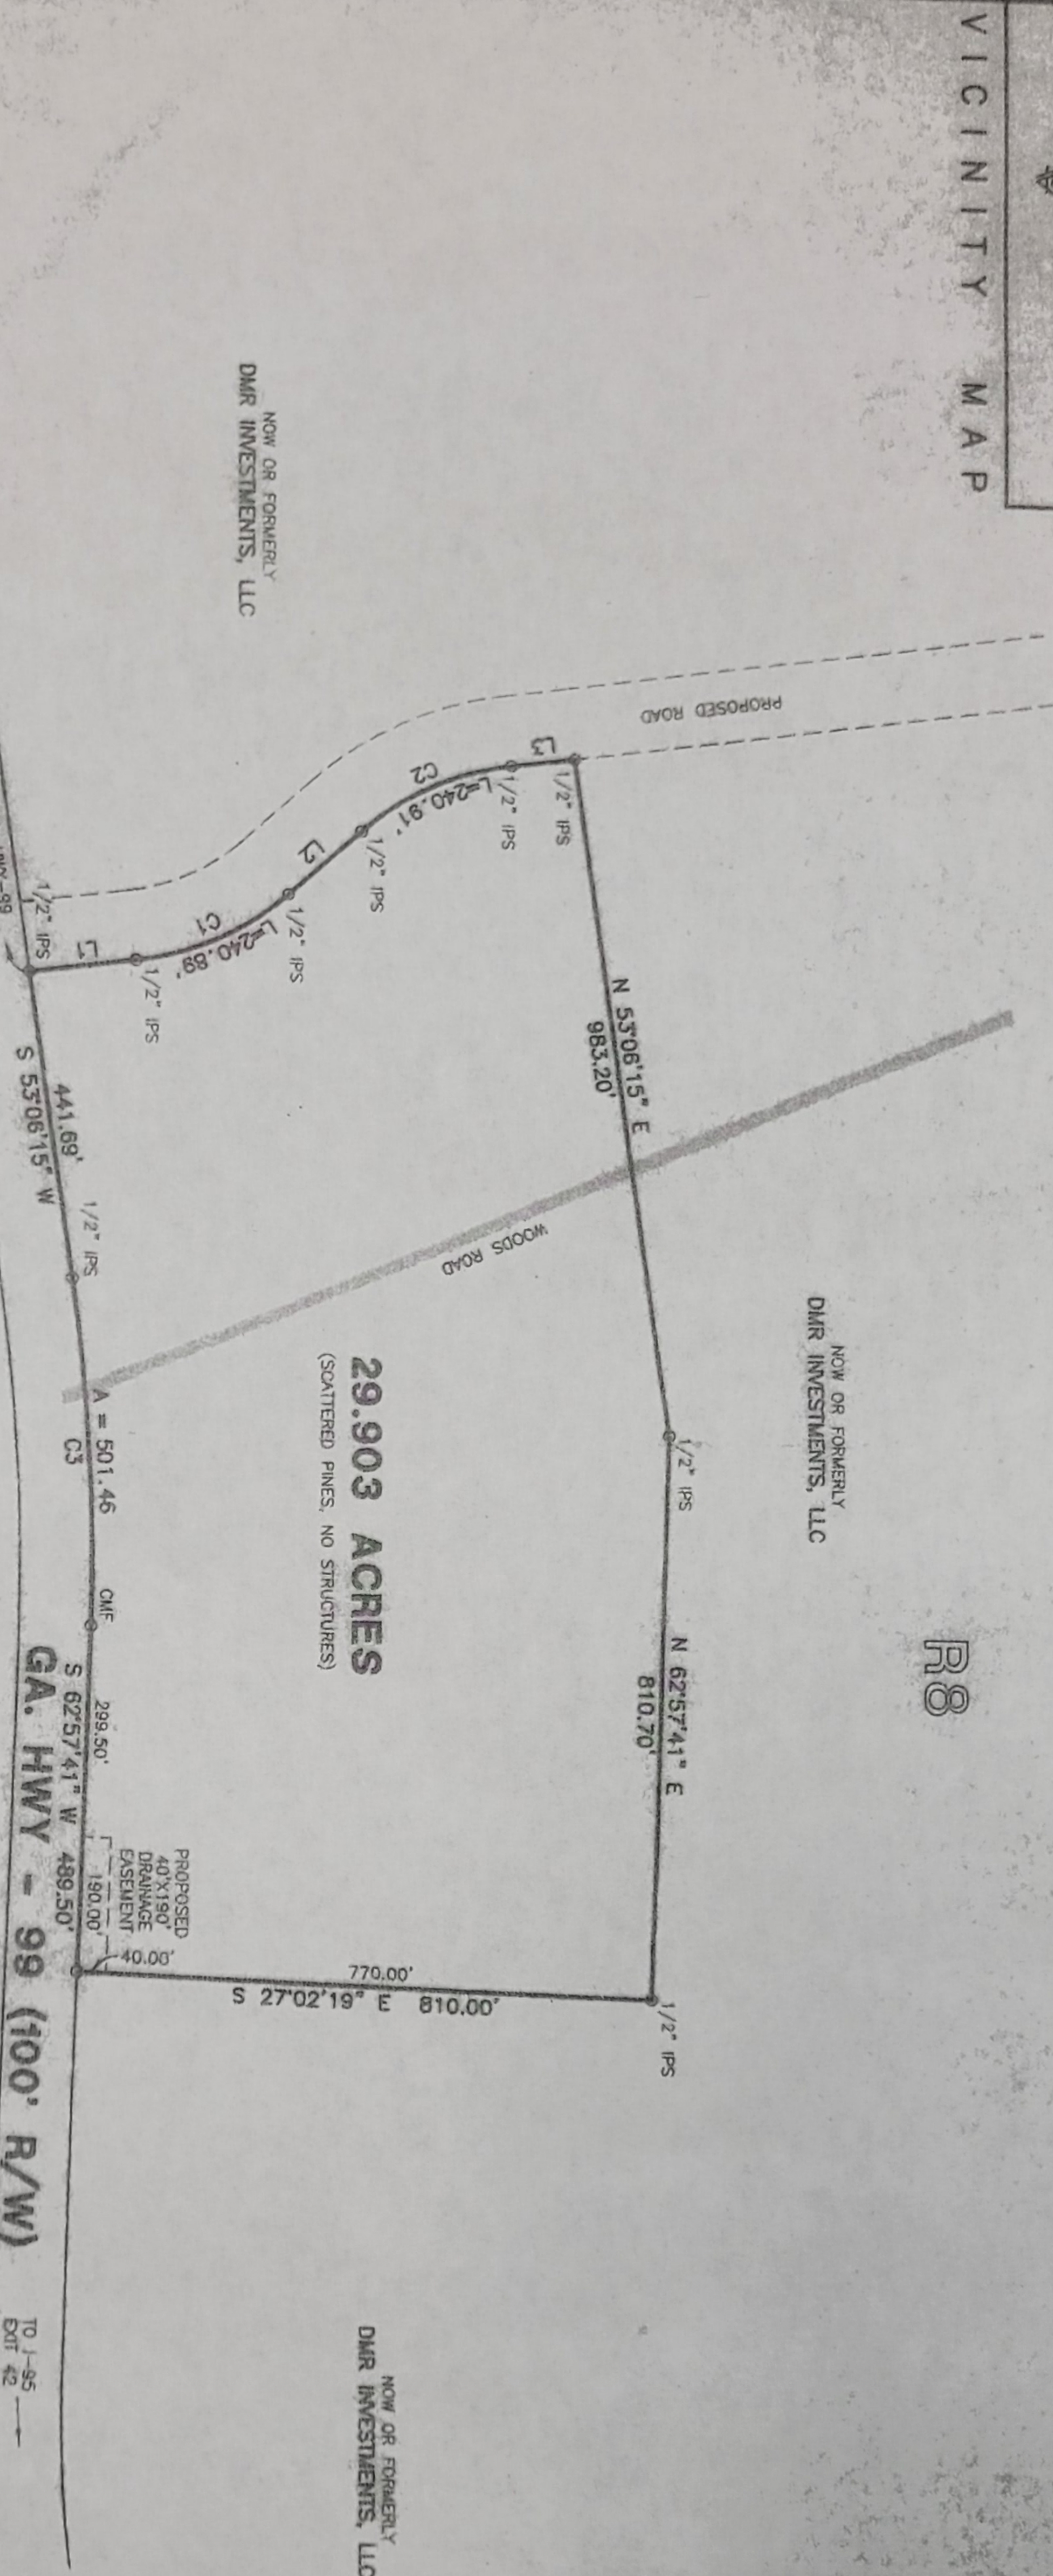

NOW OR FORMERLY
DMR INVESTMENTS, LLC

NOW OR FORMERLY
DMR INVESTMENTS, LLC

NOW OR FORMERLY
DMR INVESTMENTS, LLC

29.903 ACRES
(SCATTERED PINES, NO STRUCTURES)

NINETY NINE DRIVE - ACCESS EASEMENT

S 52°41'47" W, 1356.74' TO THE INTERSECTION OF SOUTHERN R/W OF GA. HWY-89
WITH THE EASTERLY R/W OF GOLDEN ISLES PARKWAY, T/K/H CANAL ROAD.

NOTES:

1. SURVEY REFERENCES:
A. SURVEY BY THIS FIRM FOR THE BRUNSWICK ORGANIZATION, TITLED
"BOUNDARY SURVEY FOR TRACTS R8, R9 & R9, PORTIONS OF
THE GOLDEN ISLES GATEWAY TRACT", DATED 7/16/01. (1003356)

LEGEND


DMR INVESTMENTS, LLC
CONCRETE MONUMENT FOUND
FROM PIN SET

CURVE	RADIUS	ARC LENGTH	CHORD LENGTH	CHORD BEARING
C1	400.00'	240.89'	237.27'	N 54°09'01" W
C2	400.00'	240.91'	237.28'	N 54°08'59" W
C3	2814.79'	501.46'	500.84'	S 56°01'58" W

LINE	BEARING	DISTANCE
L1	N 36°53'54" W	150.00'
L2	N 71°24'13" W	140.42'
L3	N 36°53'45" W	91.09'

THIS IS TO CERTIFY TO THE CLIENT OF SUPERIOR COURT OF GLYNN COUNTY, GEORGIA
THAT TO THE BEST OF MY KNOWLEDGE AND BELIEF THE RECORDING OF THIS PLAN
REQUIRES NO APPROVAL BY THE LOCAL GOVERNING AUTHORITY AS SET FORTH IN
GEORGIA ANNOTATED CODE 15-6-67, APPROVED APRIL 11, 1990. HOWEVER, RECORDING
OF THIS PLAN DOES NOT EXEMPT OR VOID ANY REQUIREMENTS FOR APPROVAL BY
GLYNN COUNTY FOR THE DEVELOPMENT OR FURTHER SUBDIVISION OF THIS PROPERTY.

Surveyor's Signature
DAVID R. NEVILL, G.S. REG. 2401

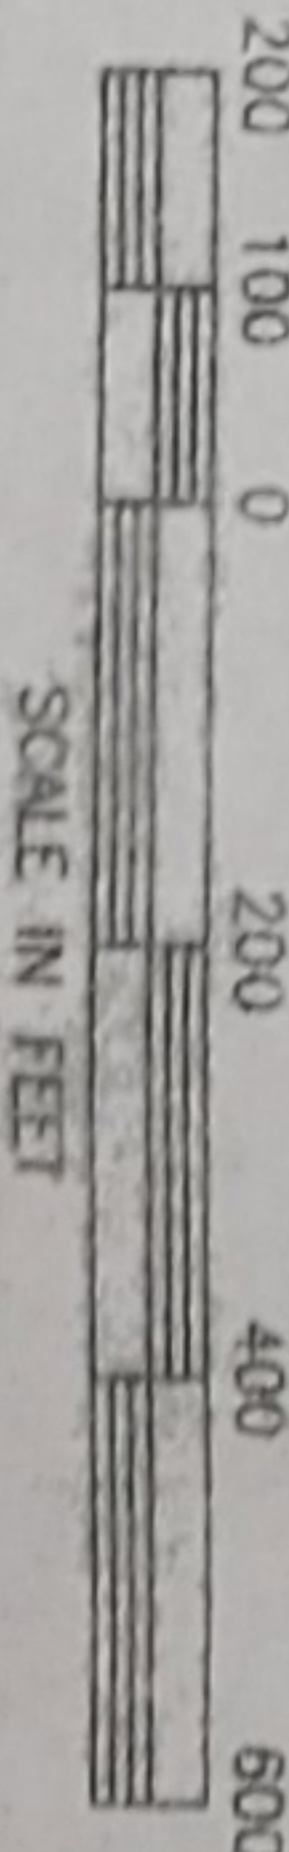

SCALE IN FEET

SURVEY FOR:

DMR INVESTMENTS, LLC

A PORTION OF TRACT R8, GOLDEN ISLES GATEWAY TRACT

G.M.D. 1356, GLYNN COUNTY, GEORGIA

DATE: 10/15/07	DRAWN BY: JCH	SCALE: 1" = 200'	JOB #
EQUIPMENT USED: NIKON DTM-S22	FIELD CLOSURE: MINIMUM 1" IN 10,000'	PLAN CLOSURE: 1" IN 840,565'	06235A

SHUPE SURVEYING COMPANY, P.C.

3837 DARIEN HWY.
BRUNSWICK, GEORGIA 31525

