

eFiled & eRecorded
DATE: 5/25/2022
TIME: 2:49 PM
PLAT BOOK: 000001
PAGE: 00629
RECORDING FEES: \$10.00
PARTICIPANT ID: 0506203021
CLERK: MARY RUTH HANDLEY
CLINCH County, GA



SURVEY DATA

Error of closure (plat): 1 in 50,000+
Error of closure (field): Relative Positional Precision 0.05'
Field work started on: 05-18-2022
Field work completed on: 05-20-2022

LEGEND

- = Iron Pin Found
- = Iron Pin Set (1/2" rebar)
- = Concrete Marker Found
- = Concrete Marker Set
- △ = Corner NOT monumented

CURVE	RADIUS	ARC LENGTH	CHORD LENGTH	CHORD BEARING	DELTA ANGLE
C1	1318.89'	189.26'	189.09'	N 83°45'16" E	8°13'18"
C2	1469.81'	94.65'	94.64'	N 86°01'27" E	3°41'23"
C3	1295.00'	171.54'	171.41'	S 32°03'19" W	7°35'22"
C4	2169.03'	272.28'	272.10'	S 24°06'17" W	7°11'32"
C5	285.00'	107.17'	106.54'	S 42°28'11" W	21°32'43"
C6	563.27'	221.06'	219.64'	S 40°20'42" W	22°29'09"
C7	515.00'	107.62'	107.42'	S 27°51'50" W	11°58'22"
C8	275.00'	184.12'	180.70'	S 53°01'50" W	38°21'40"
C9	691.61'	206.26'	205.50'	S 63°40'02" W	17°05'16"
C10	416.77'	225.38'	222.64'	S 39°35'51" W	30°59'02"
C11	335.84'	108.77'	108.30'	S 10°57'06" W	18°33'27"
C12	365.00'	153.55'	152.42'	S 14°33'39" W	24°06'12"
C13	275.00'	154.48'	152.46'	S 10°31'12" W	32°11'11"

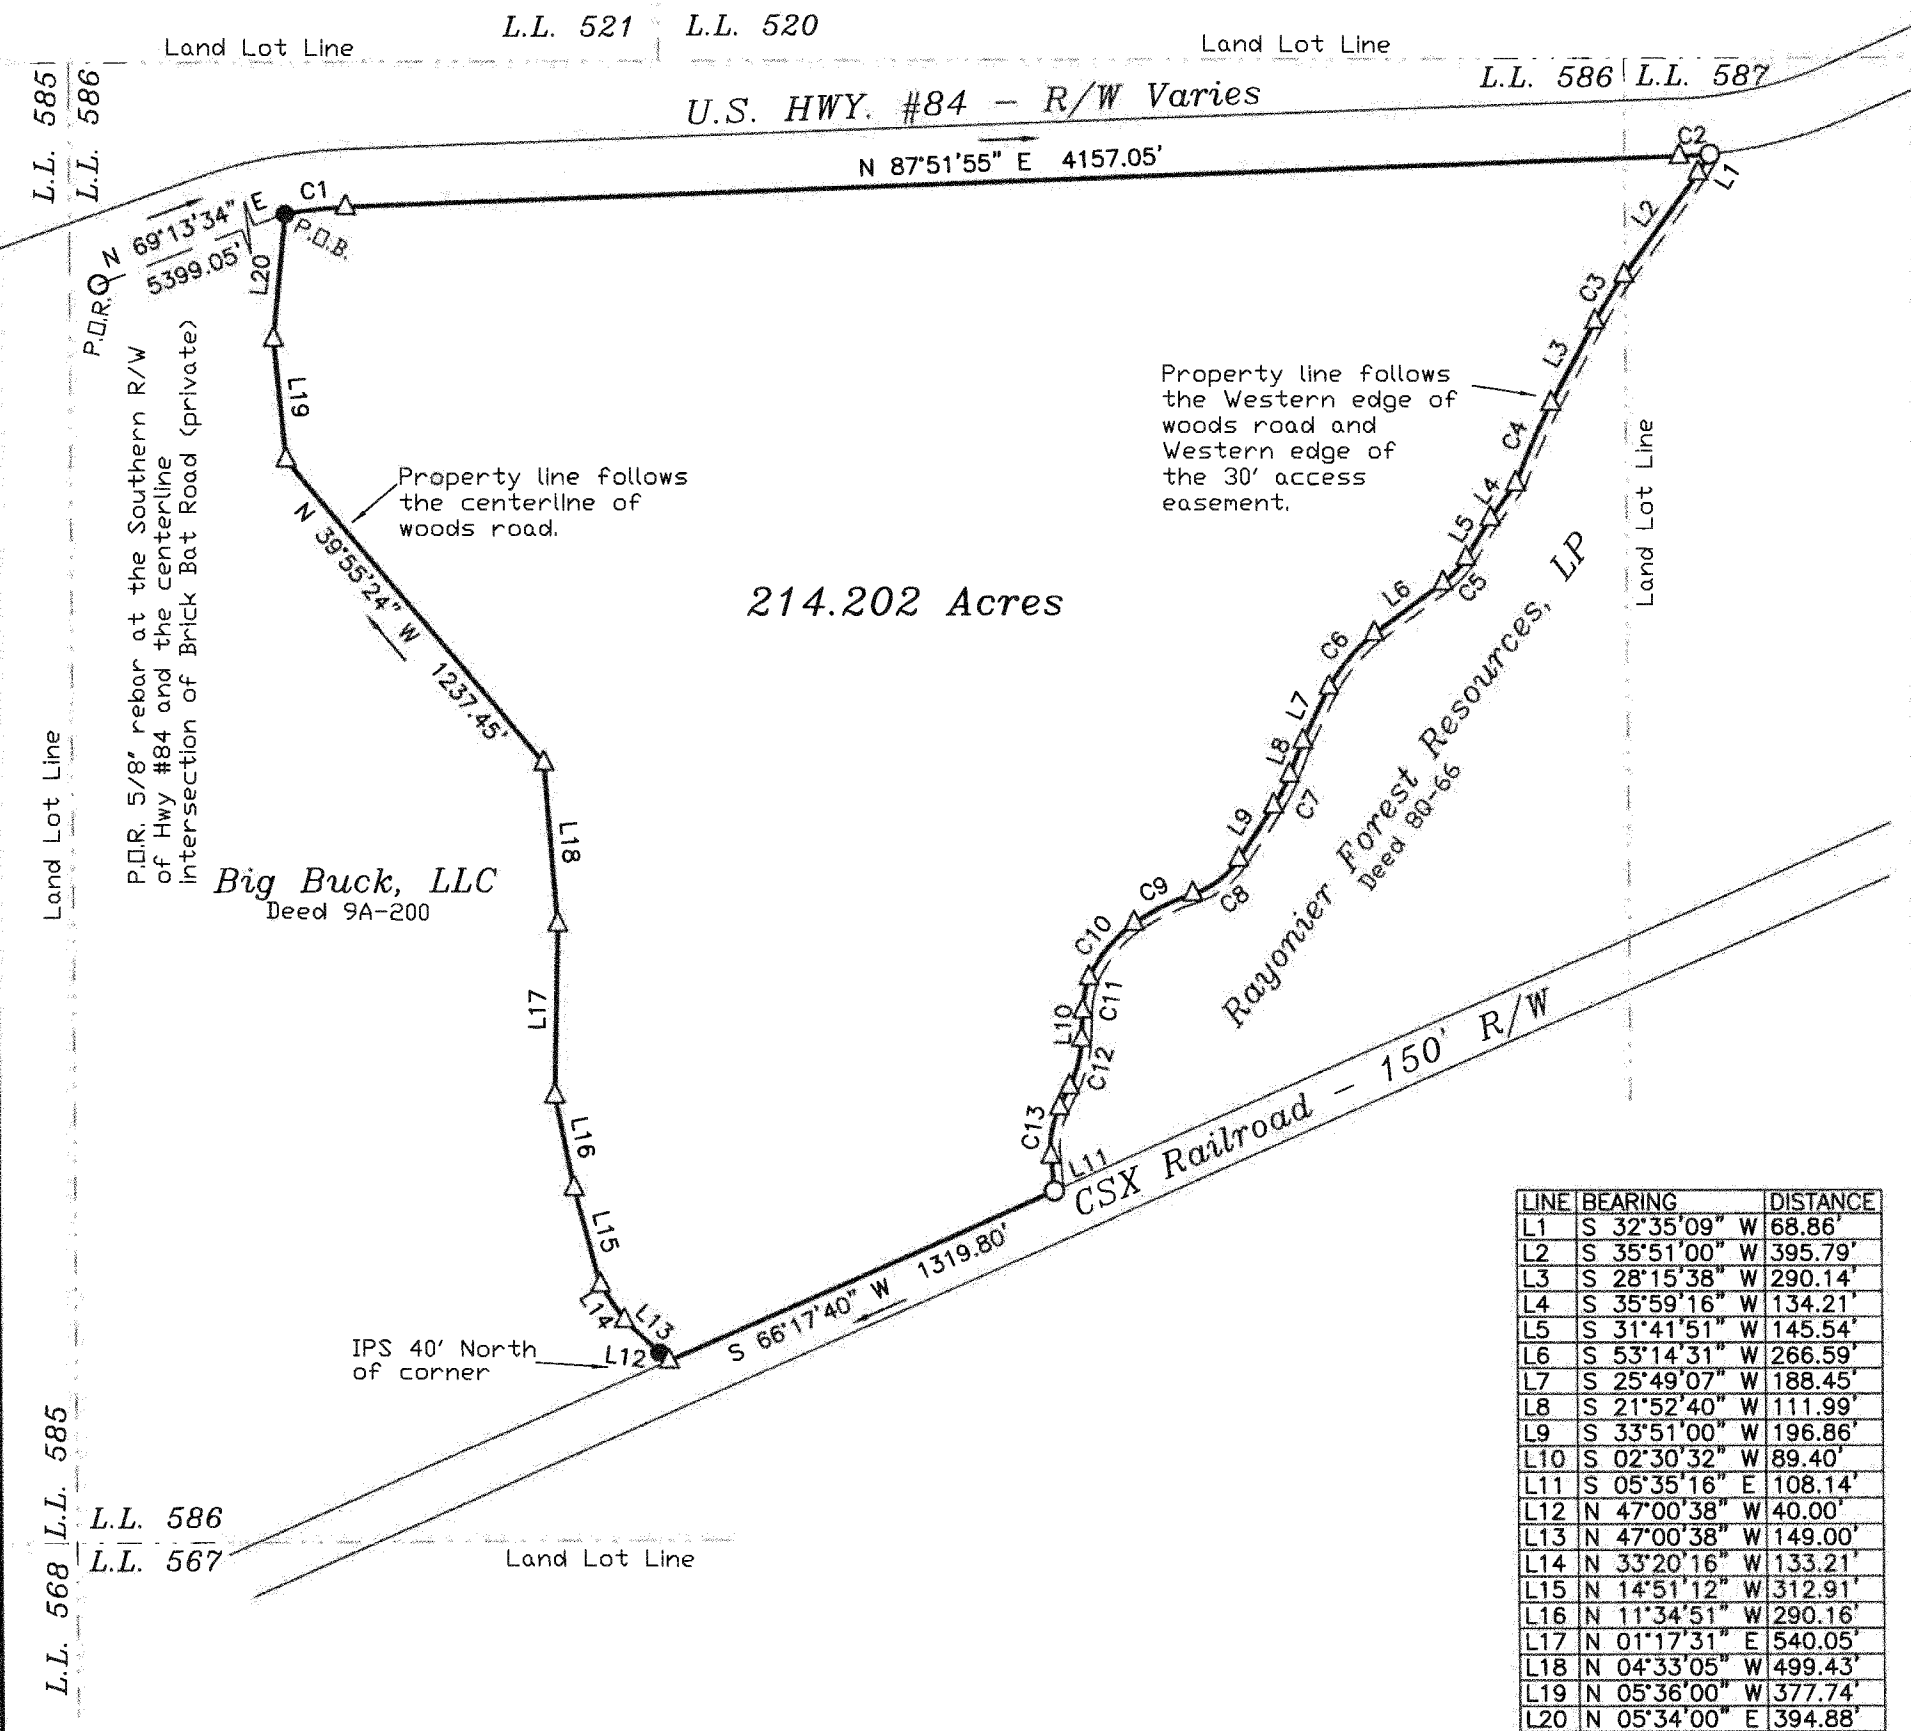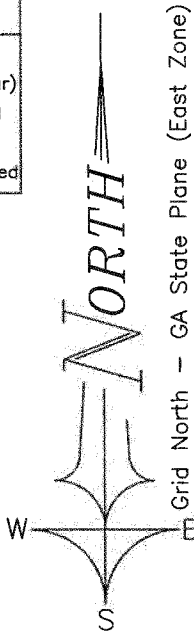


LINE	BEARING	DISTANCE
L1	S 32°35'09" W	68.86'
L2	S 35°51'00" W	395.79'
L3	S 28°15'38" W	290.14'
L4	S 35°59'16" W	134.21'
L5	S 31°41'51" W	145.54'
L6	S 53°14'31" W	266.59'
L7	S 25°49'07" W	188.45'
L8	S 21°52'40" W	111.99'
L9	S 33°51'00" W	196.86'
L10	S 02°30'32" W	89.40'
L11	S 05°35'16" E	108.14'
L12	N 47°00'38" W	40.00'
L13	N 47°00'38" W	149.00'
L14	N 33°20'16" W	133.21'
L15	N 14°51'12" W	312.91'
L16	N 11°34'51" W	290.16'
L17	N 01°17'31" E	540.05'
L18	N 04°33'05" W	499.43'
L19	N 05°36'00" W	377.74'
L20	N 05°34'00" E	394.88'

SURVEYORS CERTIFICATION

As required by subsection (c) of O.C.G.A. Section 15-6-67, the registered land surveyor hereby certifies that this plat has been approved for filing in writing by any and all applicable municipal, county, or municipal-county planning commissions or municipal or county governing authorities or that such governmental bodies have affirmed that approval is not required.

The signed seal of the surveyor further certifies that this plat complies with the minimum standards and specifications of the State Board of Registration for Professional Engineers and Land Surveyors and the Georgia Superior Court Clerks' Cooperative Authority.

Plat of Survey for:
Willow Creek Timber, LLC
Land Lot # 586 & 587, 12th L.D.,
Clinch County, Georgia.
Scale: 1" = 600'
May 20, 2022

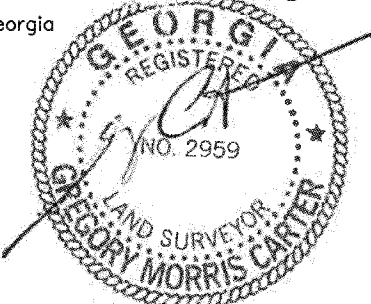

Carter Surveying, L.L.C.
246 McCrea Road
Willacoochee, Georgia 31650
Established 2004

Job # 102-0522	Plat # 102-0522
Tax Map / parcel(s)	
A portion of 047-016A	
Ph. 912.534.5065 email gmcsurveying@gmail.com	

